


Existing First Floor 1:100



Existing Ground Floor 1:100

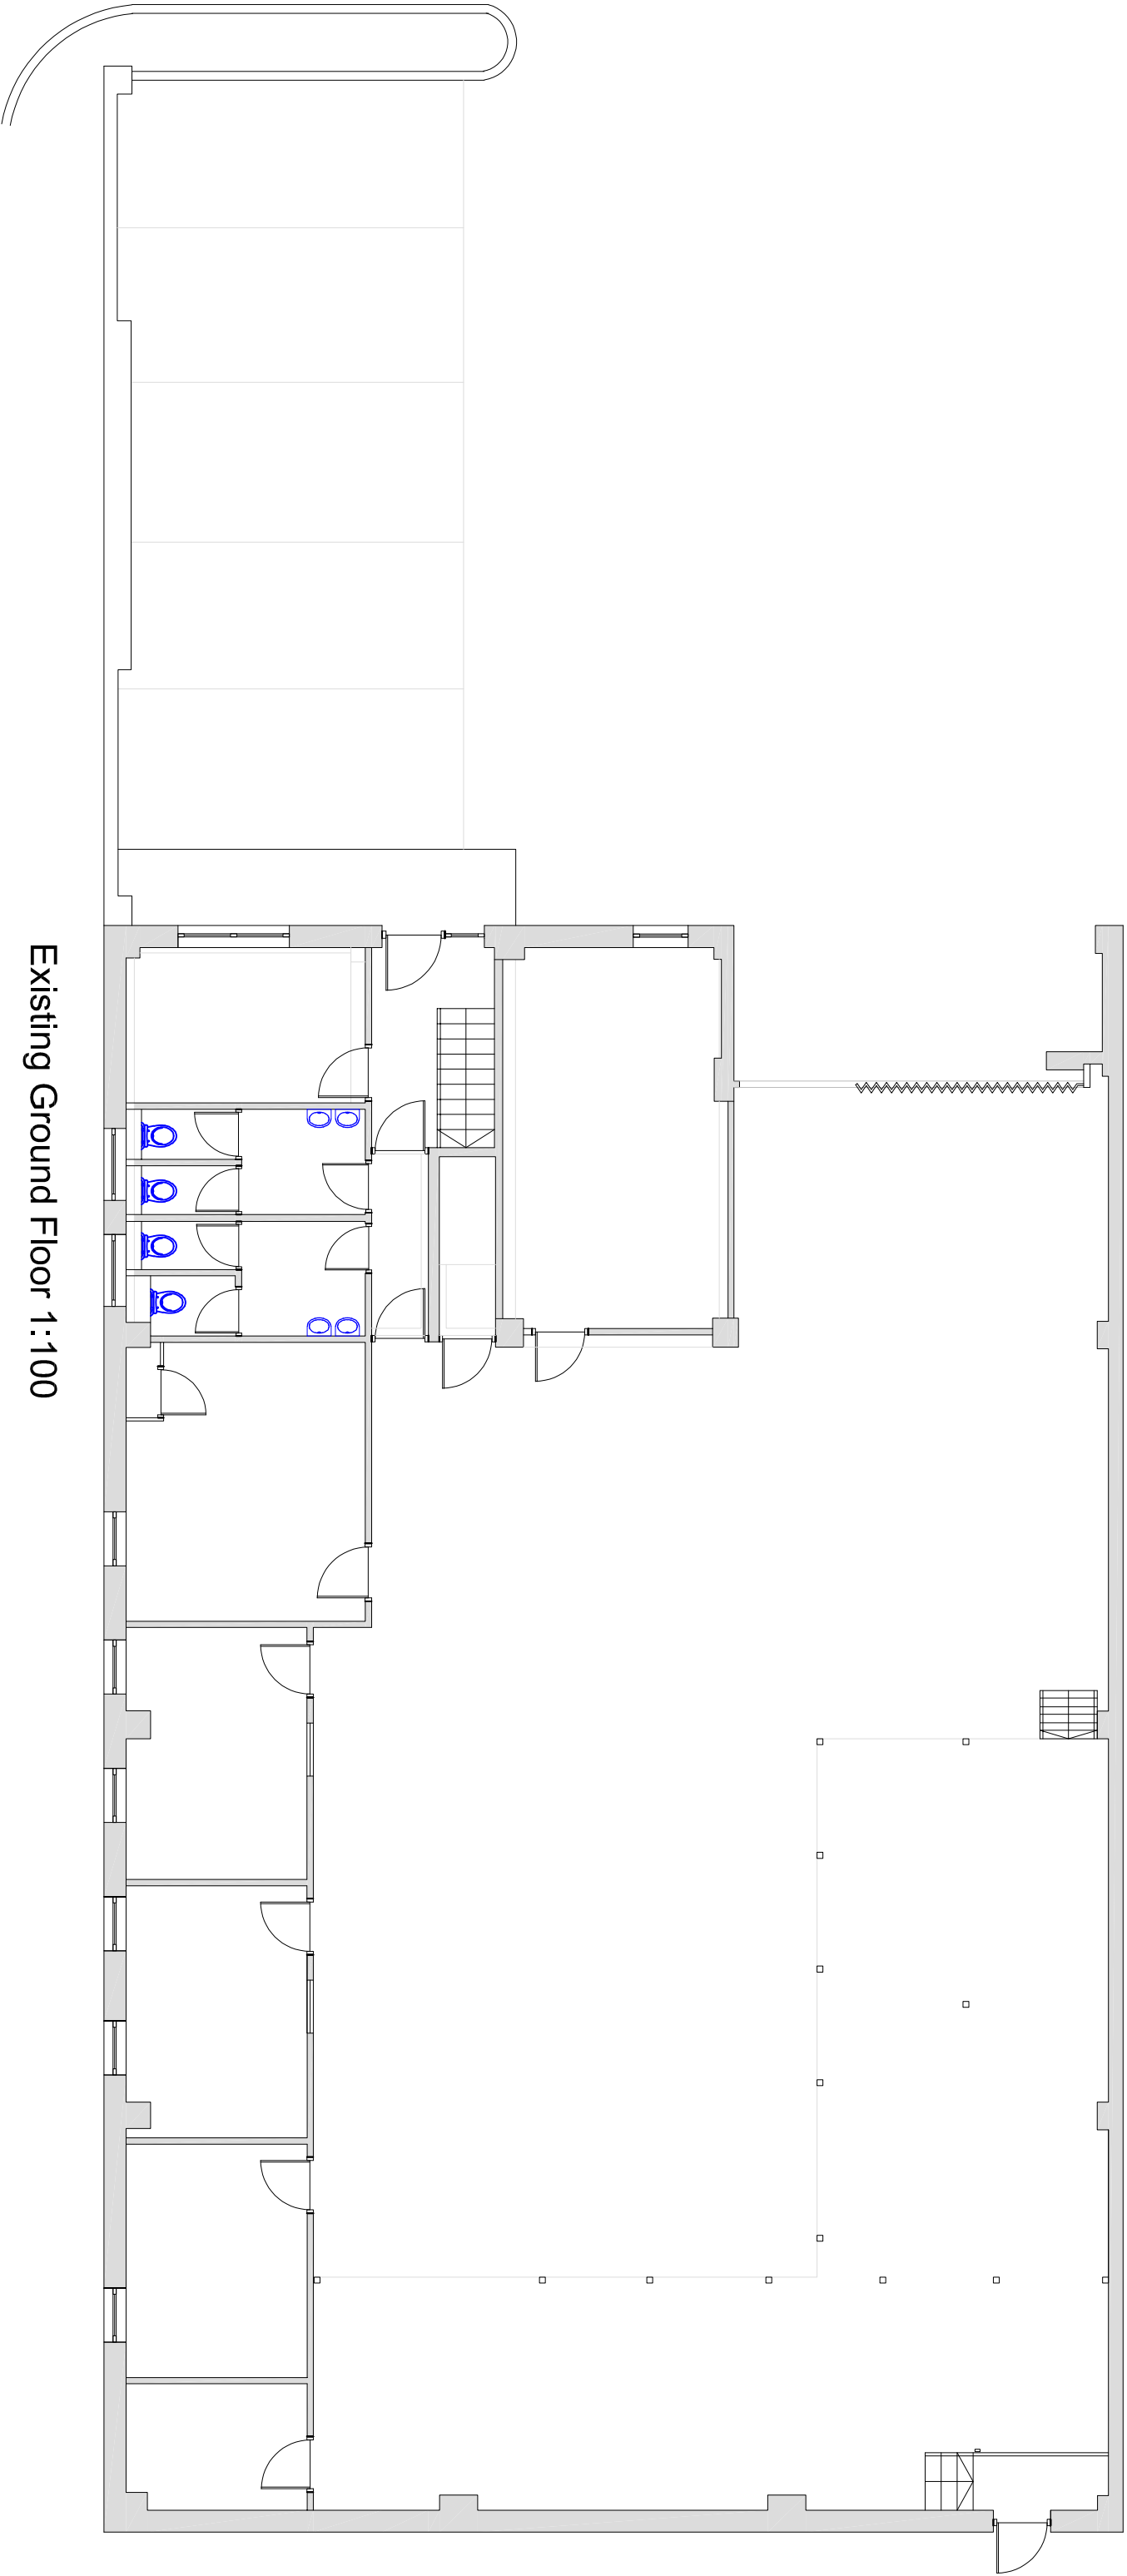

This drawing is the property of Split Infinite and cannot be reproduced in part or whole without prior written consent ©



**Split Infinite**  
11 Warren Drive North  
Sutton Surrey  
KT3 9LG  
Tel +44(0) 20 7534 1699  
Mob +44(0) 782 826 8389  
email [young@splitinfinite.com](mailto:young@splitinfinite.com)  
webpage [www.splitinfinite.com](http://www.splitinfinite.com)

Client

**Project**  
Unit 34, Capitol Park, Colindale  
NW9 0EQ

**Drawing**  
Existing Ground & First Floor  
Layout with Car Parking Space

**Scale**  
1:100@A2

**Date**  
8th May 2015  
**Drawn**  
YC

**Drawing No.**  
SP01-U34CP01  
**Rev.**