


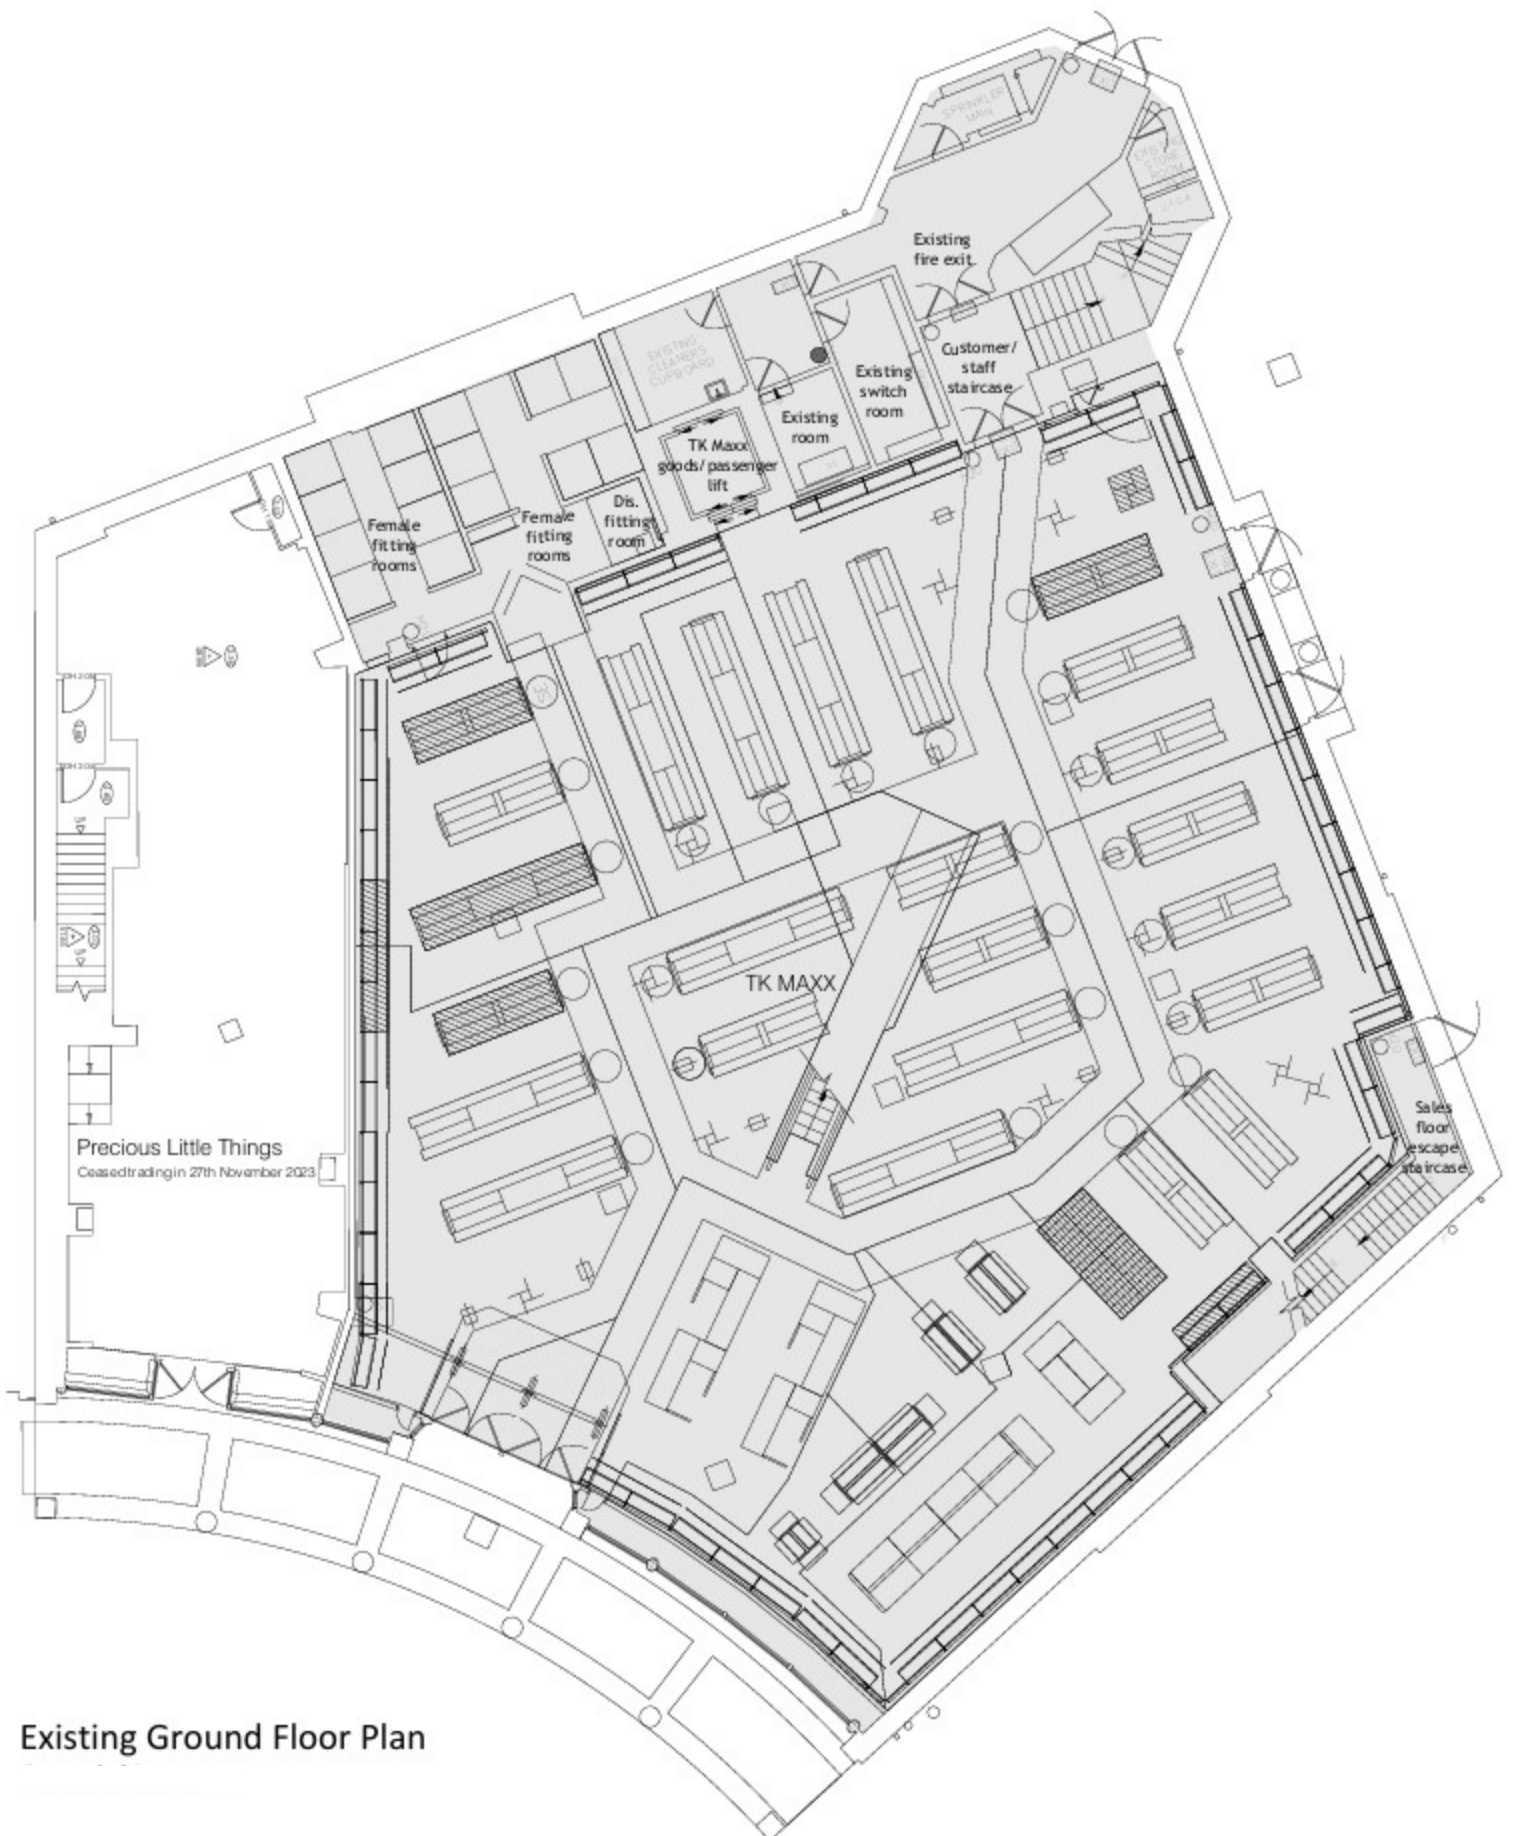

Existing Ground Floor Plan