

At the epicenter of the Knowledge Quarter, Regent's Place unifies Kings Cross, Fitzrovia, and the local communities, with 350 at Regent's Place conveniently located just steps away from Great Portland Street Station.

### Work Ready

### Fully fitted, furnished and connected.

Work Ready offer effective & sustainable workspaces. So you can focus on your business and settle into your new home swiftly and smoothly.

Options to suit you	Fitted	Fully Managed
Fully furnished	•	•
Flexible leasing options	•	•
Sustainable Workspaces	•	•
Access to building end of trip facilities		•
Access to high speed fibre connection •		•
Fixed monthly cost		•
Fully managed WiFi connectivity		•
Health & Safety Support		•
M&E maintenance		•
Waste Removal & Recycling		•
Cleaning incl WC consumables		•
Utilities		•
Workspace Support from Shared Property Manager		•



Fitted, furnished & connected. Everything you need to start working is included.

### **TERM**

Short, mid or long-term leases that flex to suit you.



Options to suit you

### **FITTED**


All of the usual building services plus the ability to use our 10GB fibre connection.

### **FULLY MANAGED**

Get all the services you need to run your workspace for one monthly price.



### A Greener Greeting: Breathing New Life into the Reception Area

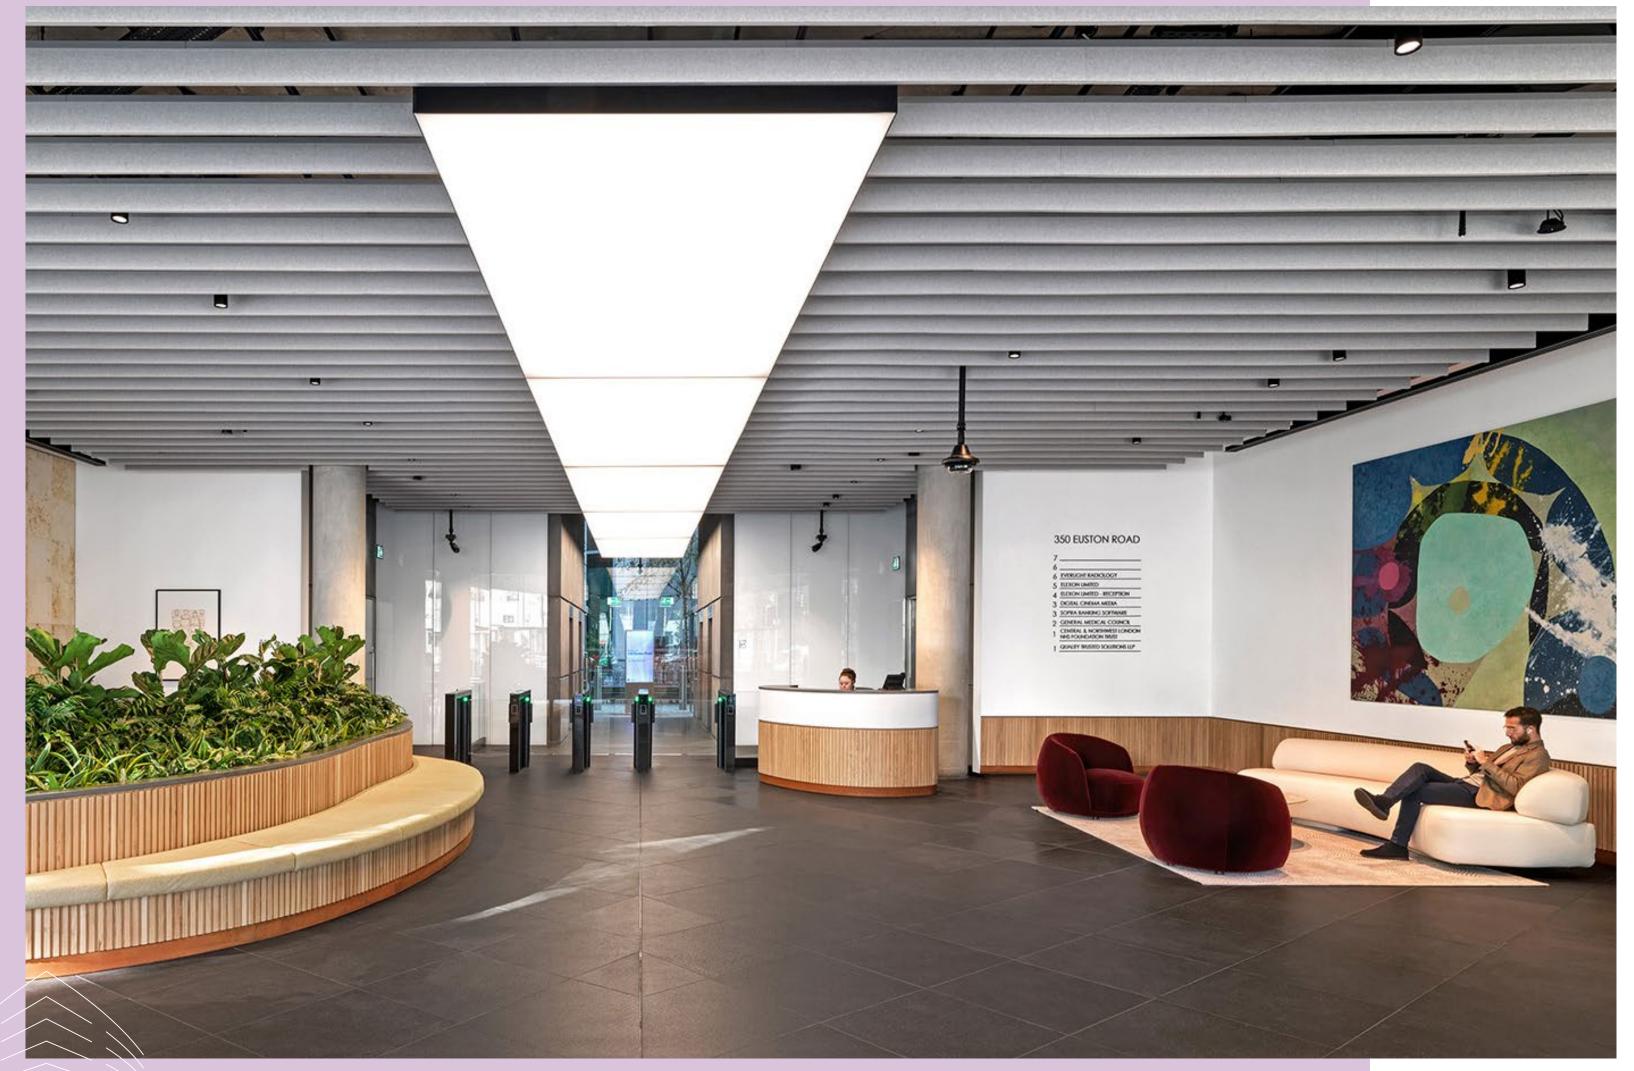



The newly refurbished space includes touchdown seating and designated areas for casual meetings, creating a collaborative environment.

The addition of biophilic design elements and Anthony Gormley sculpture, along with a concierge greeting, provides a welcoming and inspiring atmosphere.

### **Building Specification & Availability**



LED lighting in all landlord areas



100% renewable energy



4 x passenger lifts




EPC rating - B

Additional demised

service can be provided -

M&E, cleaning, security

24/7 security

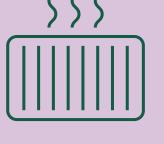

Air source heat pump



WiredScore - Gold



My Regent's Place App



Floor	Status	Area (sq ft)
7th	Let	-
6th (part)	Available	9,384 sq ft
6th (part)	Let	-
5th	Let	-
4th	Let	-
3rd	Let	-
2nd	Let	-
1st	Let	-
Ground	Let	-
Total		9,300 sq ft

### 6th floor

Part Floor - 9,384 sq ft

Workstations: 122 Desks: 86 Meeting Rooms: Phone Booths: Tea Point: Collaboration Area: Kitchen: Comms room:

Office

Meeting Rooms

Breakout Spaces

Toilets

Kitchen

Tea points Comms Room

OSNABURGH STREET















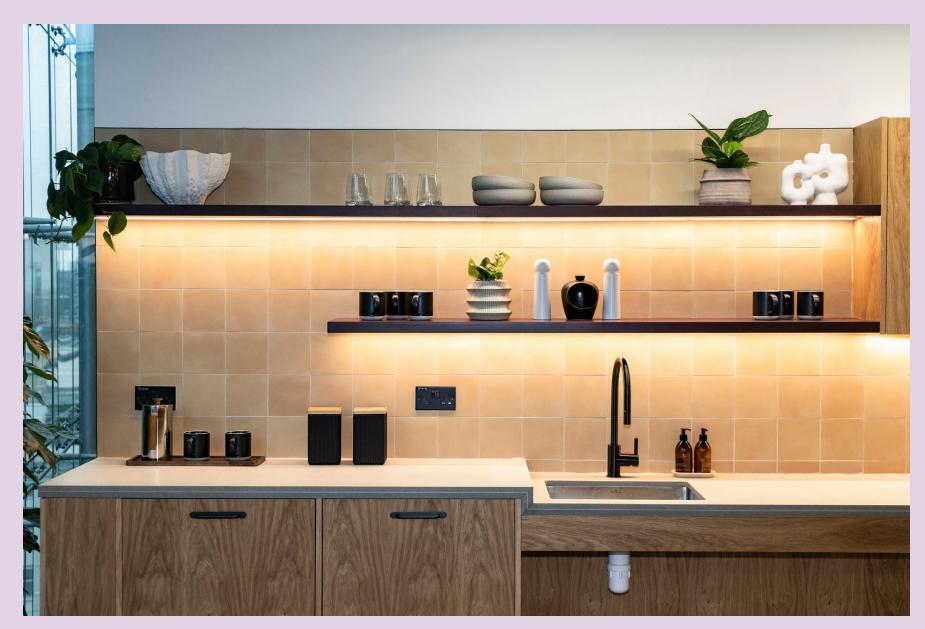



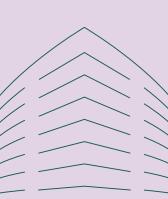

### A Seamless Arrival Experience

The refurbishment has delivered a new arrival experience designed for the modern commuter. Our bike racks offer a secure space for your two-wheeler while our lockers and shower facilities allow you to freshen up after a long ride to work. Come in, relax, and prepare for a productive day ahead.







58 Bike racks



14 showers



58 Lockers







One of the world's great innovation quarters

Regent's Place is at the heart of the Knowledge Quarter, home to over 100 academic, scientific and cultural organisations and one of the world's leading innovation clusters. It is a dynamic, collaborative environment, intentionally created to facilitate meaningful connections.








Google

## Central & connected


Equidistant between King's Cross and Paddington Stations — the capital's connection points for Oxford and Cambridge - Regent's Place is hyper-connected with national & international connections including Crossrail, airport links and access to the Elizabeth Line.

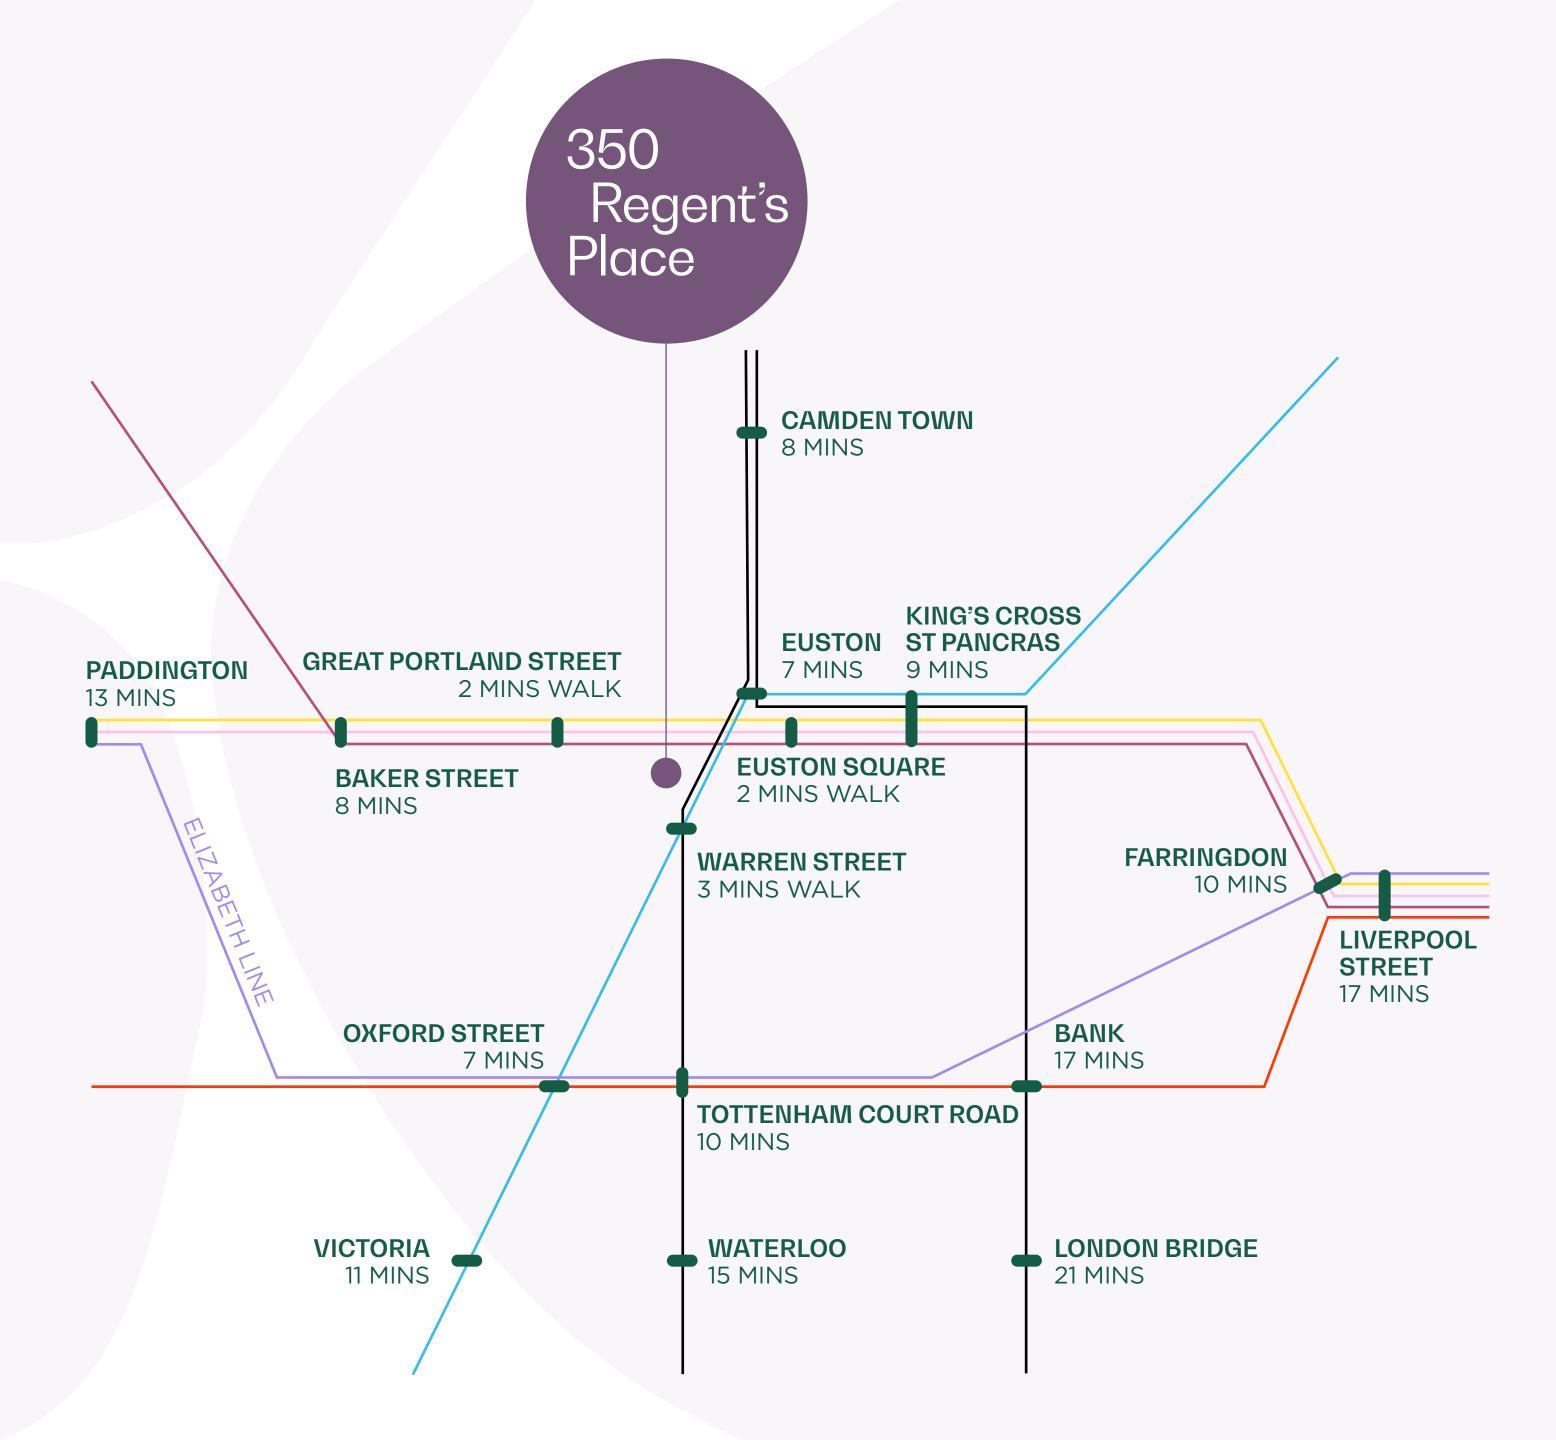

From museums to music, we're surrounded by a rich variety of arts & culture





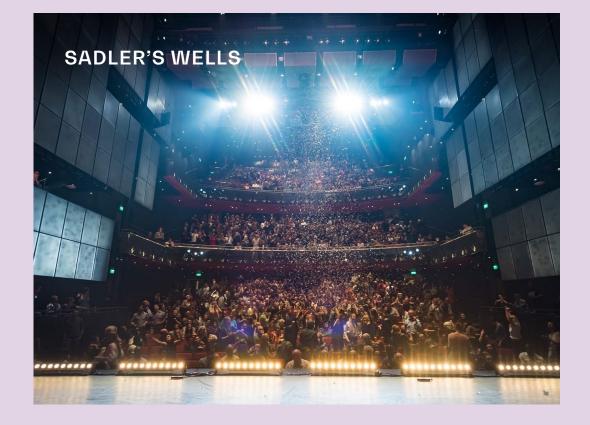









Ideal for hosting large, special events in an impactful setting.

LOCATION 10 Brock Street CAPACITY 300



A bright space with different seating areas for team meetings or larger events.

LOCATION 20 Triton Street CAPACITY 150



Hire the whole space for a panel discussion, networking event or smaller workshop.

LOCATION 17-19 Triton Street CAPACITY 200



Creative studio space available for private hire.

**LOCATION** Euston Tower CAPACITY 80



Flexible workspace with shared spaces including the 18-person boardroom.

LOCATION 338 Euston Rd CAPACITY 18

### Space to meet. Room to thrive.

The entire Regent's Place campus is an extension of your own workplace. From private meeting rooms to event auditoriums, our hireable spaces are equipped with the latest tech to facilitate productive collaboration.




Affordable workspace, co-working and an event space for up to 200 people.

LOCATION 1 Triton Square CAPACITY Theatre Style: 120 Standing: 200 Workshop 1: 50 Workshop 2: 51



Meeting rooms to full versatile creative studios and workspace.

LOCATION 201 Drummond Street CAPACITY Office space: 2-8 Studios: 20-50

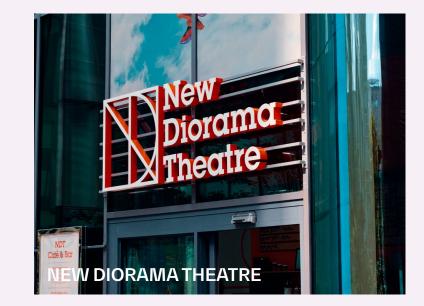

Hire the whole theatre for presentations, talks or events.

LOCATION 20 Triton Street CAPACITY Theatre Style: 81

Standing: 120 Studio: 20-60

# Nurturing 5 Deope olanet & Daniel Dotential

SUSTAINABILITY & COMMUNITY

## Prioritising sustainability

From the tiny adjustments that collectively improve our energy intensity, to green roofs and gardens that support wellbeing, we take a holistic approach to sustainability to keep health, community and nature in perfect balance.



**ENERGY EFFICIENCY** 21% reduction in energy intensity since 2019



100% RENEWABLE 100% of the energy we buy comes from renewable sources



^ REGENT'S PLACE PAVILIONS DESIGNED BY NEX ARCHITECTS

### **∨** GREENER SPACES – PLANT GIVEAWAY





### ZERO WASTE TO LANDFILL

100% of the waste we manage has been diverted from landfill since 2014



### **CIRCULAR ECONOMY**

1,000+ tonnes of waste recycled for Regent's Place customers since 2019. The equivalent of over 70 double decker buses



### WATER SAVING

6.3 million litres of mains water saved through 10 years' rainwater harvesting



^ ECOLOGICAL PLANTING



### **SMART TECHNOLOGY**

Optimised building performance helps customers achieve their carbon goals and improve employee wellbeing



### INDEPENDENT CERTIFICATION

ISO 14001 Environmental Management System across all commercial space



### WELLBEING

66,000+ sq ft of green roofs and gardens created for wellbeing and biodiversity



### **ACTIVE LIFESTYLES**

1,500+ cycle spaces on campus, along with Brompton Bike hire and Lime Bikes



### OUTSTANDING

1.1 million+ sq ft of BREEAM
Outstanding and Excellent
space delivered



### **CAMPUS APP**

The platform to help manage every part of your day. Enjoy exclusive deals, contactless entry, meeting room bookings and more



### **HEALTHY MATERIALS**

Our suppliers choose materials that benefit the wellbeing of both people and planet





## Creating lasting legacies



**EDUCATION** 

1,700+ local children have joined our Young Readers' Programme since 2016.

We believe that our success should also benefit the lives of local people. Over the past 40 years we've created employment opportunities, supported businesses, schools and charities, while also contributing to community group initiatives.



**GOOD-NATURED SPACES** 

8,000 sq ft of affordable space made available to local businesses and community groups.



**COMMUNITY FUND** 

£200,000+ raised.



14,500+ local people benefited since 2021.



**EMPLOYMENT** 

400 local people helped into employment and training since 2021



**PARTNERSHIP** 

39 years partnering with our Camden community's schools and youth groups.

### Contact Us



Katie Blowers

M. 07435 987 572 katie.blowers@britishland.com

**Amy Hockley** M. 07717 272 446 amy.hockley@britishland.com

Georgia Hogg M. 07921 742553 georgia.hogg@britishland.com



**Hunter Booth** M. 07710 965 693 hunter.booth@savills.com

**Andrew Wedderspoon** M. 07807 999 363 awedderspoon@savills.com

Kate Miedzianowska-Sinclair M. 07790 923 878 kate.msinclair@savills.com



Paul Gold M. 07779 100 875 paul@kontor.com

**Andrew Gibson** M. 07866 602 381 andrew@kontor.com

Sam Davis M. 07403 226 453 sam.davis@kontor.com

Luke Parkinson M. 07464 715 644 luke.parkinson@kontor.com



The British Land Company PLC, its group entities and their agents give notice that these particulars are set out as a general outline only, for the guidance of intending purchasers or tenants and do not constitute, nor constitute part of, an offer or contract. All descriptions, dimensions, references to condition and necessary permission for use in occupation and other details are given without responsibility, and any intending purchasers or tenants should not rely on them as statements or representations of fact, but must satisfy themselves by inspection or otherwise as to the correctness of each of them. All floor areas and measurements are approximate February 2025. Reception images provided by Modus.





