


Ordnance Survey (c) Crown Copyright 2011. All rights reserved. Licence number 100020449

location plan scale 1:1250


Plan 1 Fleet Street

Handwritten signature and initials

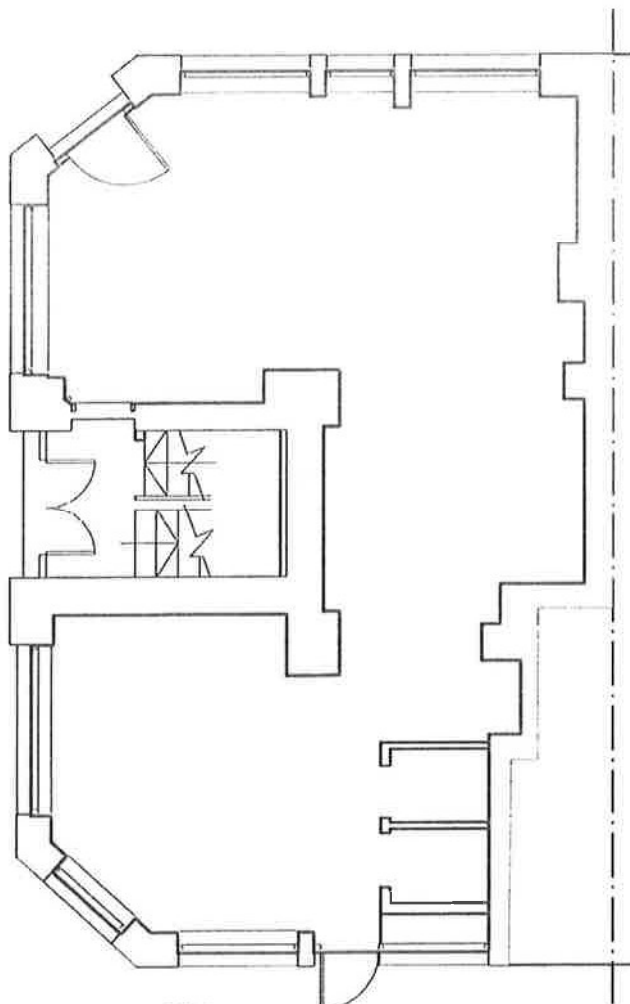

Plan 2

ground floor

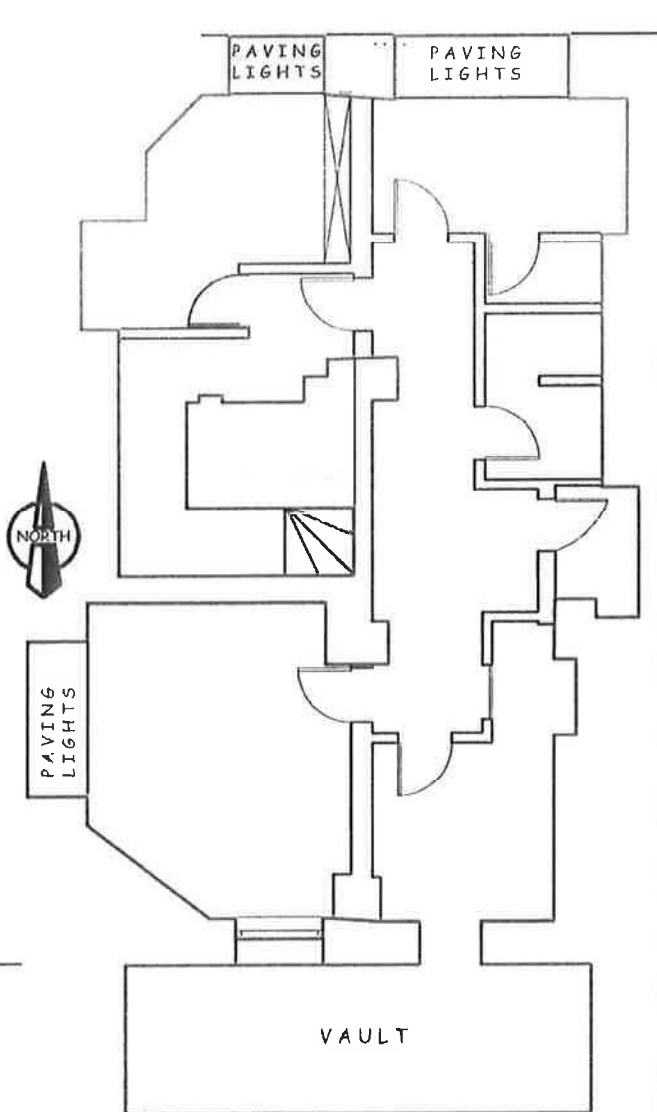

basement floor

<p>APT consulting</p> <p>PROJECT MANAGEMENT 15A, AYLMER PARADE, AYLMER ROAD, LONDON N7 0PE TEL/FAX: 020 8340 0321 E-MAIL: info@aptonline.co.uk</p>		
---	--	--

Notes:		

PROJECT ADDRESS:
88 FLEET STREET
LONDON EC4

PLAN	
SCALE 1:100 @ A4	DATE: JANUARY 2011
DRG. No. APT/1101/01	