




GROUND FLOOR PLAN
195.50 M2

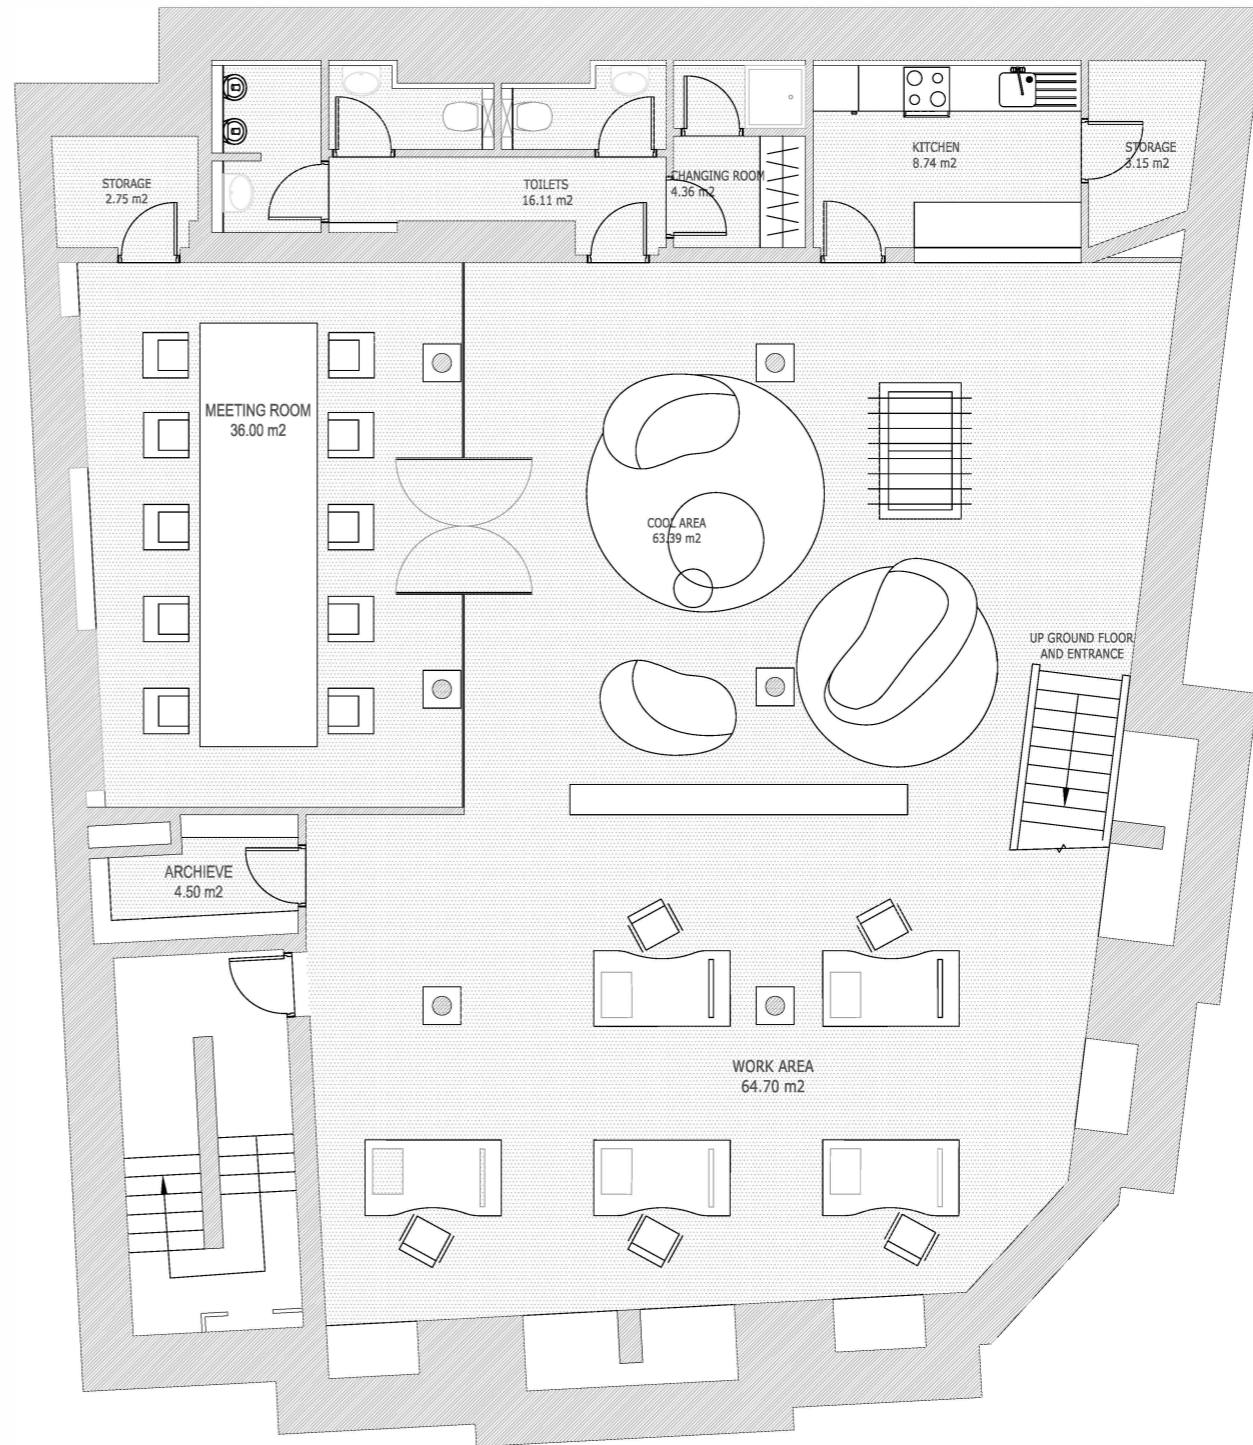

BASEMENT FLOOR PLAN
221 M2

1039_003
 First Issue
 A3: 1/100
 Plans. Ground floor and Basement
 Construction Plans
 17th March 2008
 1039
 project: Mays Brown Offices
 66 Royal Mint
 E1 8LG London
 client: Life Standard Trustee
 Company

architects: Fernando Perez Fraile
 Marisa Garay Sola



UNIT 17G, THE LEATHERMARKET
 106a WESTON STREET
 LONDON SE1 3QB
 T: +44 (0)20 7397 5430
 F: +44 (0)20 7357 9890