










DO NOT SCALE DIMENSIONS OF THIS DRAWING  
CHECK ALL DIMENSIONS ON SITE BEFORE FABRICATION  
FINAL CONFIRMATION AND CHECKS ARE RESPONSIBILITY OF THE SITE TEAM  
TO SUIT CONDITIONS AND TOLERANCES BEFORE ANY INSTALLATION  
REPORT ALL ERRORS OR OMISSIONS TO MDS@MIDGARD.LTD  
THIS DRAWING IS PROTECTED UNDER COPYRIGHT AND SHALL NOT BE  
REPRODUCED IN PART OR WHOLE WITHOUT PRIOR EXPRESSED  
PERMISSION OF MIDGARD LIMITED.

#### KEY PLAN

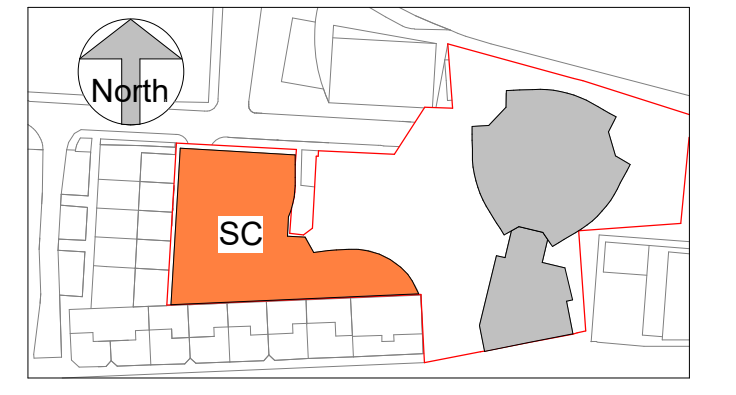

**GENERAL NOTES**  
ALL AREA MEASUREMENTS ARE INDICATIVE ONLY AND ARE NOT  
TO BE USED FOR LEGAL AGREEMENTS AND / OR CONVEYANCING  
PURPOSES.  
FACADE BOUNDARY AS PER MACHINIZE WHEELER DRAWINGS  
AWAITING FOR CLIENT CONFIRMATION ON THE AREA MEASURED


SCHOOL - NA SCHEDULE		
Room	MDS Area (m²)	
WT-LG		
Meeting Room / Event Space / Canteen	280.11 m²	
Kitchen	27.73 m²	
Kitchen	28.80 m²	
Ref	18.85 m²	
Public Foyer	34.80 m²	
Store	1.51 m²	
Refuse Store	4.68 m²	
Cycle Park	22.85 m²	
WT-UG		
Classroom	51.62 m²	
Storage	24.00 m²	
Office	39.60 m²	
Plant	132.44 m²	
Classroom	42.38 m²	
WT-01		
Staff	42.34 m²	
Classroom	78.84 m²	
Kitchen	11.75 m²	
Small Group Teaching	8.72 m²	
Classroom	65.42 m²	
Store	16.69 m²	
Small Group Teaching	10.44 m²	
Staff	42.34 m²	
WT-02		
Staff Room	15.04 m²	
Classroom	78.84 m²	
Kitchen	11.75 m²	
Small Group Teaching	8.72 m²	
Classroom	65.42 m²	
Store	16.69 m²	
Small Group Teaching	10.44 m²	
Staff	42.34 m²	
WT-03		
Co-working Office	87.17 m²	
Co-working Office	190.65 m²	
Kitchen	9.97 m²	
Store	4.30 m²	
WT-04		
Co-working Office	87.17 m²	
Co-working Office	190.65 m²	
Kitchen	9.97 m²	
Store	4.30 m²	
WT-05		
Co-working Office	87.17 m²	
Co-working Office	190.65 m²	
Kitchen	9.97 m²	
Store	4.30 m²	
WT-05M		
Informal Teaching Space	90.32 m²	

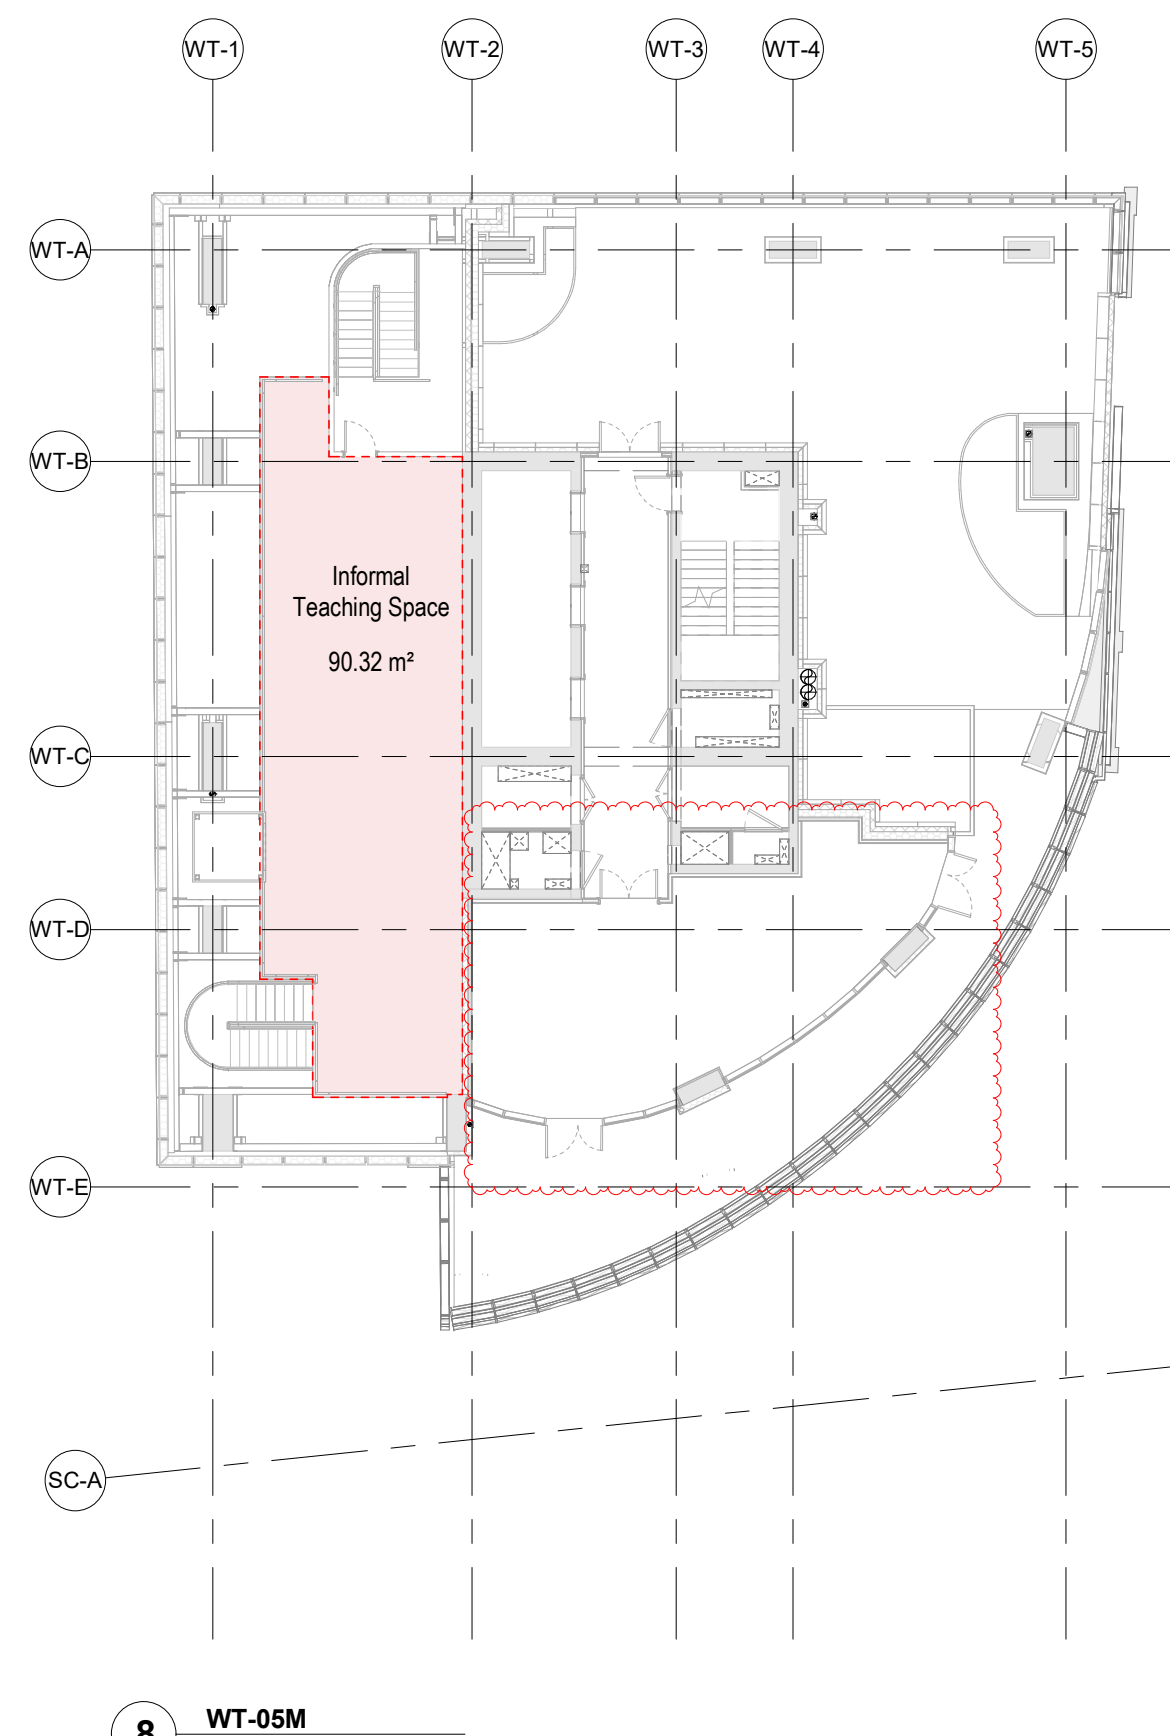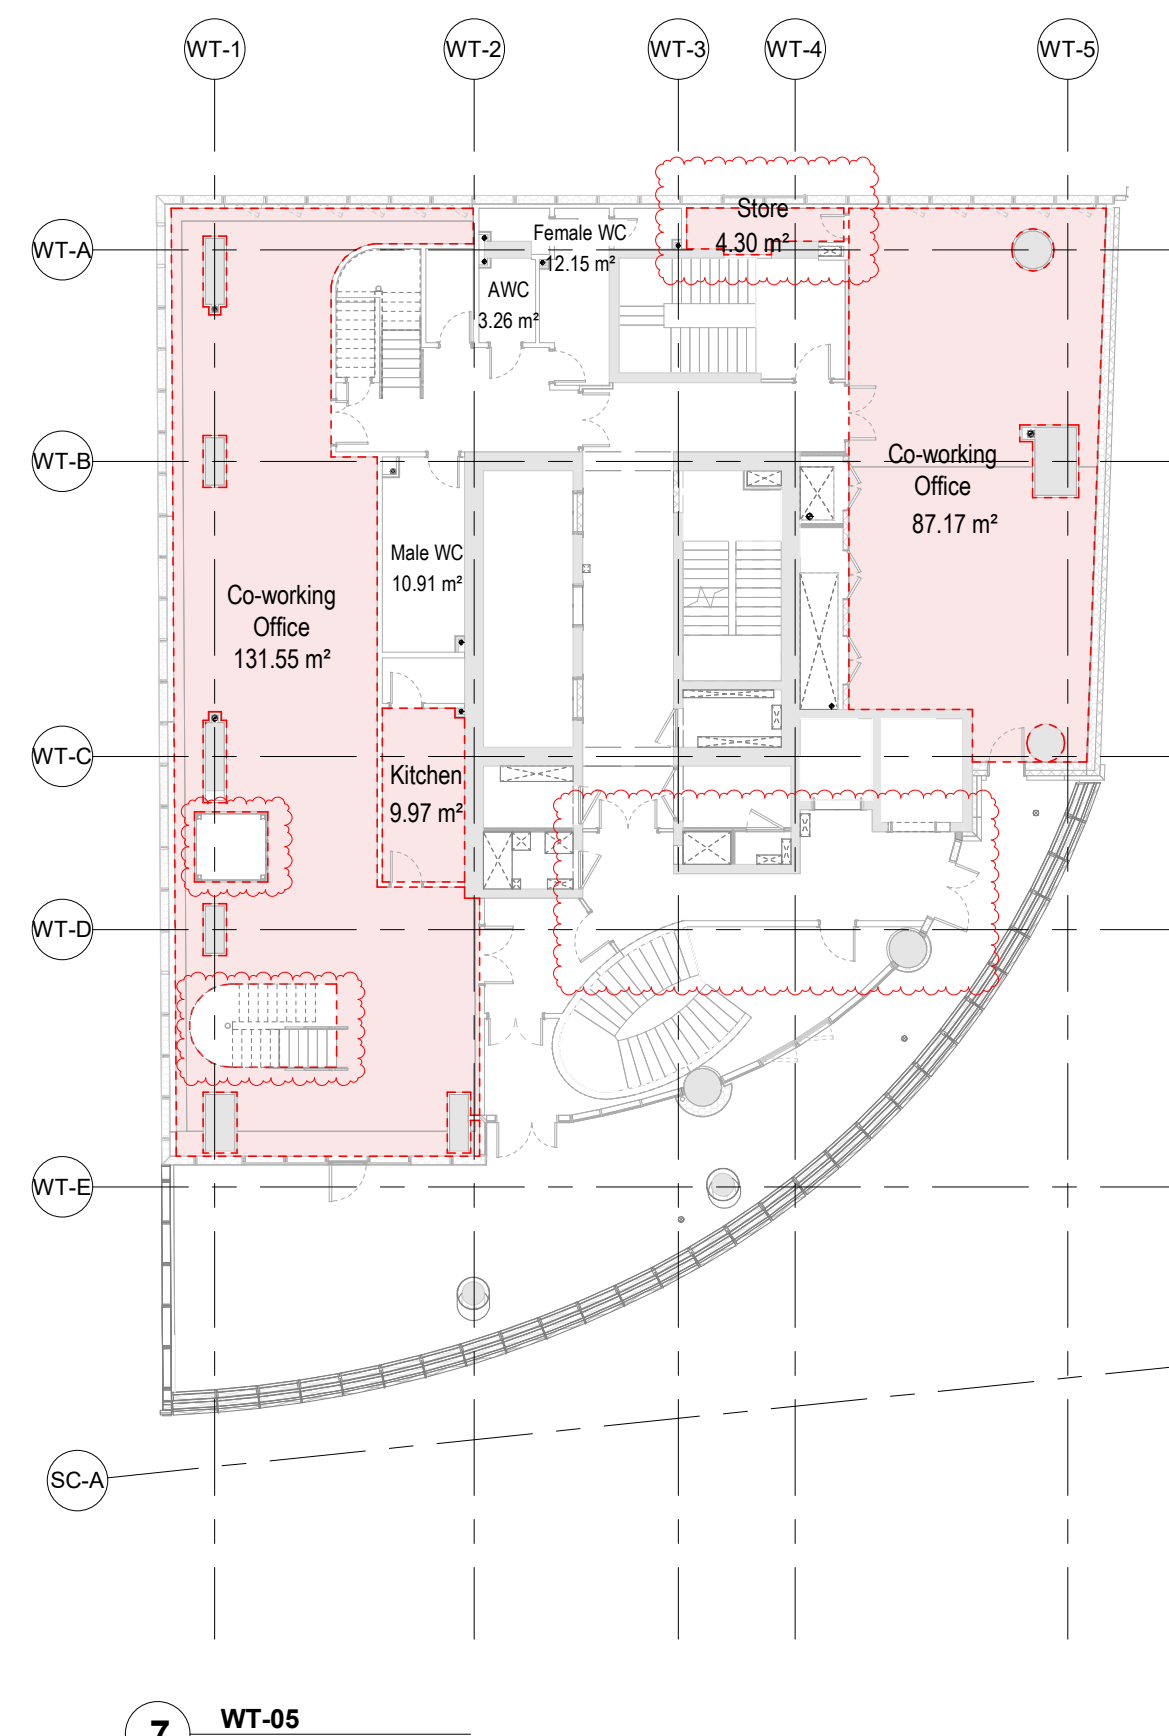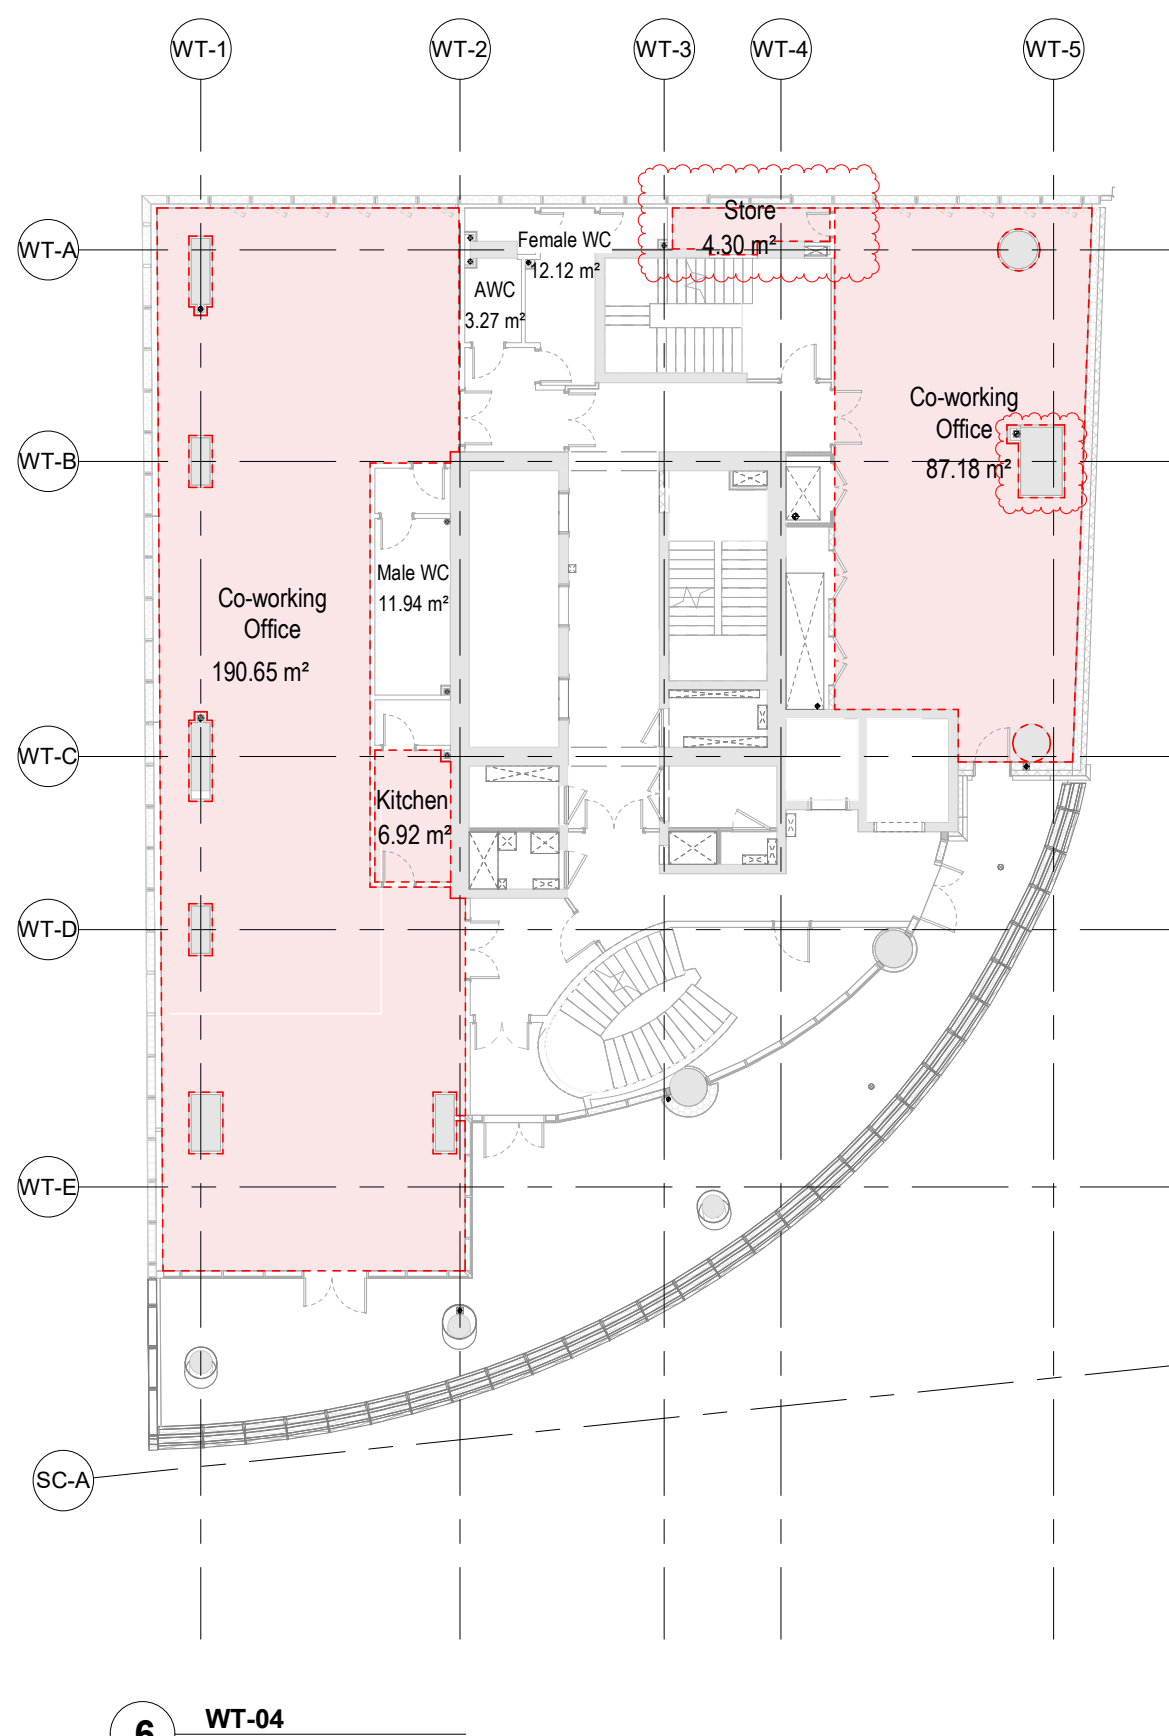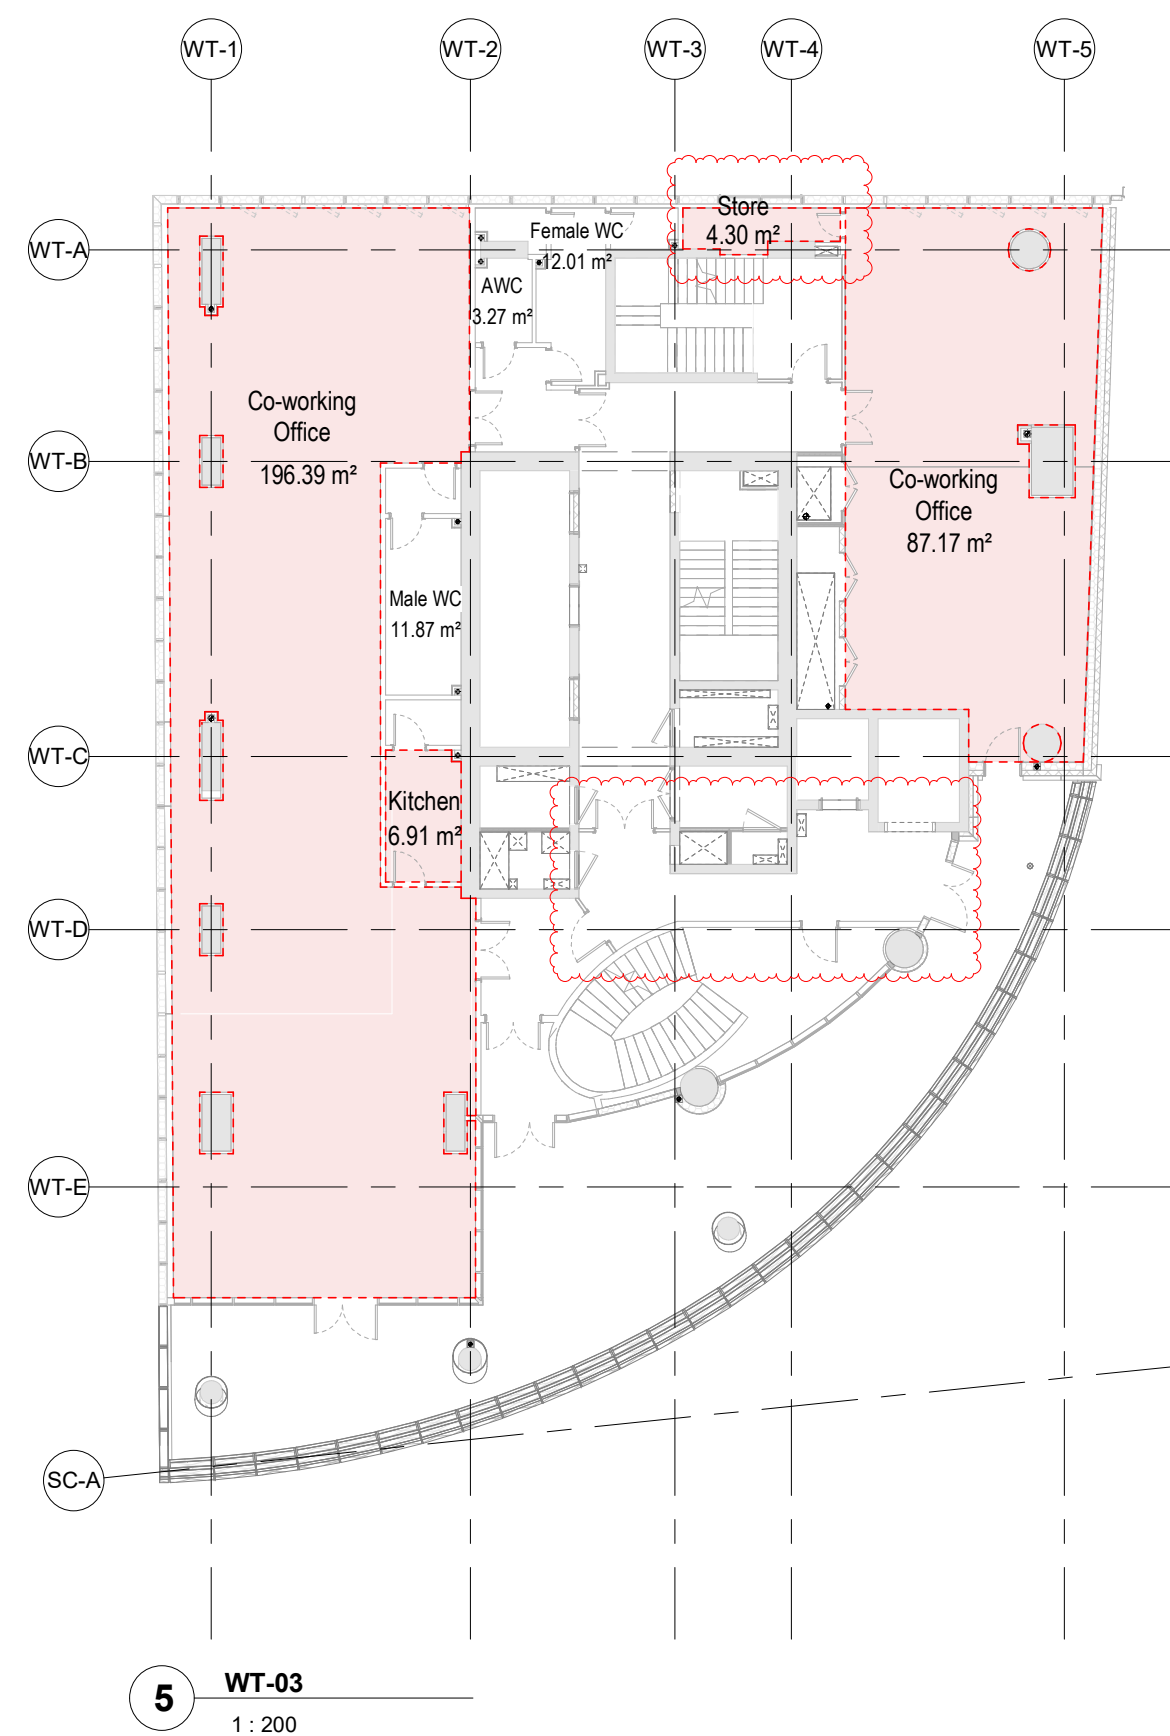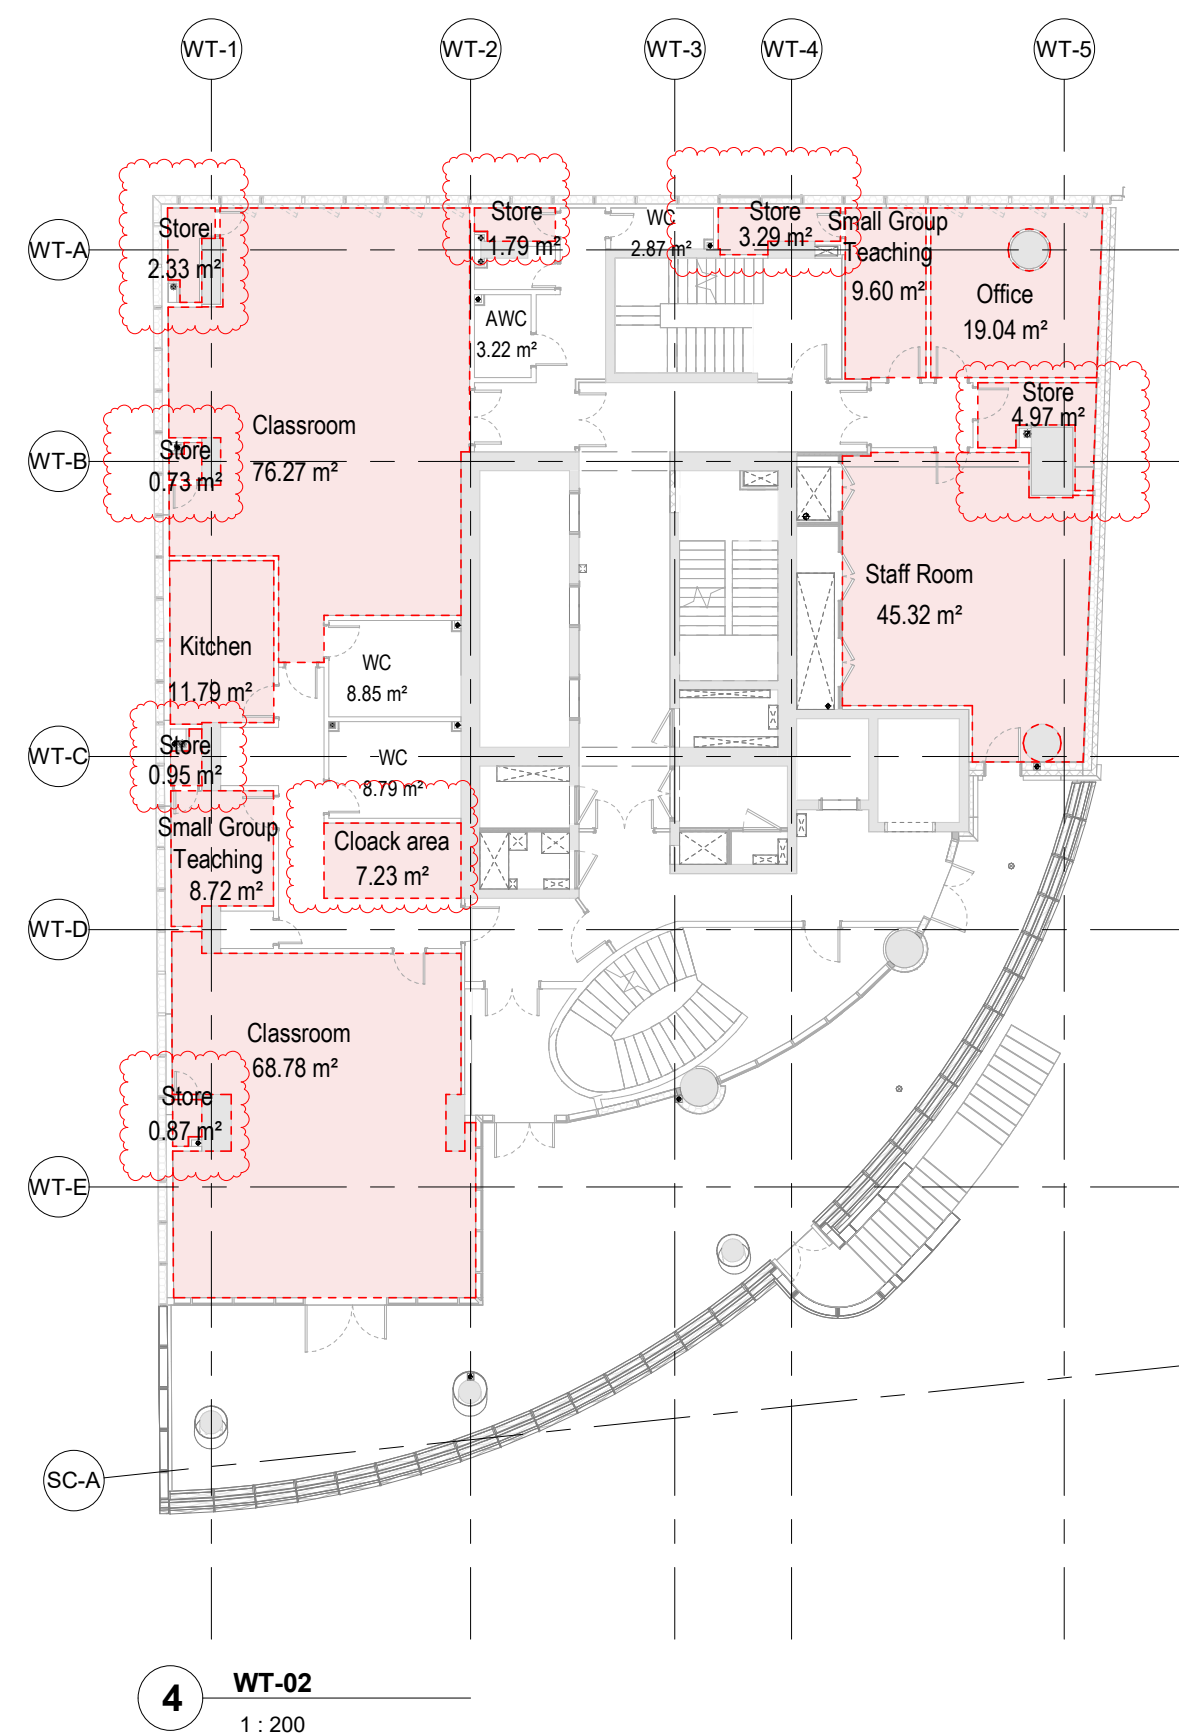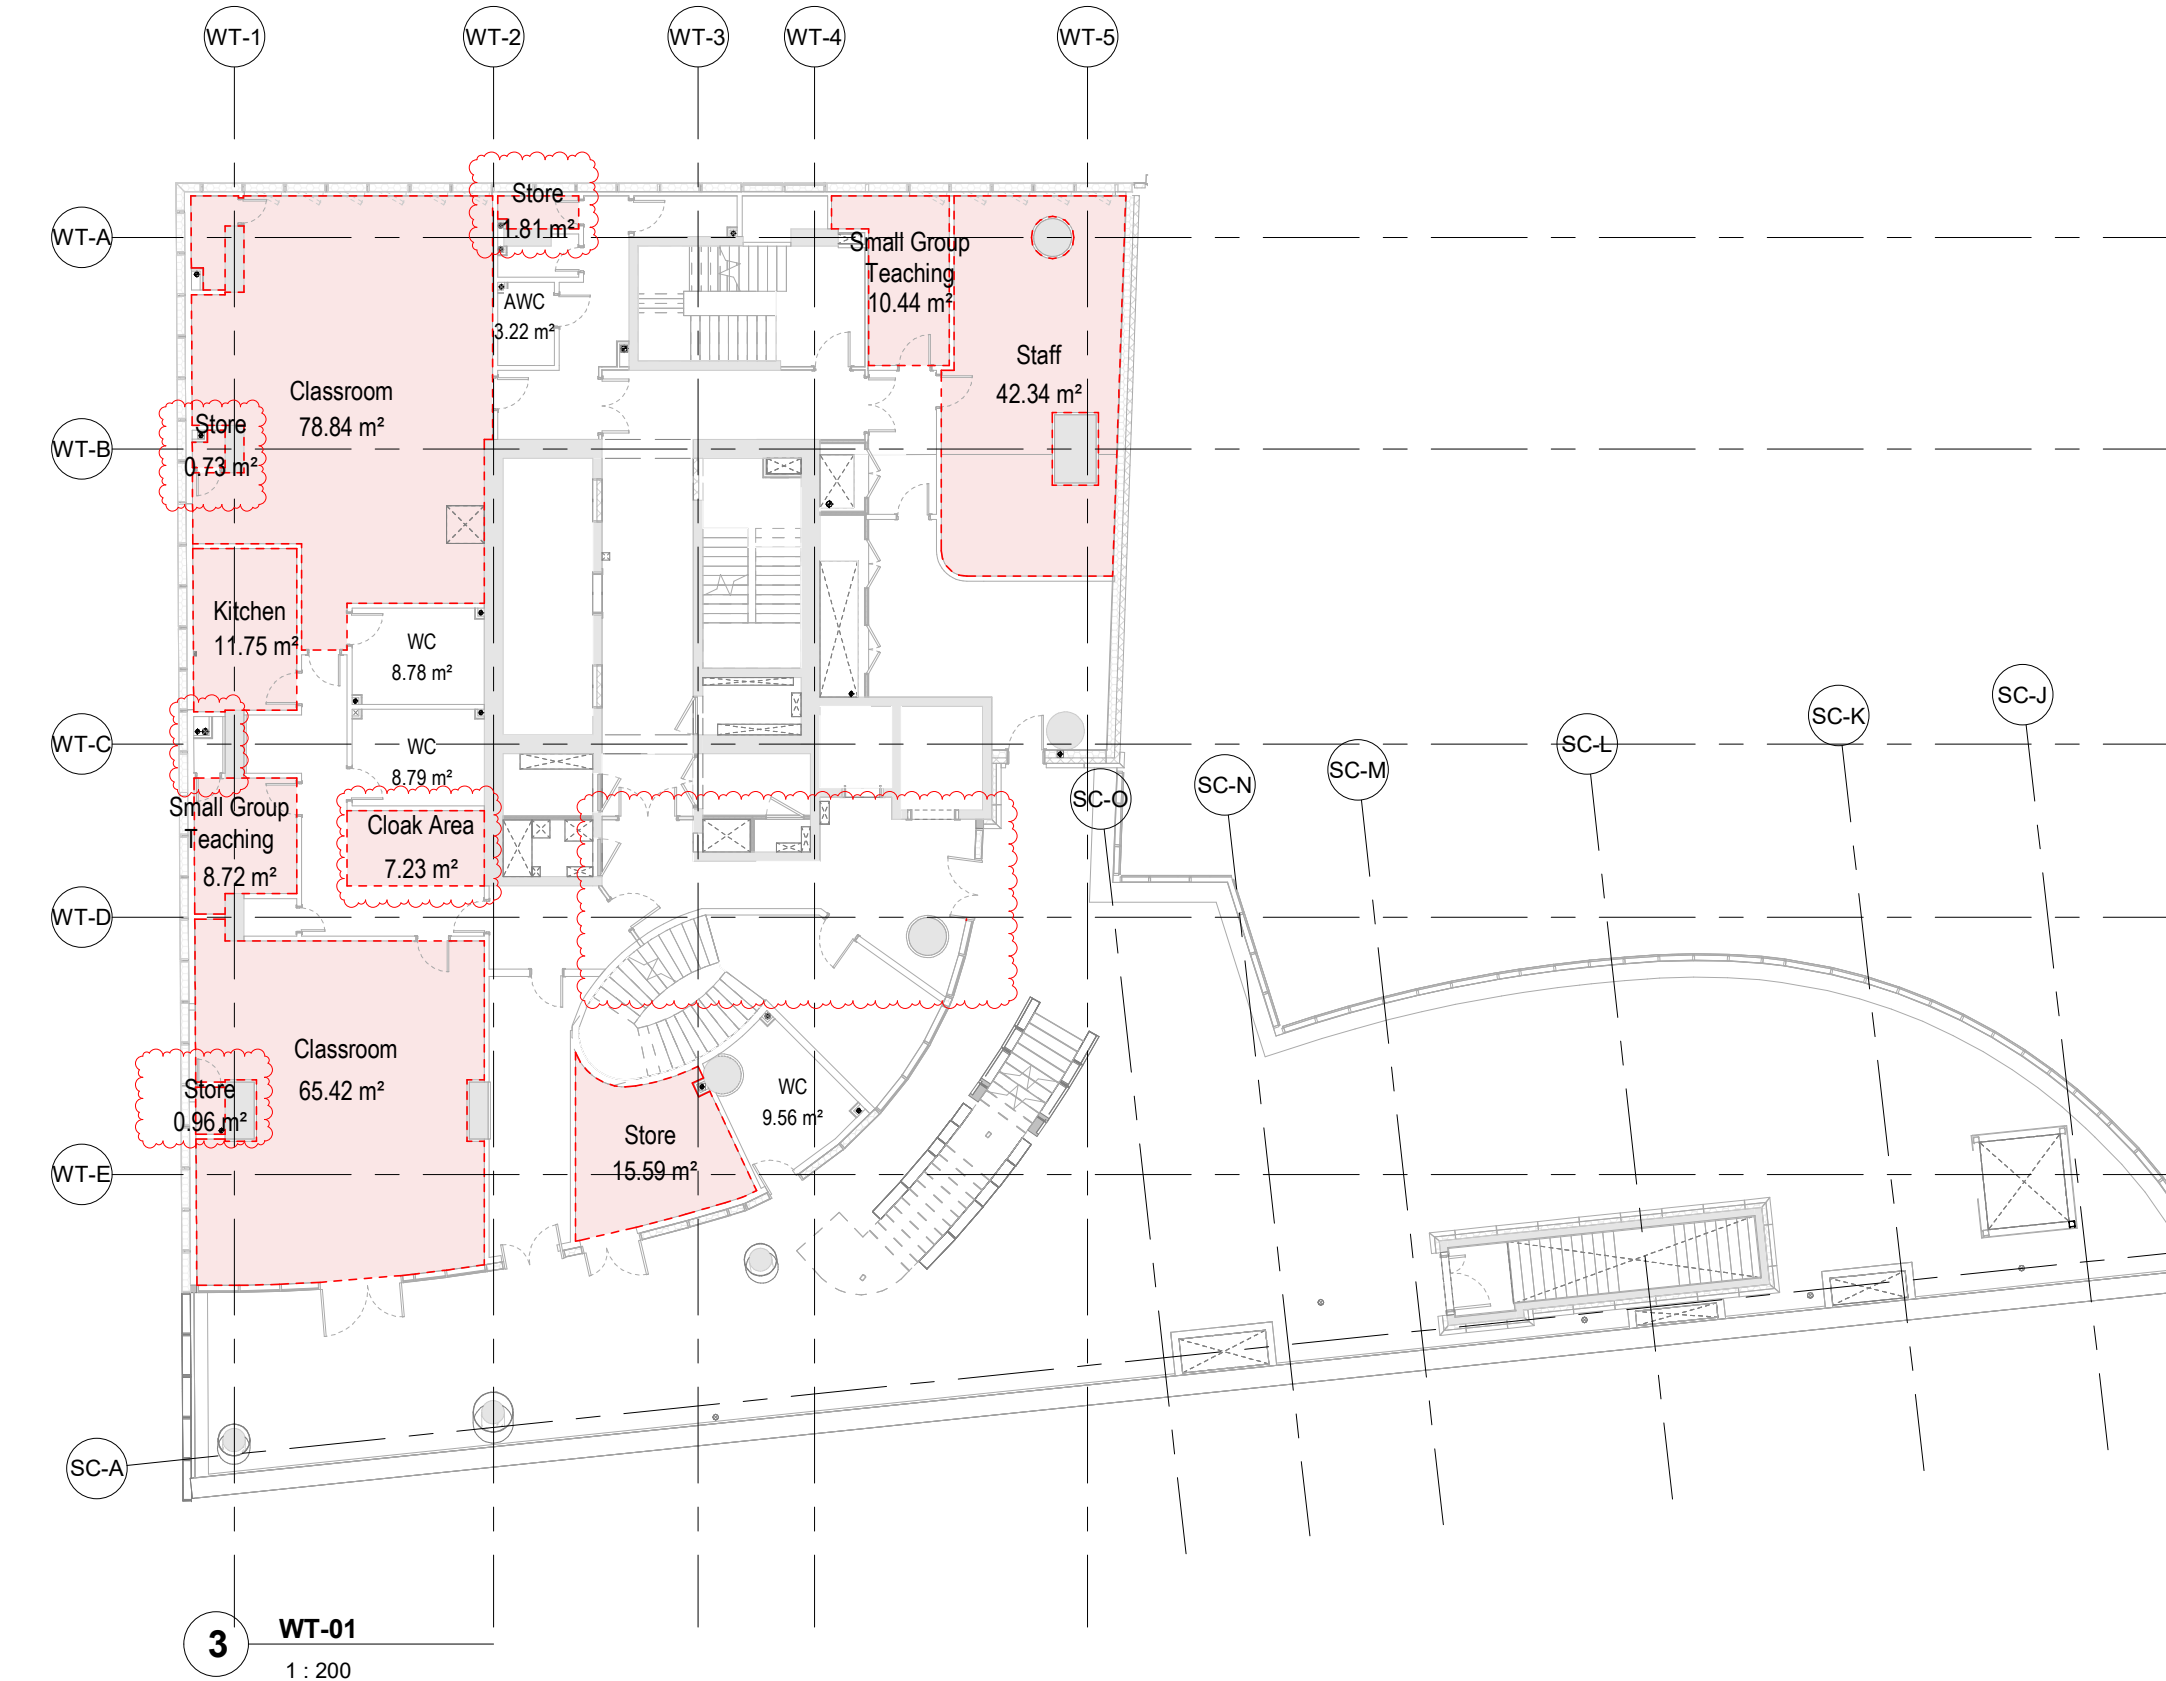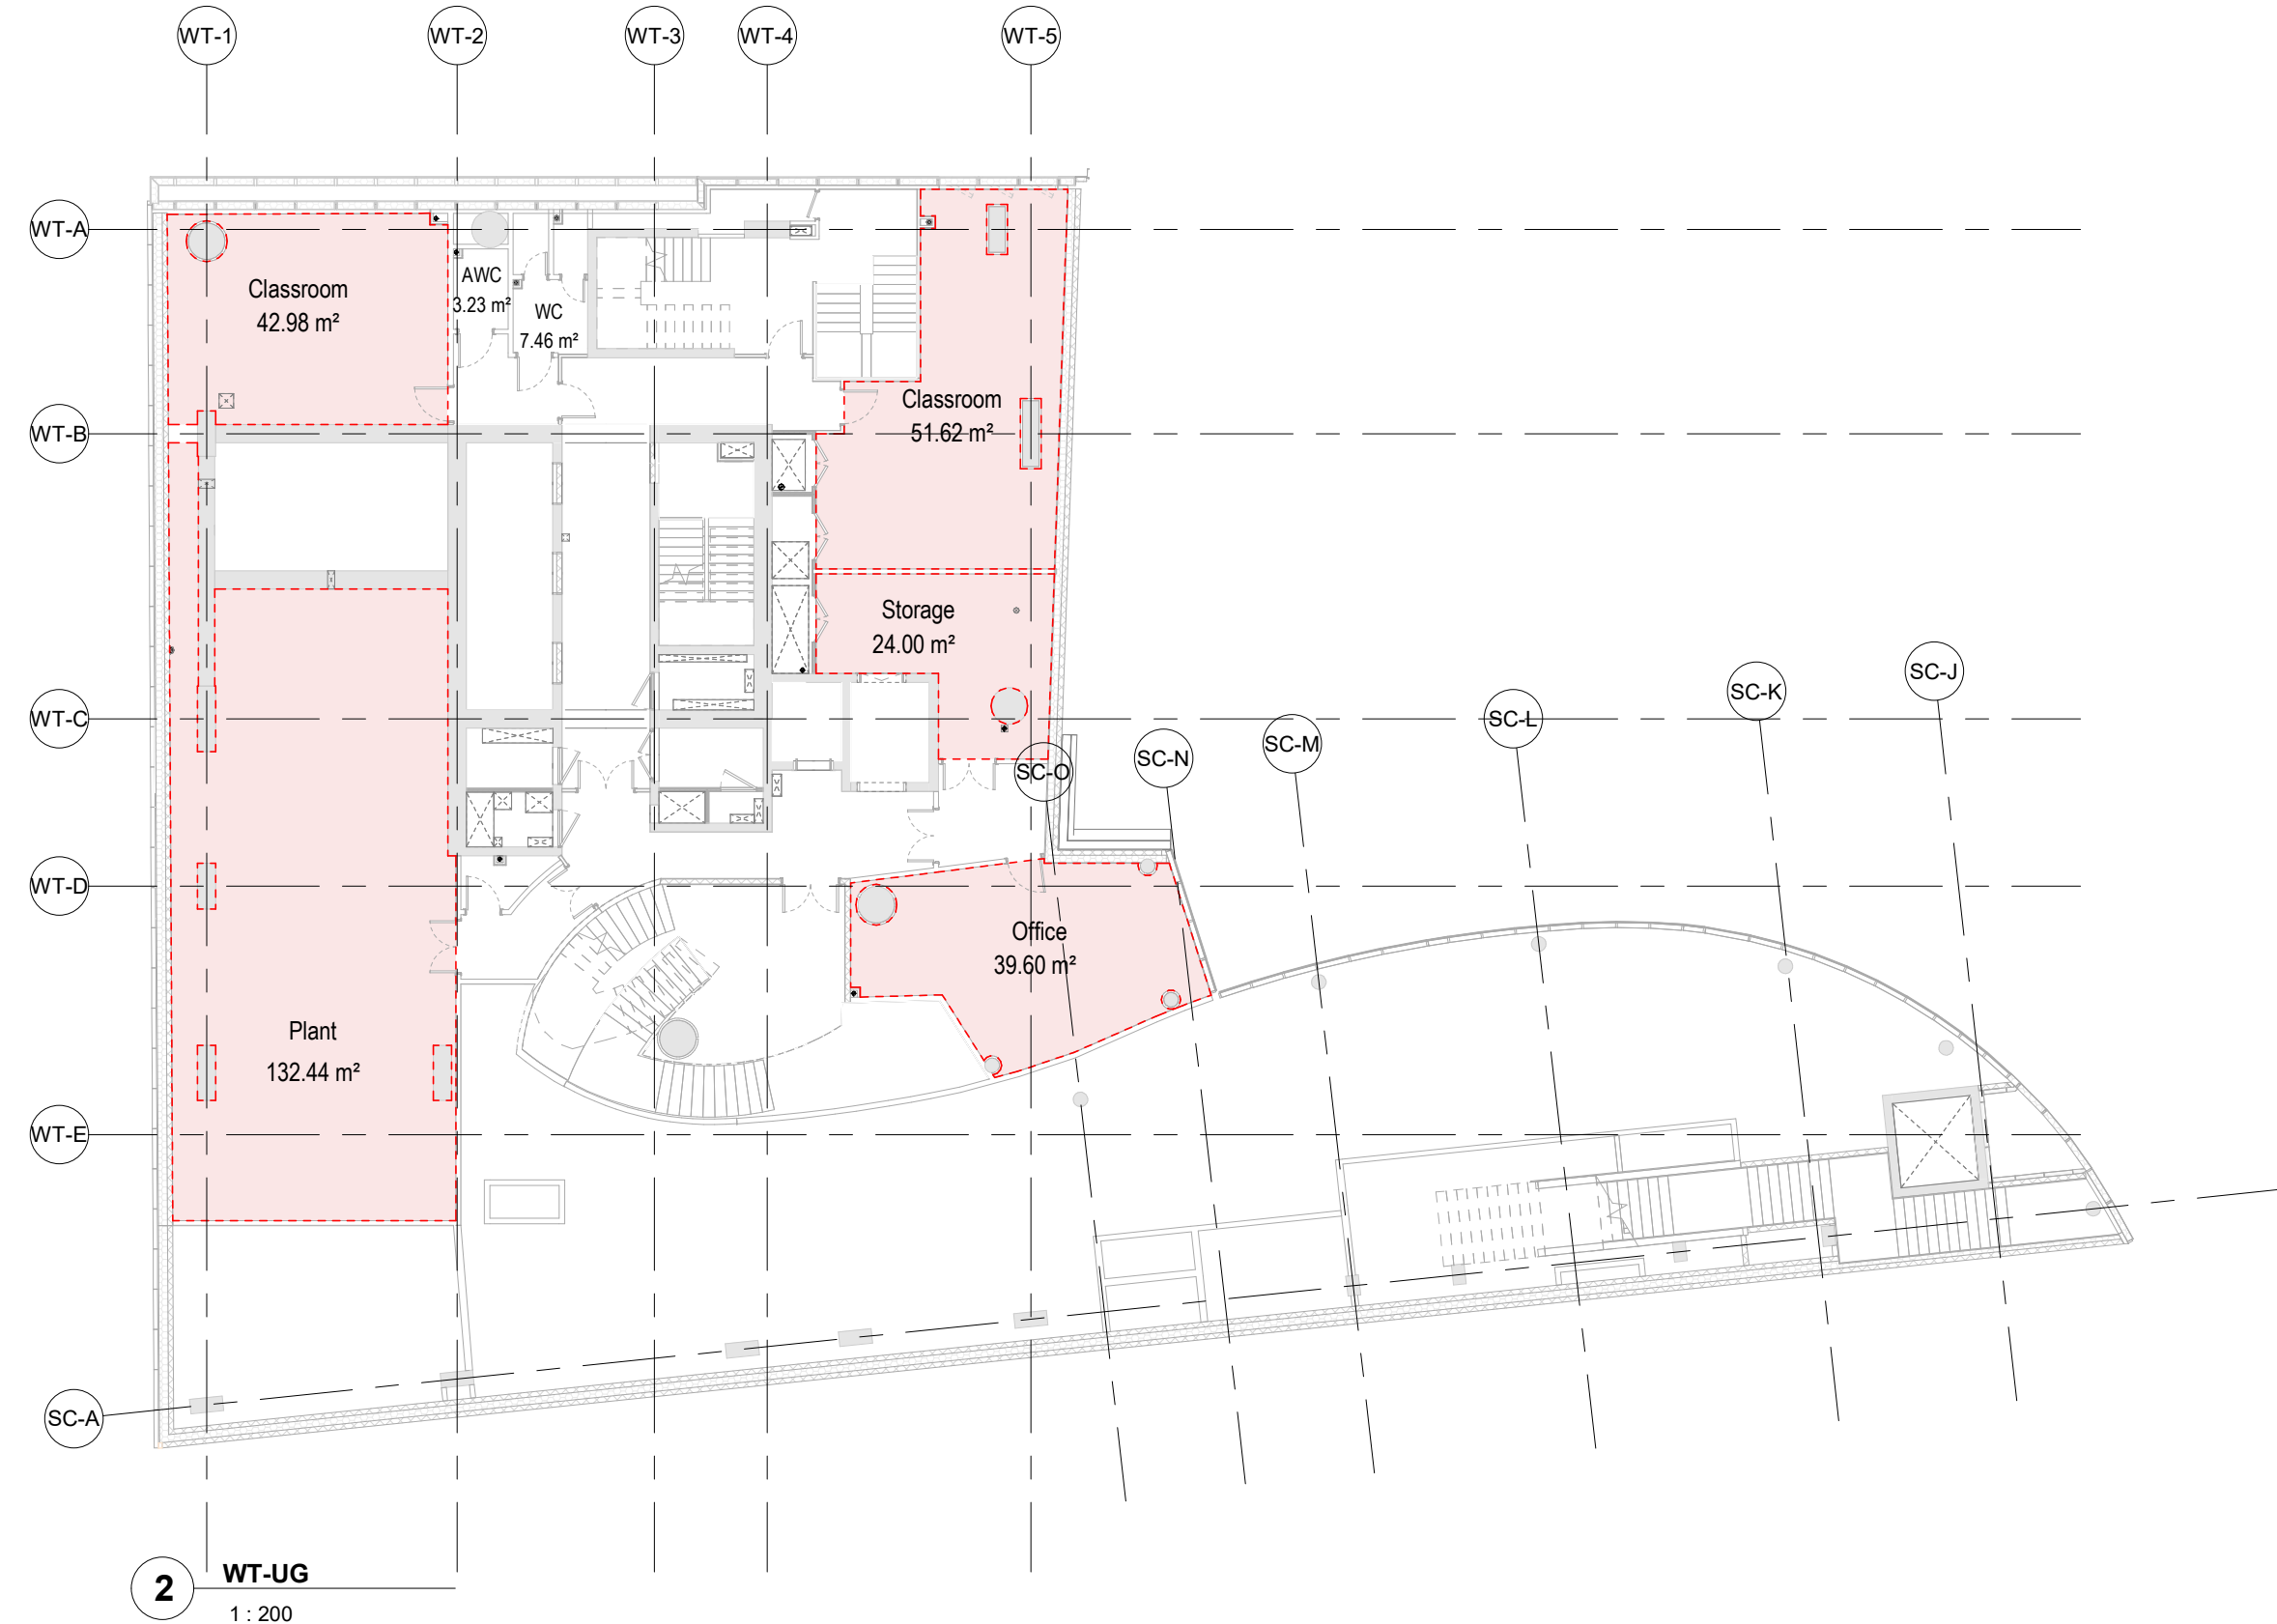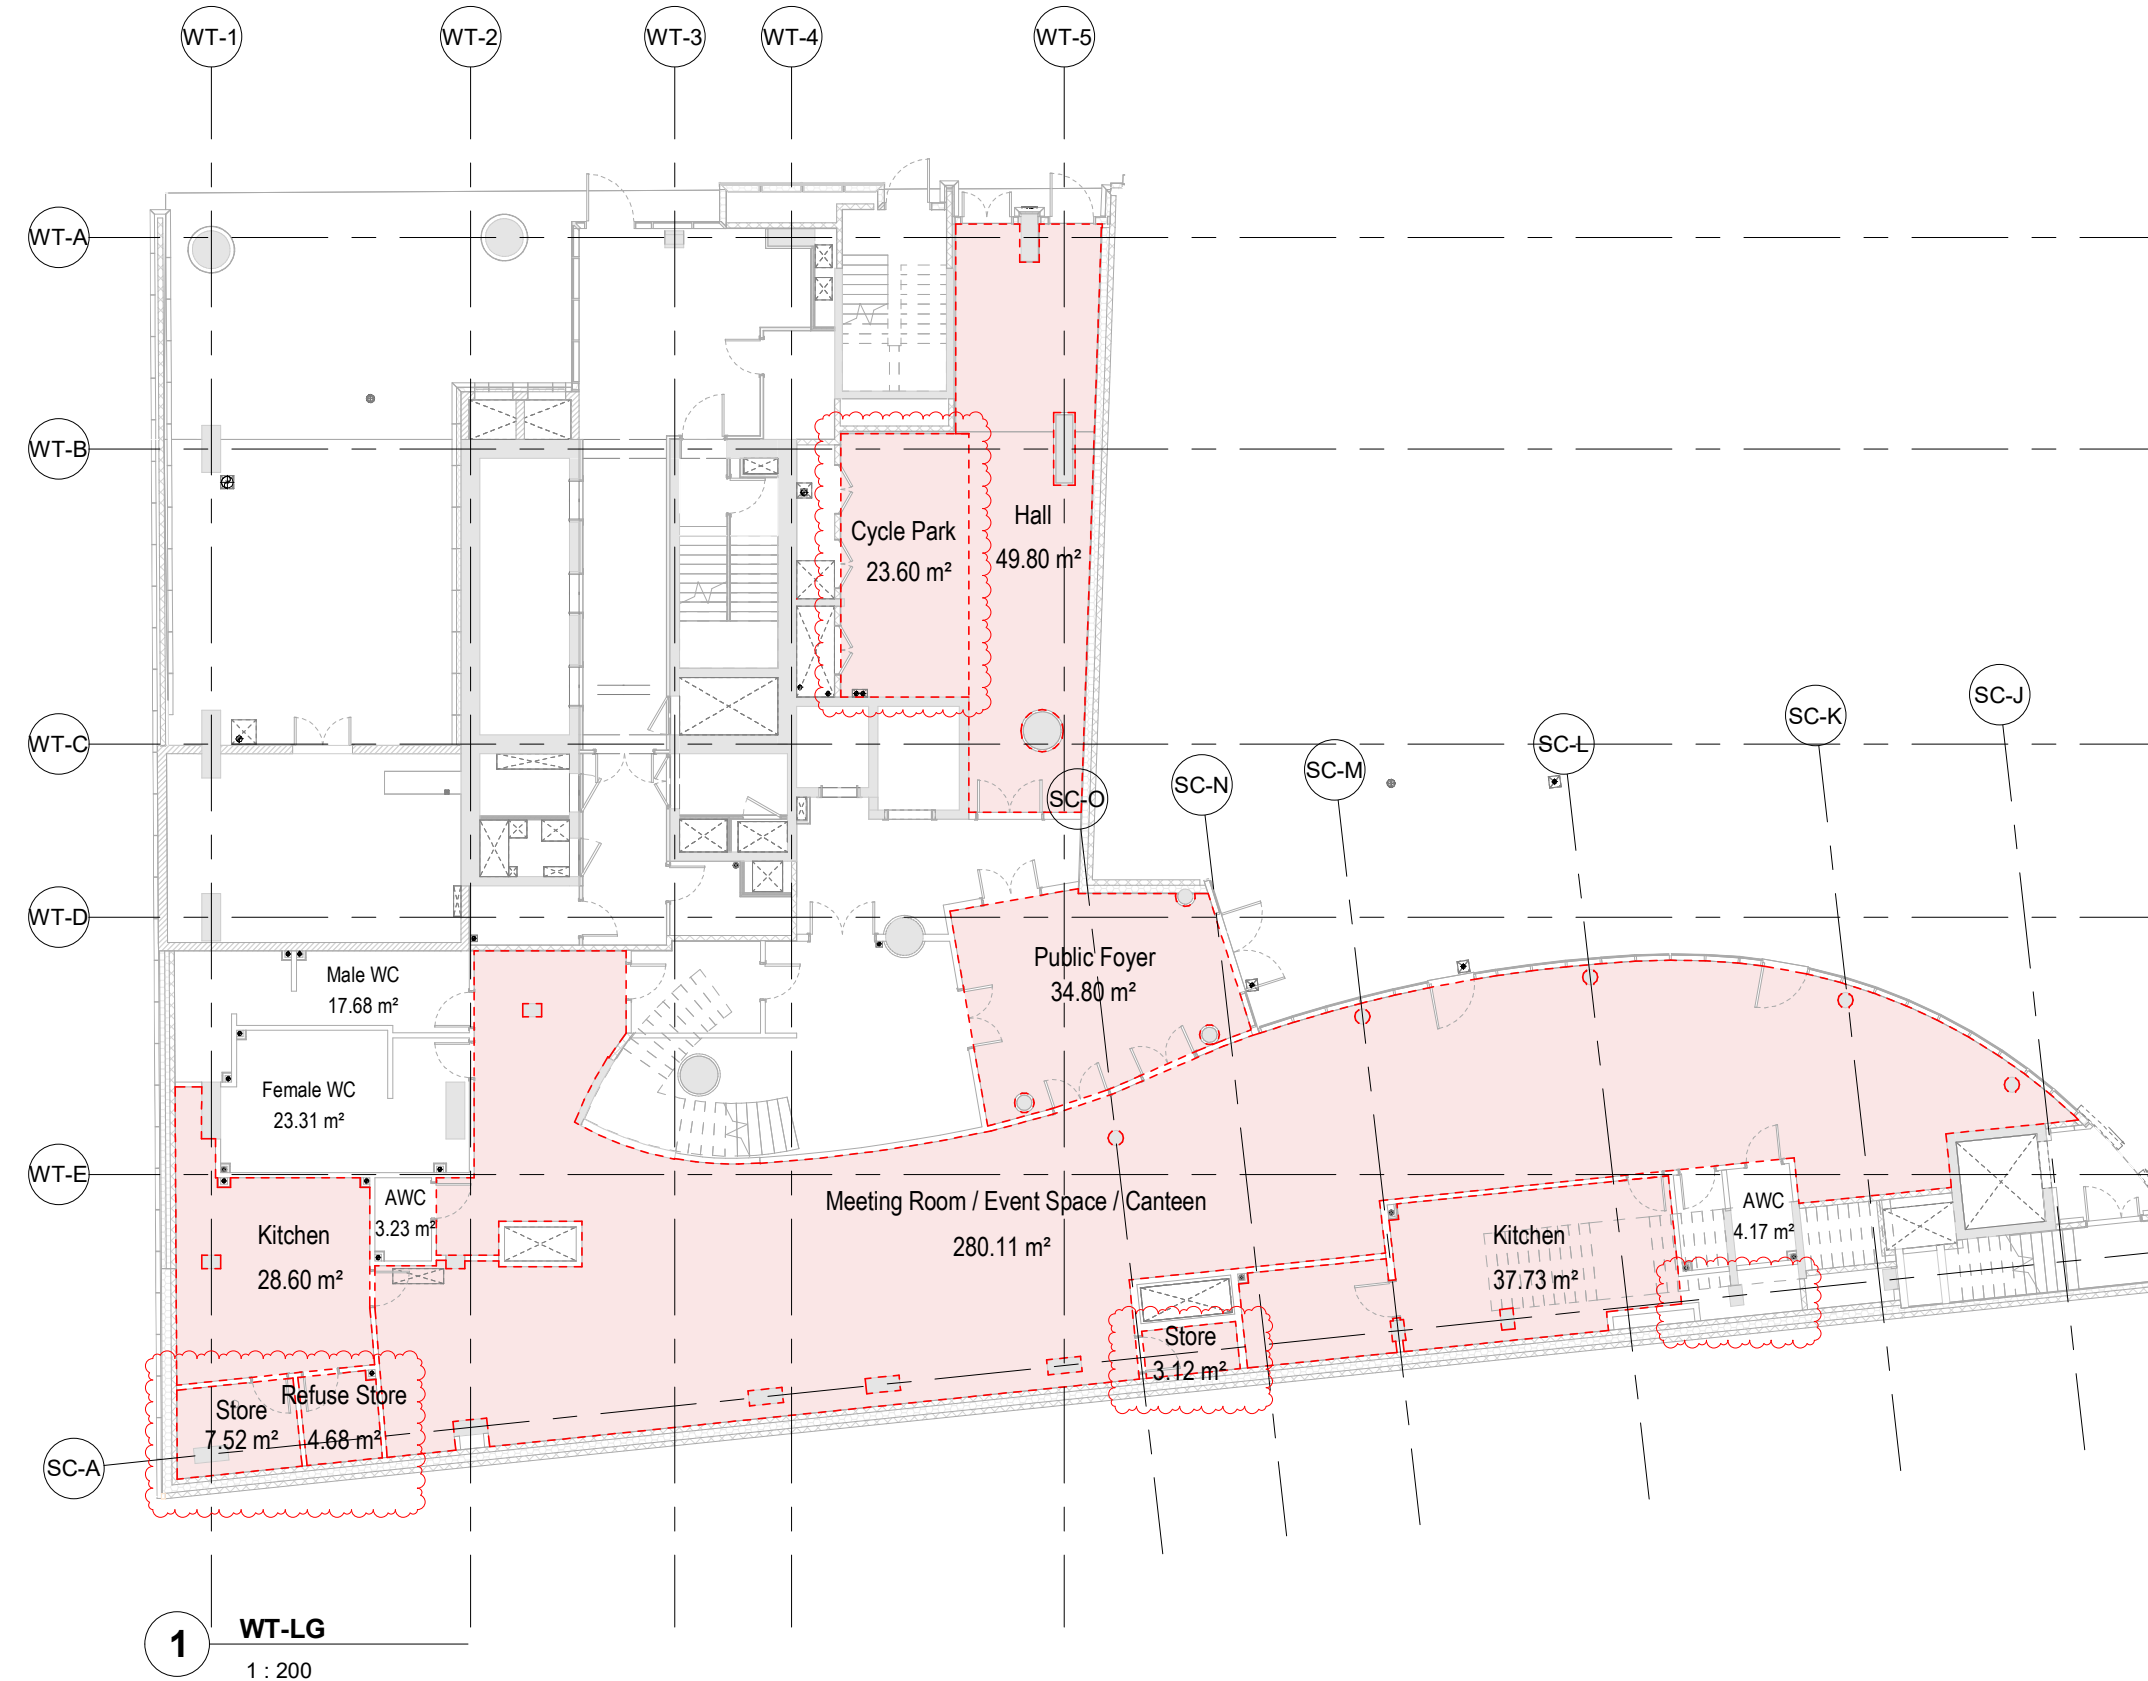

P02	RG	22.02.23	FC	AREAS UPDATED
P01	JF	10.01.23	FC	FIRST ISSUE
REV	BY	DATE	CHK	DESCRIPTION
STATUS				
PRELIMINARY				
CONTRACTOR				
MIDGARD LTD				
PROJECT				
CONSORT PLACE				
CLIENT				
FAR EAST CONSORTIUM				


DRAWING TITLE		
West Tower School		
NSA Schedule		
Levels LG - 05M		
DATE CREATED	DATE AMENDED	SCALE
10.01.23	22.02.23	As indicated @A0
DRAWN BY	AMENDED BY	CHECKED
JF	RG	FC
DRAWING NO & REVISION		
CP-MDS-SC-ZZ-SH-A-31-0002 - P02		



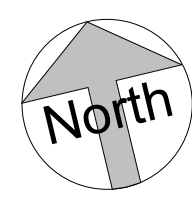

DO NOT SCALE DIMENSIONS OF THIS DRAWING  
CHECK ALL DIMENSIONS ON SITE BEFORE FABRICATION  
FINAL CORROBORATION AND CHECKS ARE RESPONSIBILITY OF THE SITE TEAM  
TO SUIT CONDITIONS AND TOLERANCES BEFORE ANY INSTALLATION  
REPORT ALL ERRORS OR OMISSIONS TO MDS IMMEDIATELY  
THIS DRAWING IS PROTECTED UNDER COPYRIGHT AND SHALL NOT BE  
REPRODUCED IN PART OR WHOLE WITHOUT PRIOR EXPRESSED  
PERMISSION OF MDS GROUP LIMITED

#### KEY PLAN

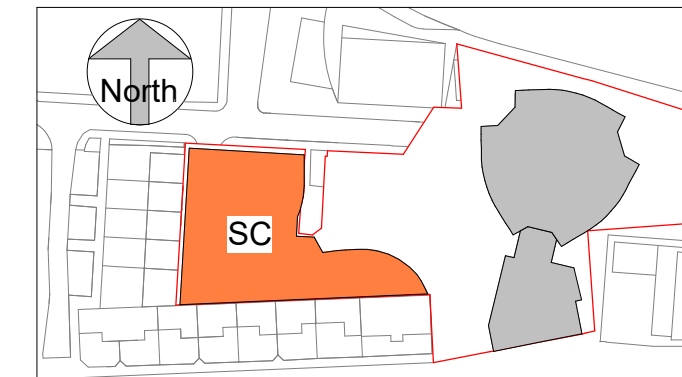


#### GENERAL NOTES


ALL AREA MEASUREMENTS ARE INDICATIVE ONLY AND ARE NOT  
TO BE USED FOR LEGAL AGREEMENTS AND / OR CONVEYANCING  
PURPOSES.  
FACADE BOUNDARY AS PER MACKENZIE WHEELER DRAWINGS  
AWAITING FOR CLIENT CONFIRMATION ON THE AREA MEASURED

#### SCHOOL - GIA SCHEDULE


Level	MDS Area (m²)	McBride Area (m²)
WT-LG	701.8	835.2
WT-LG	556.0	5.2
WT-LG	553.3	444.3
WT-LG	494.2	412.2
WT-LG	494.2	400.0
WT-LG	488.0	400.0
WT-LG	494.4	196.0
WT-LG	115.1	0.0
WT-LG	588.5	247.0

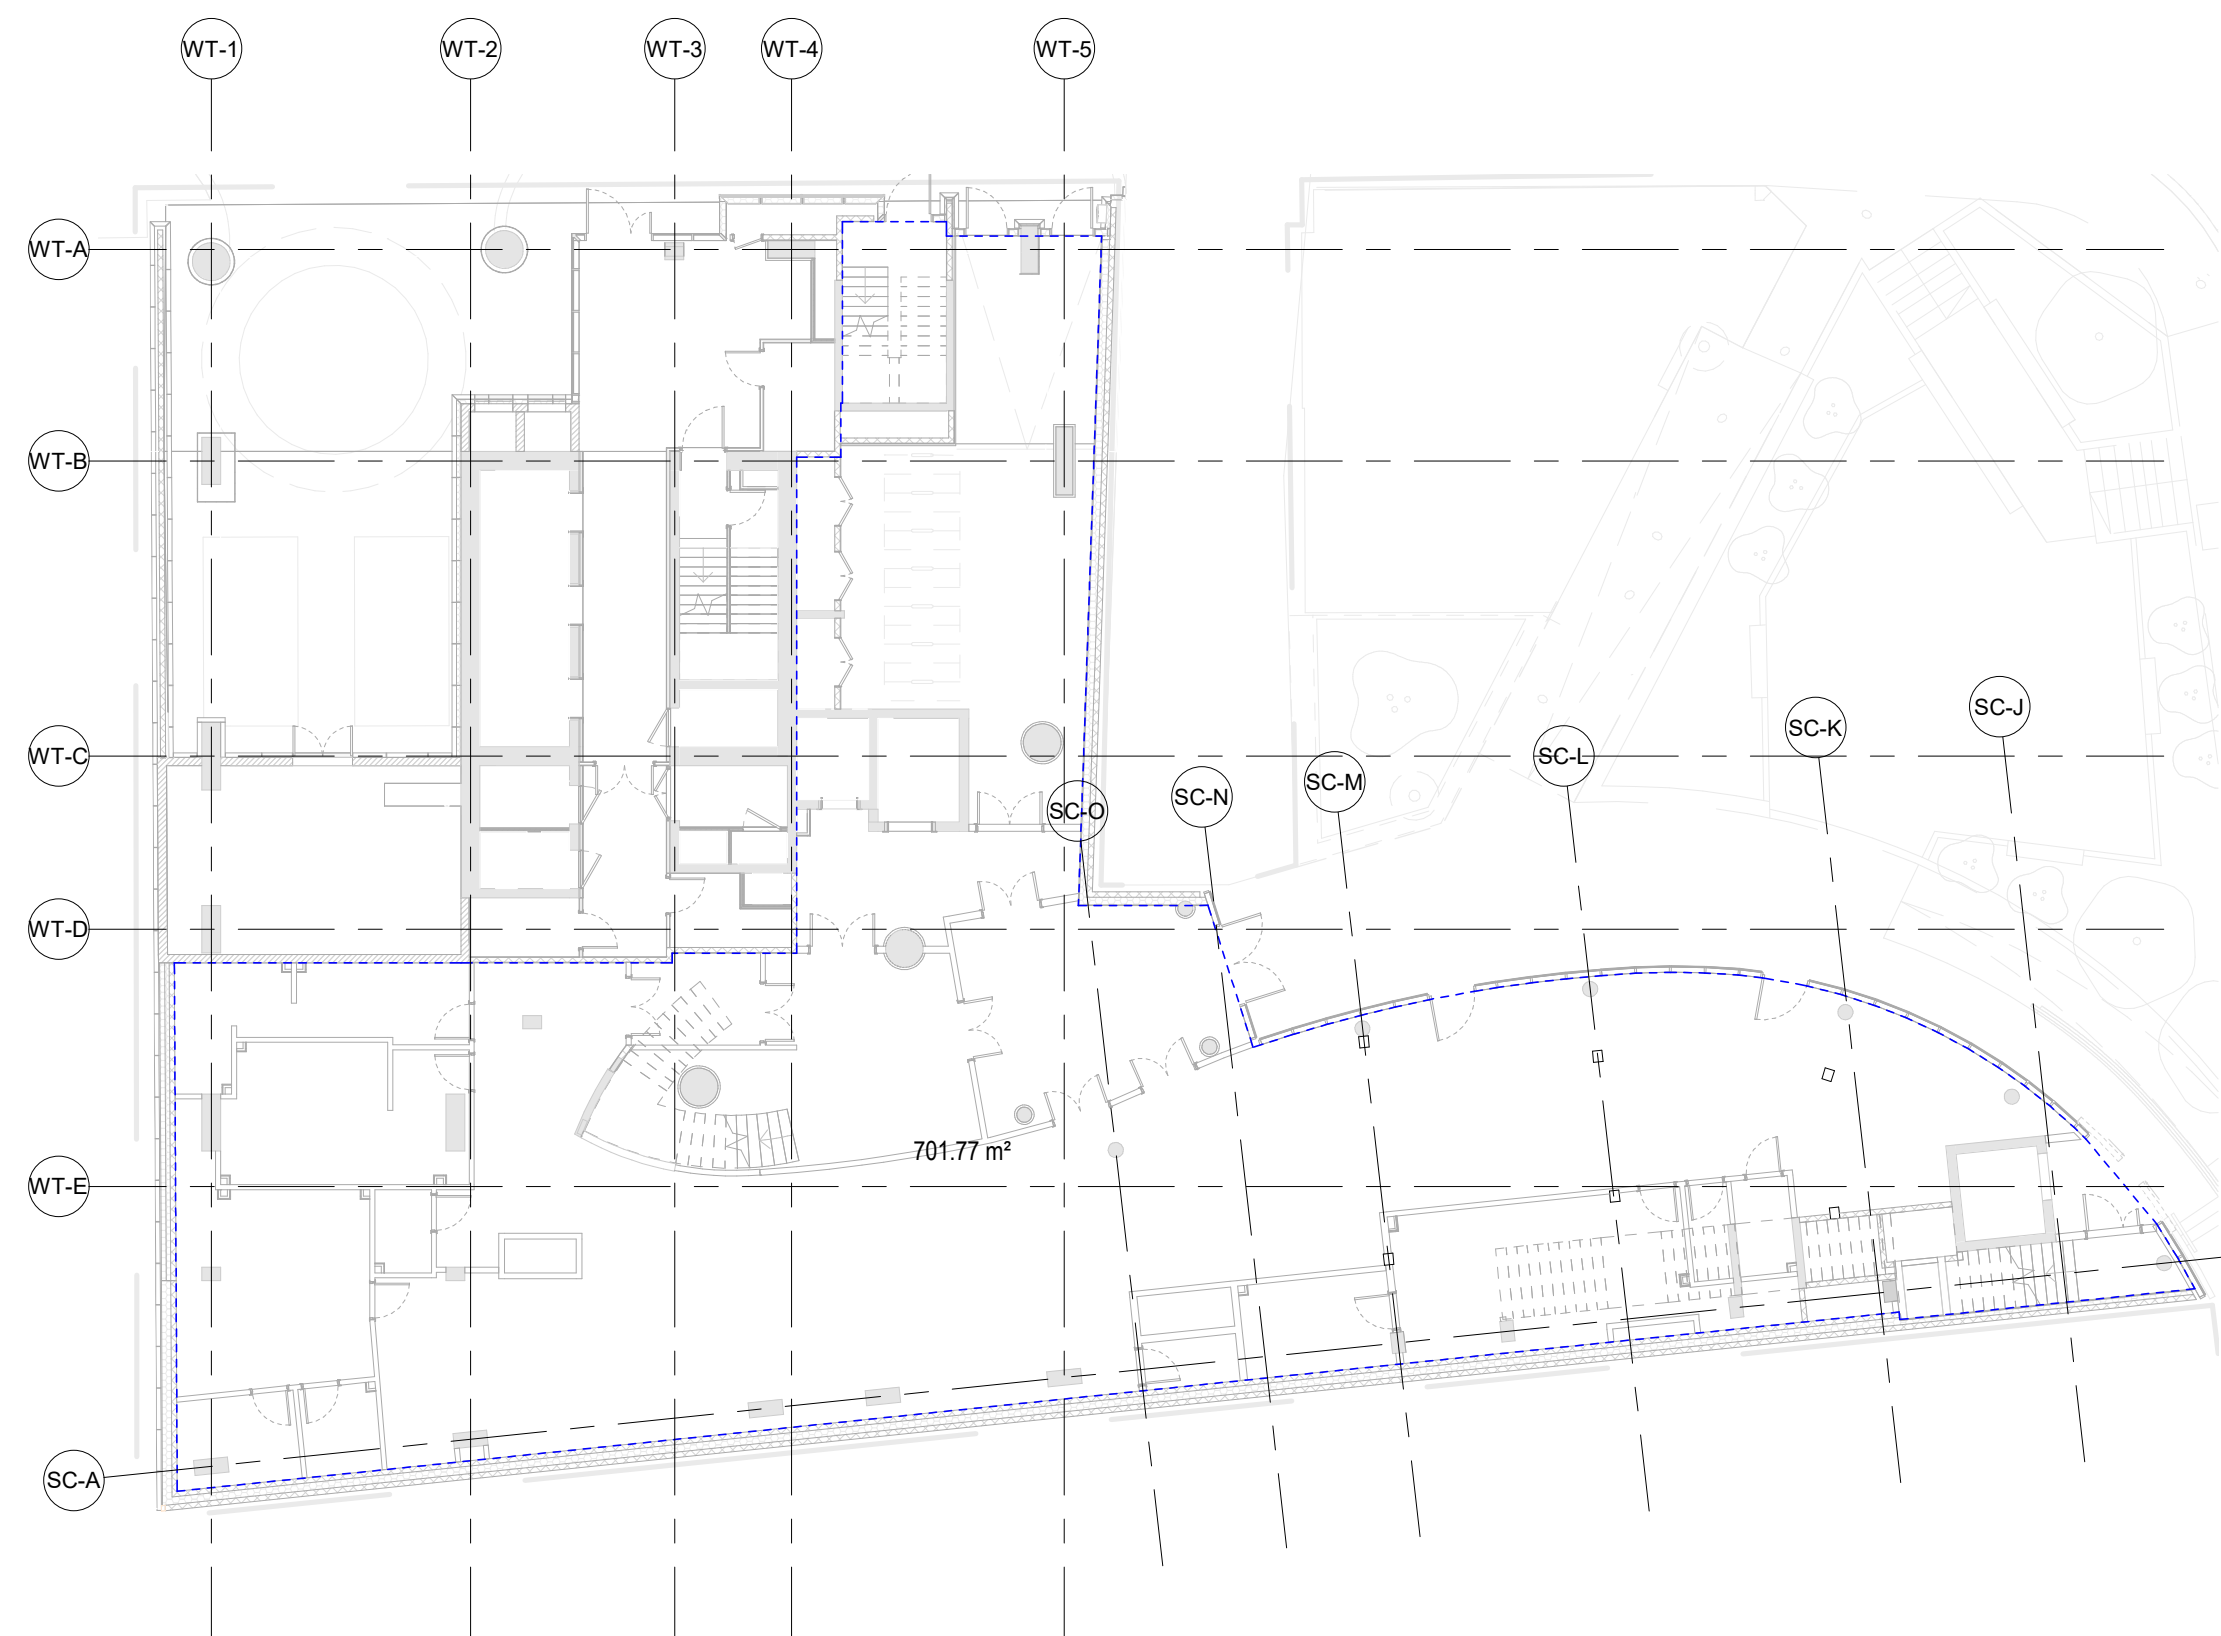


1 GIA LEVEL LG  
1: 200

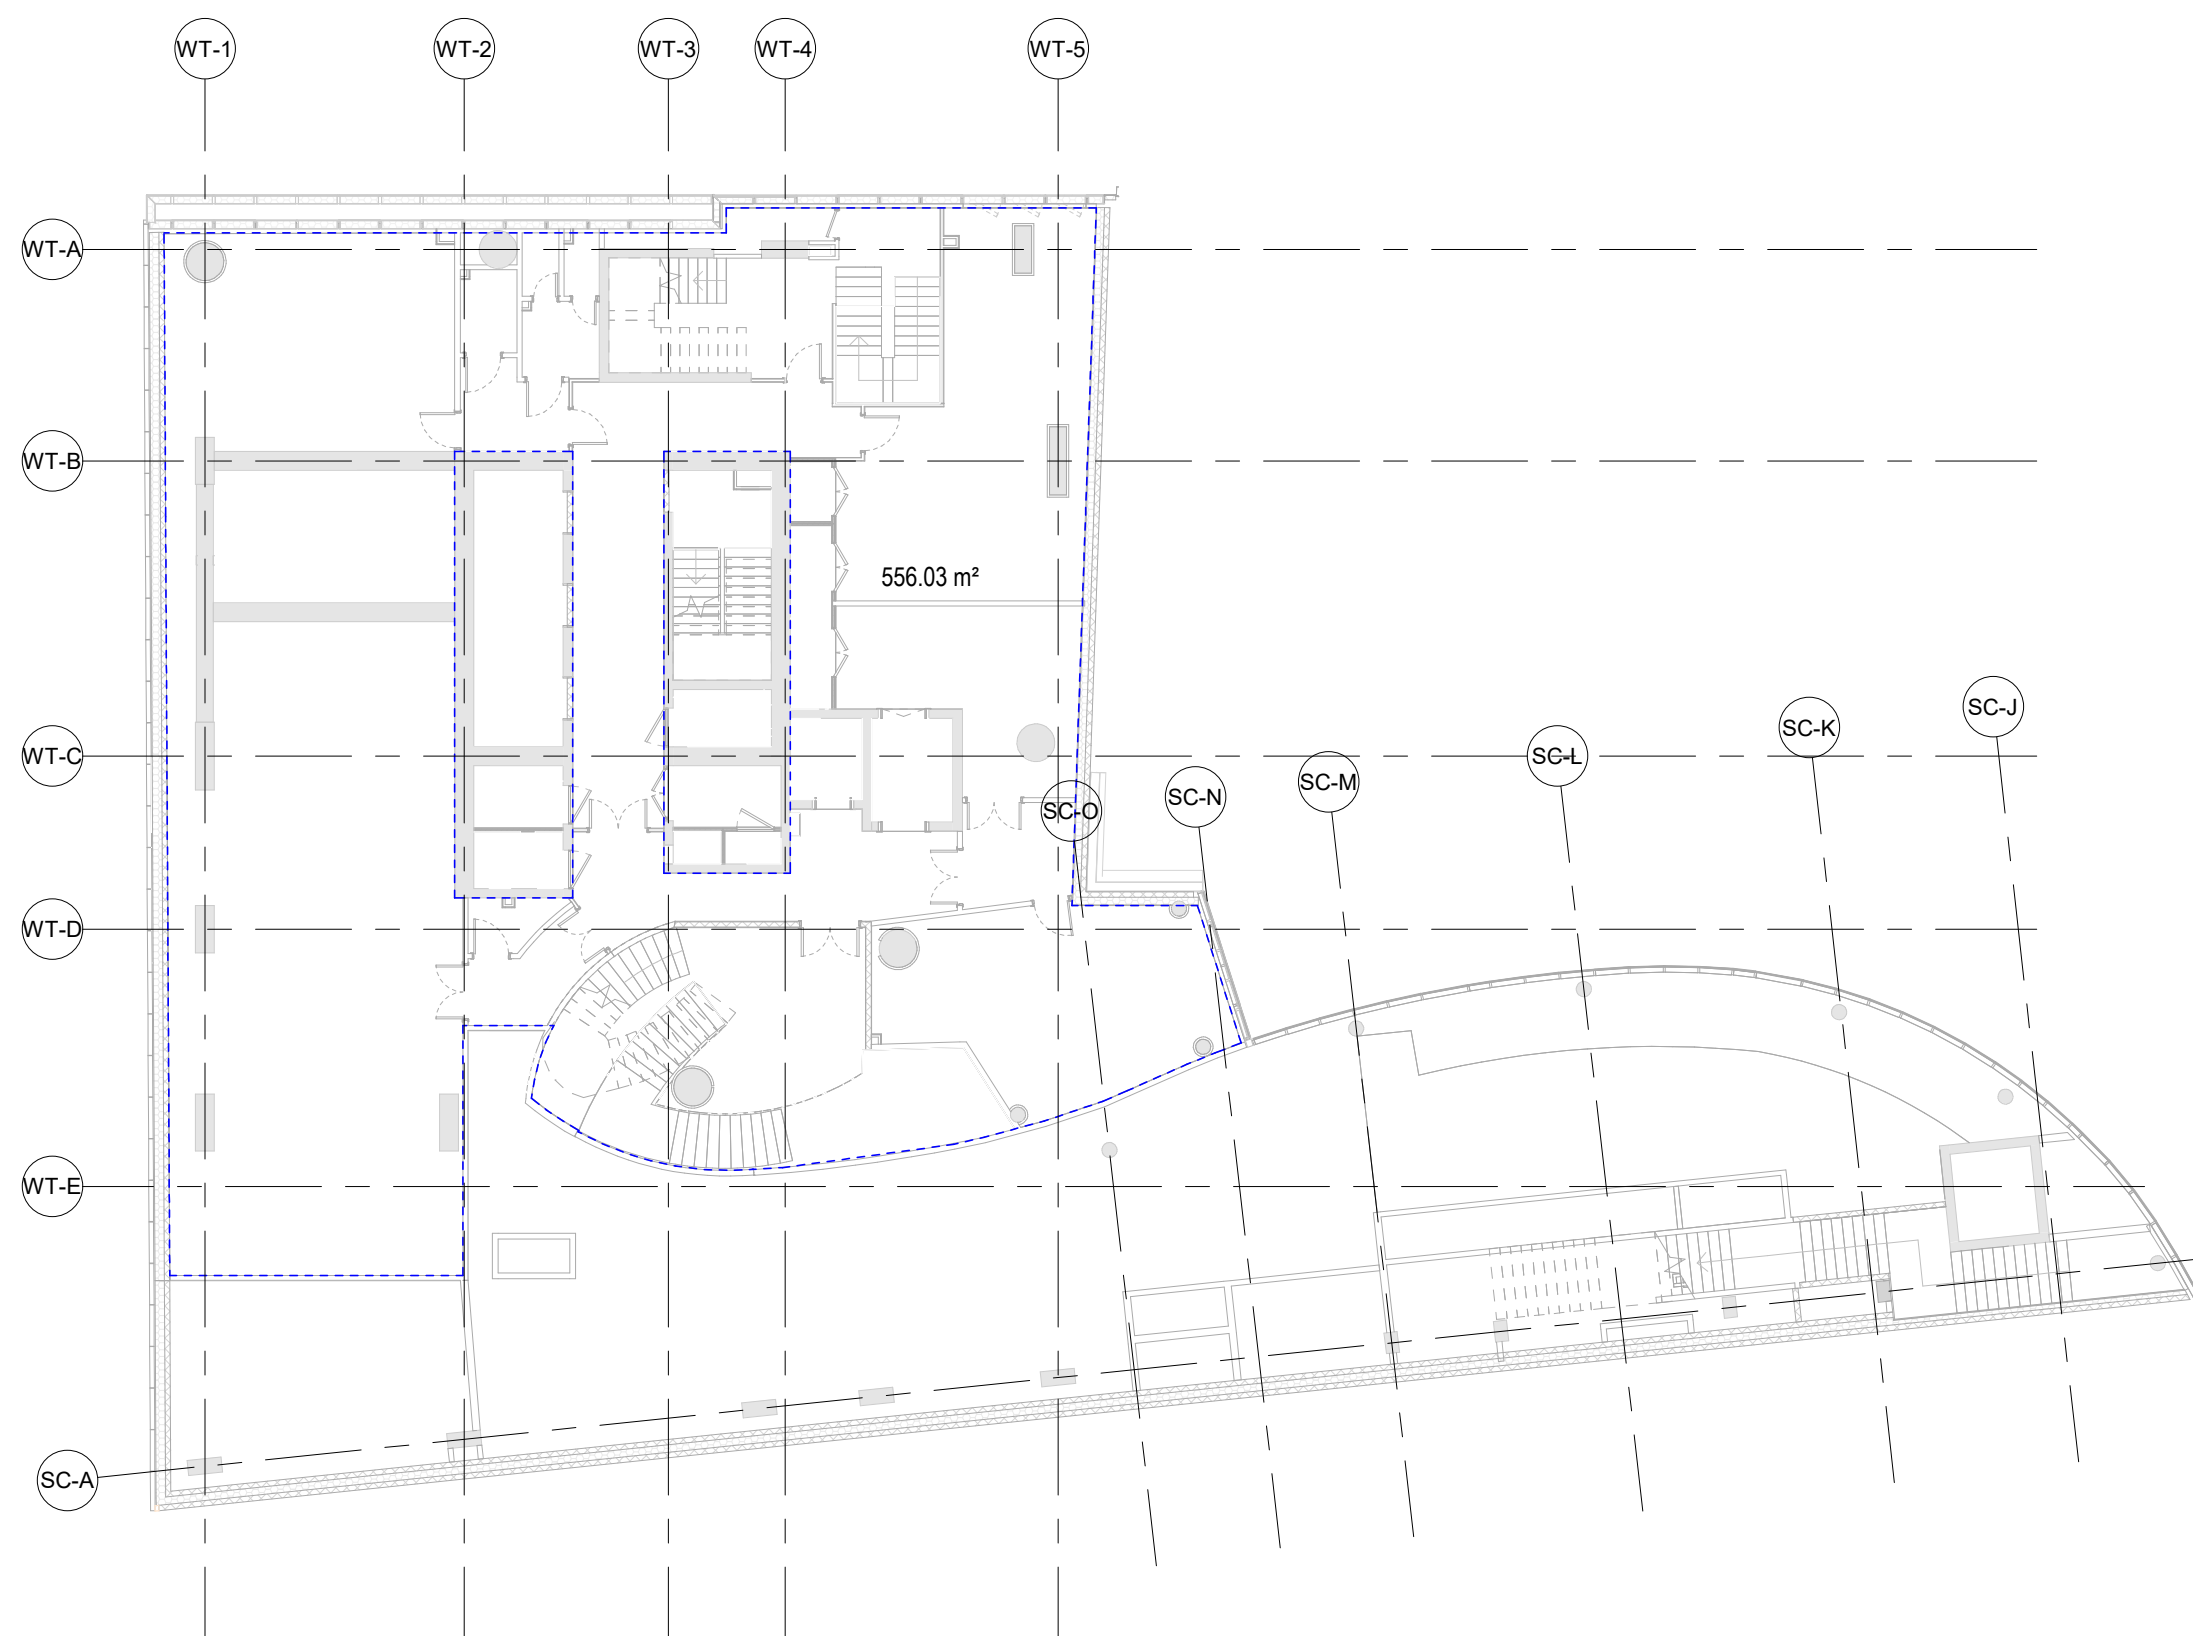


2 GIA LEVEL UG  
1: 200

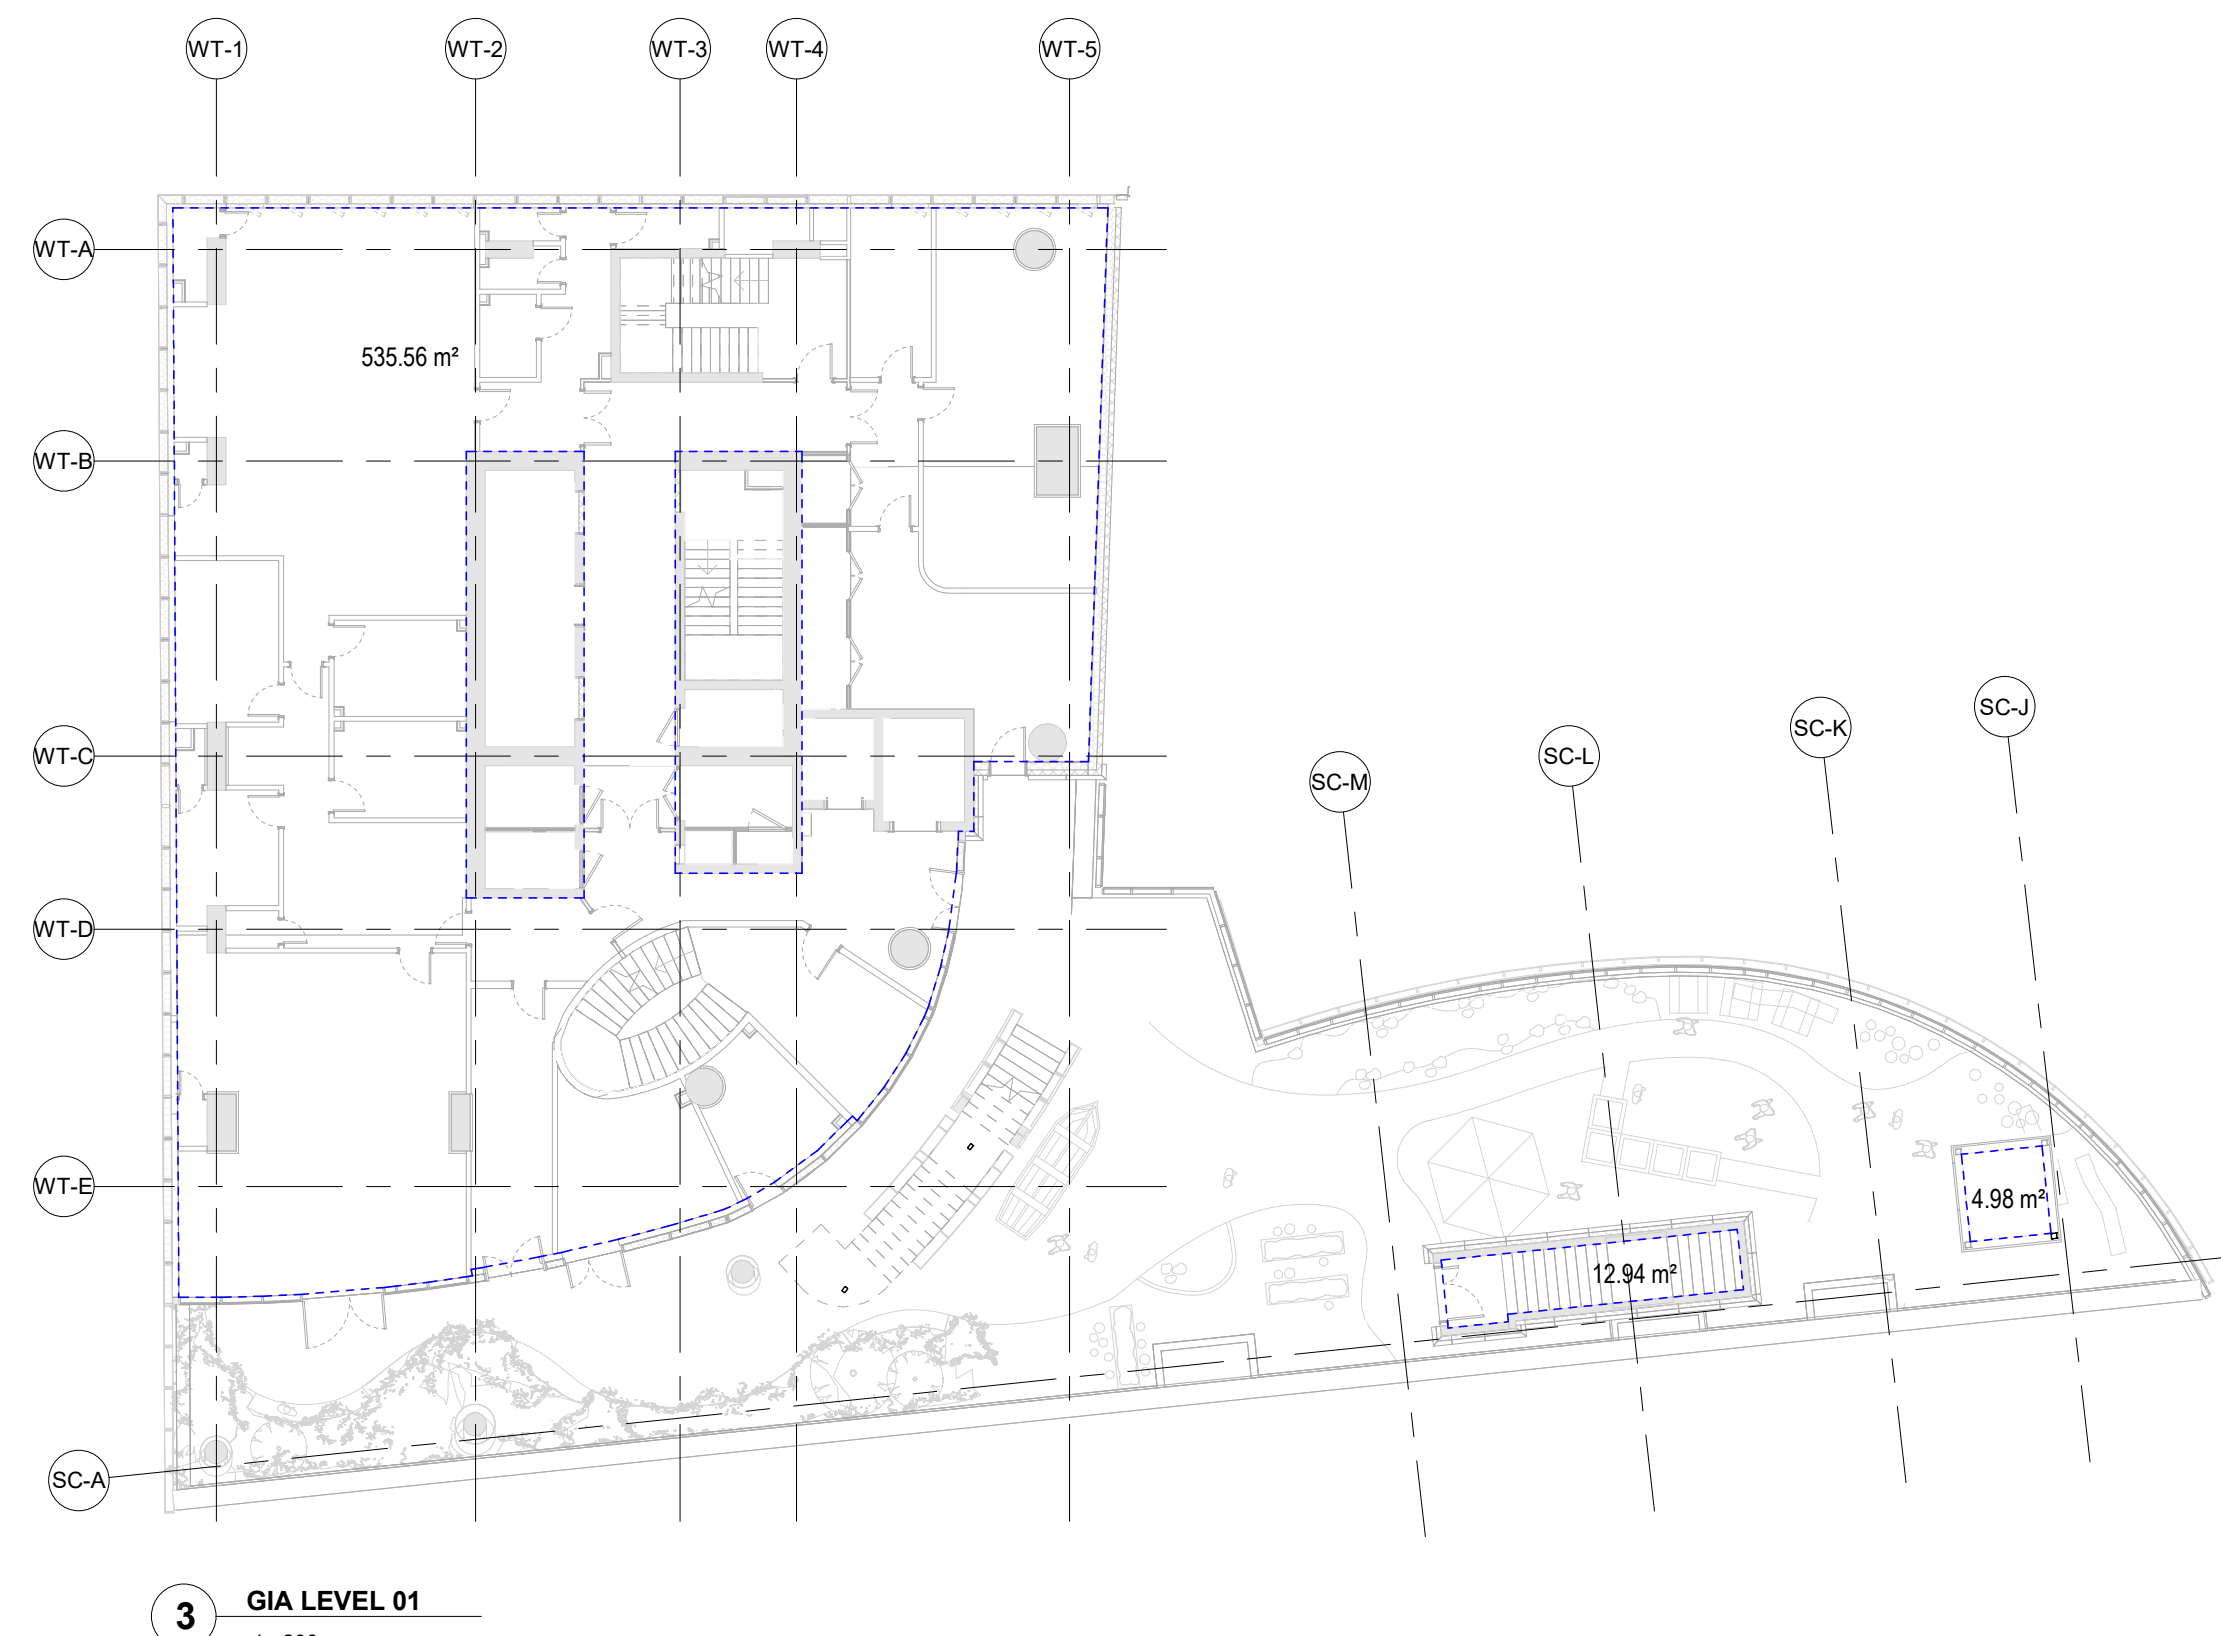


3 GIA LEVEL 01  
1: 200

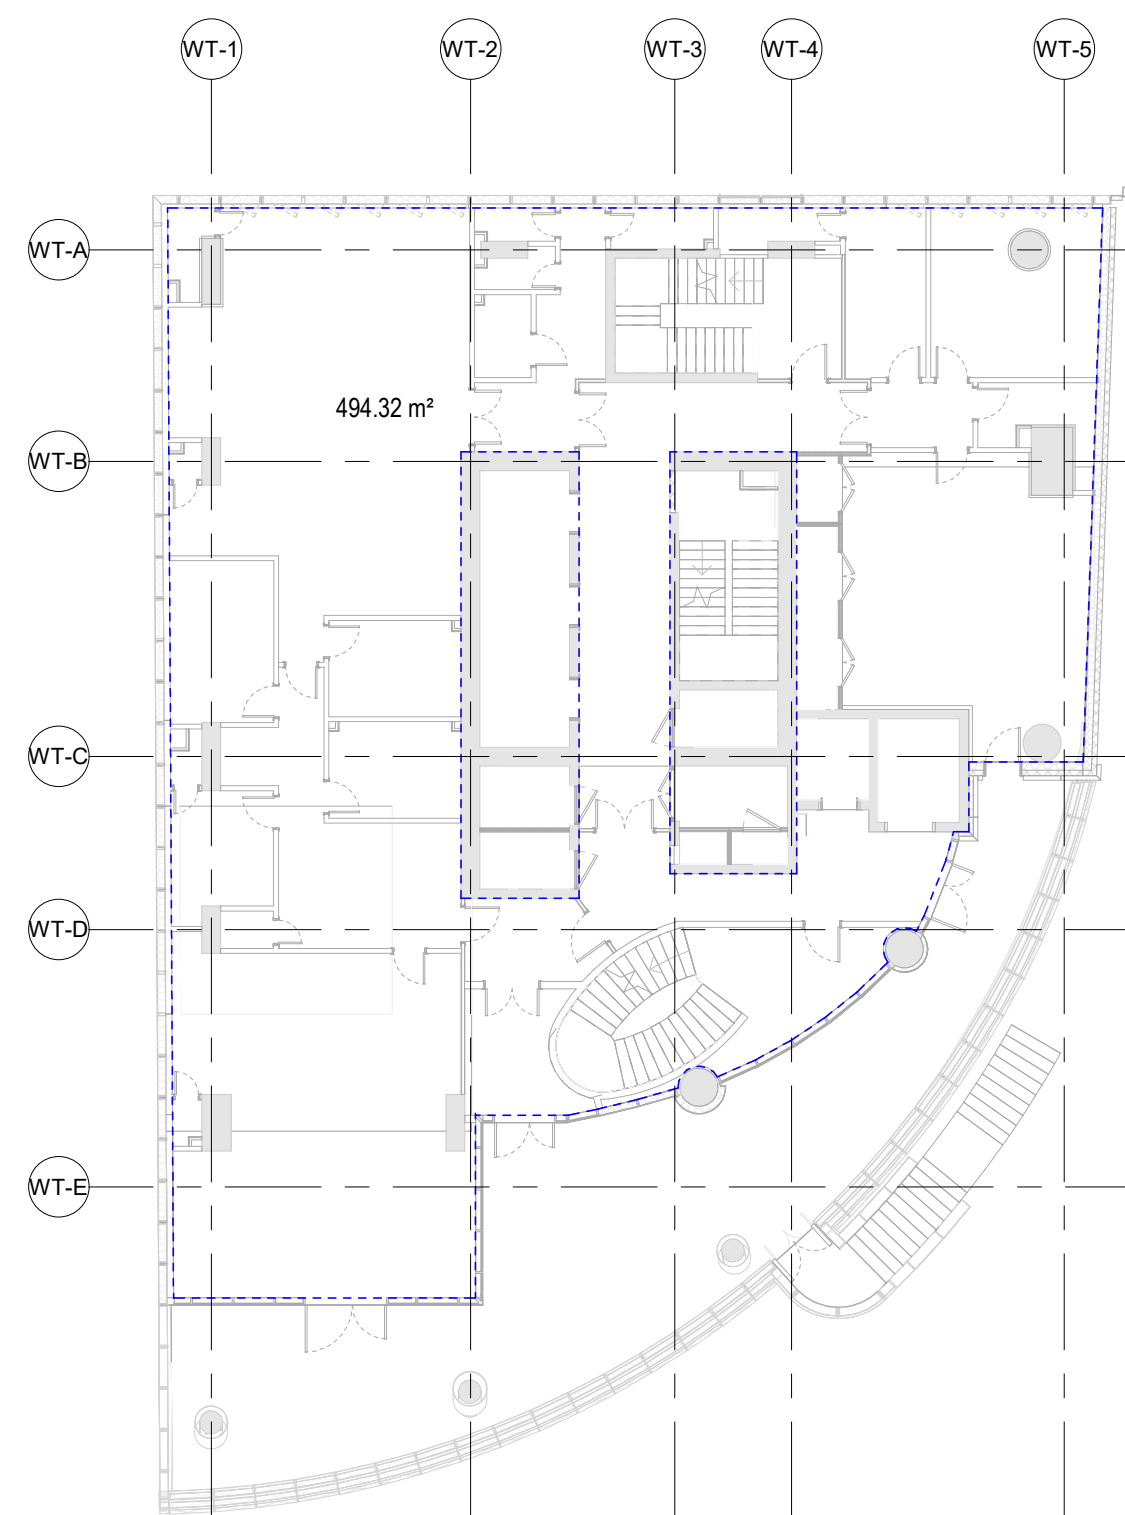


4 GIA LEVEL 02  
1: 200

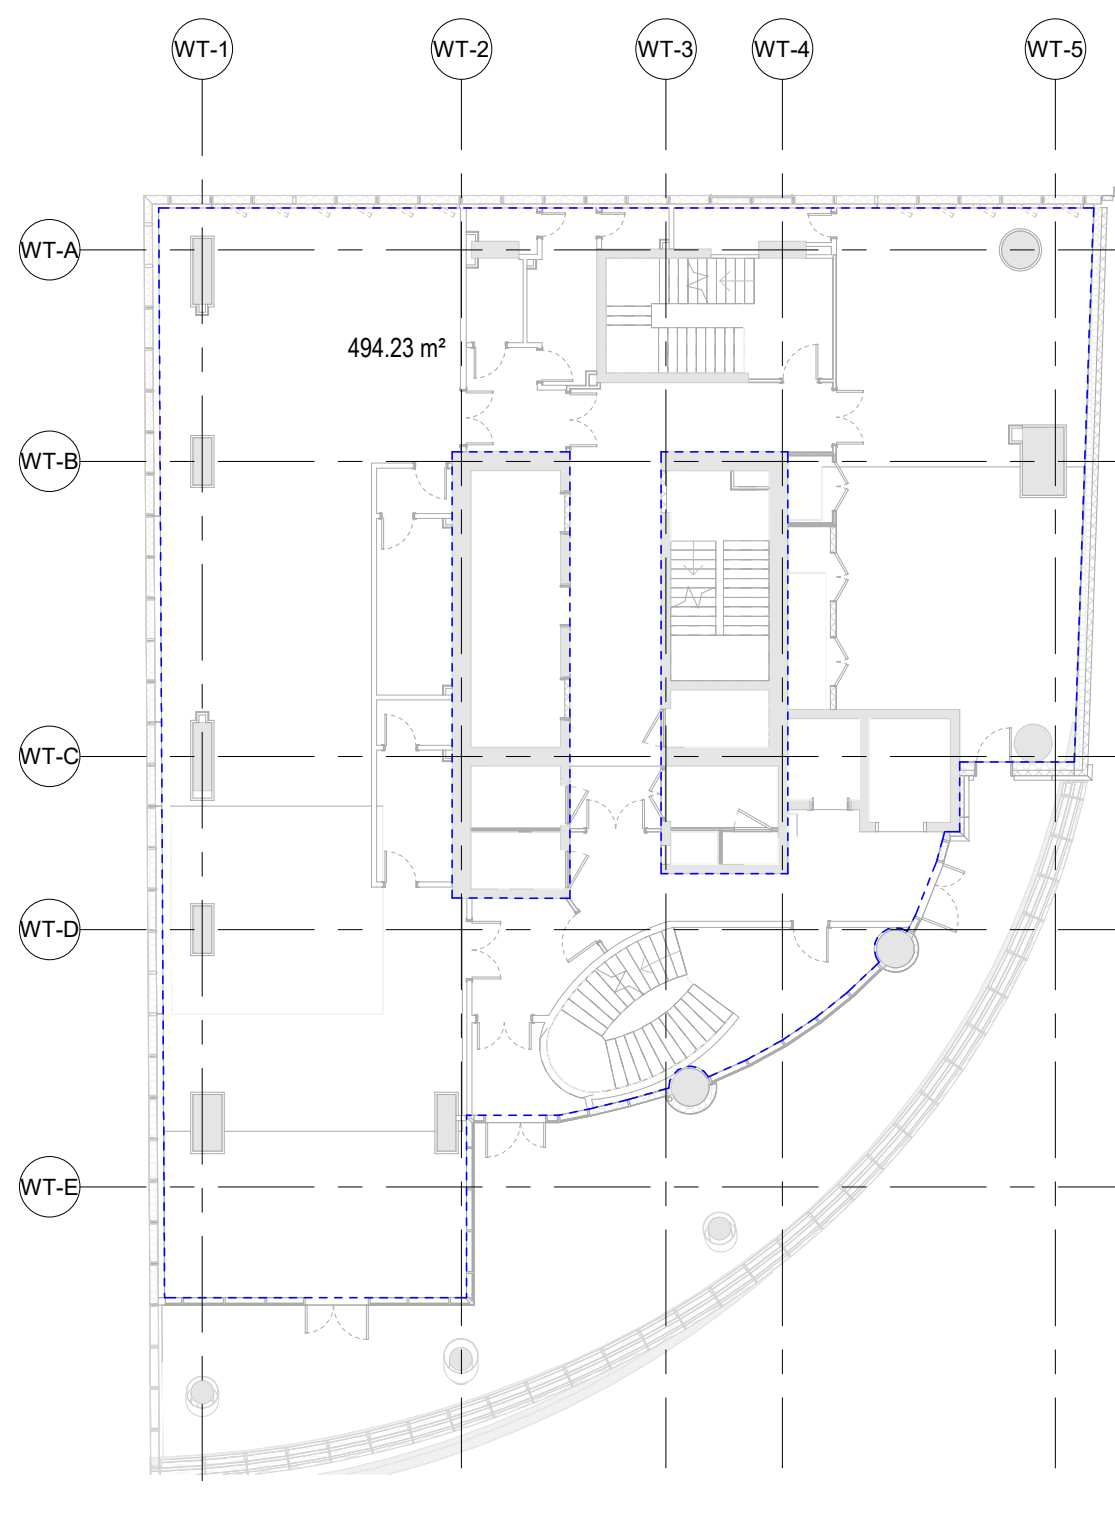


5 GIA LEVEL 03  
1: 200

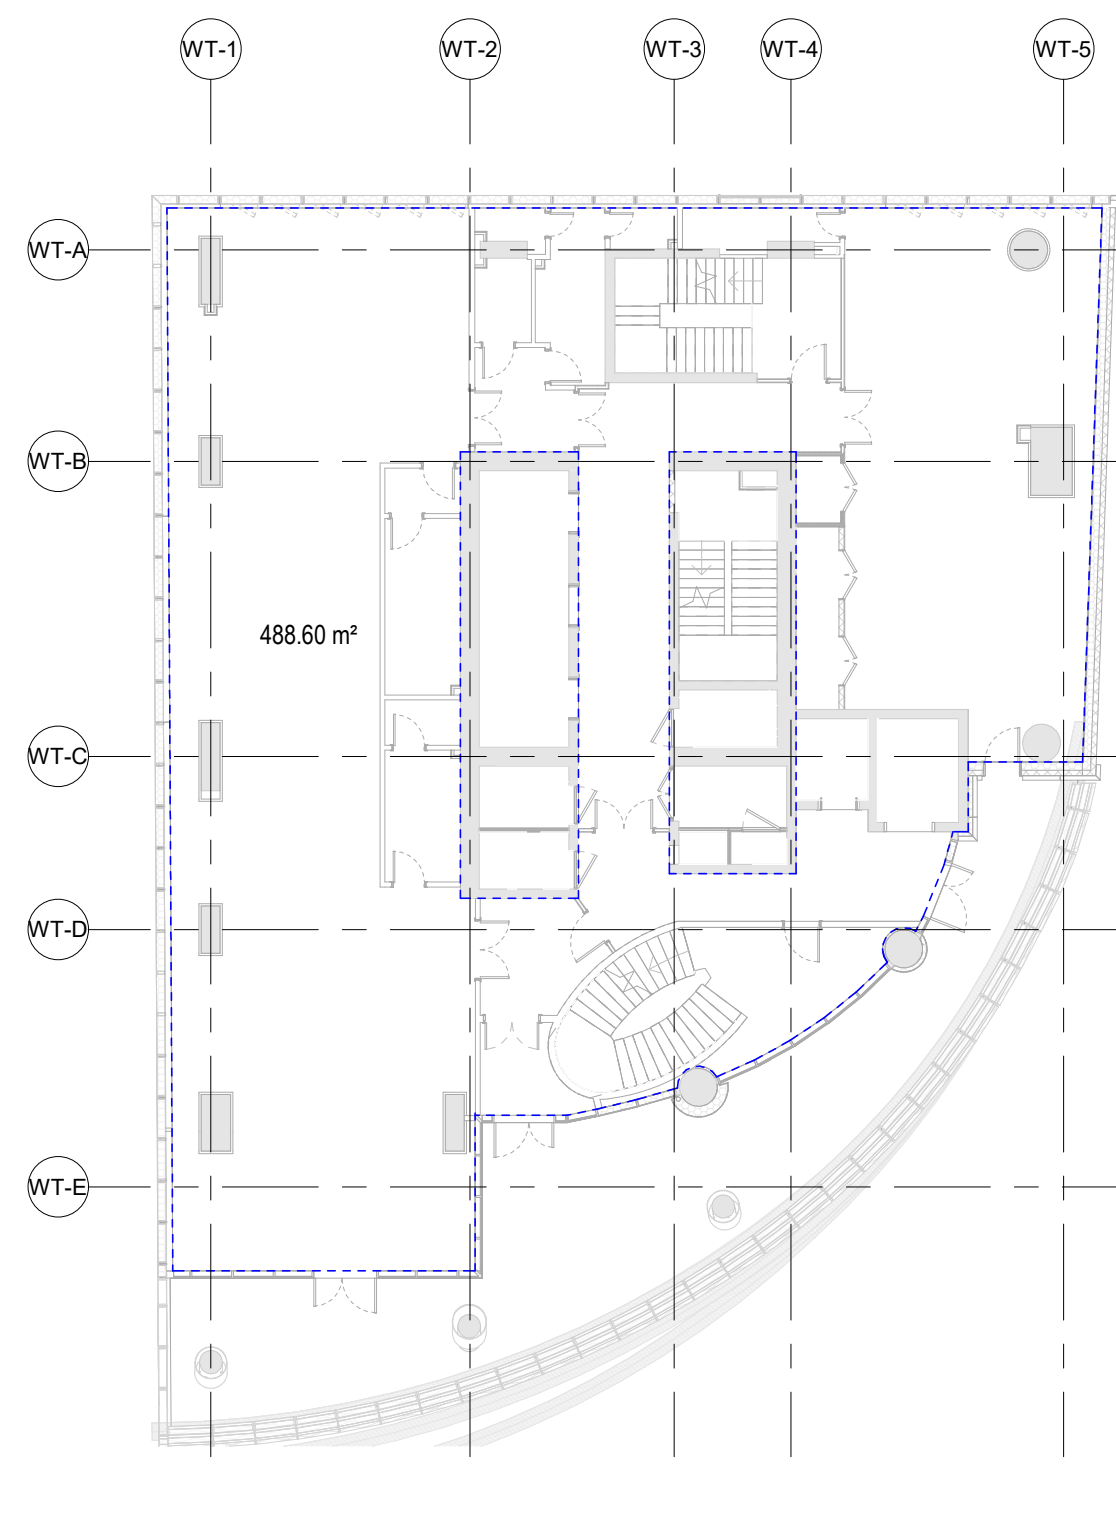

6 GIA LEVEL 04  
1: 200

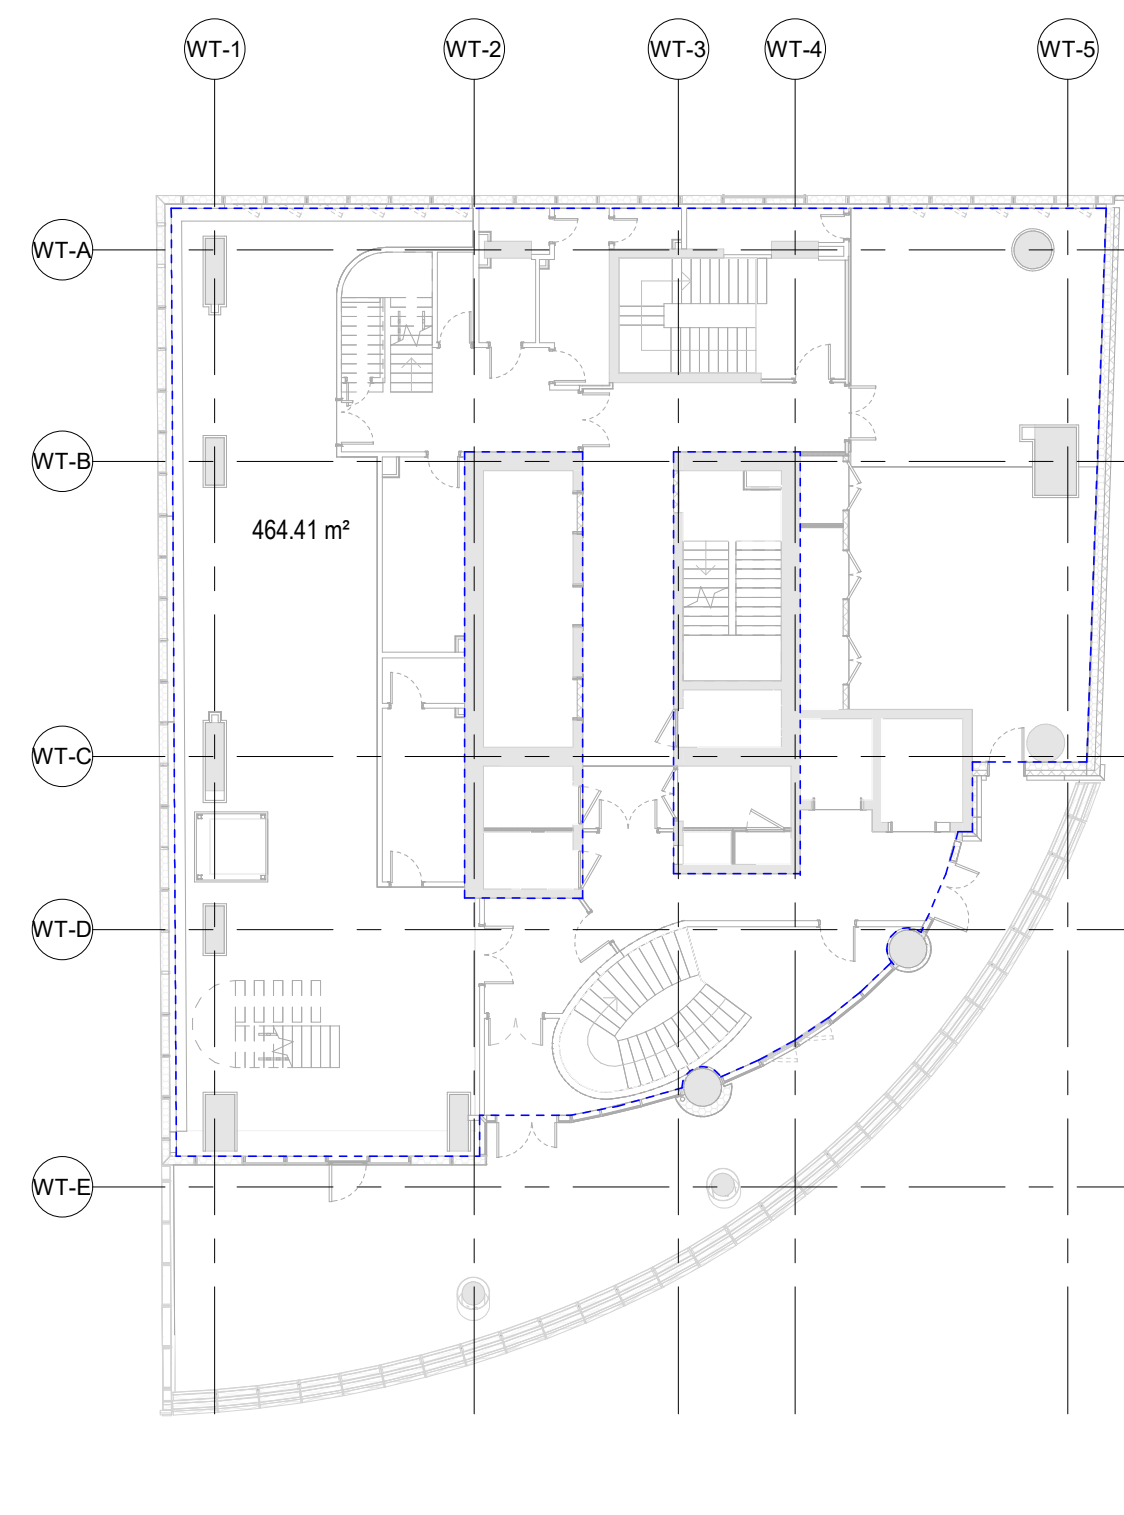

7 GIA LEVEL 05  
1: 200

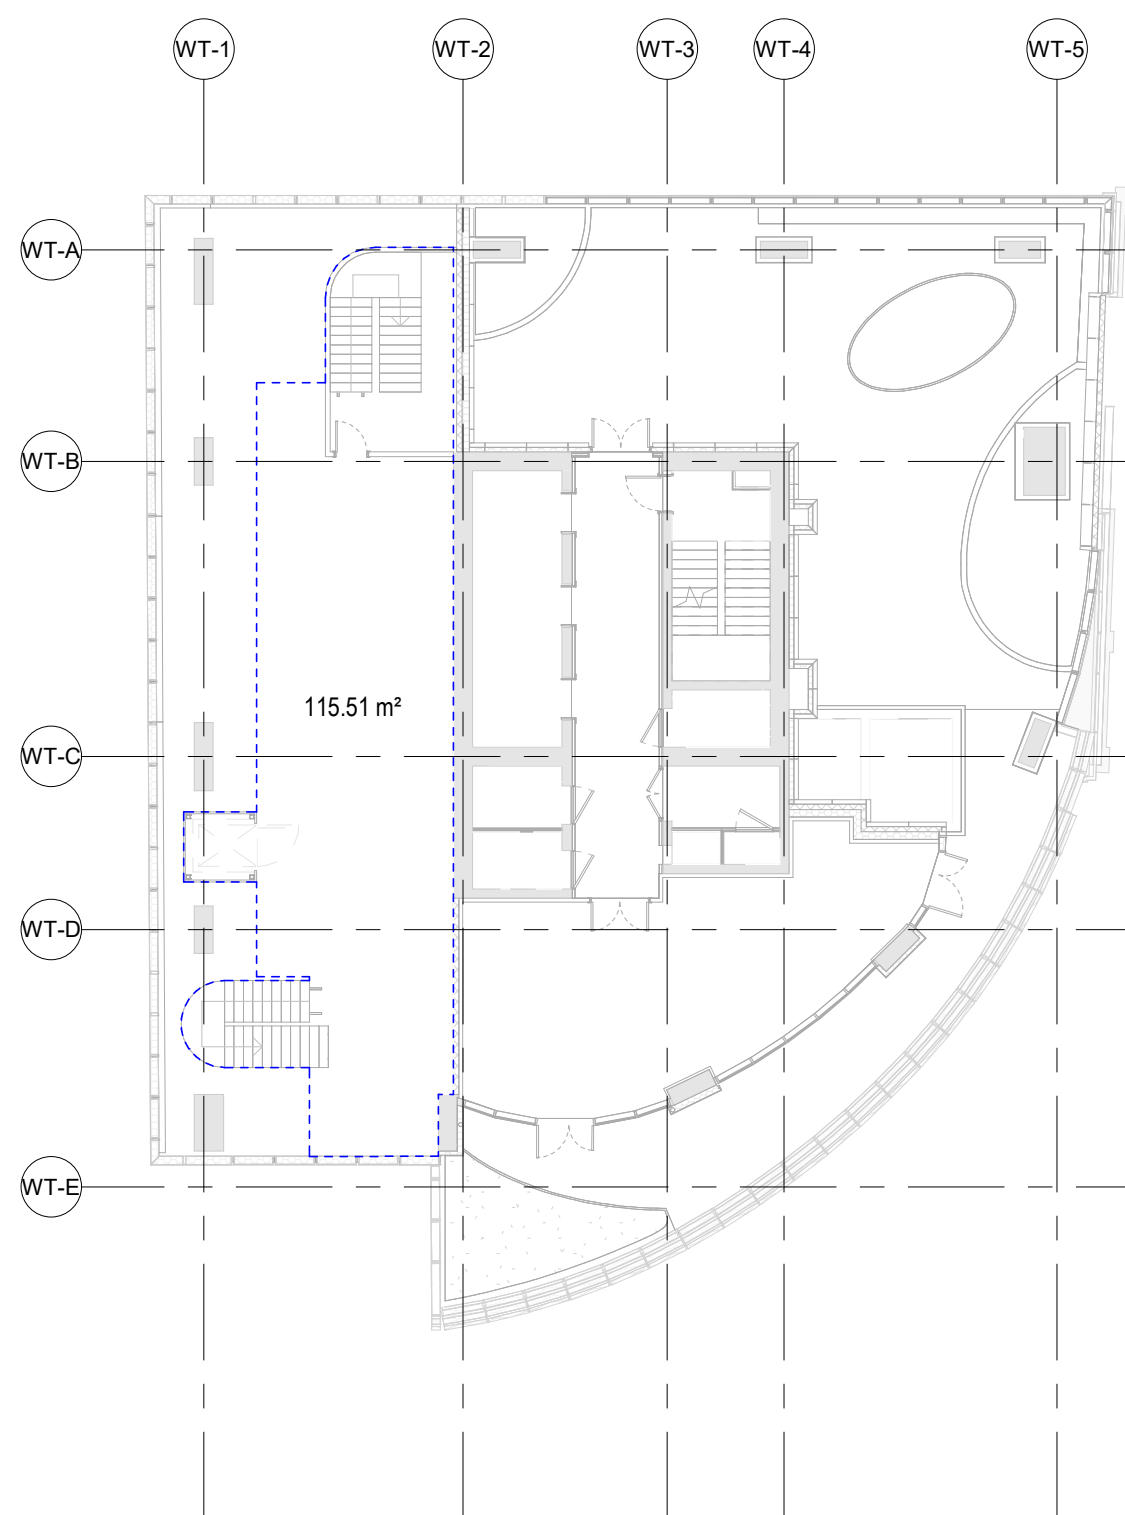

8 GIA LEVEL 05M  
1: 200

CD1 JN 22.12.22 FC	AREAS GENERALLY UPDATED
P01 GO 28.03.22 FC	FIRST ISSUE
REV BY DATE CHK DESCRIPTION	
STATUS	

#### FOR CONSTRUCTION

CONTRACTOR

MIDGARD LTD

PROJECT

CONSORT PLACE

CLIENT

FAR EAST CONSORTIUM

DRAWING TITLE

West Tower School  
GIA Schedule  
Levels LG - 05M

DATE CREATED	DATE AMENDED	SCALE
02.10.20	22.12.22	As indicated @A0
DRAWN BY	AMENDED BY	CHECKED
JAR	JN	FC

DRAWING NO & REVISION

CP-MDS-SC-ZZ-SH-A-31-0001 - C01