


00 existing ground floor - b01

1 : 50

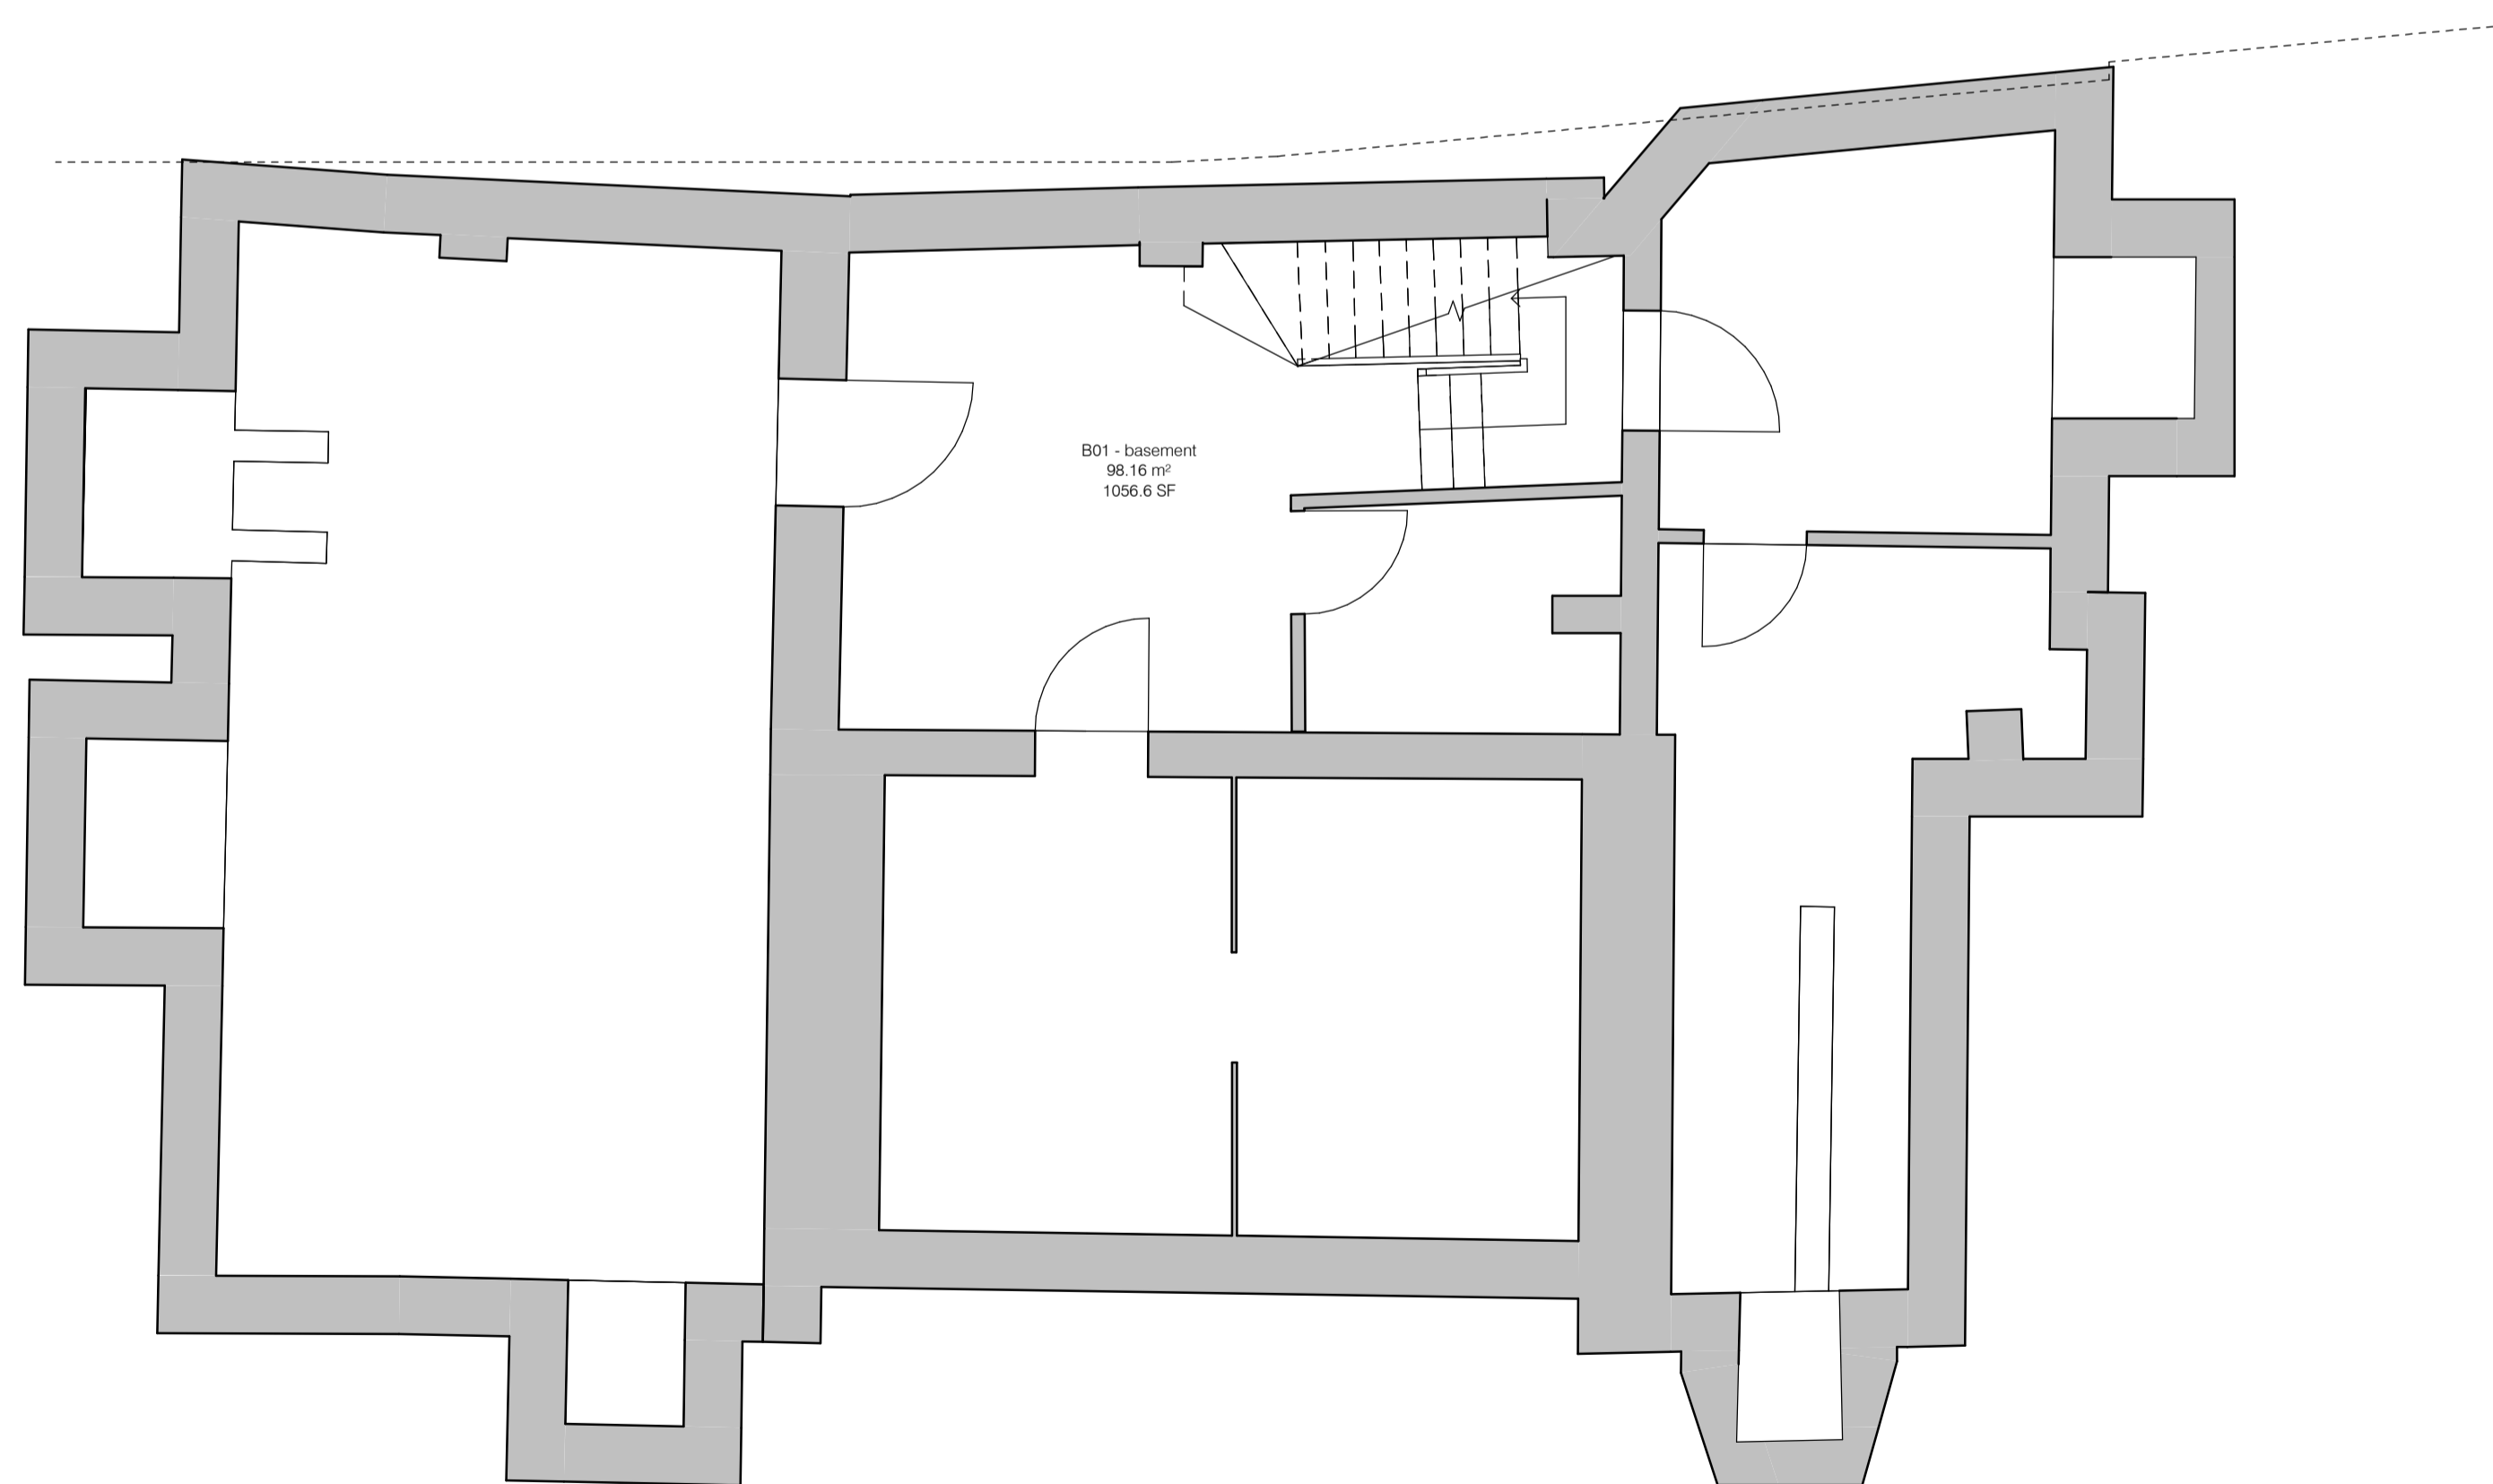

-01 basement floor existing - b01

1 : 50