


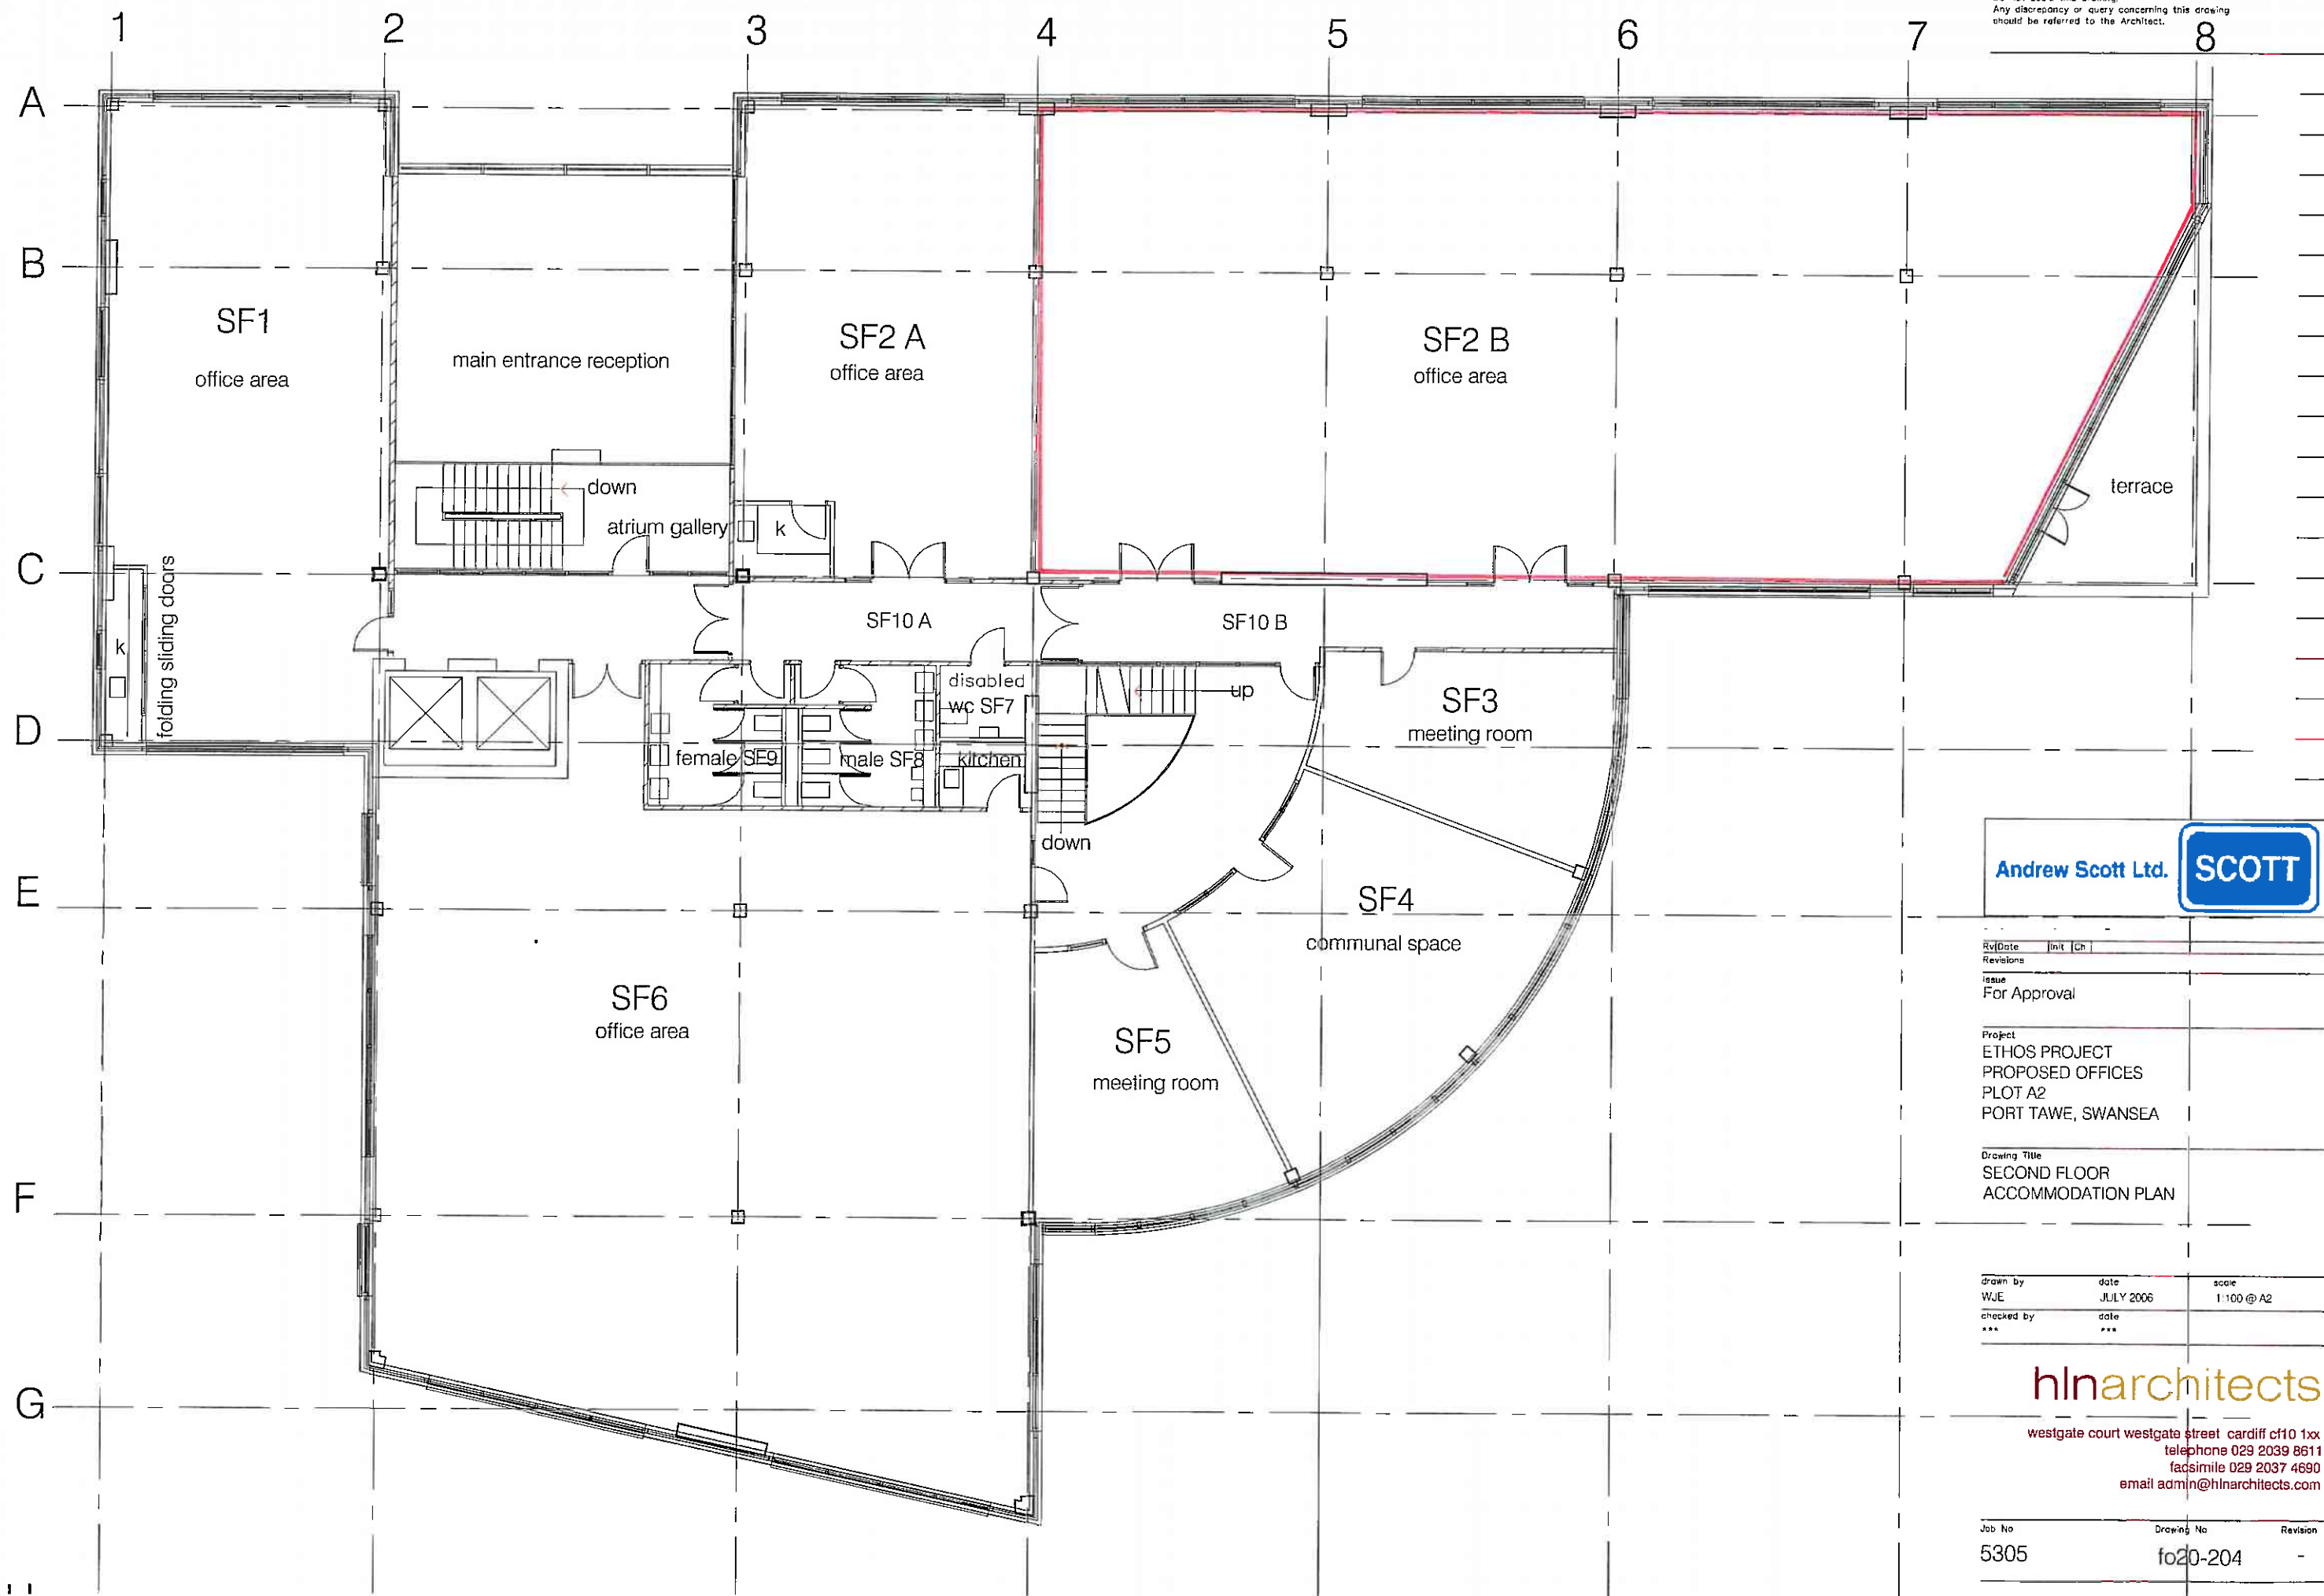

Notes
Do not scale this drawing.
Any discrepancy or query concerning this drawing
should be referred to the Architect.

Andrew Scott Ltd.

SCOTT

Rvl	Date	Init	Ch
Revisions			

Issue
For Approval

Project
ETHOS PROJECT
PROPOSED OFFICES
PLOT A2
PORT TAWNE, SWANSEA

Drawing Title
SECOND FLOOR
ACCOMMODATION PLAN

Drawn by	Date	Scale
WJE	JULY 2006	1:100 @ A2
Checked by	Date	
***	***	

hlnarchitects
westgate court westgate street cardiff cf10 1xx
telephone 029 2039 8611
facsimile 029 2037 4690
email admin@hlnarchitects.com

Job No	Drawing No	Revision
5305	fo20-204	-