

HAPPENS HERE The place to businesses,

The place to be for ambitious businesses, Western Avenue is a connected community of commerce in the heart of Park Royal.

PRIME HQ OPPORTUNITY

Western Avenue is the newest addition to Park Royal by Prologis, London's premier urban logistics hub. With direct frontage to the A40, DC1 captures the attention of thousands daily making it the perfect HQ location for your business. Ideally positioned to tap into a skilled workforce and a thriving customer base, it offers unrivalled connectivity and exposure to drive your business forward.

Supported by Prologis' world-class amenities, services, and expertise, this last-mile location is the place to be for all your business needs – big or small.





1,U13 businesses across

12 different industries



3.9m

population within 30 minute drive time



12.8m

population within
60 minute travel time
(using public transport)



4,648

vehicle movements per hour on A40



READY FOR BUSINESS

With a double yard and ample car parking, this unit is built for operational ease and flexibility with the potential for 360 circulation.

ACCOMMODATION

Total (incl. mezzanine)	112,003 sq ft	(10,405 sq m)
Optional mezzanine	41,487 sq ft	(3,854 sq m)
Total	70,516 sq ft	(6,551 sq m)
First floor offices	13,103 sq ft	(1,217 sq m)
Ground floor offices	15,257 sq ft	(1,418 sq m)
Warehouse	42,156 sq ft	(3,916 sq m)

SPECIFICATION

The units have been constructed to a high standard and are of steel portal frame construction with pitched roofs and profile sheet cladding to the elevations.

The premises benefit from:



MEZZANINE SPACE

41,487 sq ft available

FLEXIBLE

An optional



AMPLE







PARKING 145 car parking spaces*

CAR PARKING RATIO

Excellent car parking ratio of 1:653*

LARGE YARDS

2 secure yards totalling 38,000 sq ft**





Target EPC A






power

800kVA



Ø Ö

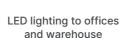











4 canopied level Grade A access doors office space

Opportunity for PV solar panels

FLEXIBILITY OF YARD USE - FLEX TO MEET YOUR NEEDS



^{*}DC1 has a car parking ratio of 1:653, compared with a typical ratio of 1:1250 for warehouses in the South East. All other available buildings at Western Avenue have a ratio of at least 1:1500.

^{*}Approximate measurement


CONNECTIONS

THIS WAY FOR CONNECTIVITY

Western Avenue Business Park is ideally situated just off of Western Avenue (A40), which provides quick and easy links into Central London, Heathrow Airport, M25 and motorway network.

With Harlesden, Willesden Junction, Park
Royal and North Acton stations all within
walking distance, Western Avenue has direct
access to overground rail services and is well
served by the Bakerloo, Central and Piccadilly
Underground lines. Local bus services also run
to nearby Central Way and Abbey Road stops.



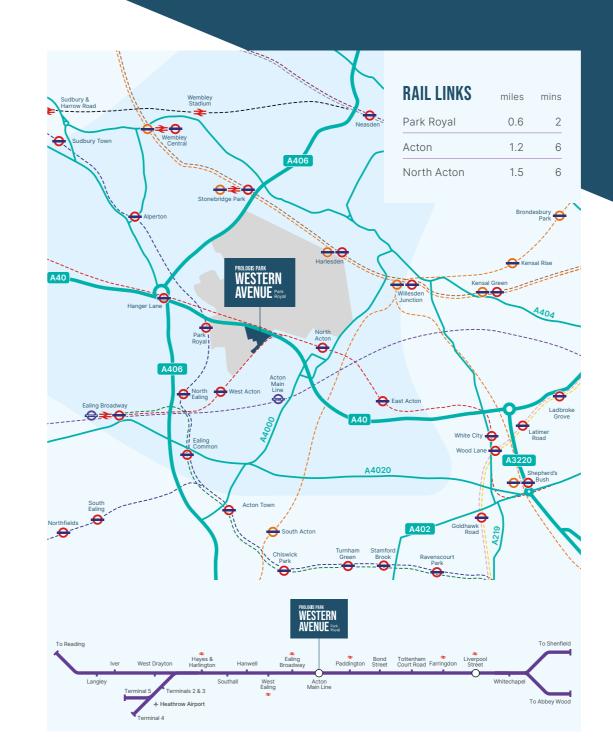



We know that people make your business what it is and that attracting and retaining those people is key. Located in one of the UK's most transformational areas, Park Royal is surrounded by leisure, shopping, and entertainment options – from cinemas to retail parks, pubs to restaurants.

ODEON

ten



Tim Hortons.

FIVE GUYS







THE PARKLIFE™ **EXPERIENCE**



I will be your main point of contact. I am passionate about the customer service we provide and derive real pleasure from watching the businesses on our Parks thrive. My real focus is around understanding our customers' needs and helping them grow within our network.

MILENA BLAIR

Real Estate & Customer Experience Manager





From 15 years working with Prologis, I've found them to be extremely engaged and supportive of our ambition to be an employer of choice in the local area. We're in regular contact and have collaborated recently on a full refit of LED lighting and are currently in ongoing discussion about other initiatives to support our ESG commitments. The Prologis team are a real pleasure to work with and we look forward to working closely together for years to come.

Michael Gray, General Manager, Halfords.





Security





Bus

Services

(° = °)

Travel Plan



Park

Signage

Maintained

Park Drainage





Litter Picking

Snow Clearance / Road Gritting







Landscaping



On-Site **Parking Controls**





Your Journey, Powered by Prologis Essentials



Before you move in, Prologis Essentials gives you a confident start. Our experts work with you to design the right layout, source and implement your fit-out, and provide cost clarity - so your warehouse is ready to perform from day one. And we stay with you to optimise operations and help you get the most from your space.

Why It Matters

- Operational Expertise: Tailored layout and intralogistics advice, grounded in real experience.
- Regulatory Know-How: Fire regulations and permitting managed across markets and countries.
- Cost Transparency: A clear view of your options upfront, phased, or included in rent, with no surprises.

Meet Your Essentials Solutions Manager

"Leasing a logistics facility with Prologis is just the start of the journey. Prologis Essentials is the first total warehouse solution that helps you run, optimise and grow your business; how, when and wherever you want. We work to remove pain points and help you get up and running as efficiently and as quickly as possible,



 Solar, heat pumps and battery storage

Fleet charging solutions

Operate Smarter

 Consulting on warehouse and process optimisation



- Tailored layouts and fit-out options for your operation
- Experts in safety rules and our buildings




Move On Smoothly

- Exit planning and project management
- Buyback of racking and other materials
 - Refurbishments and





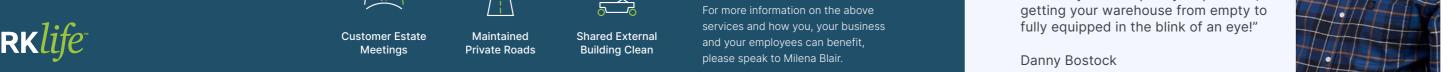

Western Avenue is perfectly located in Park Royal, the premier industrial location for West London, with exceptional connectivity to Central London, Heathrow Airport and the national road network.

DRIVE TIMES	miles	mins
M25 / J16	11.8	20
Heathrow Airport	12.6	30
Central London	6.1	25



VIEWINGS

For further information or to arrange a viewing contact the joint letting agents.



Tom Erxleben tom.erxleben@cushwake.com 07710 966 234

Chris Knight chris.c.knight@cushwake.com 07872 822 528



Nick Steens nick.steens@savills.com 07816 184 193

Dominic Whitfield dwhitfield@savills.com 07870 555 936



Maddie Moriarty maddie.moriarty@dtre.com 07545 582 097

Jake Huntley jake.huntley@dtre.com 07765 154 211

Conditions under which particulars are issued:

Cushman & Wakefield, Savills and DTRE for themselves and for the vendors or lessors of this property whose agents they give notice that: (i) the particulars are set out as a general outline only for guidance of intended purchasers or lessors, and do not constitute nor constitute part of, an offer or contract; (ii) all descriptions, dimensions, reference to condition and necessary permissions for use and occupation, and other details are given without responsibility and any intending purchasers or tenants should not rely on them as statements or representations of fact but must satisfy themselves by inspection or otherwise as to the correctness of each of them; (iii) no person in the employment of Cushman & Wakefield, Savills and DTRE has any authority to make or give any representation or warranty whatever in relation to this property. Photographs are indicative only.

All dimensions are approximate. October 2025

PROLOGIS.CO.UK/WESTERNAVENUE

ABOUT PROLOGIS

Prologis is the leading developer and owner of logistics property in the UK and worldwide. We have the expertise, the sites and the in-house funds to deliver high quality buildings that help usinesses run as efficiently as possible.

Working collaboratively with our customers, we develop the best property solutions for their operations, both now and for the future. For more information please visit prologis.co.uk

