


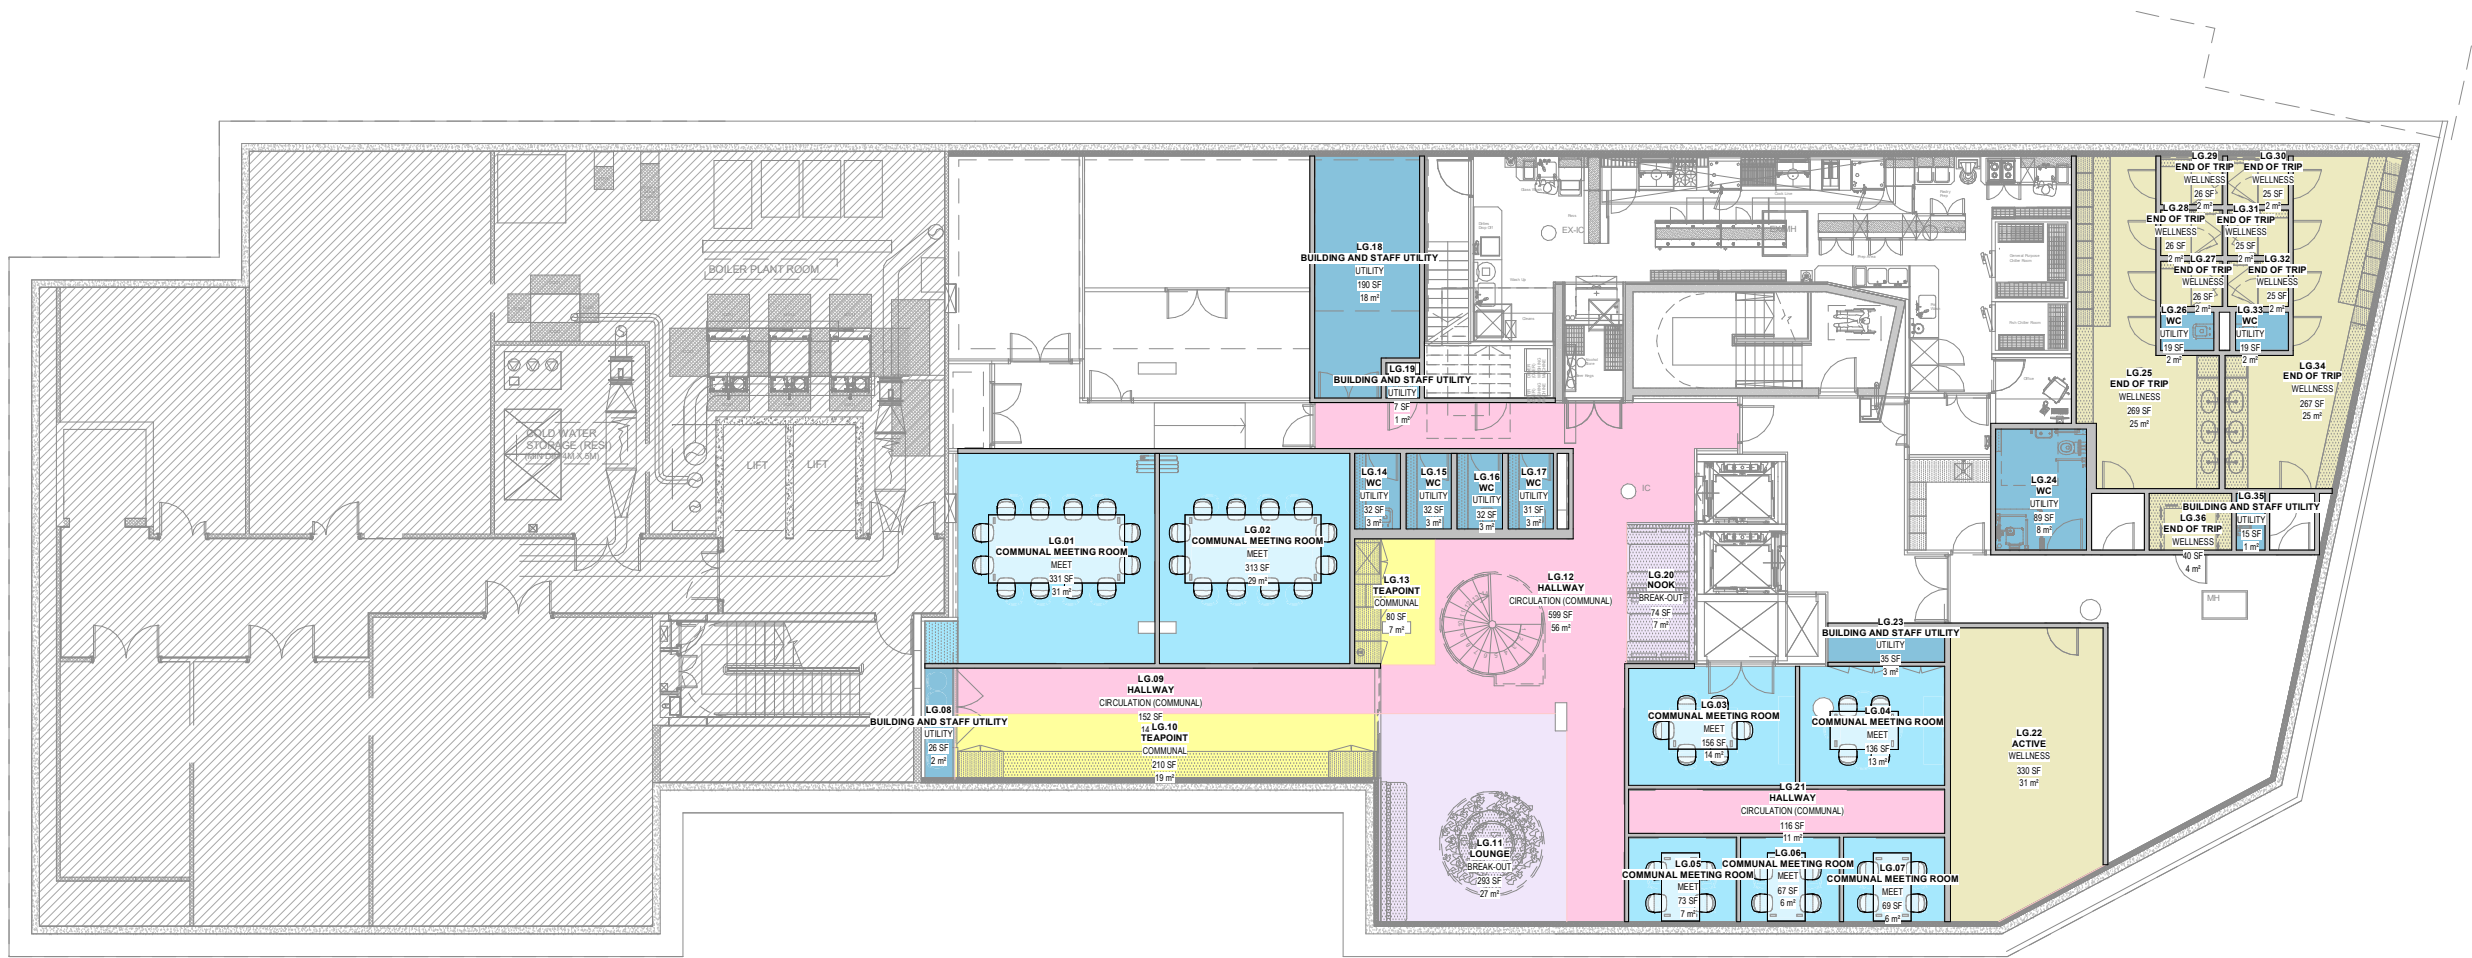

SPACE TYPE CATEGORY

- BREAK-OUT
- CIRCULATION (COMMUNAL)
- COMMUNAL
- MEET
- UTILITY
- WELLNESS



CONSULTANT

FORA
9 Dallington Street
London EC1V 0LN
United Kingdom
T +44 20 7866 4050

REFERENCE

NORTH



0m 1m 2m 3m 4m

NOTES

- Do not scale drawing. Written dimensions govern
 - All dimensions are in millimeters unless noted otherwise
 - All dimensions shall be verified on site before proceeding with the work. FORA shall be notified in writing of any discrepancies.
 - This drawing must be read in conjunction with all relevant contracts, specifications and drawings
- This drawing is an uncontrolled copy. Unless noted otherwise
© Copyright of this drawing is vested in FORA Ltd.

REV DESCRIPTION

DATE

CLIENT

FORA

PROJECT
FORA - BOROUGH
180 Borough High St, London SE1 1LB

STATUS

DRAWING TITLE
LOWER GROUND

REVIEWED

Checker

APPROVED

Approver

DRAWING NO.

BASE - LG


SCALE @ A1

1 : 100

PROJECT NO.

121

REV NO.

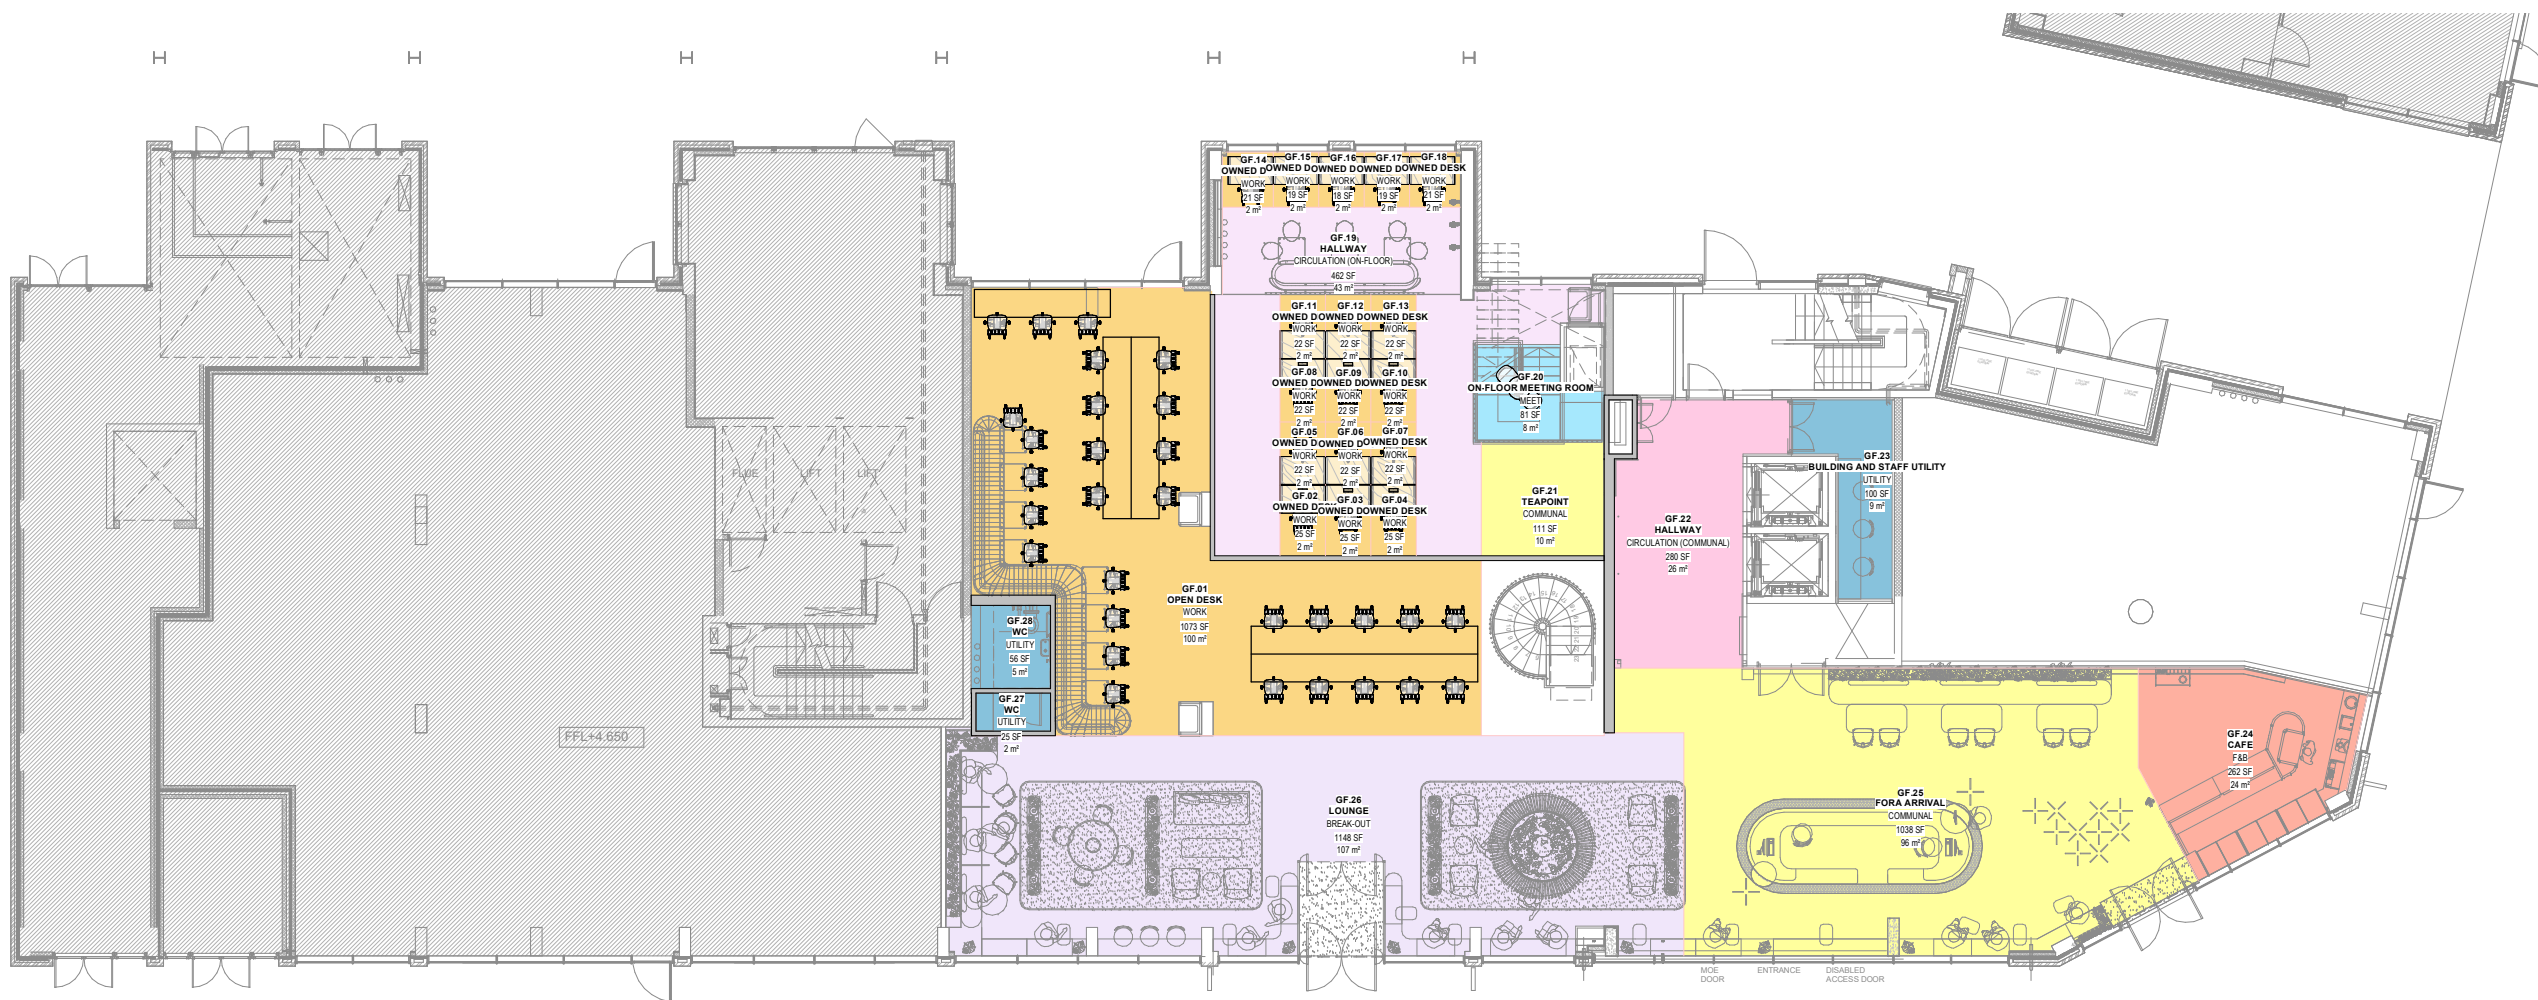

SPACE TYPE CATEGORY

- BREAK-OUT
- CIRCULATION (COMMUNAL)
- CIRCULATION (ON-FLOOR)
- COMMUNAL
- F&B
- MEET
- UTILITY
- WORK



CONSULTANT

FORA
9 Dallington Street
London EC1V 0LN
United Kingdom
T +44 20 7866 4050

REFERENCE

NORTH



0m 1m 2m 3m 4m

NOTES

- Do not scale drawing. Written dimensions govern
 - All dimensions are in millimeters unless noted otherwise
 - All dimensions shall be verified on site before proceeding with the work. FORA shall be notified in writing of any discrepancies.
 - This drawing must be read in conjunction with all relevant contracts, specifications and drawings
- This drawing is an uncontrolled copy. Unless noted otherwise
© Copyright of this drawing is vested in FORA Ltd.

REV DESCRIPTION

DATE

CLIENT

FORA

PROJECT
FORA - BOROUGH
180 Borough High St, London SE1 1LB

STATUS

DRAWING TITLE
GROUND

REVIEWED

Checker

APPROVED
Approver

DRAWING NO.
BASE - GF

SCALE @ A1

1 : 100

PROJECT NO.
121

REV NO.



SPACE TYPE CATEGORY

- BREAK-OUT (ON-FLOOR)
- CIRCULATION (ON-FLOOR)
- MEET
- SHARED (ON-FLOOR)
- UTILITY
- WORK
- WORK UTILITY

CONSULTANT

FORA
9 Dallington Street
London EC1V 0LN
United Kingdom
T +44 20 7866 4050

REFERENCE

NORTH



0m 1m 2m 3m 4m

NOTES

- Do not scale drawing. Written dimensions govern
 - All dimensions are in millimeters unless noted otherwise
 - All dimensions shall be verified on site before proceeding with the work. FORA shall be notified in writing of any discrepancies.
 - This drawing must be read in conjunction with all relevant contracts, specifications and drawings
- This drawing is an uncontrolled copy. Unless noted otherwise
© Copyright of this drawing is vested in FORA Ltd.

REV DESCRIPTION

DATE

CLIENT

FORA

PROJECT
FORA - BOROUGH
180 Borough High St, London SE1 1LB

STATUS

DRAWING TITLE
LEVEL 2

REVIEWED

Checker

APPROVED

Approver

DRAWING NO.

BASE - L2

SCALE @ A1

1 : 100

PROJECT NO.

121

REV NO.



SPACE TYPE CATEGORY

- BREAK-OUT (ON-FLOOR)
- CIRCULATION (ON-FLOOR)
- MEET
- SHARED (ON-FLOOR)
- UTILITY
- WORK
- WORK UTILITY

CONSULTANT

FORA
9 Dallington Street
London EC1V 0LN
United Kingdom
T +44 20 7866 4050

REFERENCE

NORTH



0m 1m 2m 3m 4m

NOTES

- Do not scale drawing. Written dimensions govern
 - All dimensions are in millimeters unless noted otherwise
 - All dimensions shall be verified on site before proceeding with the work. FORA shall be notified in writing of any discrepancies.
 - This drawing must be read in conjunction with all relevant contracts, specifications and drawings
- This drawing is an uncontrolled copy. Unless noted otherwise
© Copyright of this drawing is vested in FORA Ltd.

REV DESCRIPTION

DATE

CLIENT

FORA

PROJECT
FORA - BOROUGH
180 Borough High St, London SE1 1LB

STATUS

DRAWING TITLE
LEVEL 3

REVIEWED

Checker

APPROVED
Approver

DRAWING NO.
BASE - L3

SCALE @ A1
1 : 100

PROJECT NO.
121

REV NO.



SPACE TYPE CATEGORY

- BREAK-OUT (ON-FLOOR)
- CIRCULATION (ON-FLOOR)
- COMMUNAL
- SHARED (ON-FLOOR)
- UTILITY
- WORK
- WORK UTILITY

CONSULTANT

FORA
9 Dallington Street
London EC1V 0LN
United Kingdom
T +44 20 7866 4050

REFERENCE

NORTH



0m 1m 2m 3m 4m

NOTES

- Do not scale drawing. Written dimensions govern
 - All dimensions are in millimeters unless noted otherwise
 - All dimensions shall be verified on site before proceeding with the work. FORA shall be notified in writing of any discrepancies.
 - This drawing must be read in conjunction with all relevant contracts, specifications and drawings
- This drawing is an uncontrolled copy. Unless noted otherwise
© Copyright of this drawing is vested in FORA Ltd.

REV DESCRIPTION

DATE

CLIENT

FORA

PROJECT
FORA - BOROUGH
180 Borough High St, London SE1 1LB

STATUS

DRAWING TITLE
LEVEL 4

REVIEWED

Checker


APPROVED
Approver

DRAWING NO.
BASE - L4

SCALE @ A1
1 : 100


PROJECT NO.
121

REV NO.

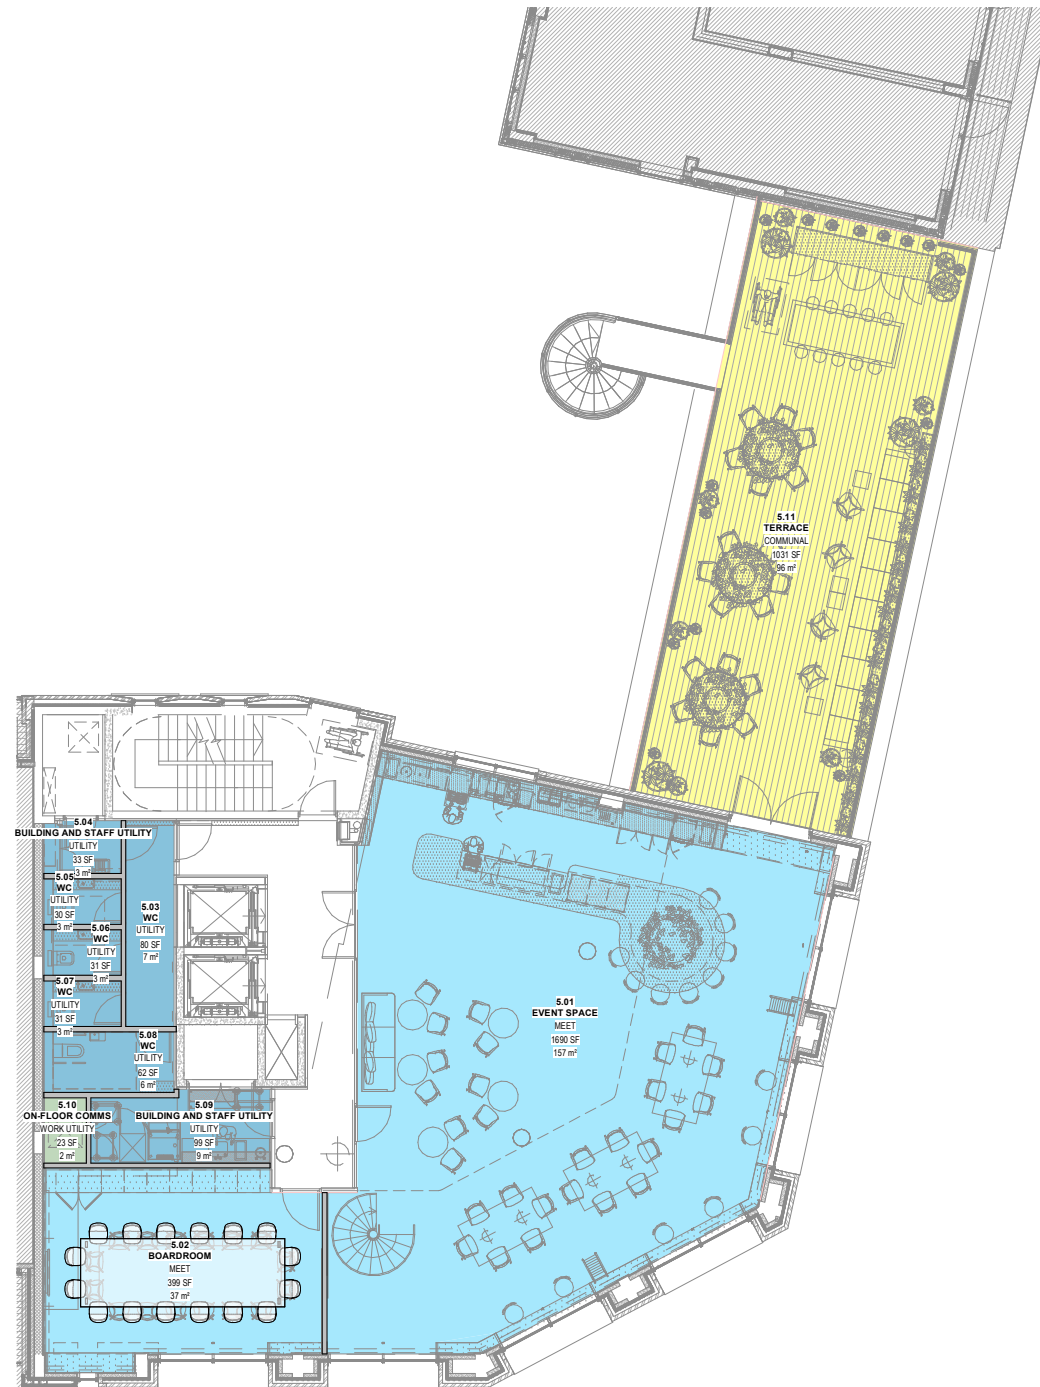

SPACE TYPE CATEGORY

- COMMUNAL
- MEET
- UTILITY
- WORK UTILITY

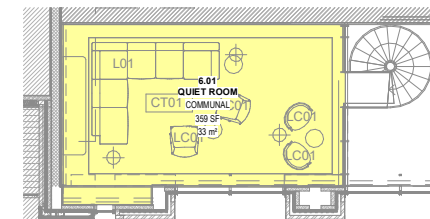

SPACE TYPE CATEGORY

- COMMUNAL

CONSULTANT

FORA
9 Dallington Street
London EC1V 0LN
United Kingdom
T +44 20 7866 4050

REFERENCE

NORTH



0m 1m 2m 3m 4m

NOTES

1. Do not scale drawing. Written dimensions govern
 2. All dimensions are in millimeters unless noted otherwise
 3. All dimensions shall be verified on site before proceeding with the work. FORA shall be notified in writing of any discrepancies.
 4. This drawing must be read in conjunction with all relevant contracts, specifications and drawings
- This drawing is an uncontrolled copy. Unless noted otherwise
© Copyright of this drawing is vested in FORA Ltd.

REV DESCRIPTION

DATE

CLIENT

FORA

PROJECT

FORA - BOROUGH
180 Borough High St, London SE1 1LB

STATUS

DRAWING TITLE
LEVEL 5

REVIEWED

Checker

APPROVED

Approver

DRAWING NO.

BASE - L5

SCALE @ A1

1 : 100

PROJECT NO.

121

REV NO.