


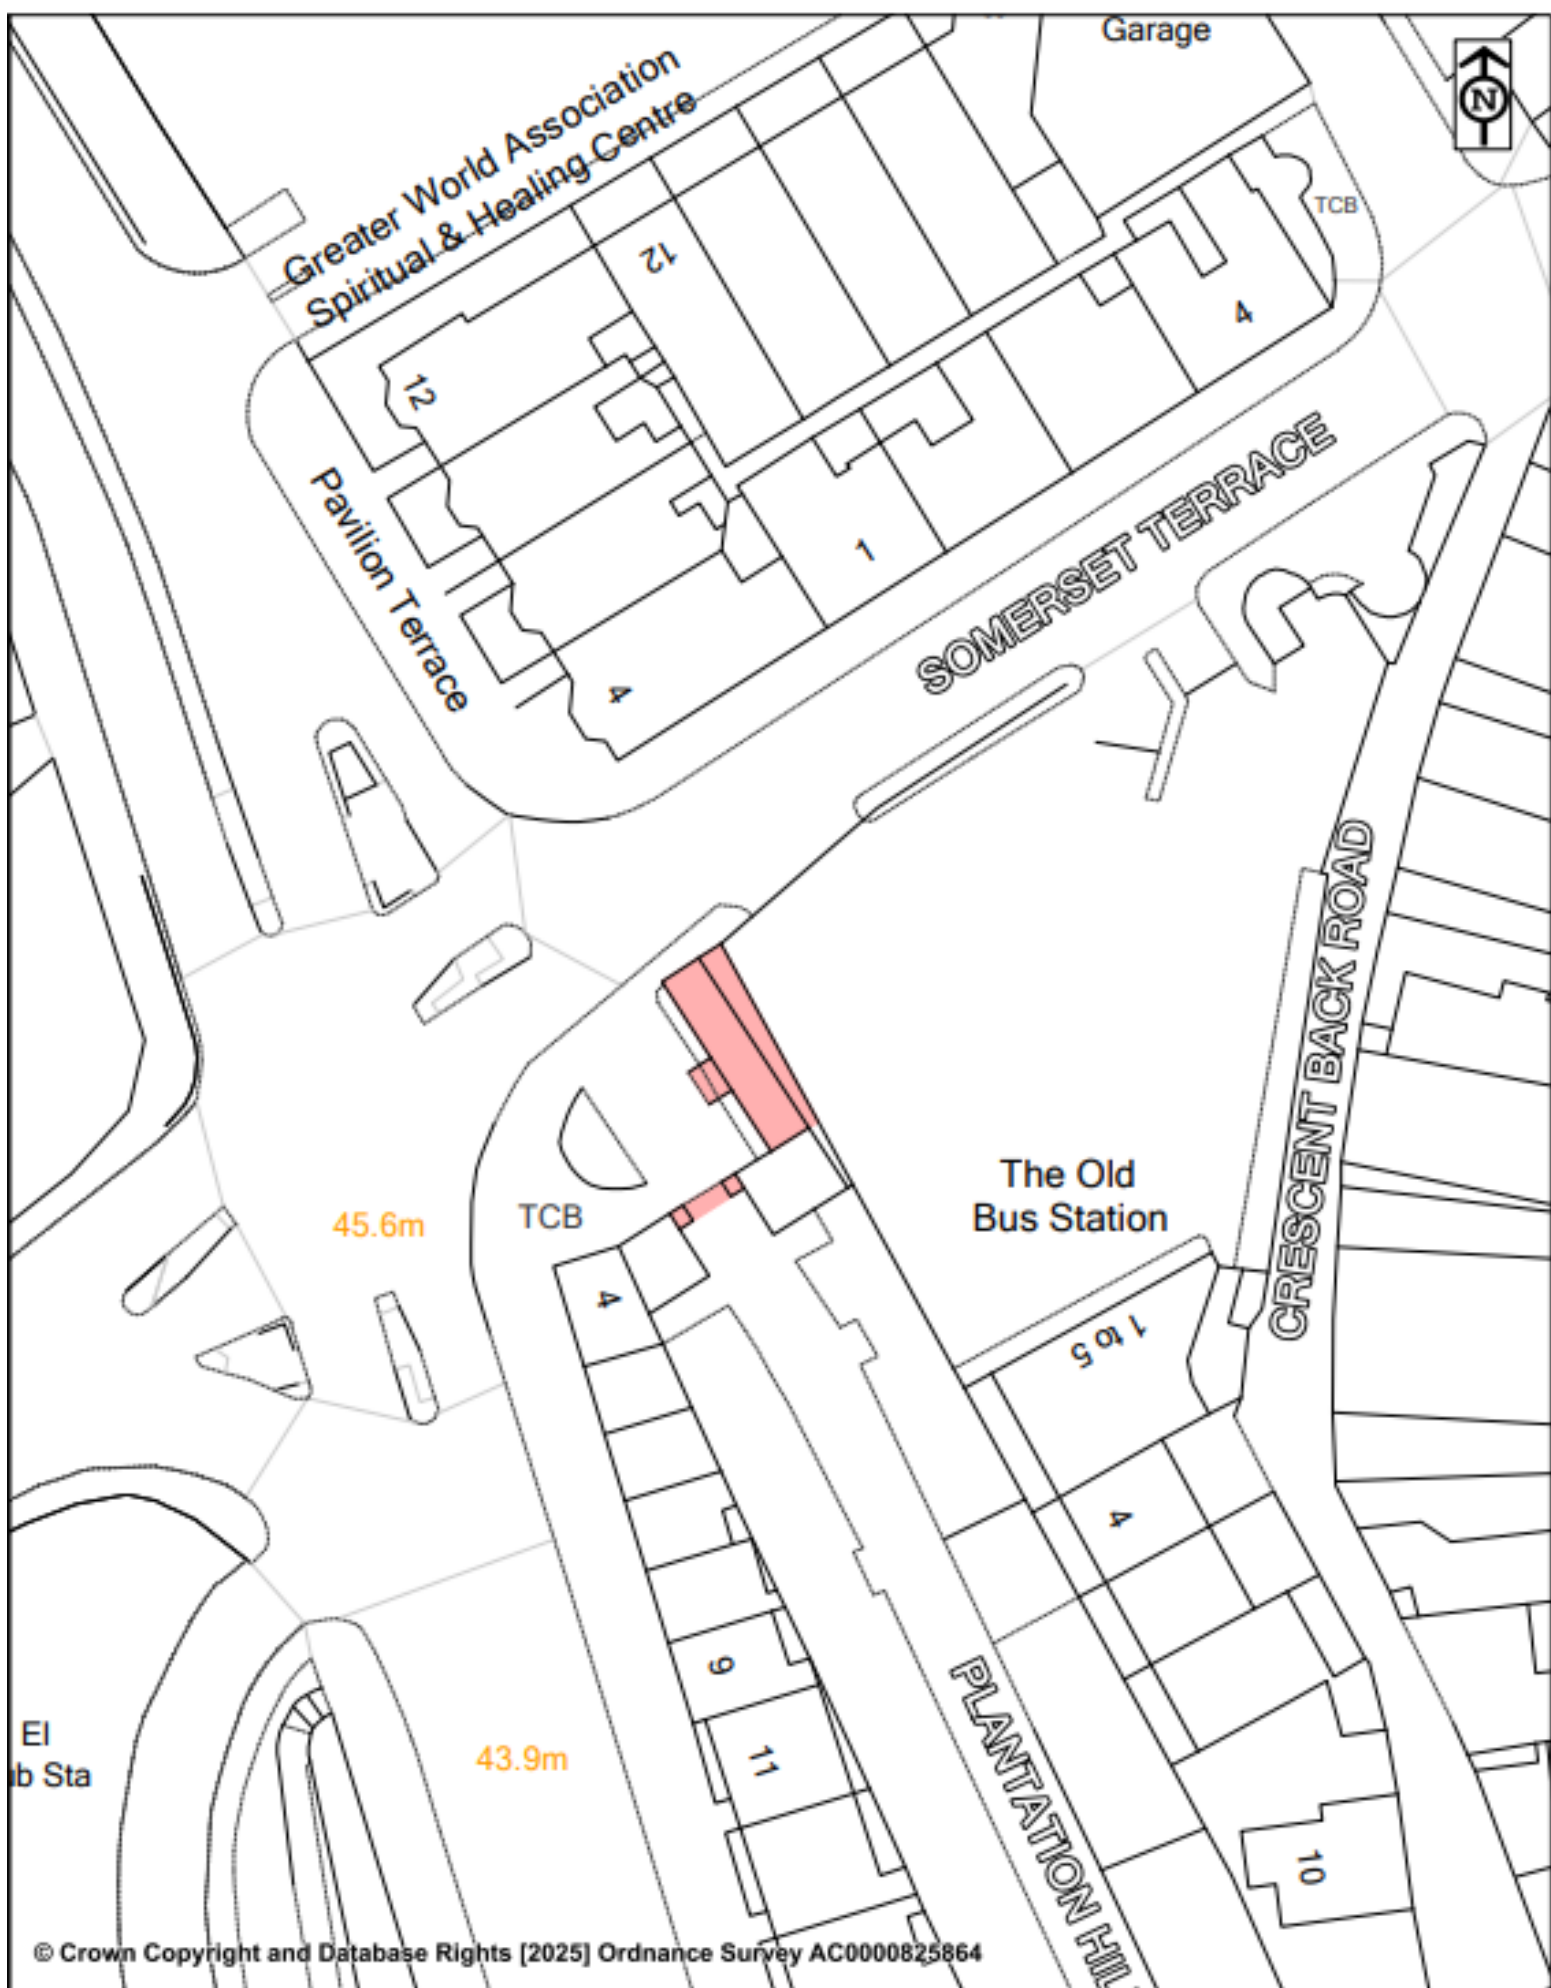

© Crown Copyright and Database Rights [2025] Ordnance Survey AC0000825864



Plantation Hill, Scarborough - Arch Way and Shelter Structure

Scale: 1:500
Drawn: AS
Date: September 2005
Dwg No: 9685
OS Grid: 504037 488257