



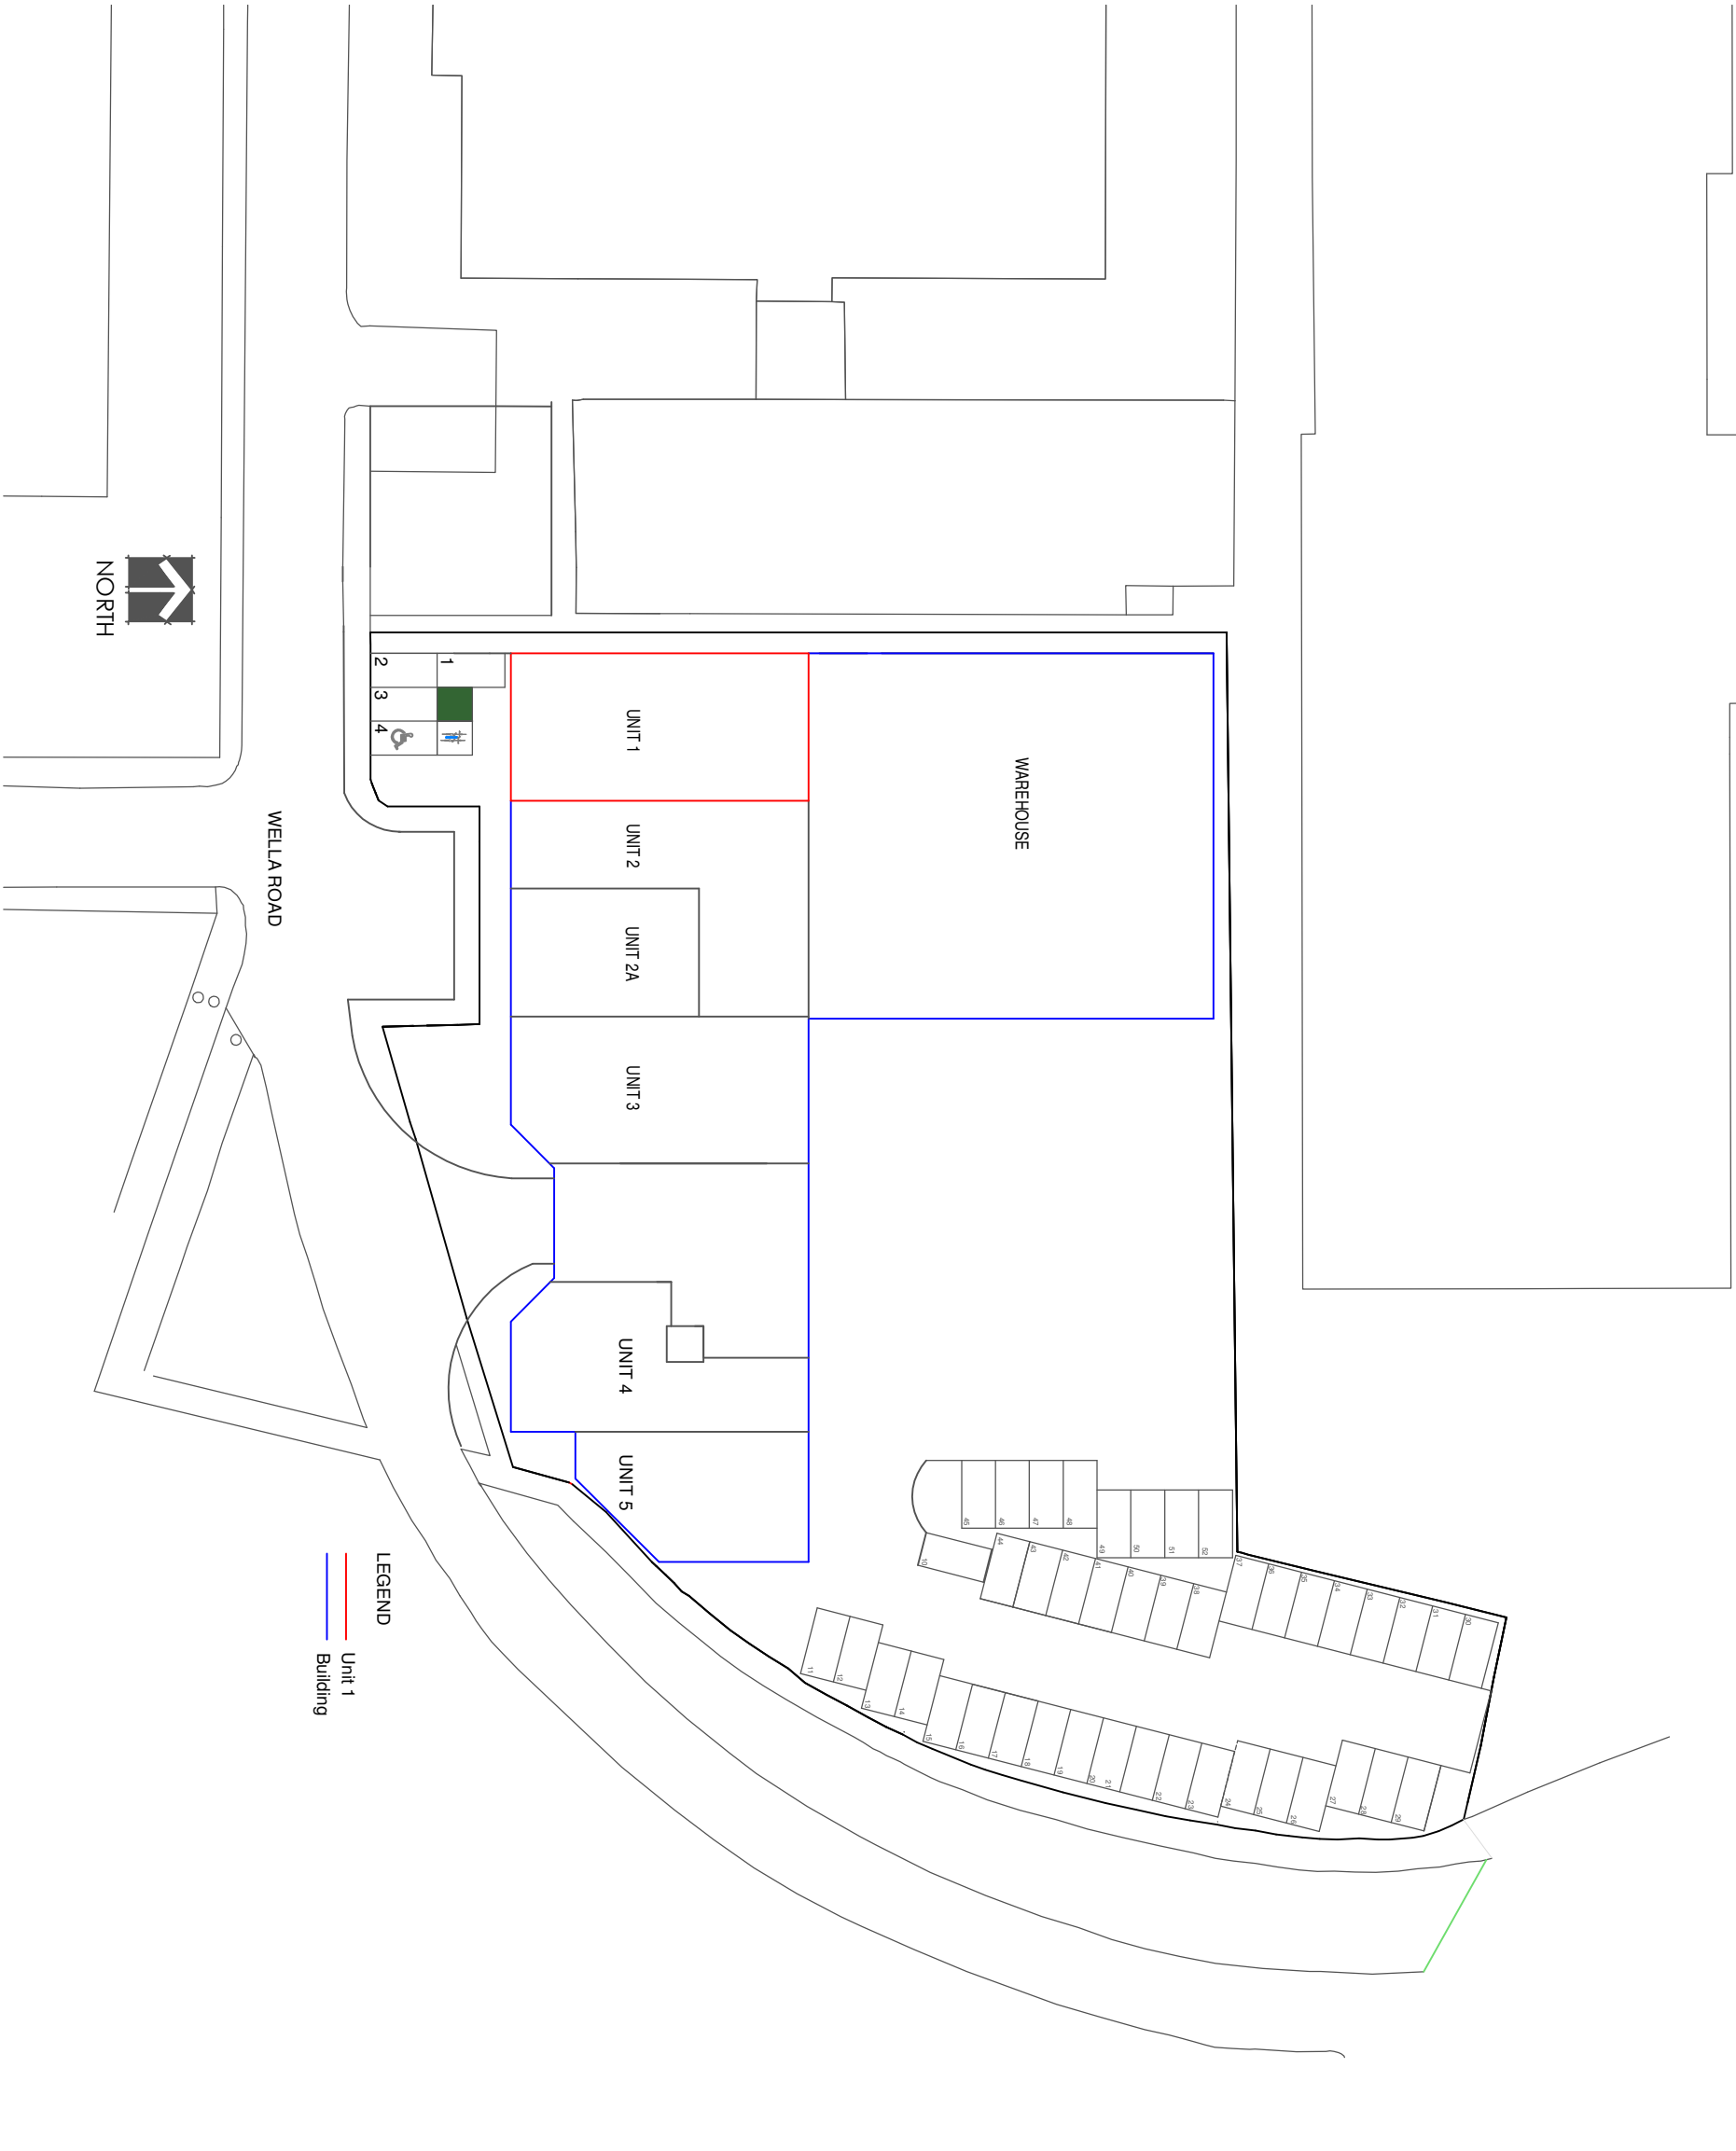

PROPERTY PLAN
SCALE 1:500

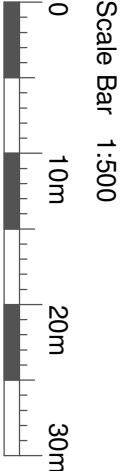

title :	PROPERTY PLAN
client:	THE CHAMPION GROUP
address:	2 WELLA ROAD BASINGSTOKE RG22 4AG

date:	DECEMBER 2020
scale:	1:500 @ A3
dwg. no:	PP/1413/LR02