


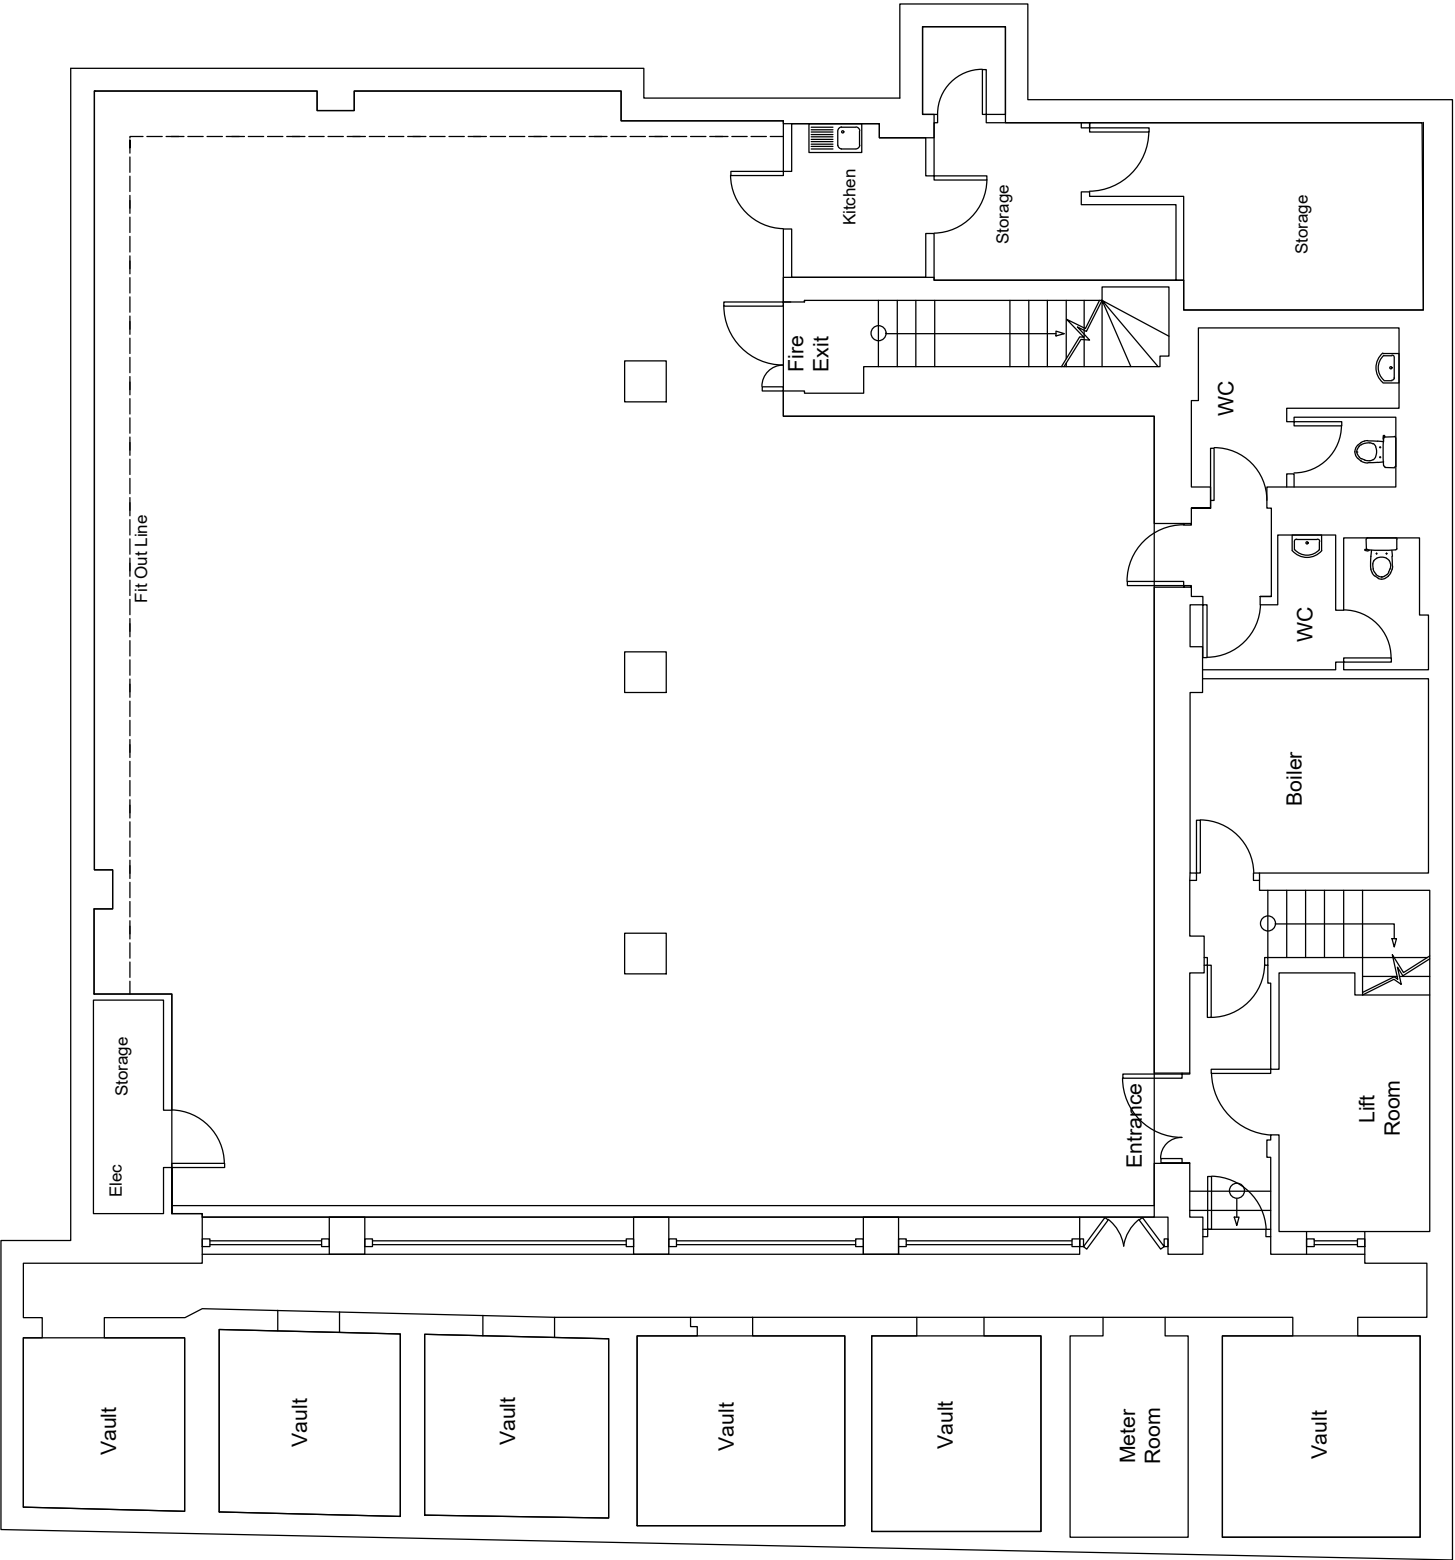

|                |             |      |      |         |  |       |  |  |
|----------------|-------------|------|------|---------|--|-------|--|--|
|                |             |      |      |         |  |       |  |  |
| Rev            | Description |      | Date |         |  |       |  |  |
| Drawn          |             | Date |      | Client  |  | Title |  |  |
| Checked        |             | Date |      | Project |  |       |  |  |
| Scale          |             |      |      |         |  |       |  |  |
| Drawing Number |             |      | Rev  |         |  |       |  |  |