
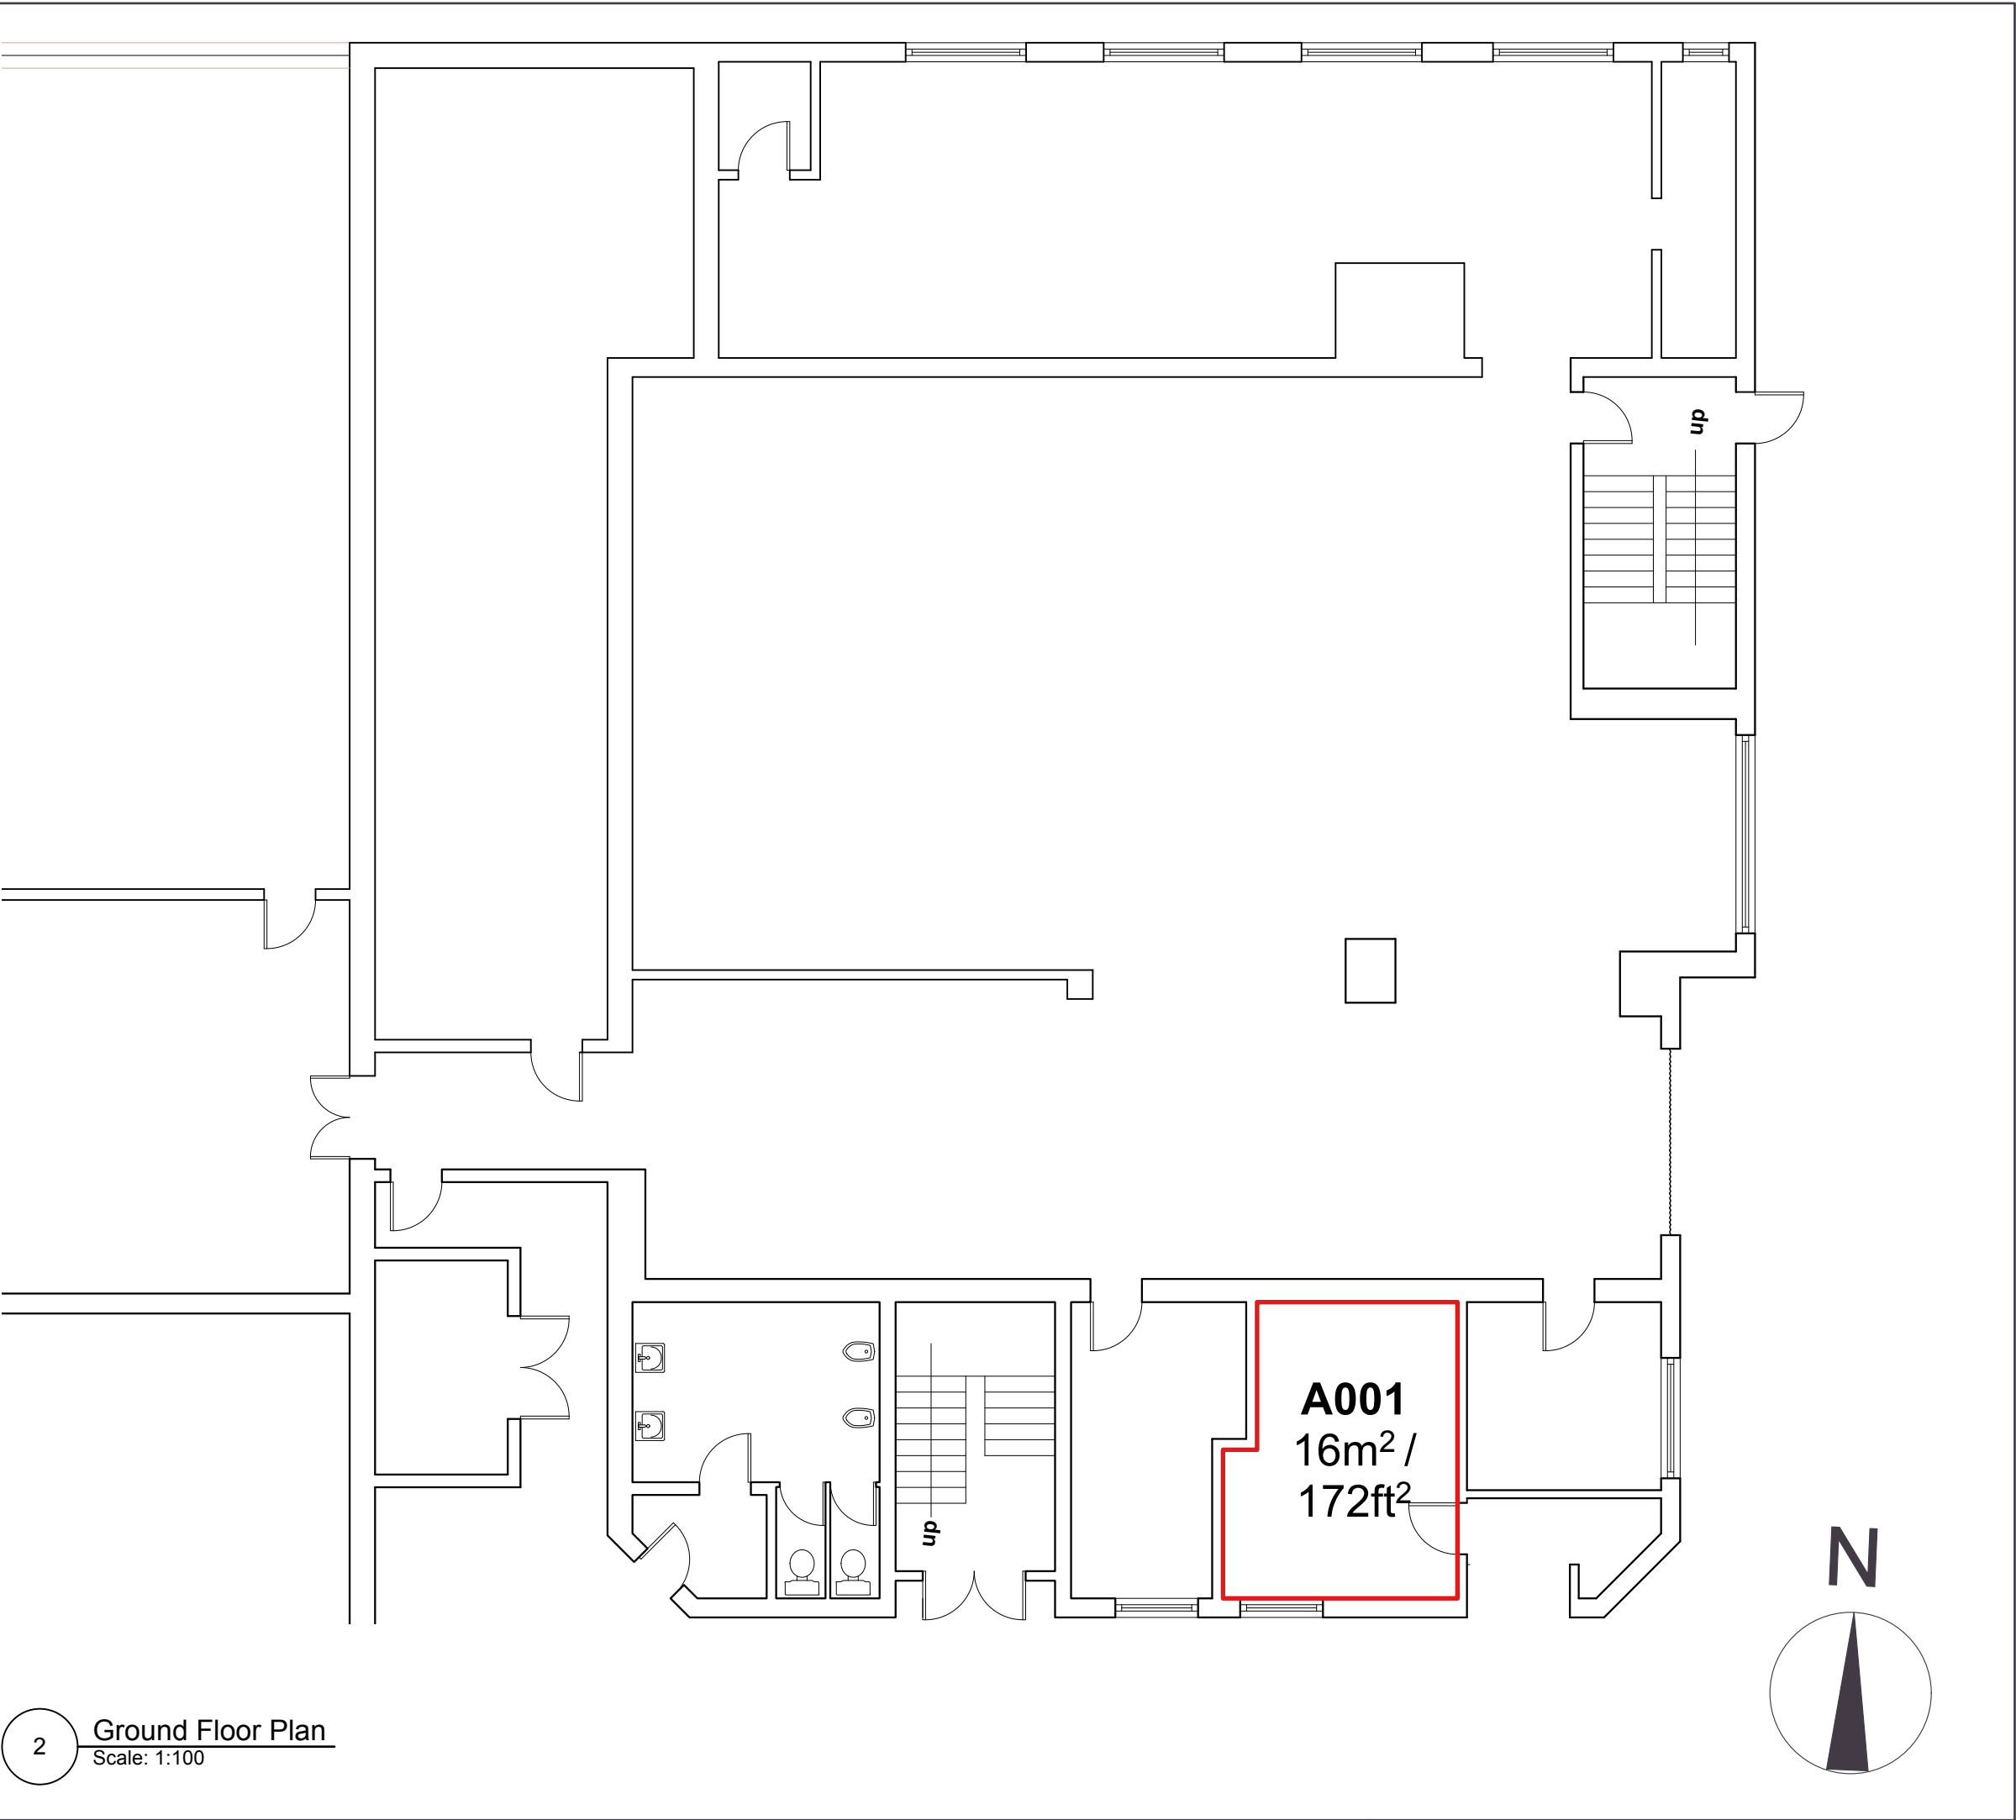


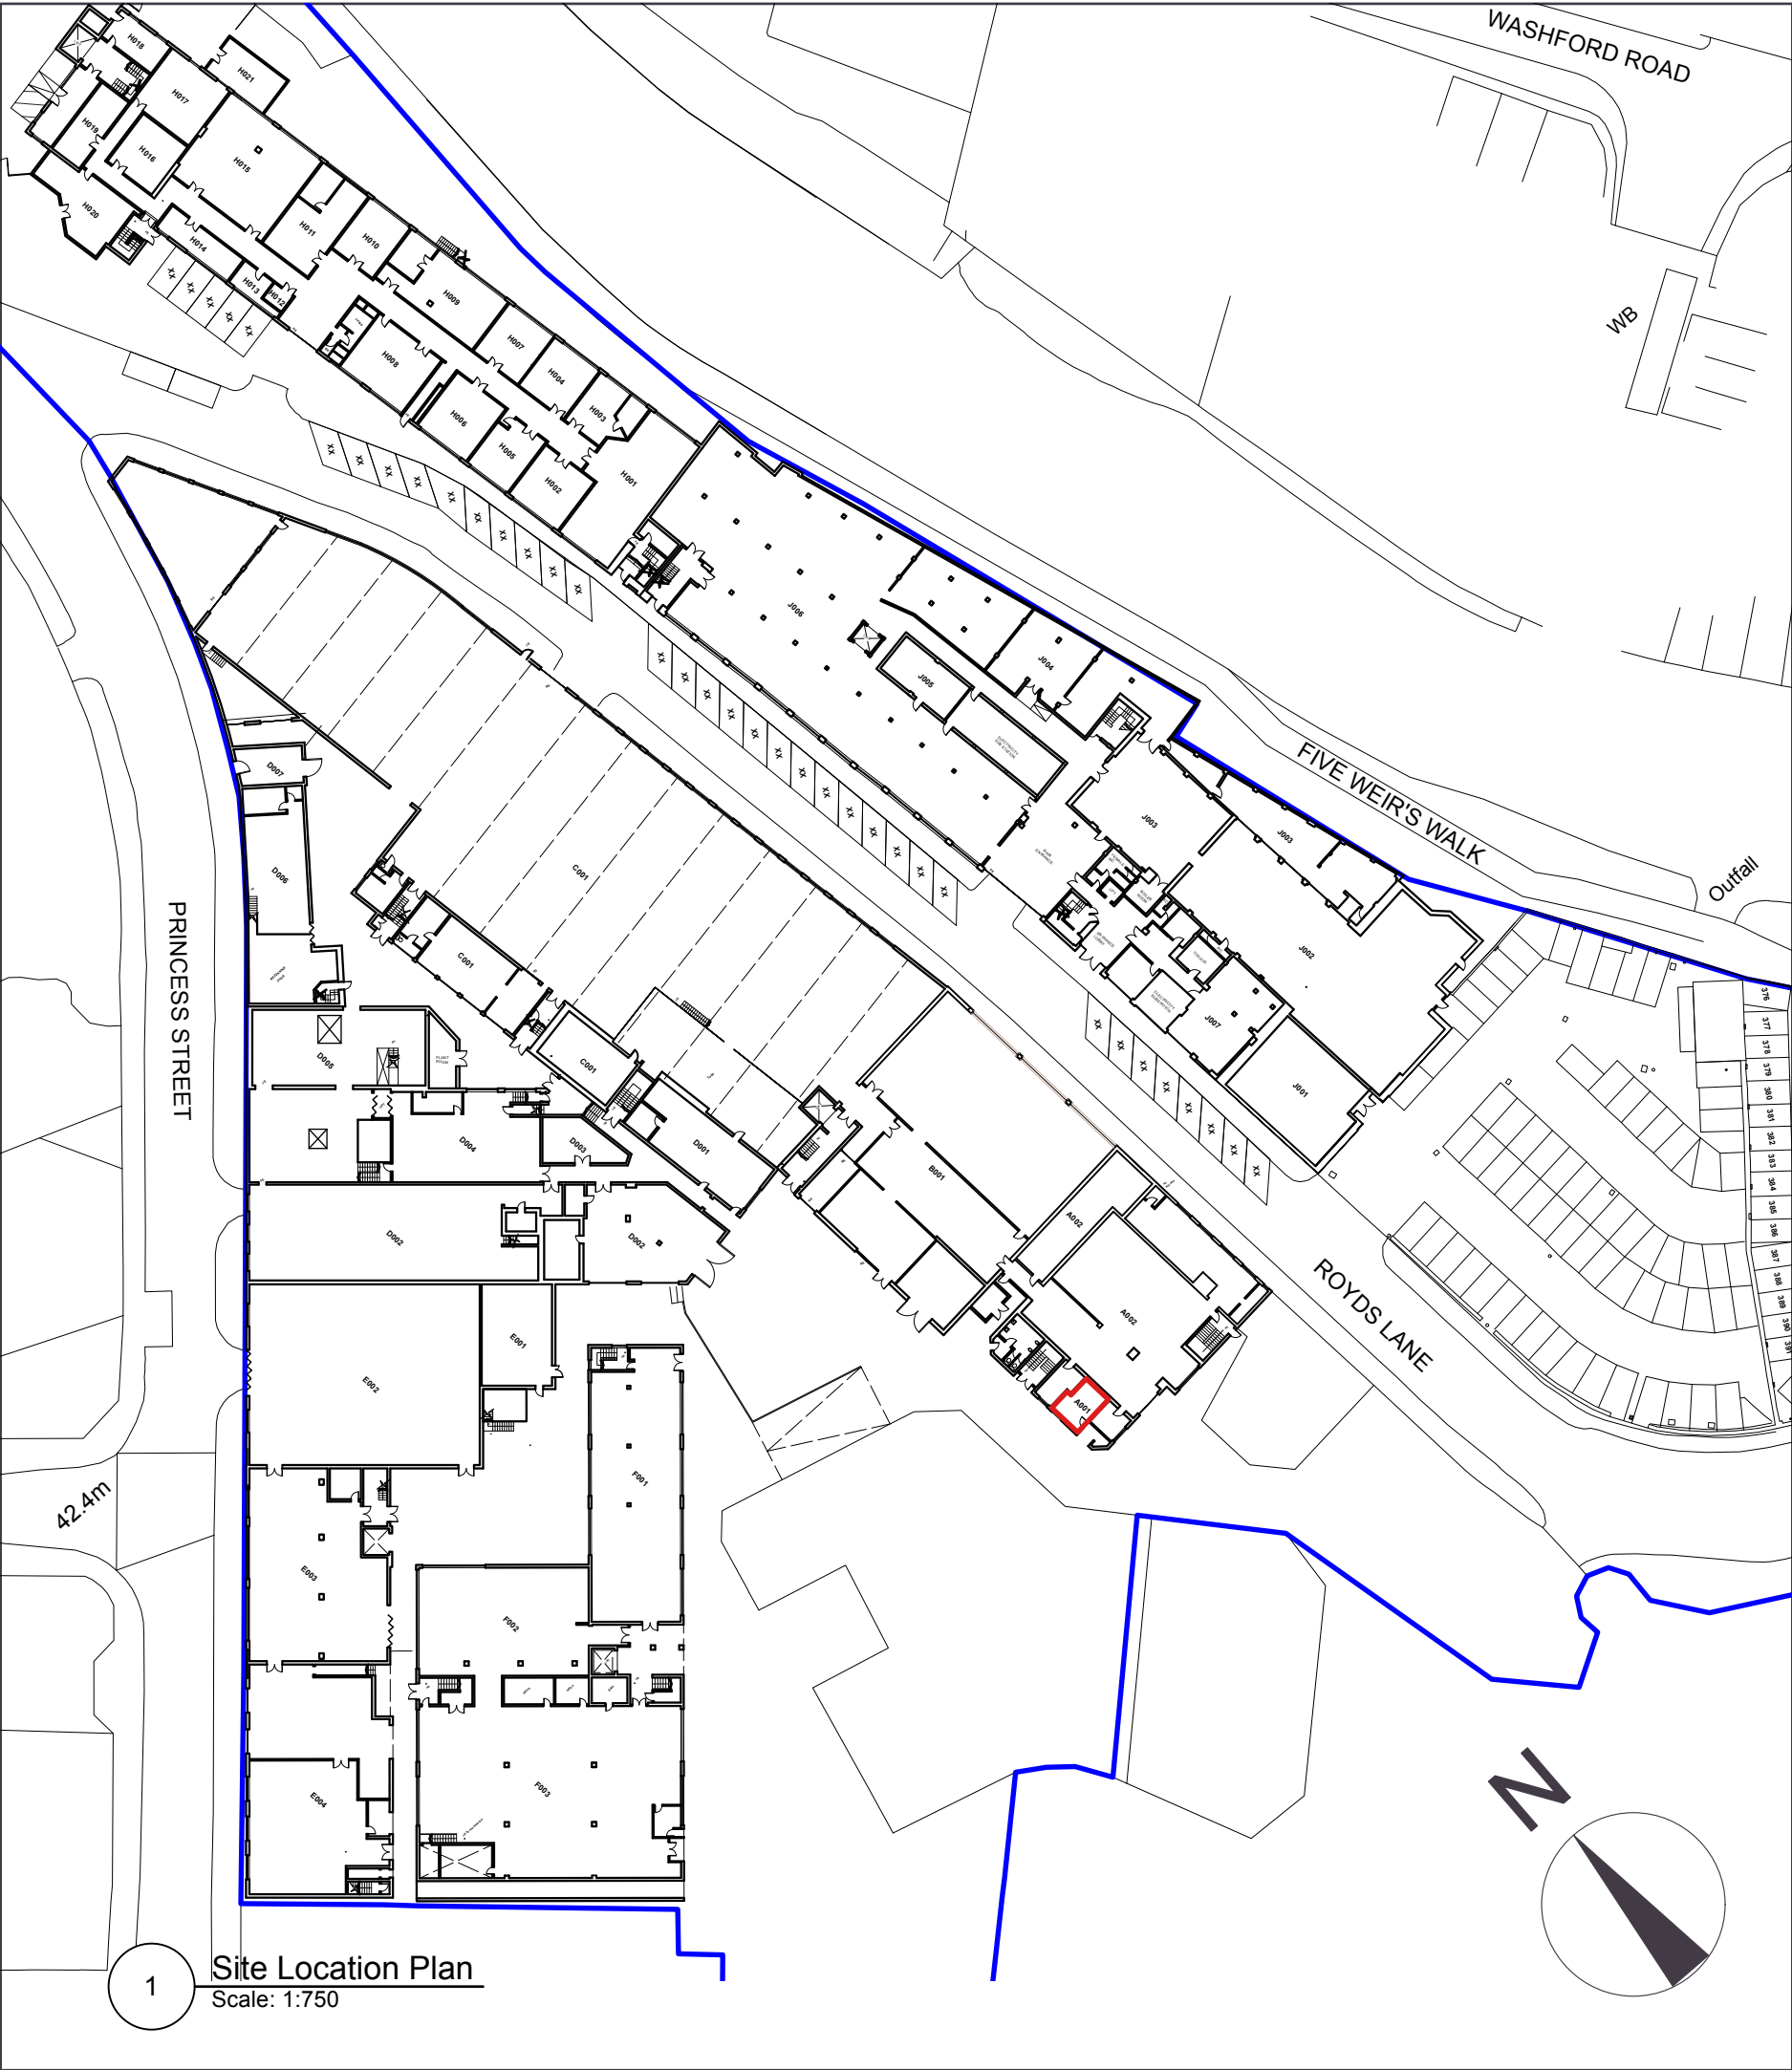

KEY

— SITE BOUNDARY

— UNIT DEMISE

Site	Royds Mill, Windsor Street		
Tenant	[VACANT]		
Drawing No.	A001	Drawing Type	Lease Plan
Block	A	Unit	001
Date	02/07/2025	Scale	1:100/750 @ A2
ROYDS MILL BUSINESS PARK			
Royds Mill, Windsor Street, Sheffield, S4 7WB info@roydsmillbusinesspark.com			
M: 07388 847236			