




GENERAL NOTES

Sizes and dimensions to any elements are indicative only. All dimensions to be checked on site prior to commencement of any works.

DO NOT SCALE FROM THIS DRAWING.

FLOOR DATA

GIA:	9,497 sqft
NIA:	7,227 sqft
Office NLA:	5,845 sqft
Maximum Capacity:	154
Desks on Plan:	104

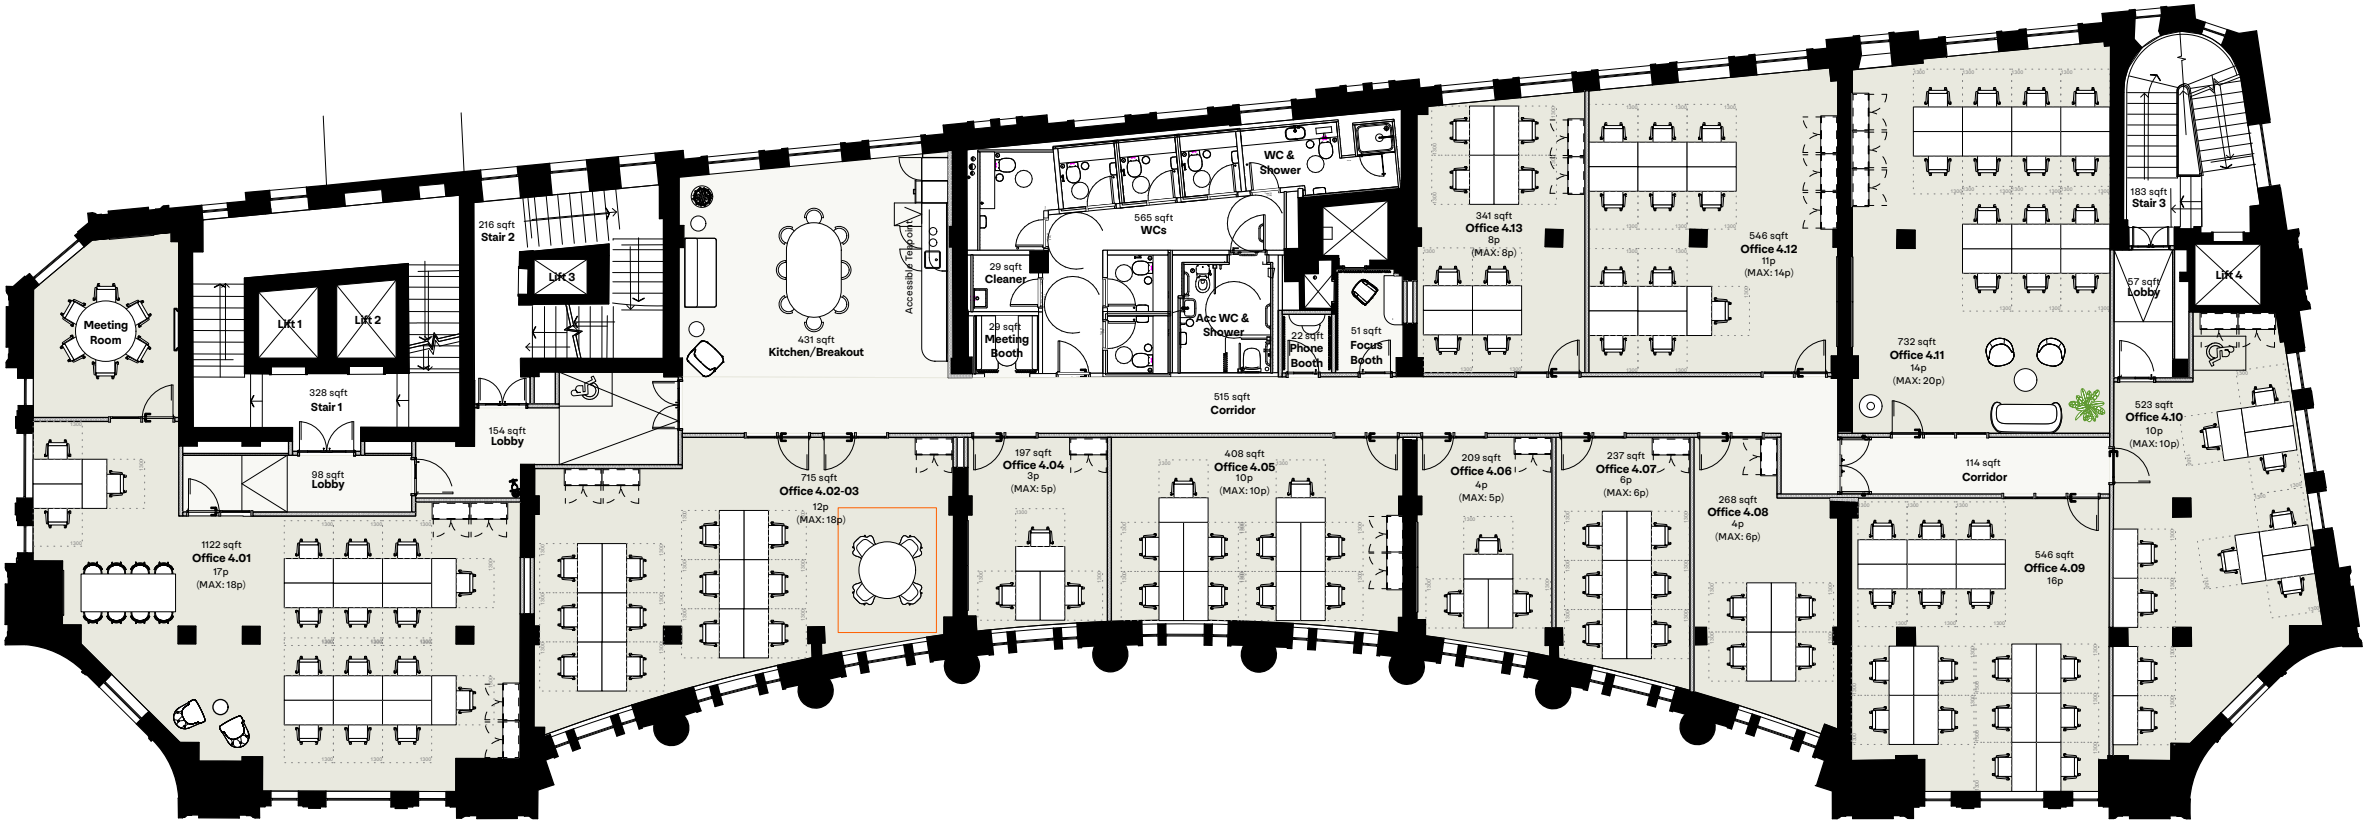

F	Offices 4.09 extra desks	02.11.2022	HGS
E	Offices 4.03-03 merged	05.07.2022	JC
D	Updated to suit graphic re-brand	27.05.2021	JC
C	Update to TOG furniture layout	10.12.2020	MS
B	Update to WC layout & TOG furniture	18.08.2020	MS
A	Updated to Architects issue	20.05.2020	MS
-	Initial issue	07.01.2020	MS

REVISION	DATE	INITIAL
----------	------	---------

Fourth Floor

SCALE
1:200 @ A3

DWG No. LIB-SP-SM-04	REVISION F
DATE November 2022	DRAWN BY HGS

STATUS
For Information



FCRA