


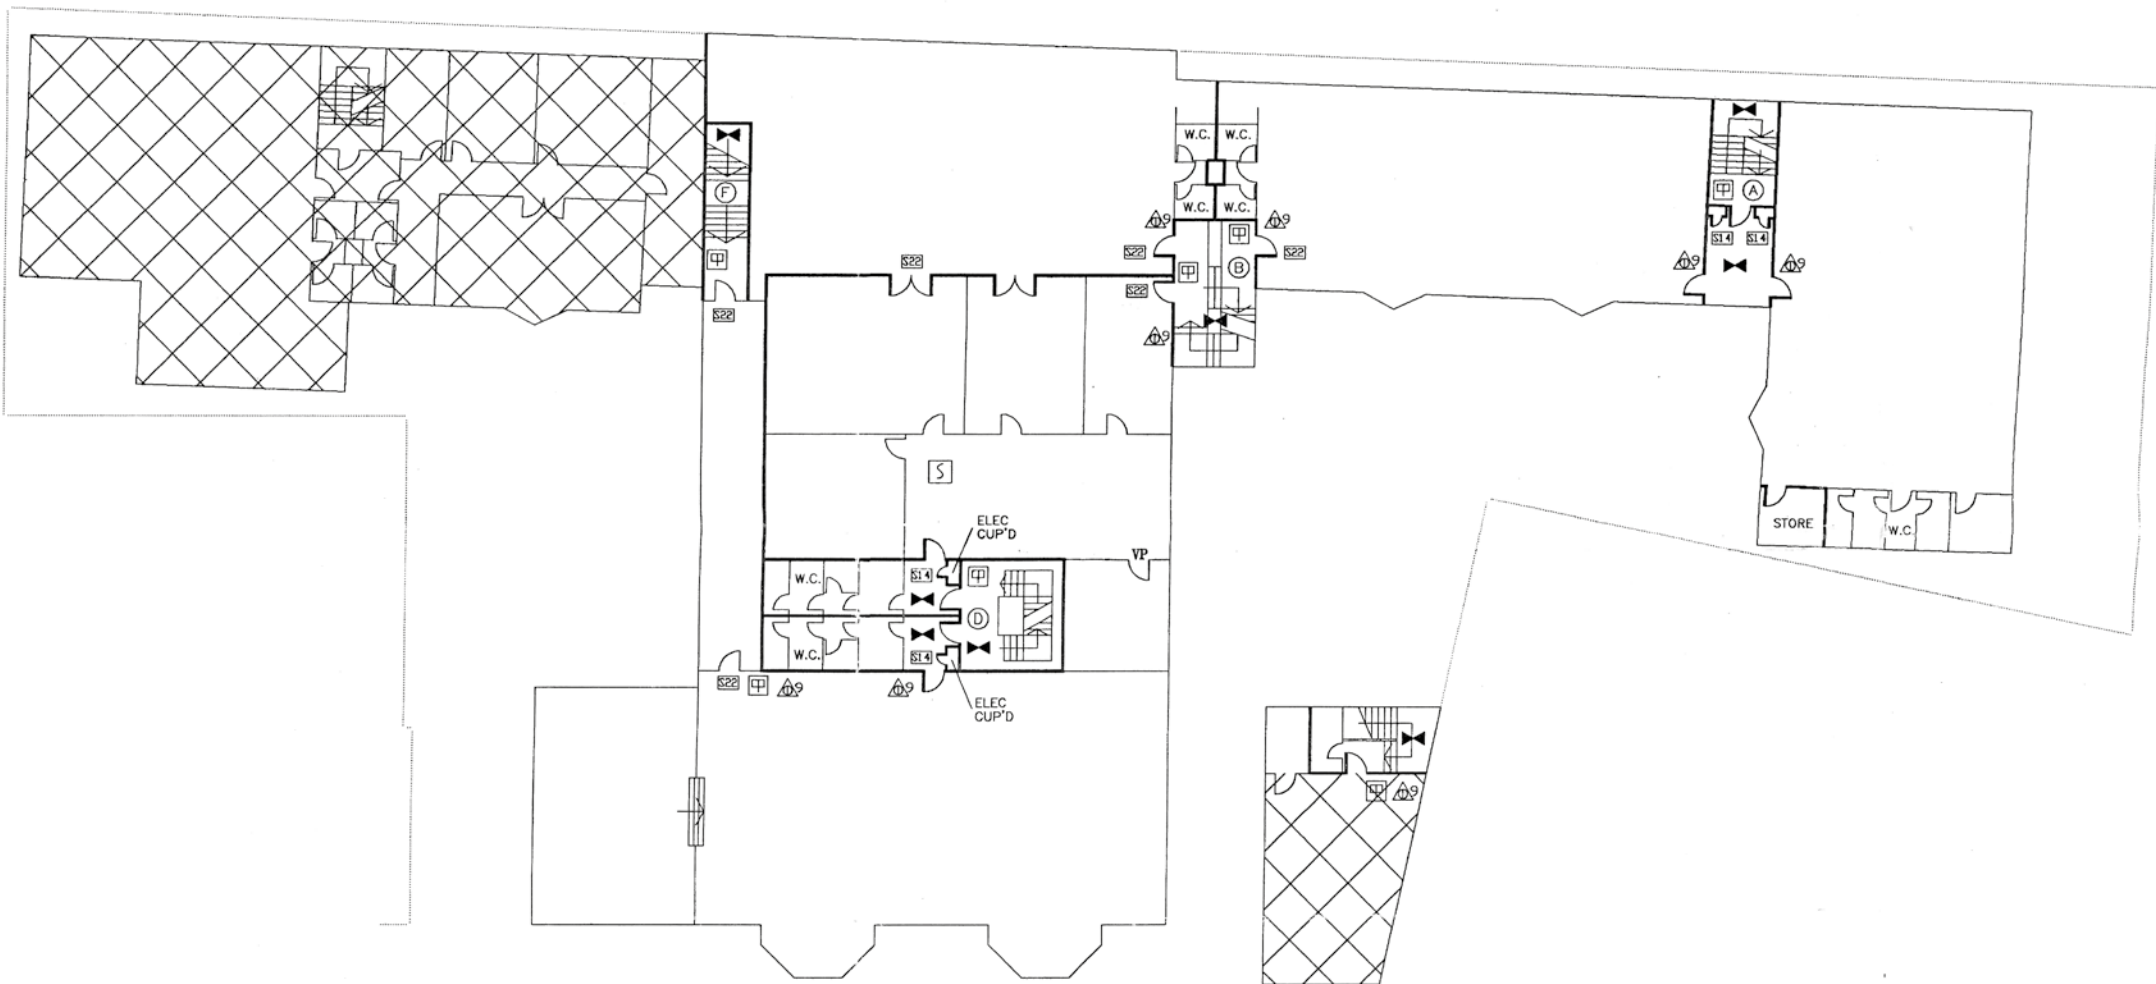


L F C D A
LONDON FIRE BRIGADE


File Ref: FS/WN/28/744
Address: THE LINEN HOUSE
253 KILBURN LANE
LONDON W10

Plan No: 2 OF 3
Drawn By: ANDREW SEATH
Date: 19/11/96
Update:

Approx Scale: 1:200
Amend No:
Amend Date:
File Name: 28-744-F01
Sheet Size: A2

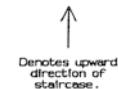

FIRST FLOOR

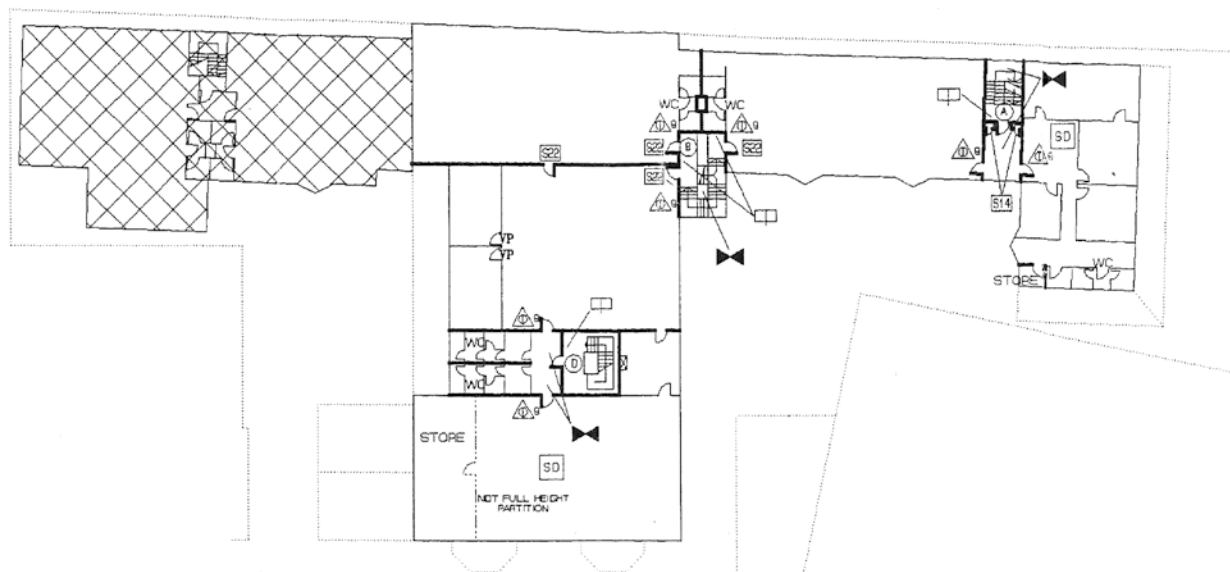

SECOND FLOOR

↑
Denotes upward
direction of
staircase.




L F C D A
LONDON FIRE BRIGADE


File Ref: FS/28/000744
Address: THE LINEN HOUSE
253 KILBURN LANE
LONDON, W10 4BQ

Plan No: 3 OF 3
Drawn By: V. STYLES
Date: 11 SEPT: 1993

Scale: 1:400
Amend No:
Amend Date:
Sheet Size: A3

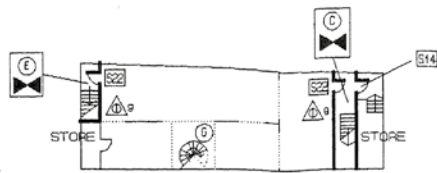

BASEMENT

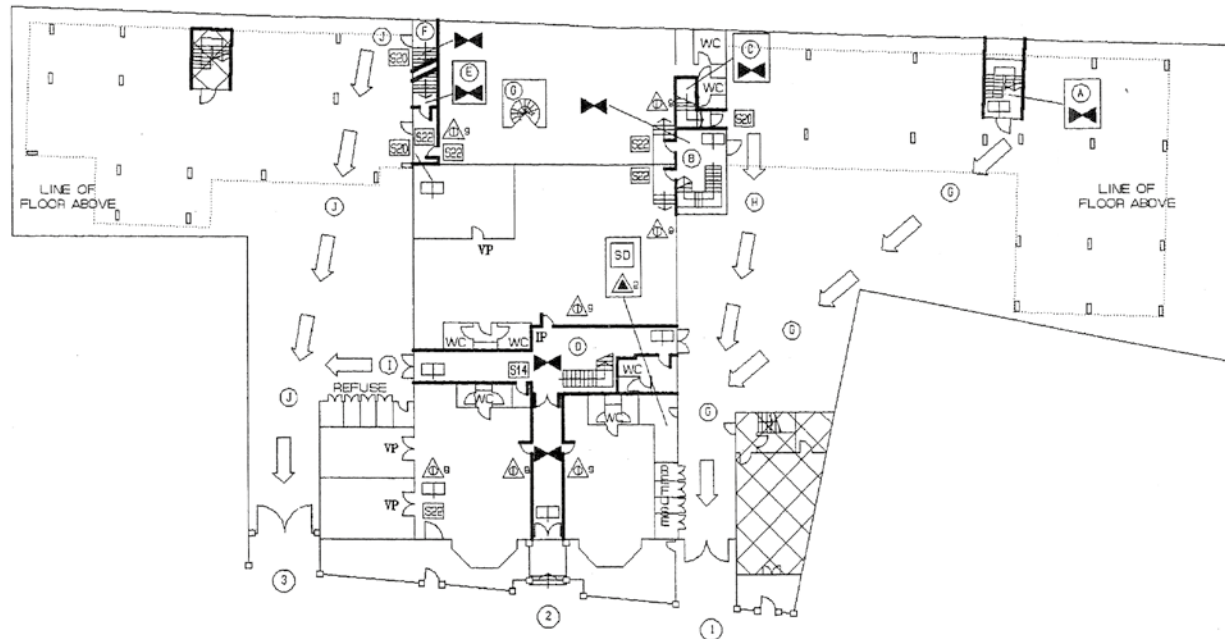

GROUND FLOOR

↑
Denotes upward
direction of
staircase.



L F C D A
LONDON FIRE BRIGADE

File Ref: FS/28/000744
Address: THE LINEN HOUSE
253 KILBURN LANE
LONDON, W10 4BQ

Plan No: 1 OF 3
Drawn By: V. STYLES
Date: 5 SEPT. 1993

Scale: 1:400
Amend No:
Amend Date:
Sheet Size: A3