




UNIT: 32 Gilbert Studios, Parkhill, Sheffield, S25QY.

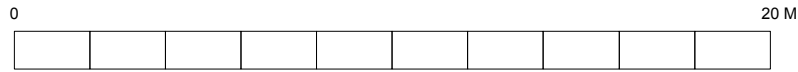


DEMISE AREA

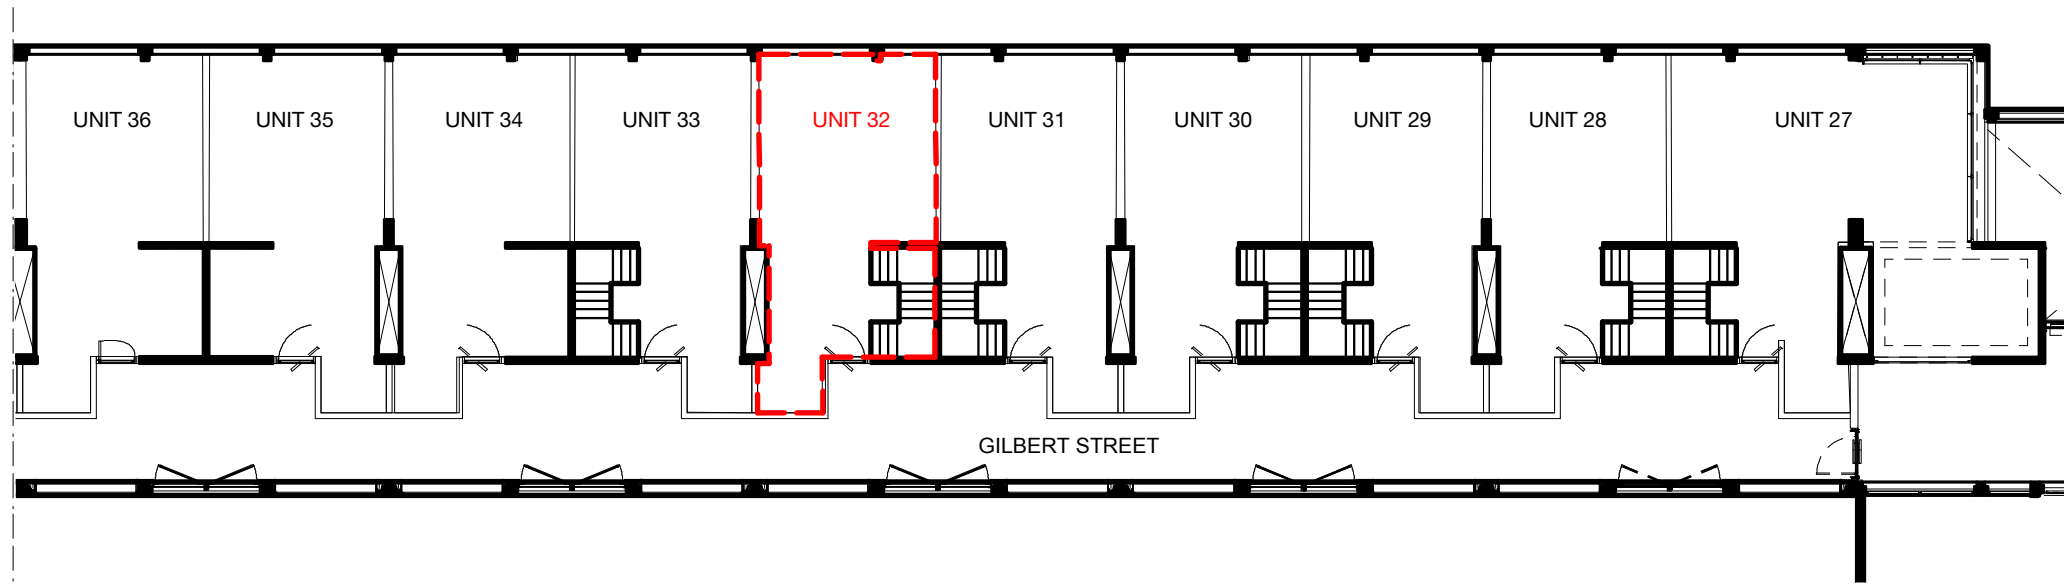

3 Level 03 Plan / Gilbert Street
Scale: 1:200

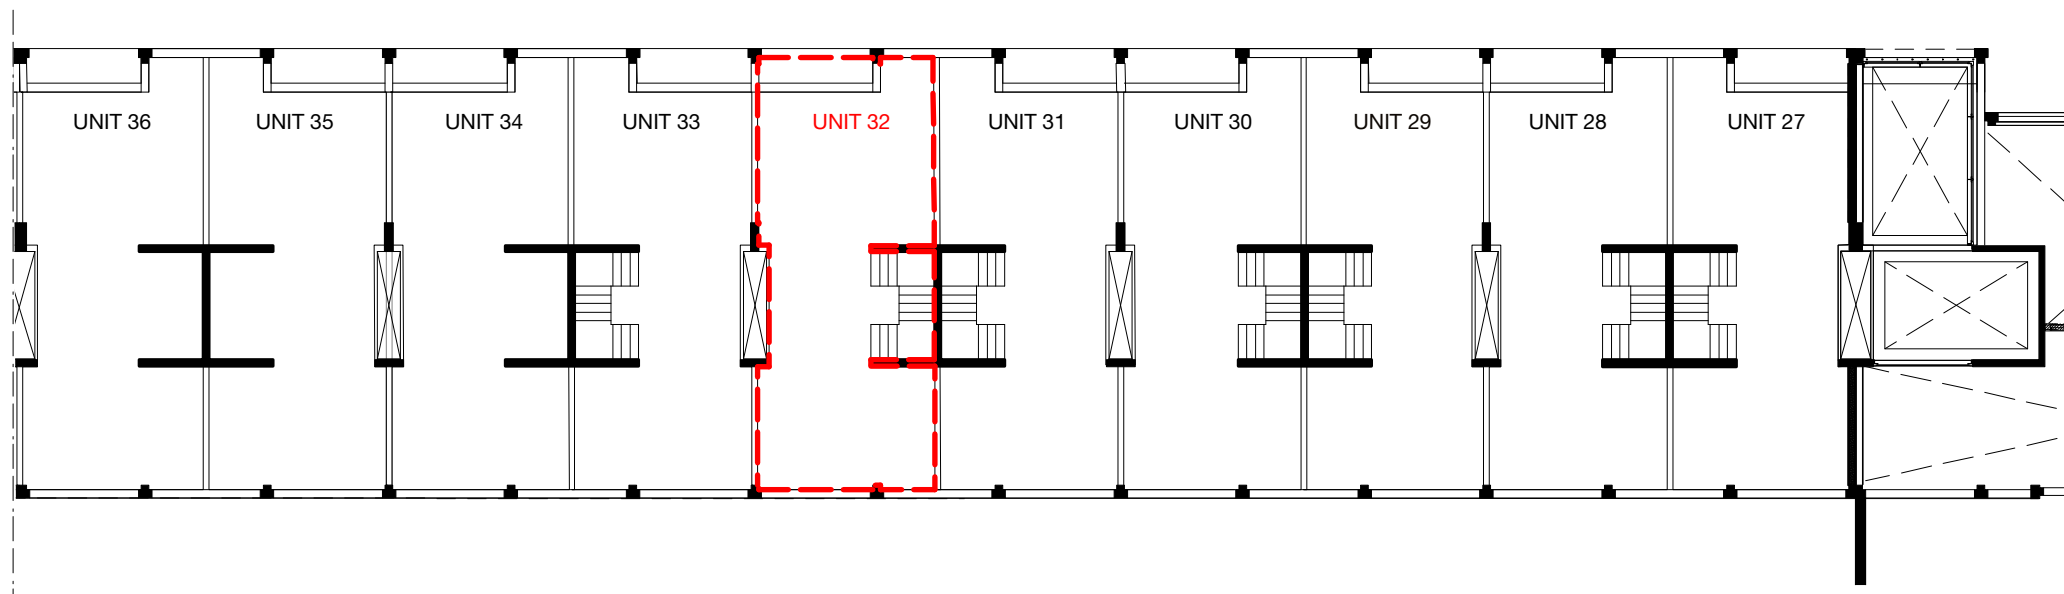

4 Level 04 Plan / Gilbert Street Upper Level
Scale: 1:200

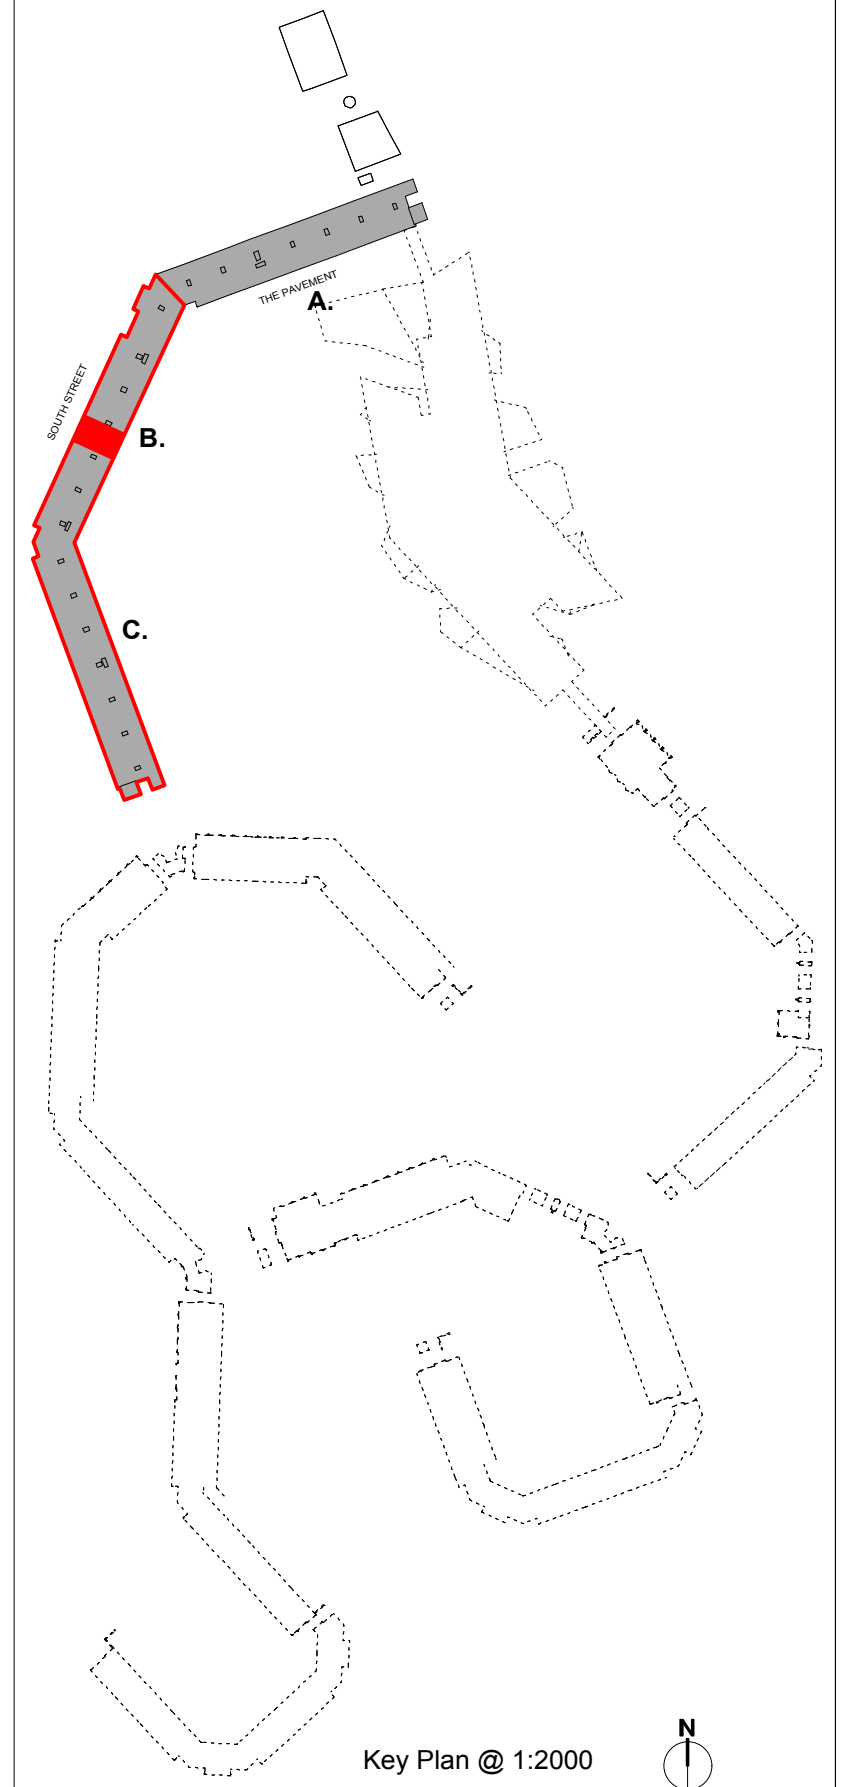

Key Plan @ 1:2000



Revisions	Date	By	Description
A	17.03.15	AJD	REVISED RED LINE

General Note:

Please note that HawkinsBrown owns the copyright of all design material produced in the performance of its services to Urban Splash Ltd, and has granted a license to Urban Splash Ltd to use this design material with the knowledge that such material is produced solely in pursuance of the flats within the residential fit out of Flank B and C of the North Block as part of the Phase 1 works.

HawkinsBrown shall not be liable if the Design is modified or used for any purpose other than that for which it was prepared.

No License exists to use the information in this drawing for other general construction of the fit out works for Phase 1 or subsequent construction phases.

Copyright HawkinsBrown Architects

No implied license exists. This drawing should not be used to calculate areas for the purposes of valuation. Do not scale this drawing. All dimensions to be checked on site by the contractor and such dimensions to be their responsibility. All work must comply with relevant British Standards and Building Regulations requirements. Drawing errors and omissions to be reported to the architect.

Scale at A3
1:200 / 1:2000

Job Number
HB815

Drawn by
AJD

Date
February 2015

Status
LEASE PLAN

Checked by
ABa

Project
Park Hill Phase 1 B+C
Sheffield
for Urban Splash

Drawing
Commercial Lease Plan
Gilbert Studios
Unit 32

HawkinsBrown

159 St John Street London EC1V 4QJ 020 7336 8030t
mail@hawkinsbrown.com www.hawkinsbrown.com

Drawing No. 815_20_COM_LP_015 Rev