

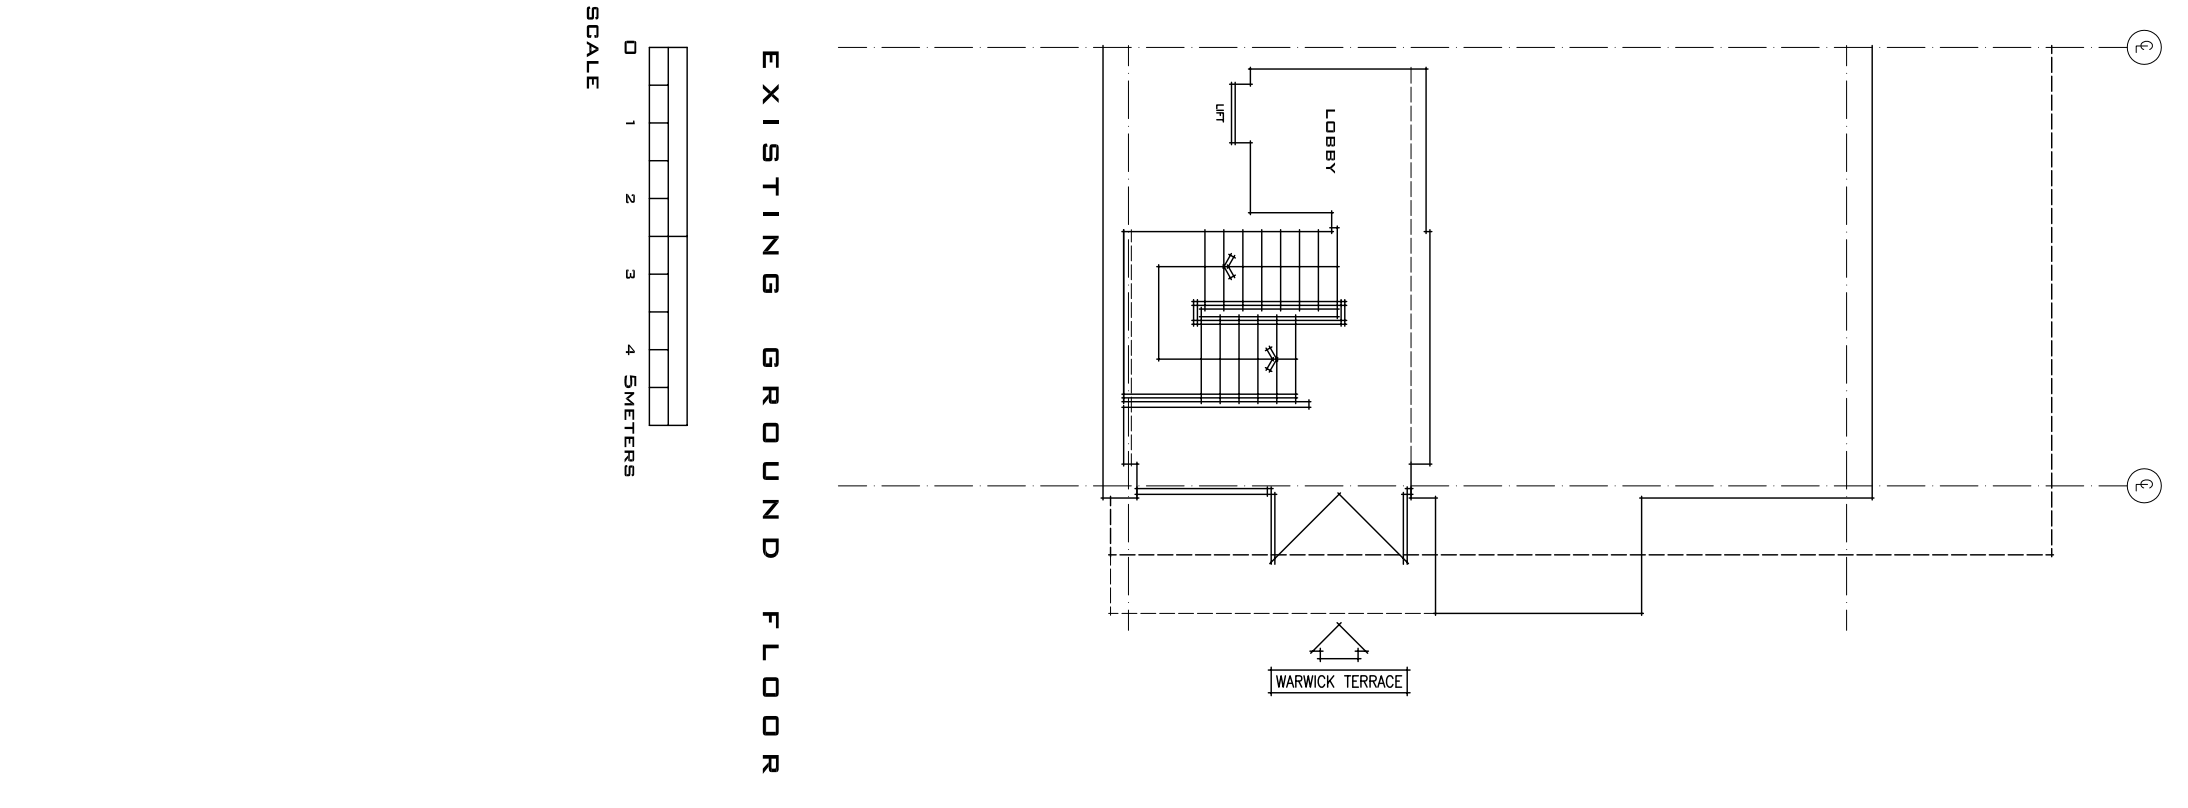
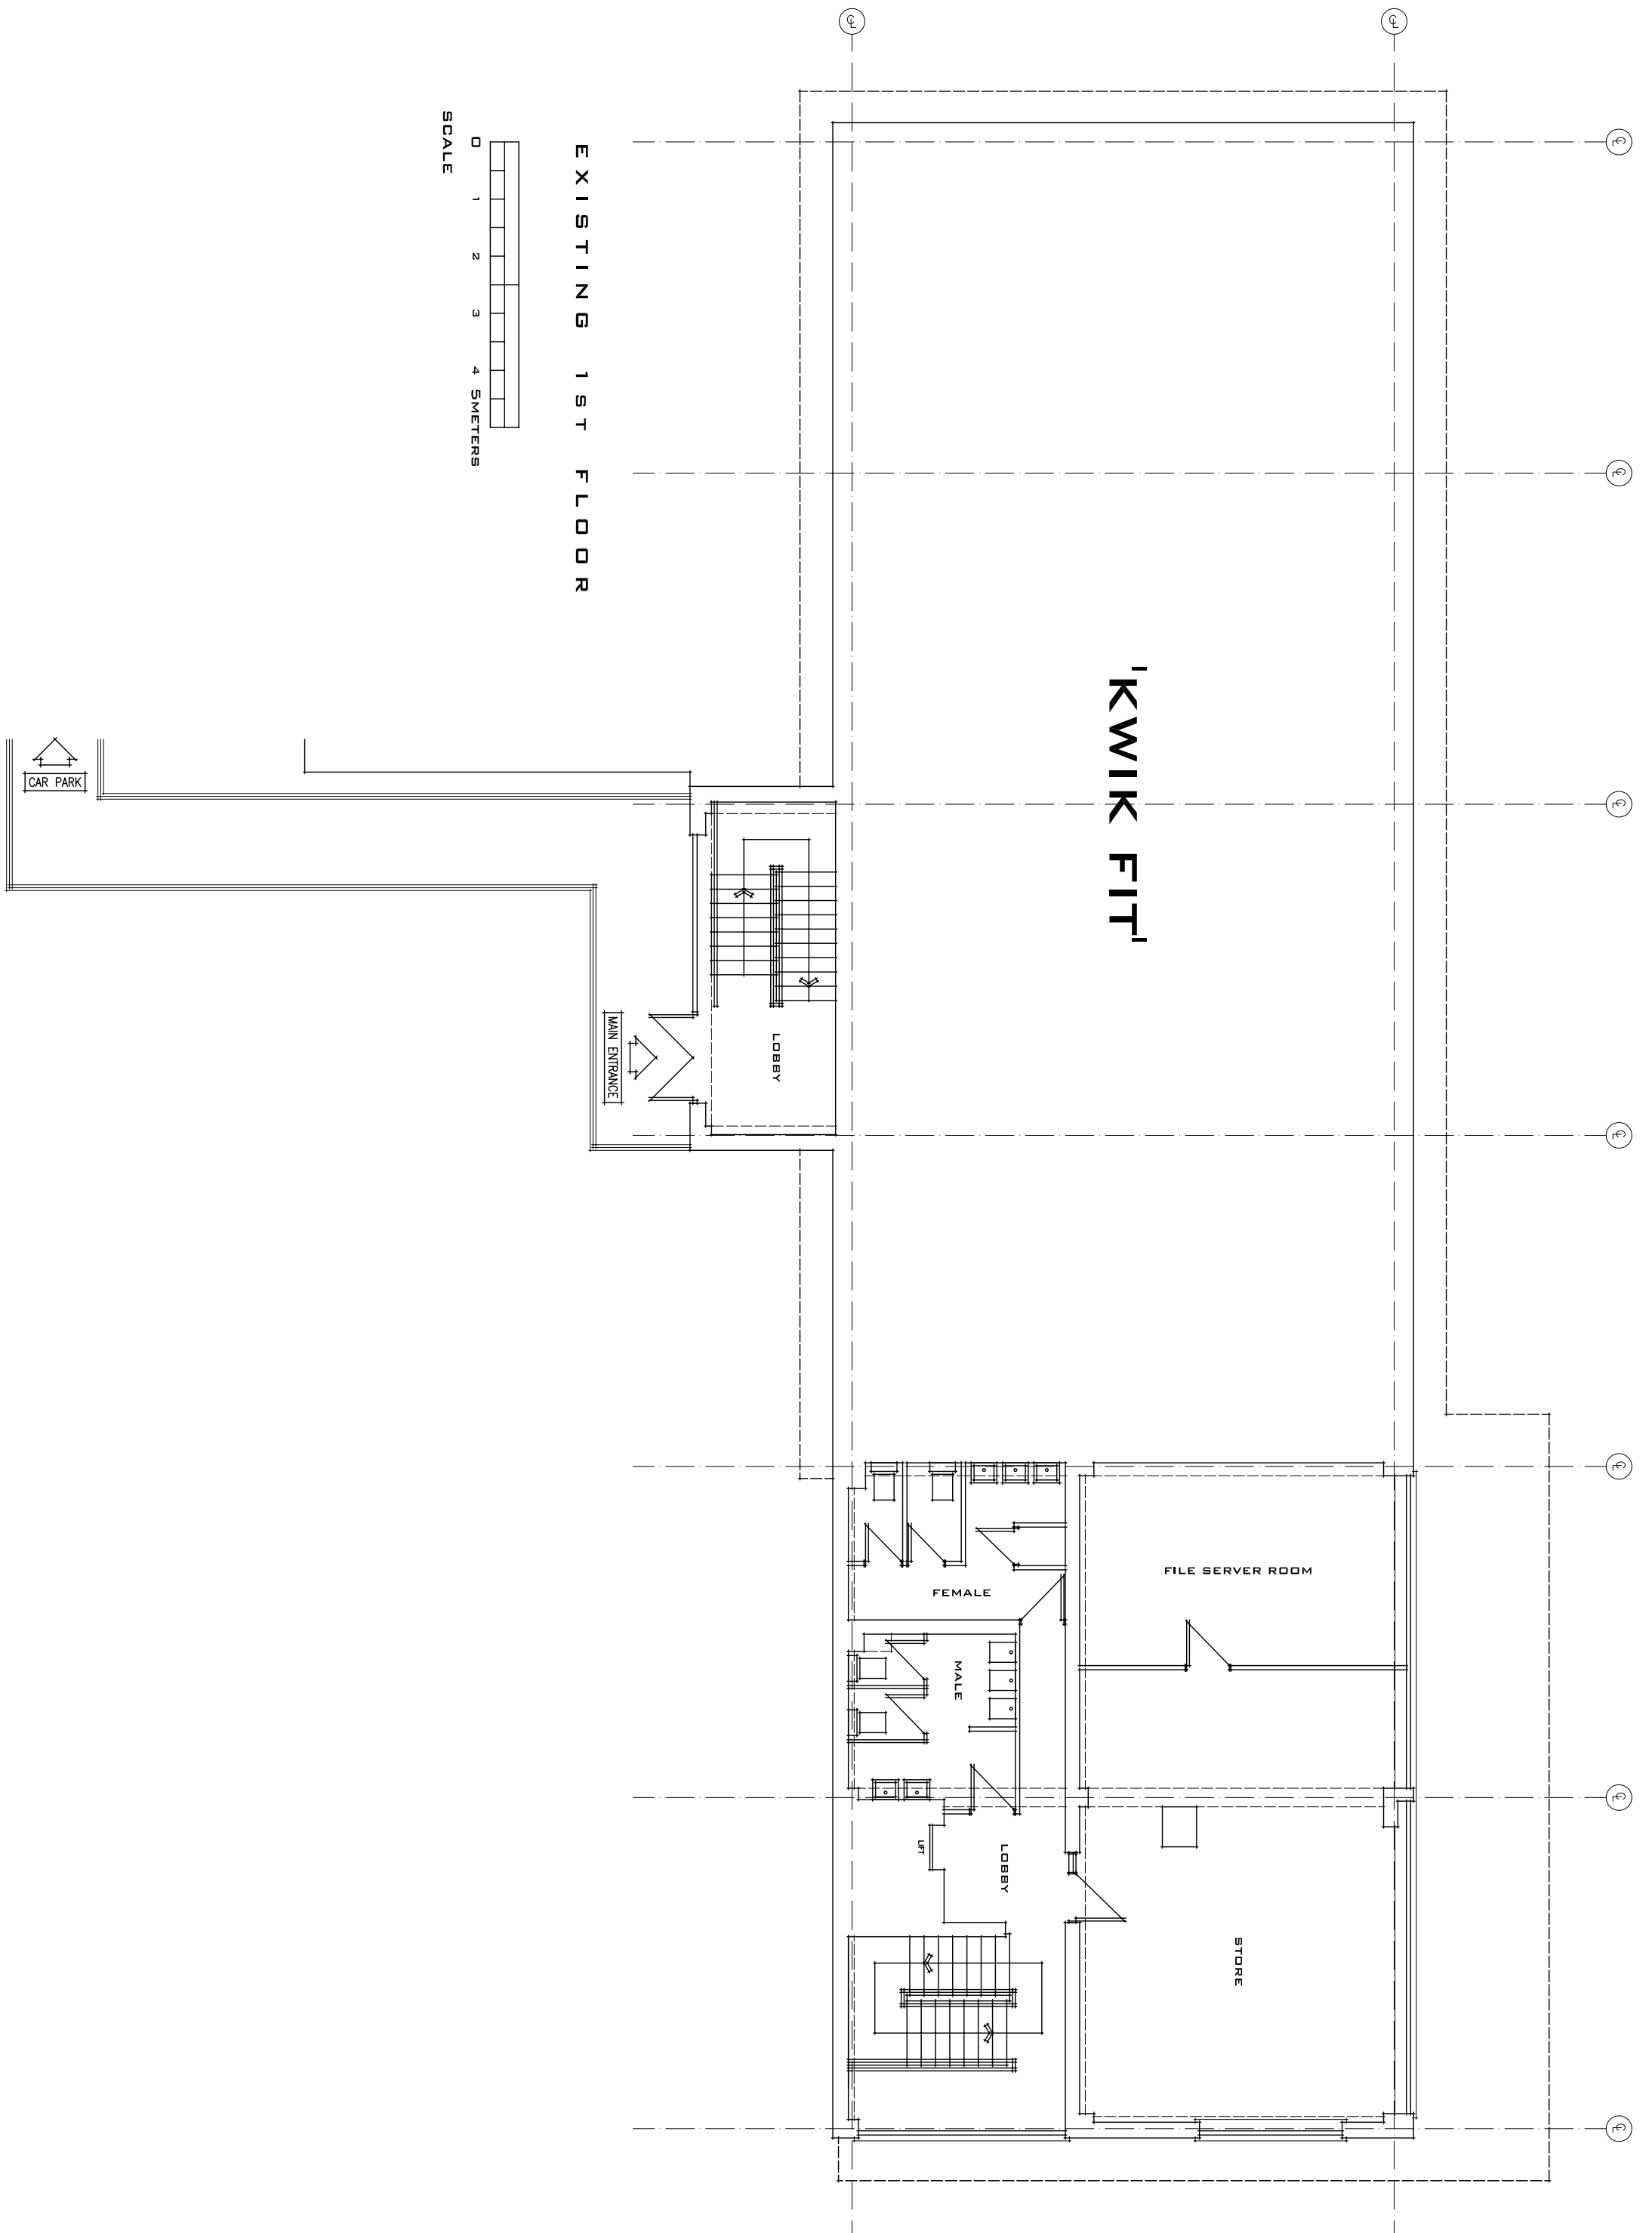
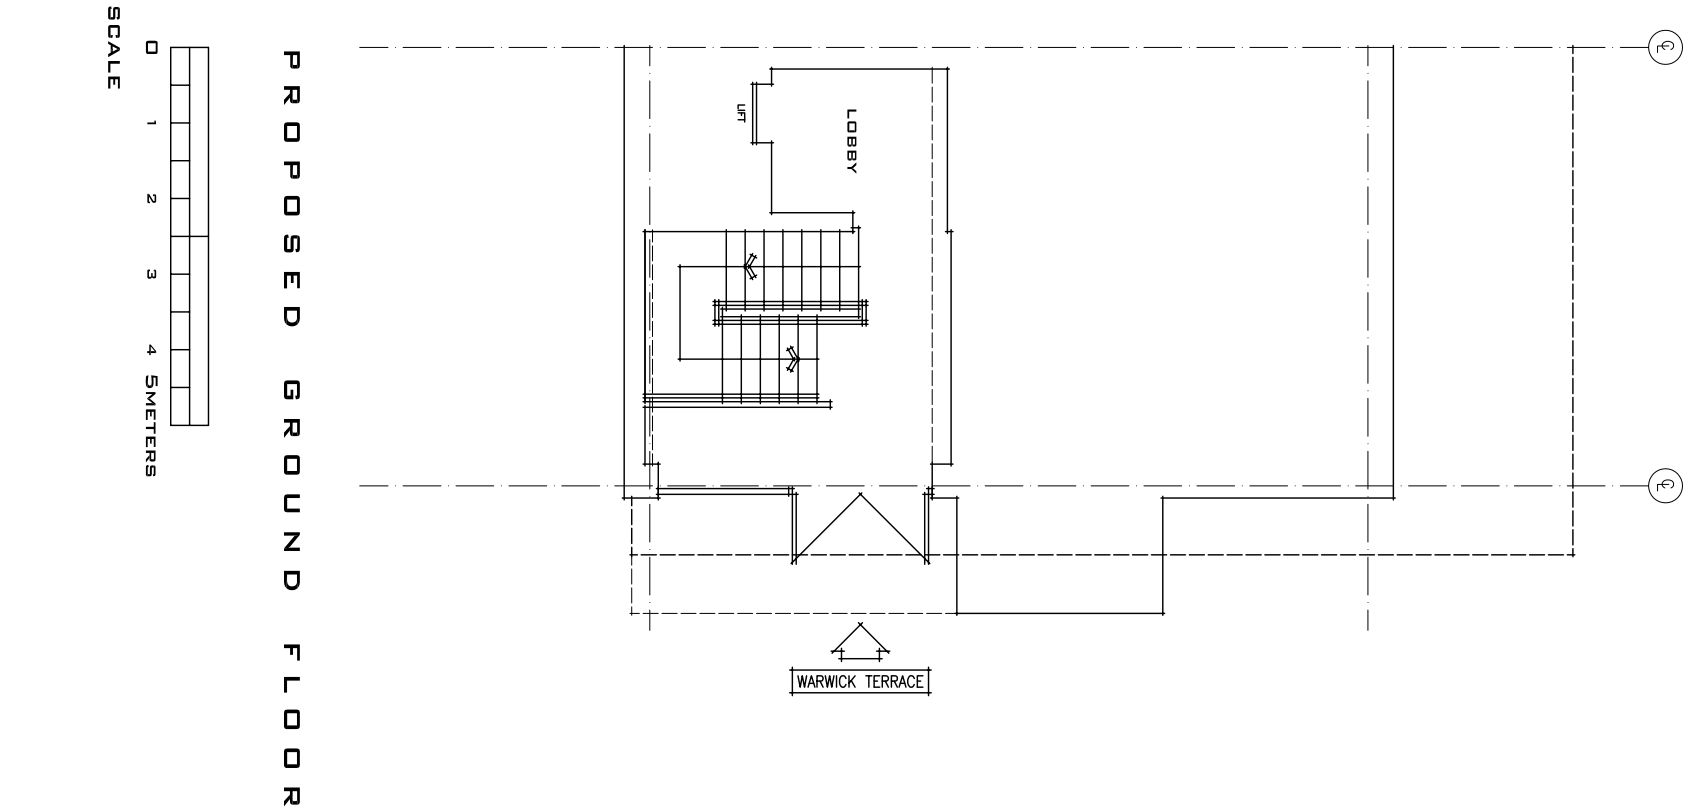


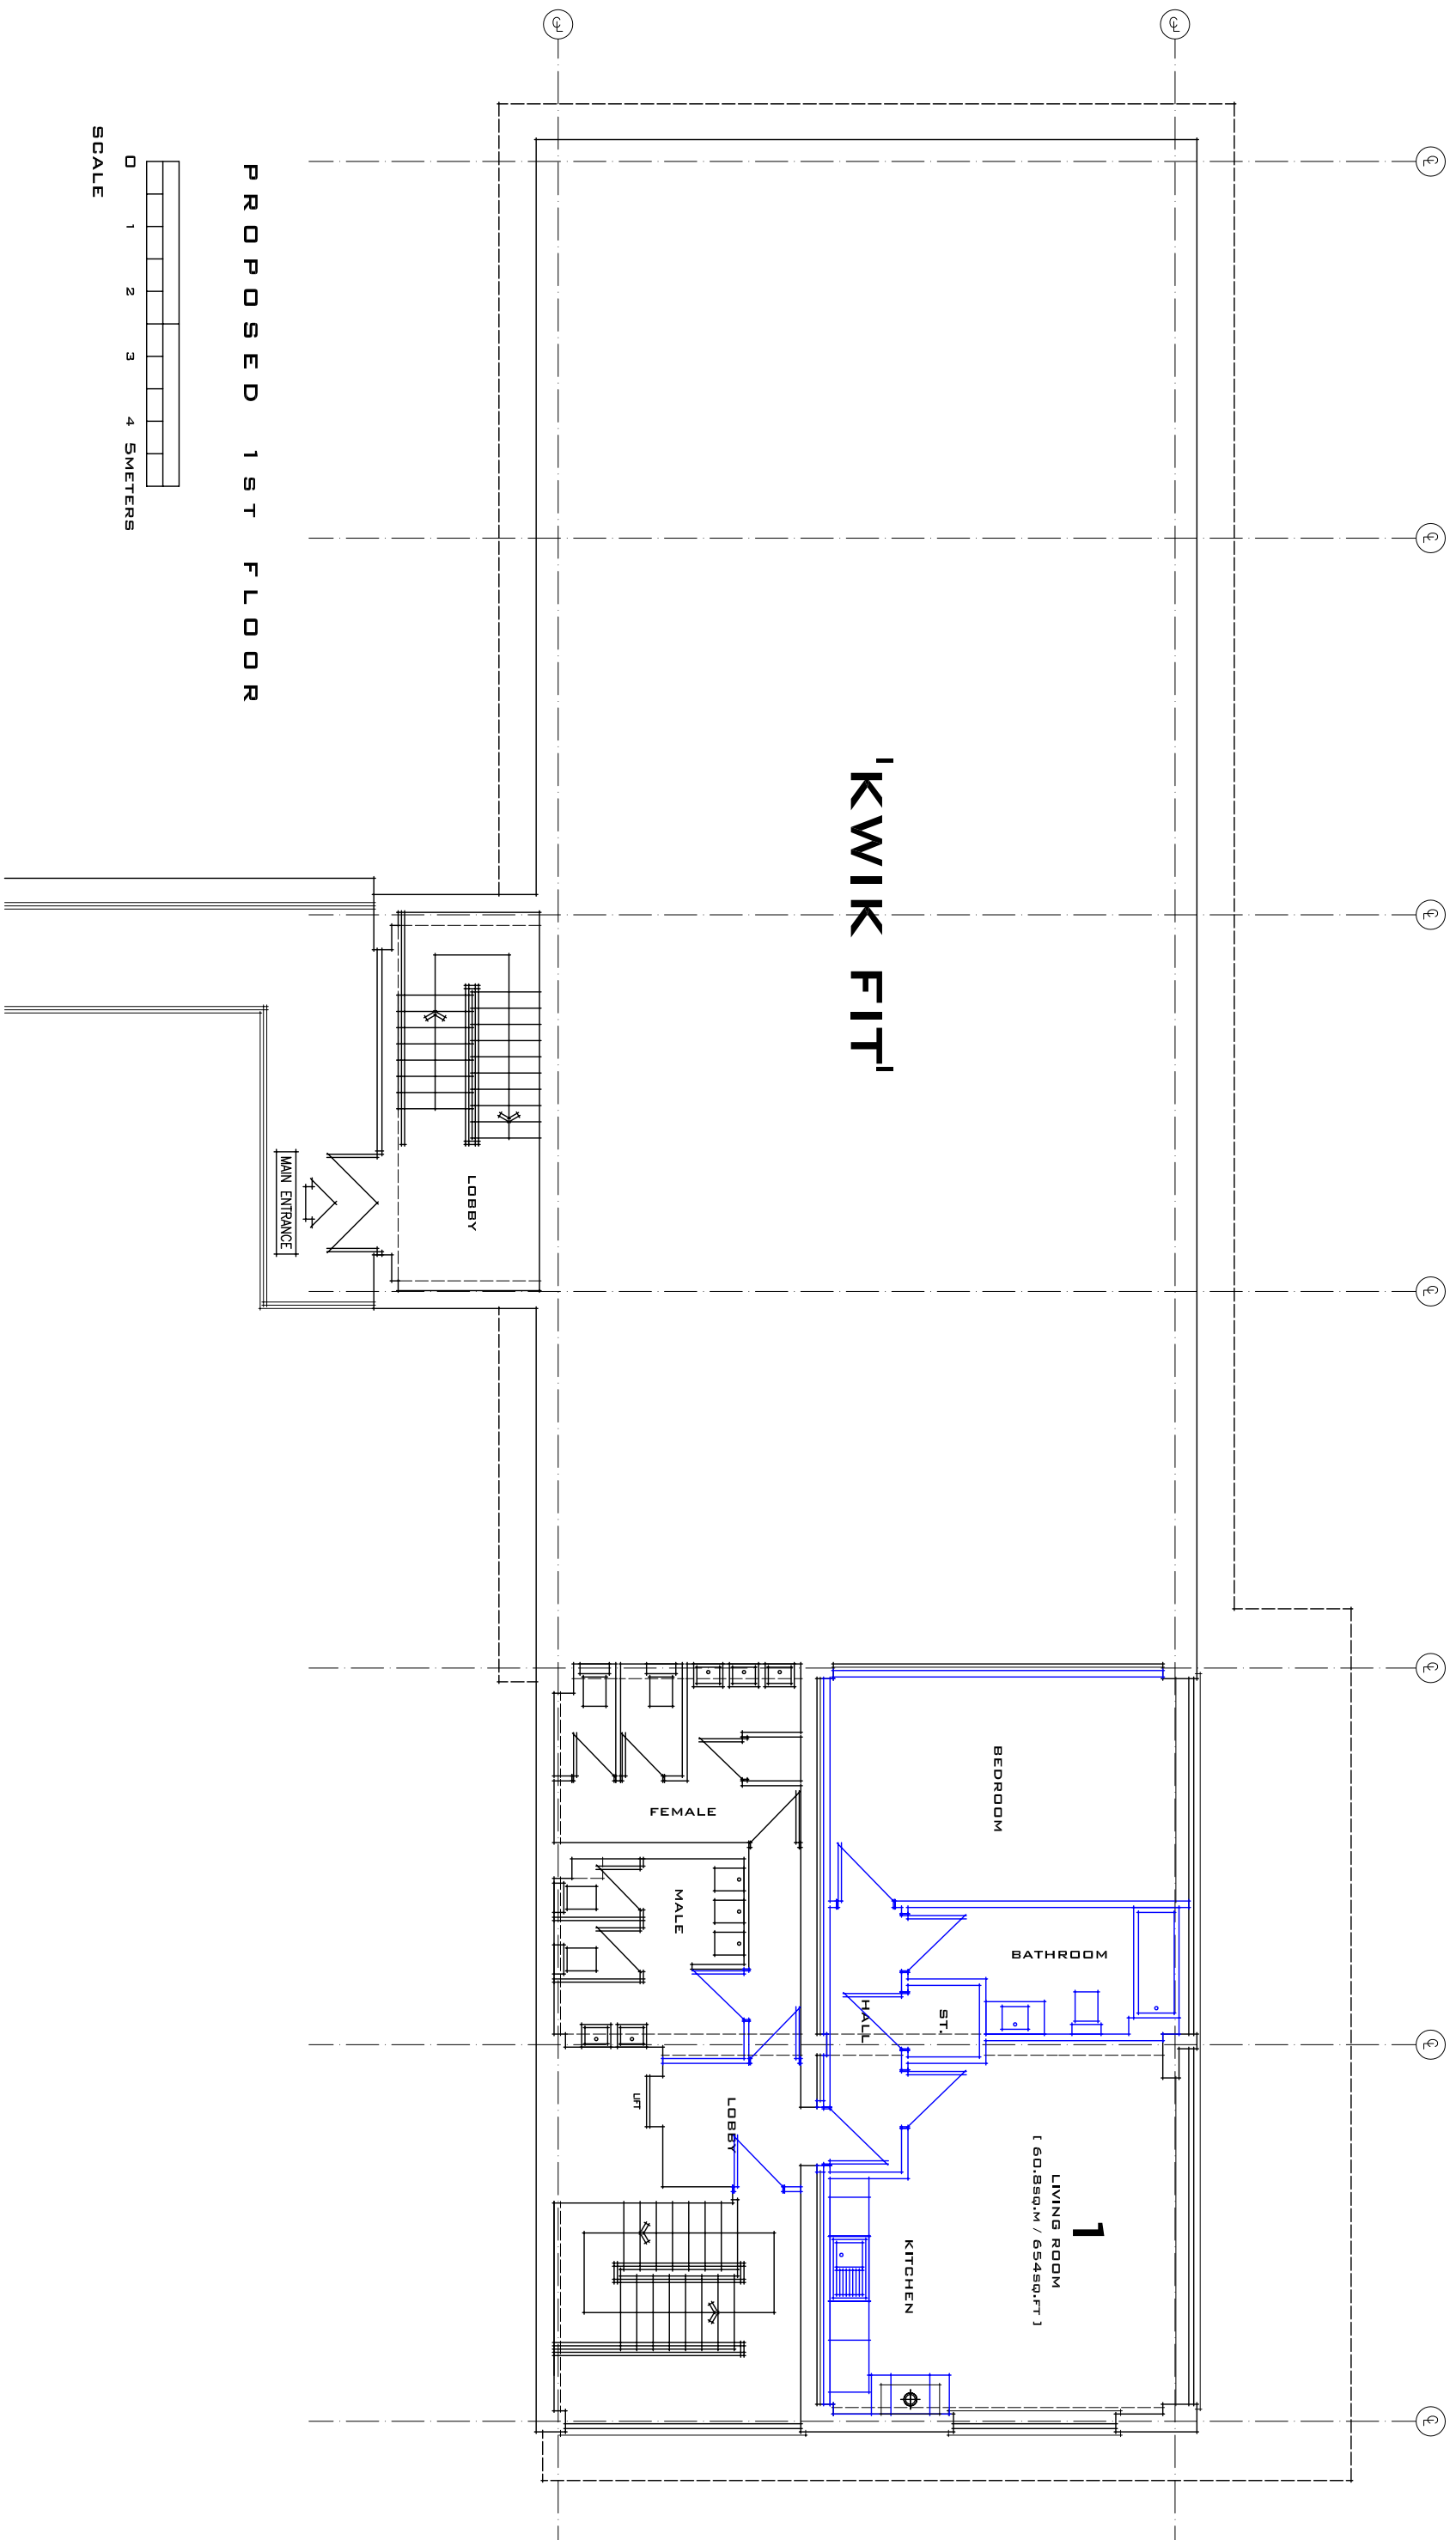

| REVISIONS |   |
|-----------|---|
| -         | - |

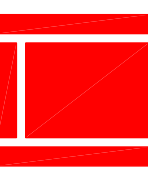

**HOMWOOD**  
5/4 ARCHITECTURAL LIMITED  
7/AS HOMWOOD DESIGN  
SUITE 200 HOUSE  
1/4 SILVER STREET  
SAVINGSHIRE  
B79 7NH  
T: 01827 55503  
E: info@homewood-design.co.uk  
W: www.homewood-design.co.uk

CLIENT:  
**PAUL WHITE ASSOCIATES**

PROJECT:  
**1 WARWICK STREET  
LEAMINGTON SPA**

DRAWING TITLE:  
**EXISTING / PROPOSED  
GROUND & 1ST FLOOR  
PLANS**

**PLANNING DRAWING**

|           |          |
|-----------|----------|
| SCALE     | CHECKED  |
| 1:100@A1  |          |
| DATE      | DRAWN BY |
| JULY.2013 | SM       |

|        |    |      |
|--------|----|------|
| DWG NO | 01 | REV. |
| 641    |    | -    |