


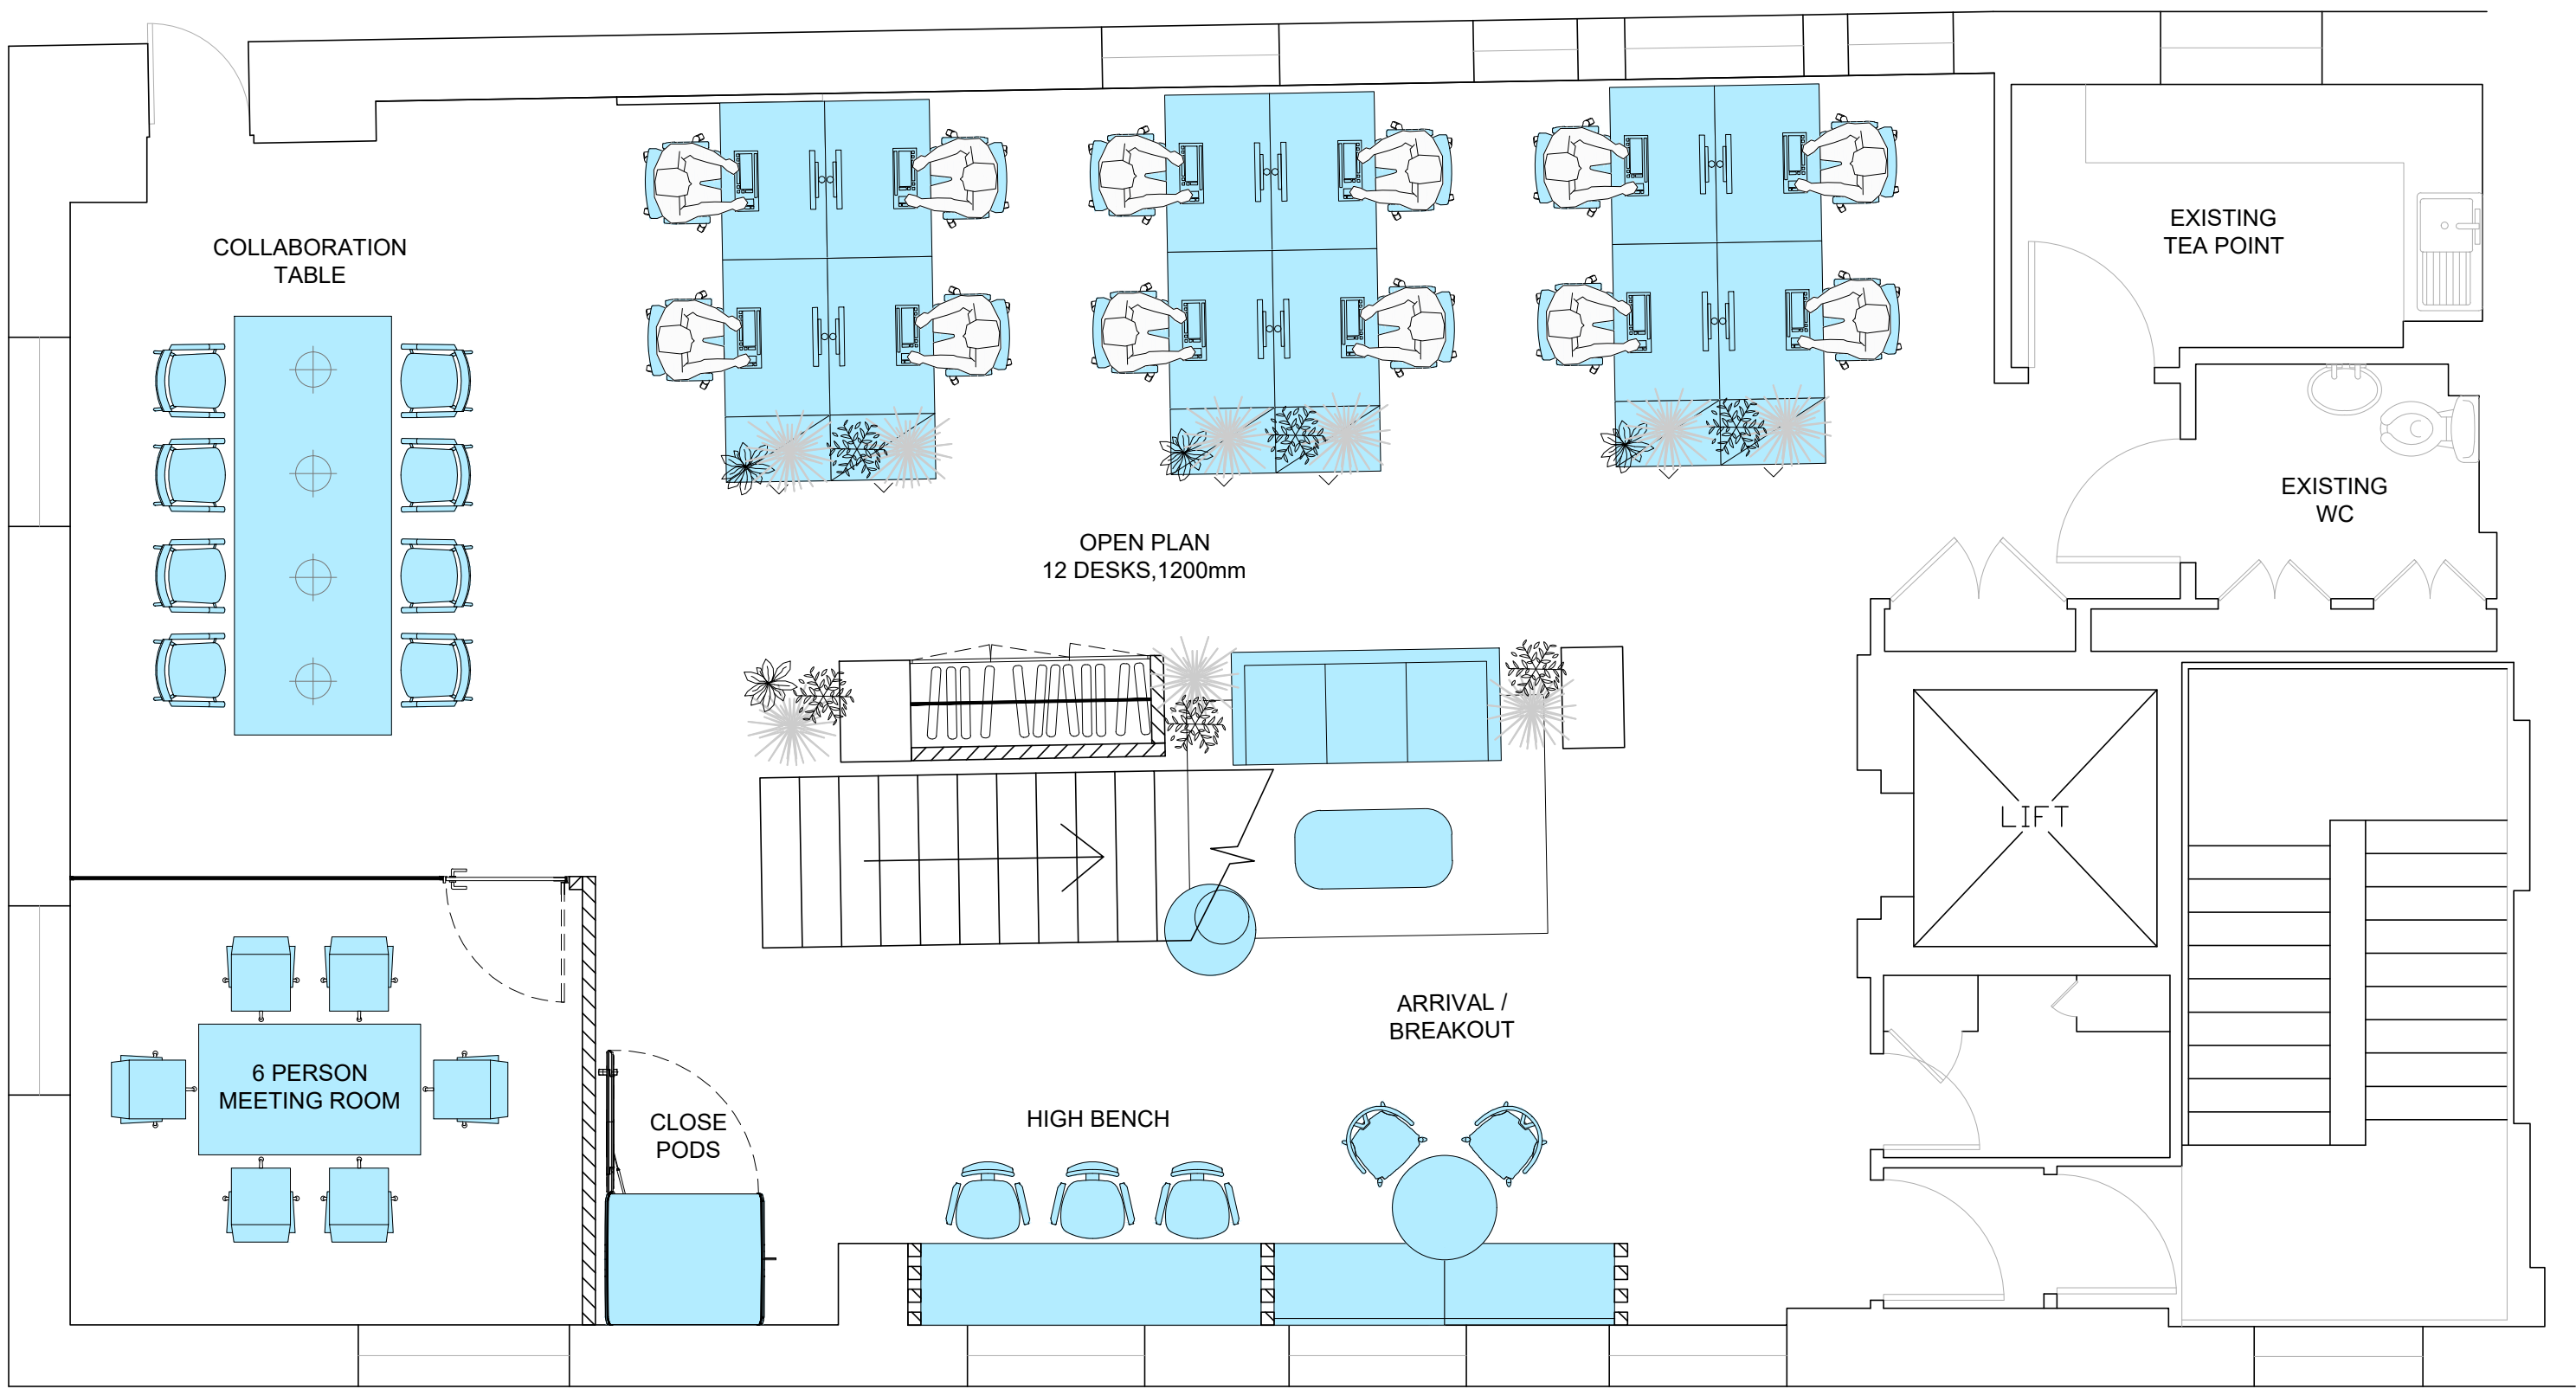

General Arrangement

	Existing Structural Wall
	Existing Partition
	New Stud Partition
	Acoustic Panels
	New Single Glazed Silicon Glass
	New Double Glazed Silicon Glass
	New Furniture
	Joinery Bespoke
	Existing Furniture By others
	Room Reference
	Changes bubbled with rev cloud
	New door timber
	New door glazed
	AV Screen

Rev	Description	By	Date
0.0	ISSUED FOR INFORMATION	LD	30.01.2026



The DSGN Studio Limited
Hop Yard Studios, Second Floor
72 Borough High Street, London SE1 1XF
www.thedsgnstudio.co.uk

This drawing is exclusive Copyright of The Design Studio Limited and may not be copied or handed to any third party without prior consent. All dimensions must be checked on site and not scaled from the drawing. All drawings and proposals are subject to approval by statutory authorities.

Client:

TDS467

Site Address:
1-4 King Street
WC2E 8HH
London

Drawing title:

General Arrangement Plan

Level:	Scale:
Fourth Floor	1:50 @ A1
Drawn by:	Date:
LD	26.01.2026
Checked by:	Revision:
-	0.0

Drawing No:

TDS467_02_GA_02

DESIGN PROPOSAL

DESIGNER

Signature:

Date: / /

PROJECT MANAGER

Signature:

Date: / /

