

Tongue and groove boarding

Exposed brickwork

Notes


Do not scale from this drawing, except for planning purposes. Figured dimensions only are to be taken from this drawing. All dimensions to be checked on site. Any discrepancies are to be reported to the Contract Administrator prior to works or fabrication.

This drawing is to be read in conjunction with all relevant consultants and/or specialists' drawings/documents and any discrepancies or variations are to be notified to the Contract Administrator immediately.

This drawing is the property of HB Surveyors and Valuers. No reproduction without permission.

Revisions

Rev	Notes	Dwn	Date
-----	-------	-----	------

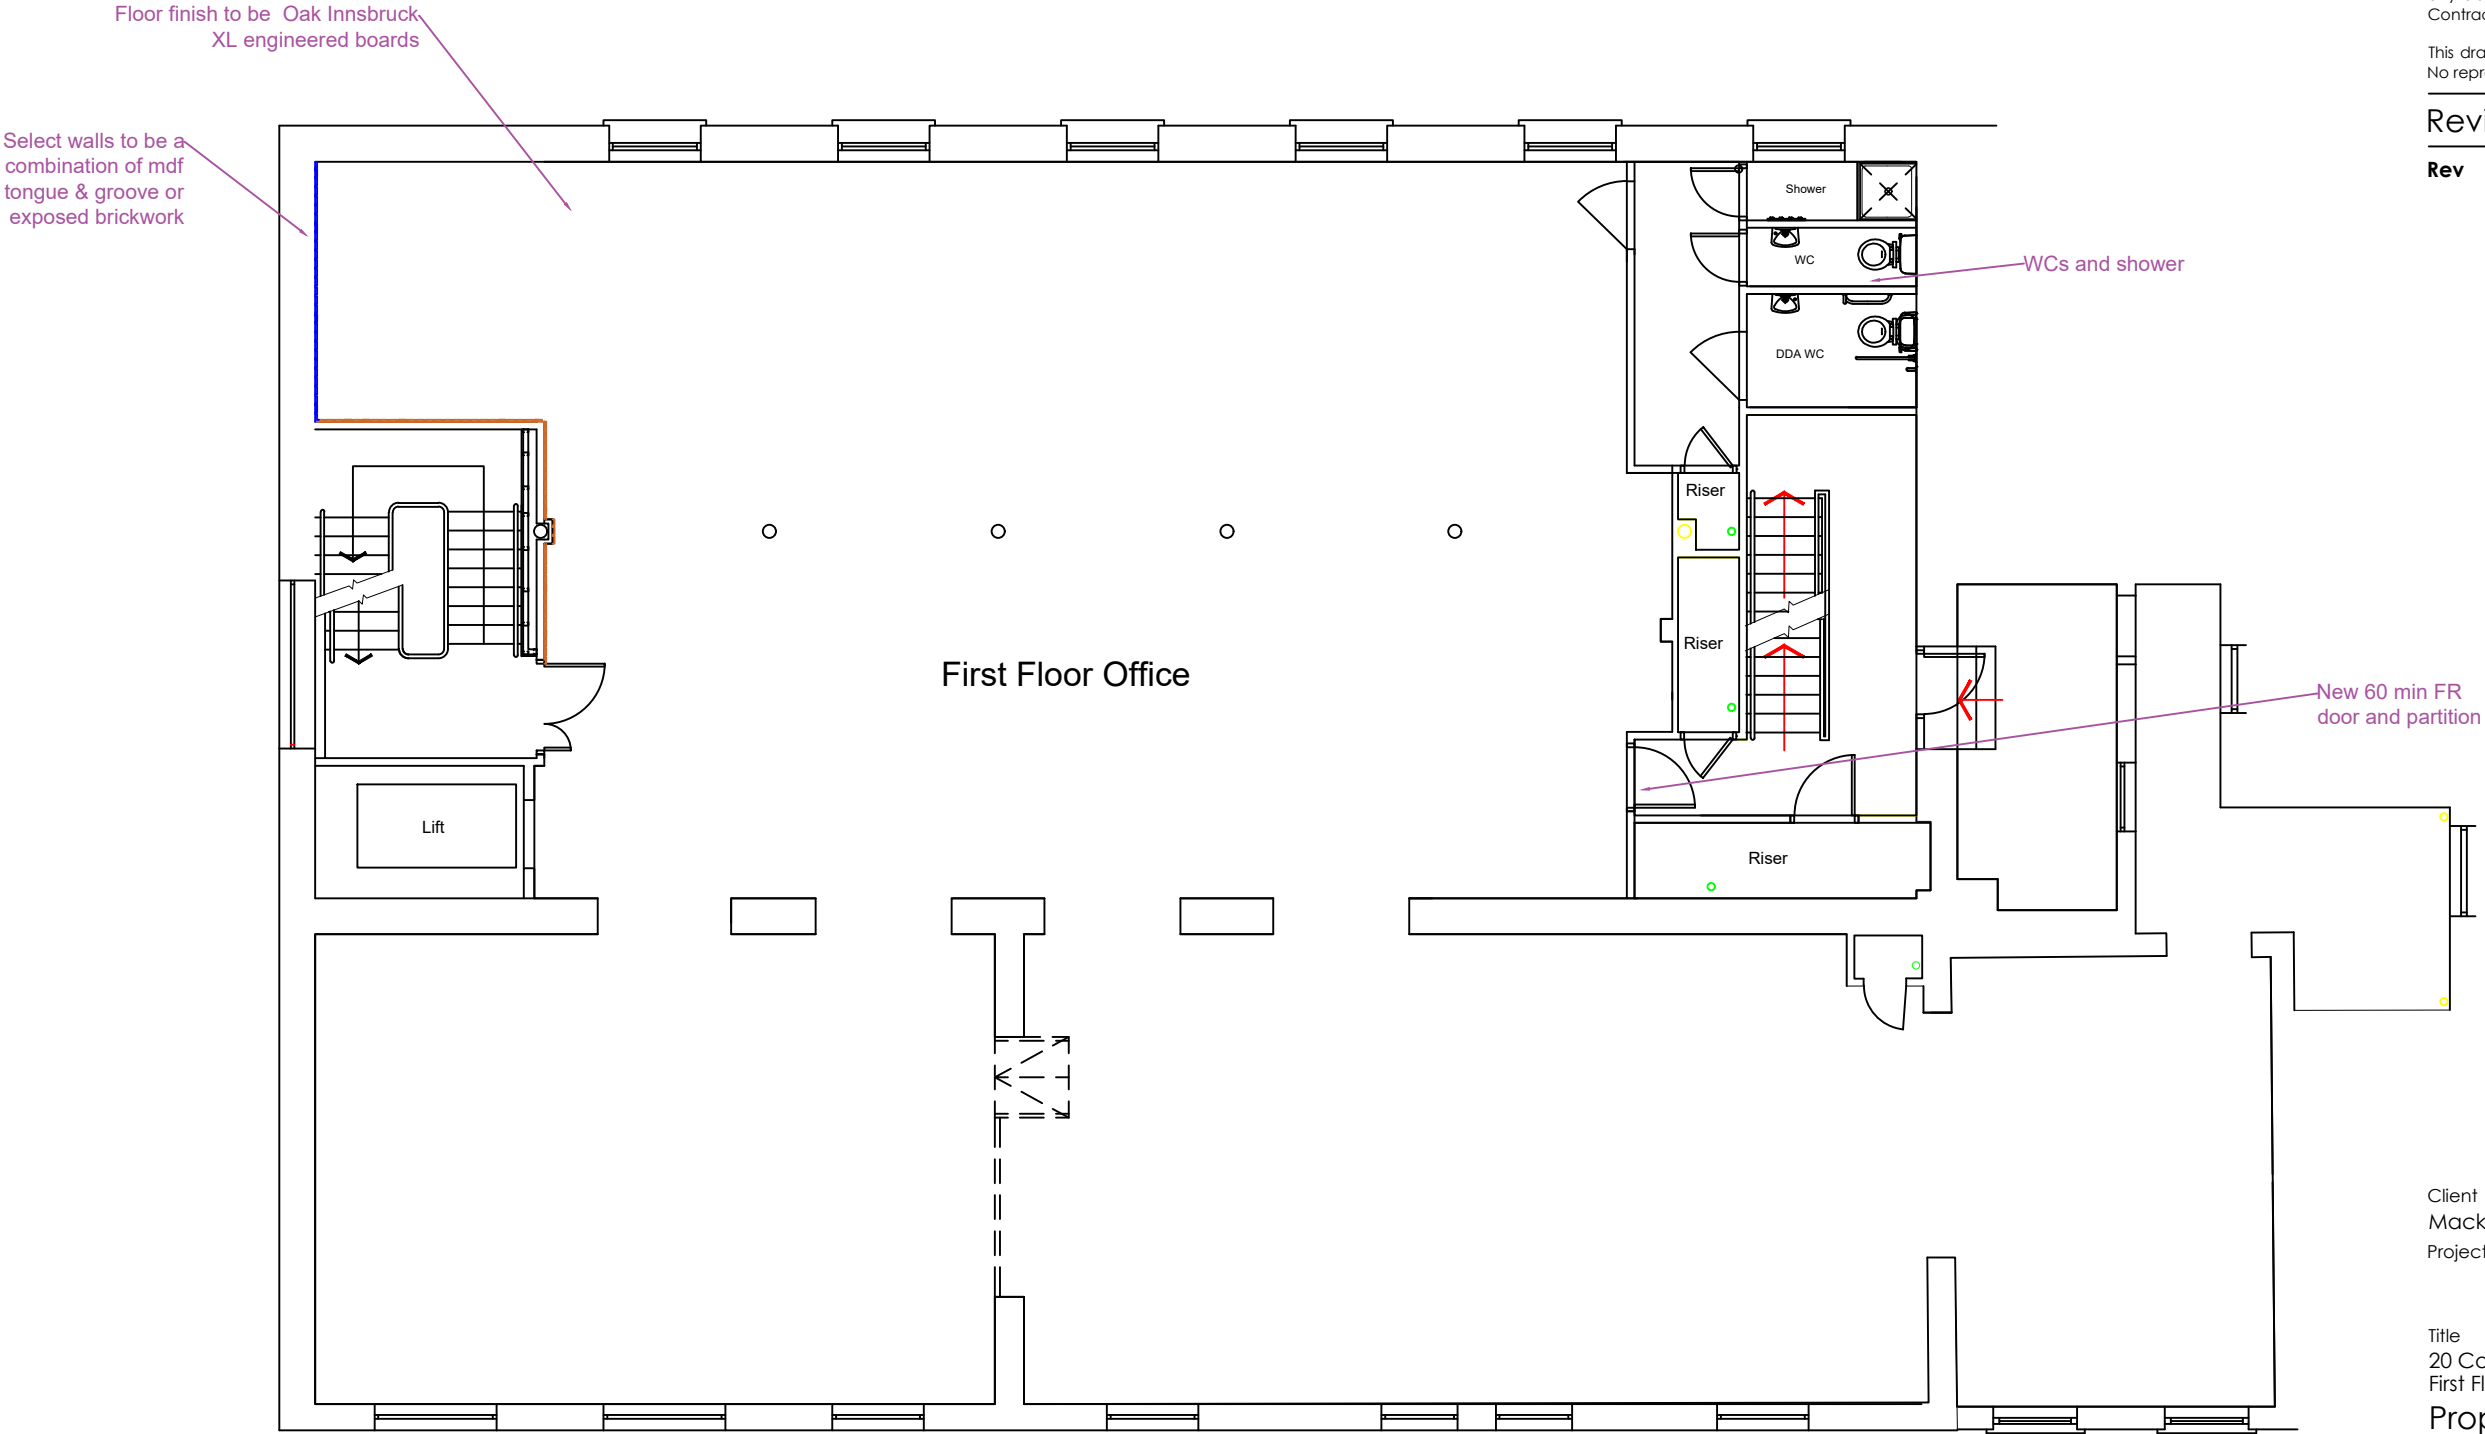

Client
Mackays Group
Project

Title
20 Conduit Place
First Floor
Proposed GA

Date
Jan 26
Job Number
A19826

Scale:Paper
1:100 @ A3
Drawing Number
008 rev.C

Drawn
OT