


Gross Internal Floor Area

Demise 1 - Former Restaurant - 584m²
(plus 107m² of external riverside space)

Demise 2 - Former Nightclub - 479m²

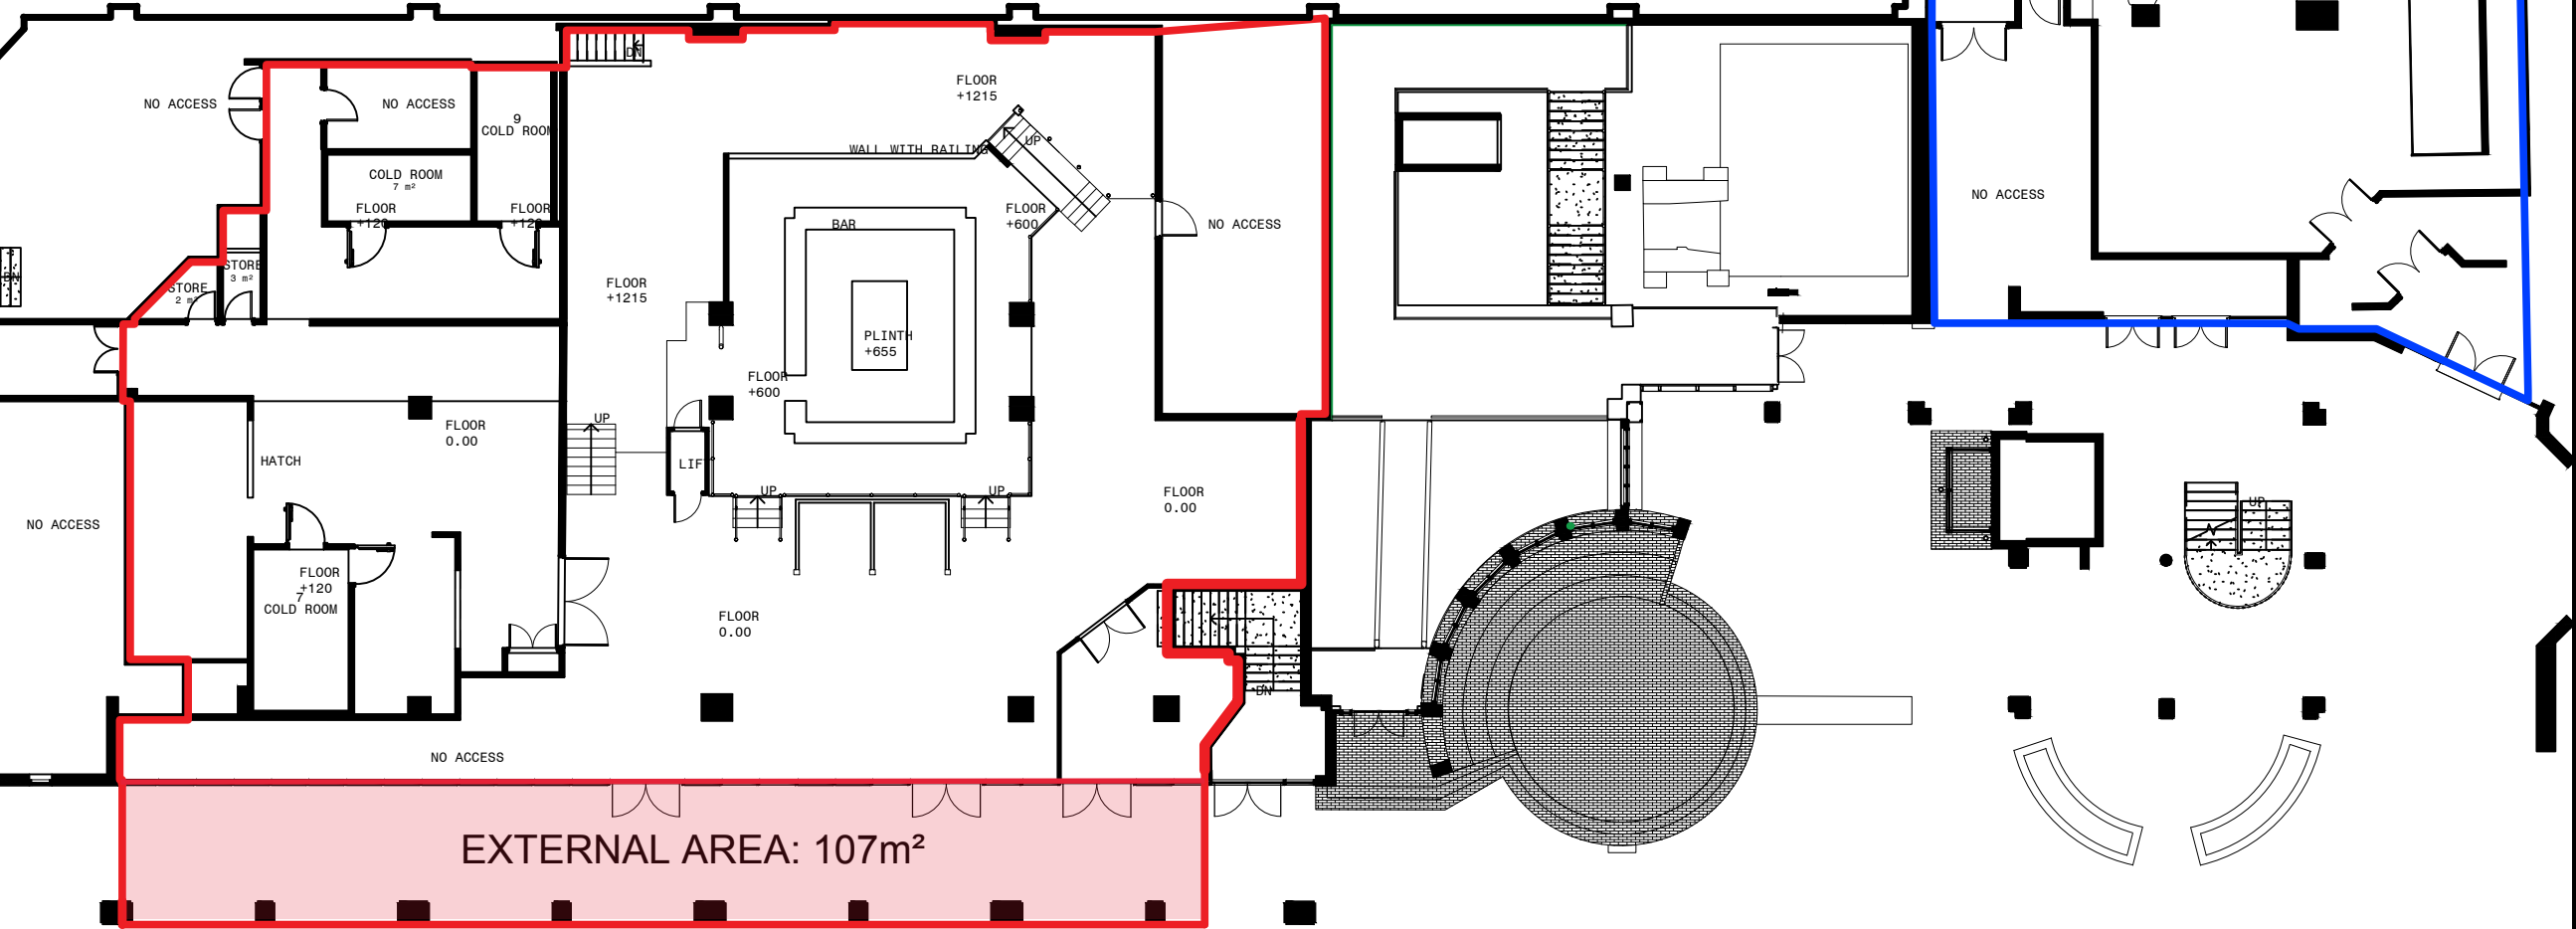

DO NOT SCALE

NOTES:
The written dimensions are in all cases to be preferred to the scaled dimensions. Contractors, Sub-contractors and Suppliers MUST verify all dimensions on site.

- Demise 1
- Demise 2

Rev	Information	21.04.21	MC
Rev	Purpose of issue	Date	Authorised



Bridge House
27 Bridge Street
Leatherhead
Surrey KT22 8BL

Tel: (01372) 360 663
Fax: (01372) 360 666
info@chawtonhill.com
www.chawtonhill.com


Client
Royal Borough of Kingston upon Thames

Project
John Lewis Partnership

Title
Ground Floor and External Boundary Demises

Original Scale	Drawn	Checked	Authorised
1:200	MC	JMM	JMM
Date 21.04.21	Date 21.04.21	Date 21.04.21	Date 21.04.21
Drawing Number	Rev		
3474.20T001	/		

SCALE
1:200

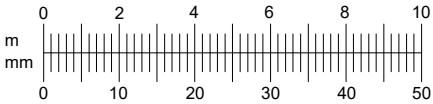

A3