



DO NOT SCALE FROM DRAWING

SCALE 1:100

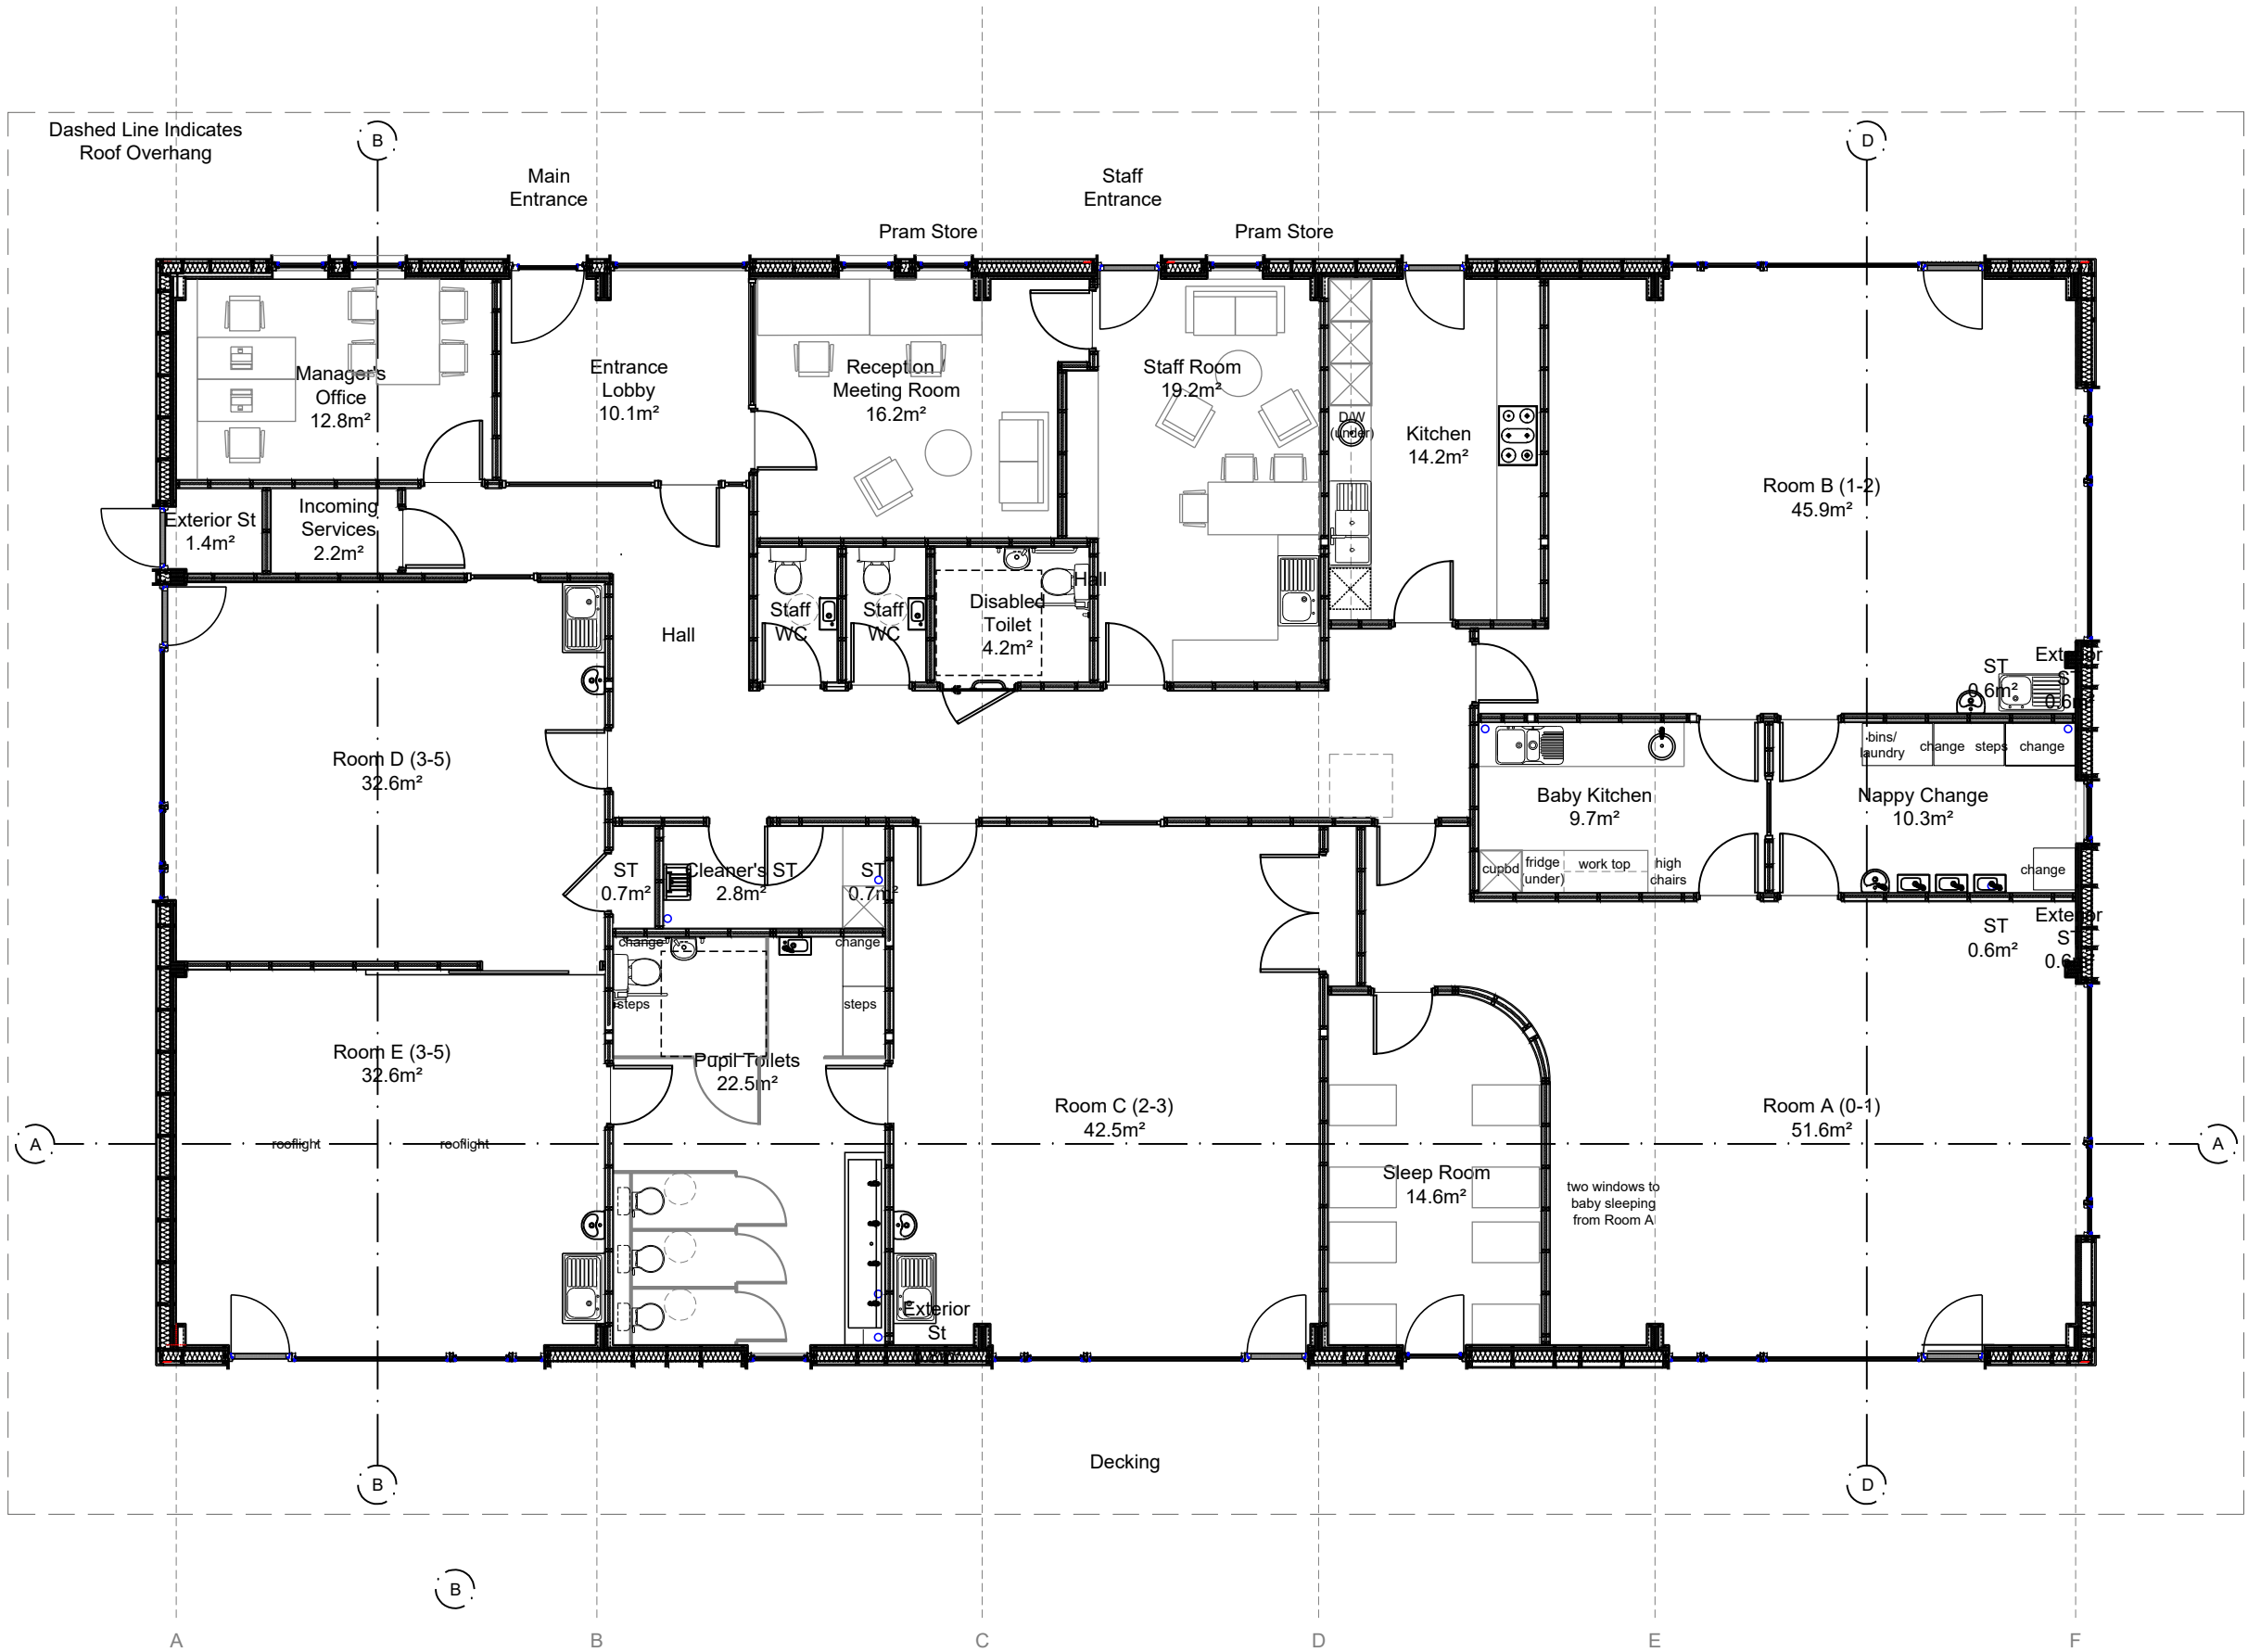

Rev A - 15.03.20 Ground floor layout revised (single storey building)

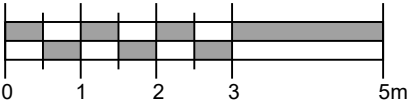

Client: The Red Squirrel Children's Nursery Ltd

DWG. NO. PL - 01 Rev A

Project:
Proposed New Build
Dykes of Grey
Dundee, DD2 5FQ

Title:
Proposed Plan
Ground Floor
1:100 @ A3

Job No: 717
Date: Feb 2019
Purpose: Planning
Drawn by: HG & AO

27 Tay Street Lane, Dundee, DD1 4EF
t: 01382 220874
mail@andrewblackdesign.com

1 **Proposed GF Plan**
1:100 @ A3