


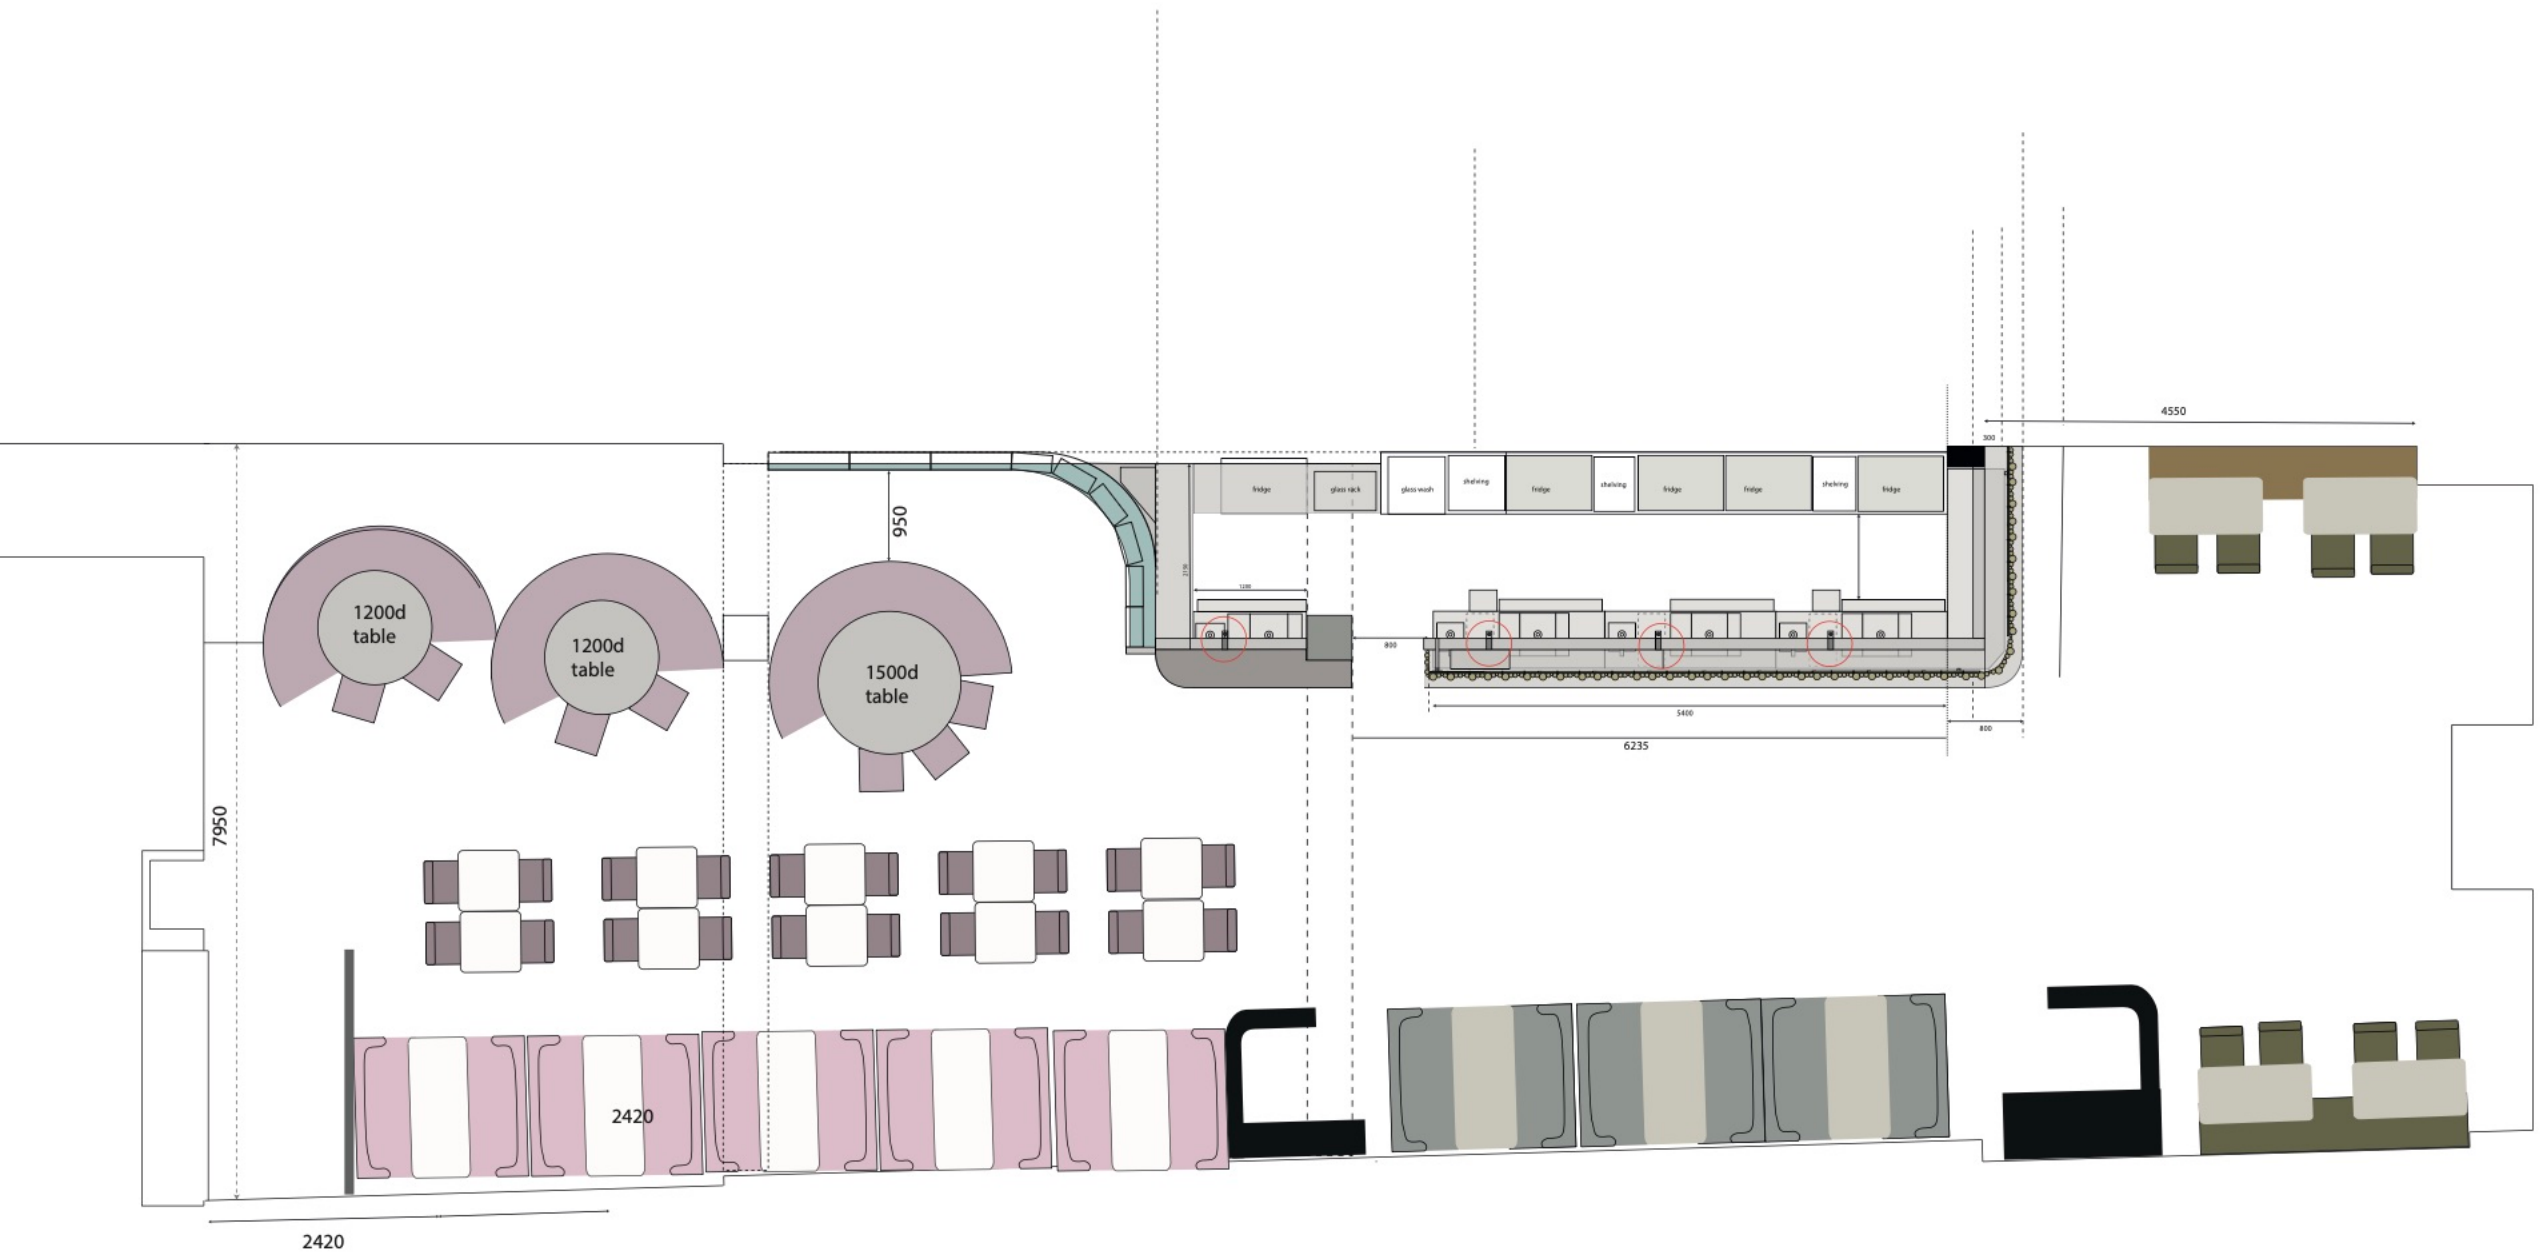

DESIGN ARRANGEMENT
82 DEANSGATE

DATE
03.03.21

NEW VICTORIA MILLS
WELLINGTON STREET
MANCHESTER
BL8 2AL

ARTHROPOD
INTERIORS