
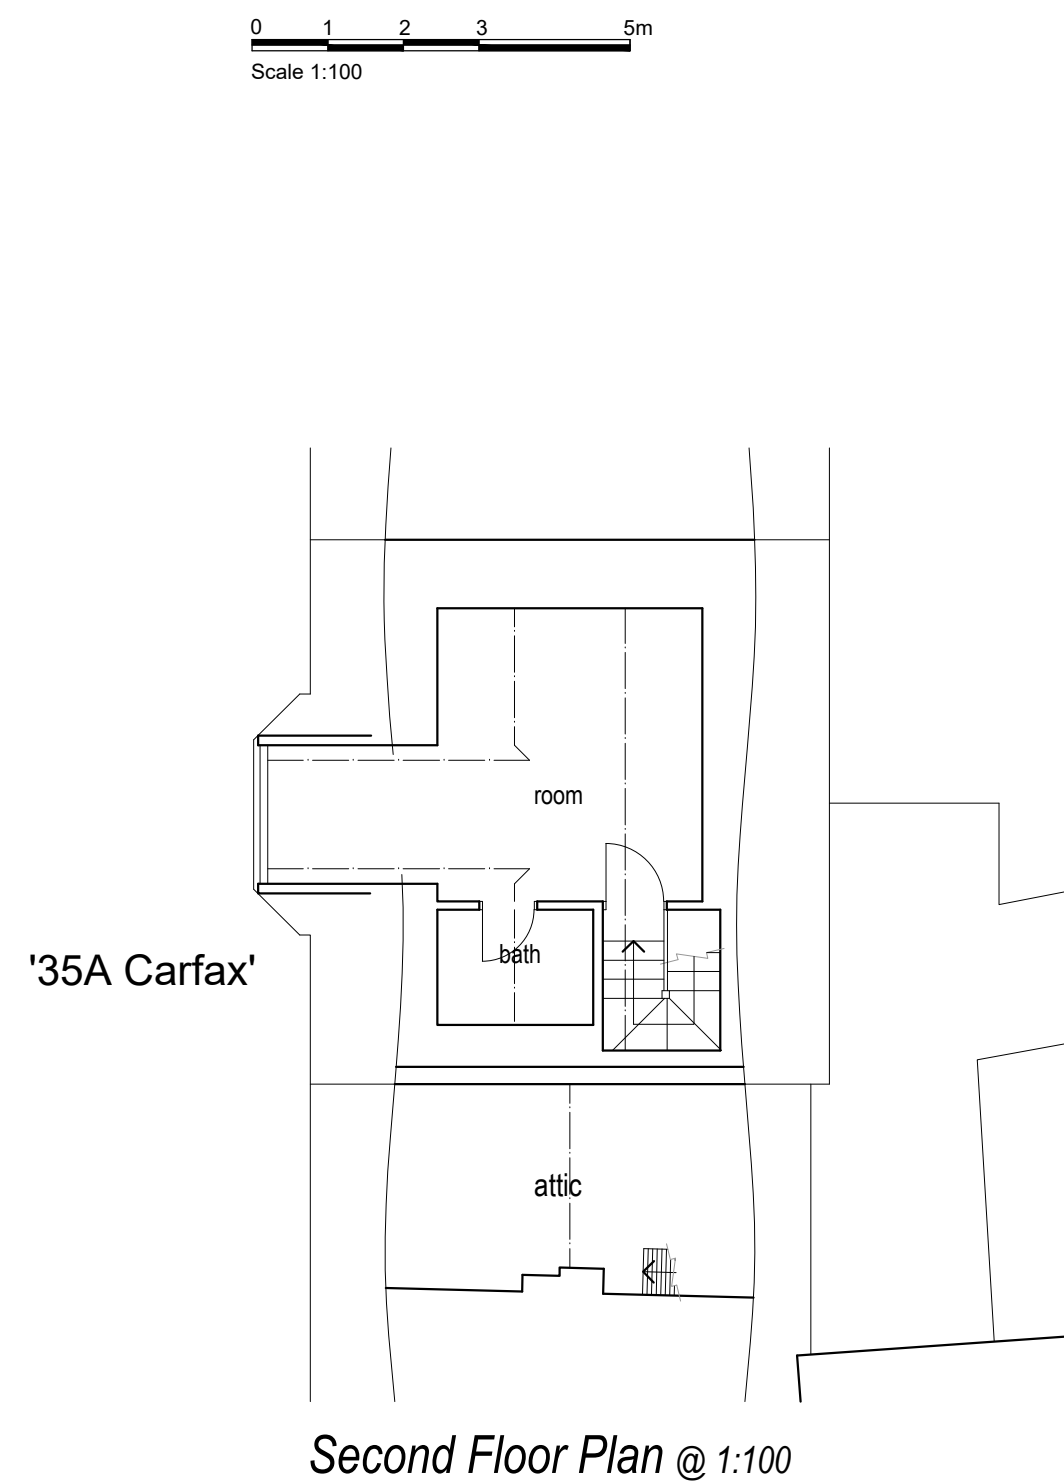
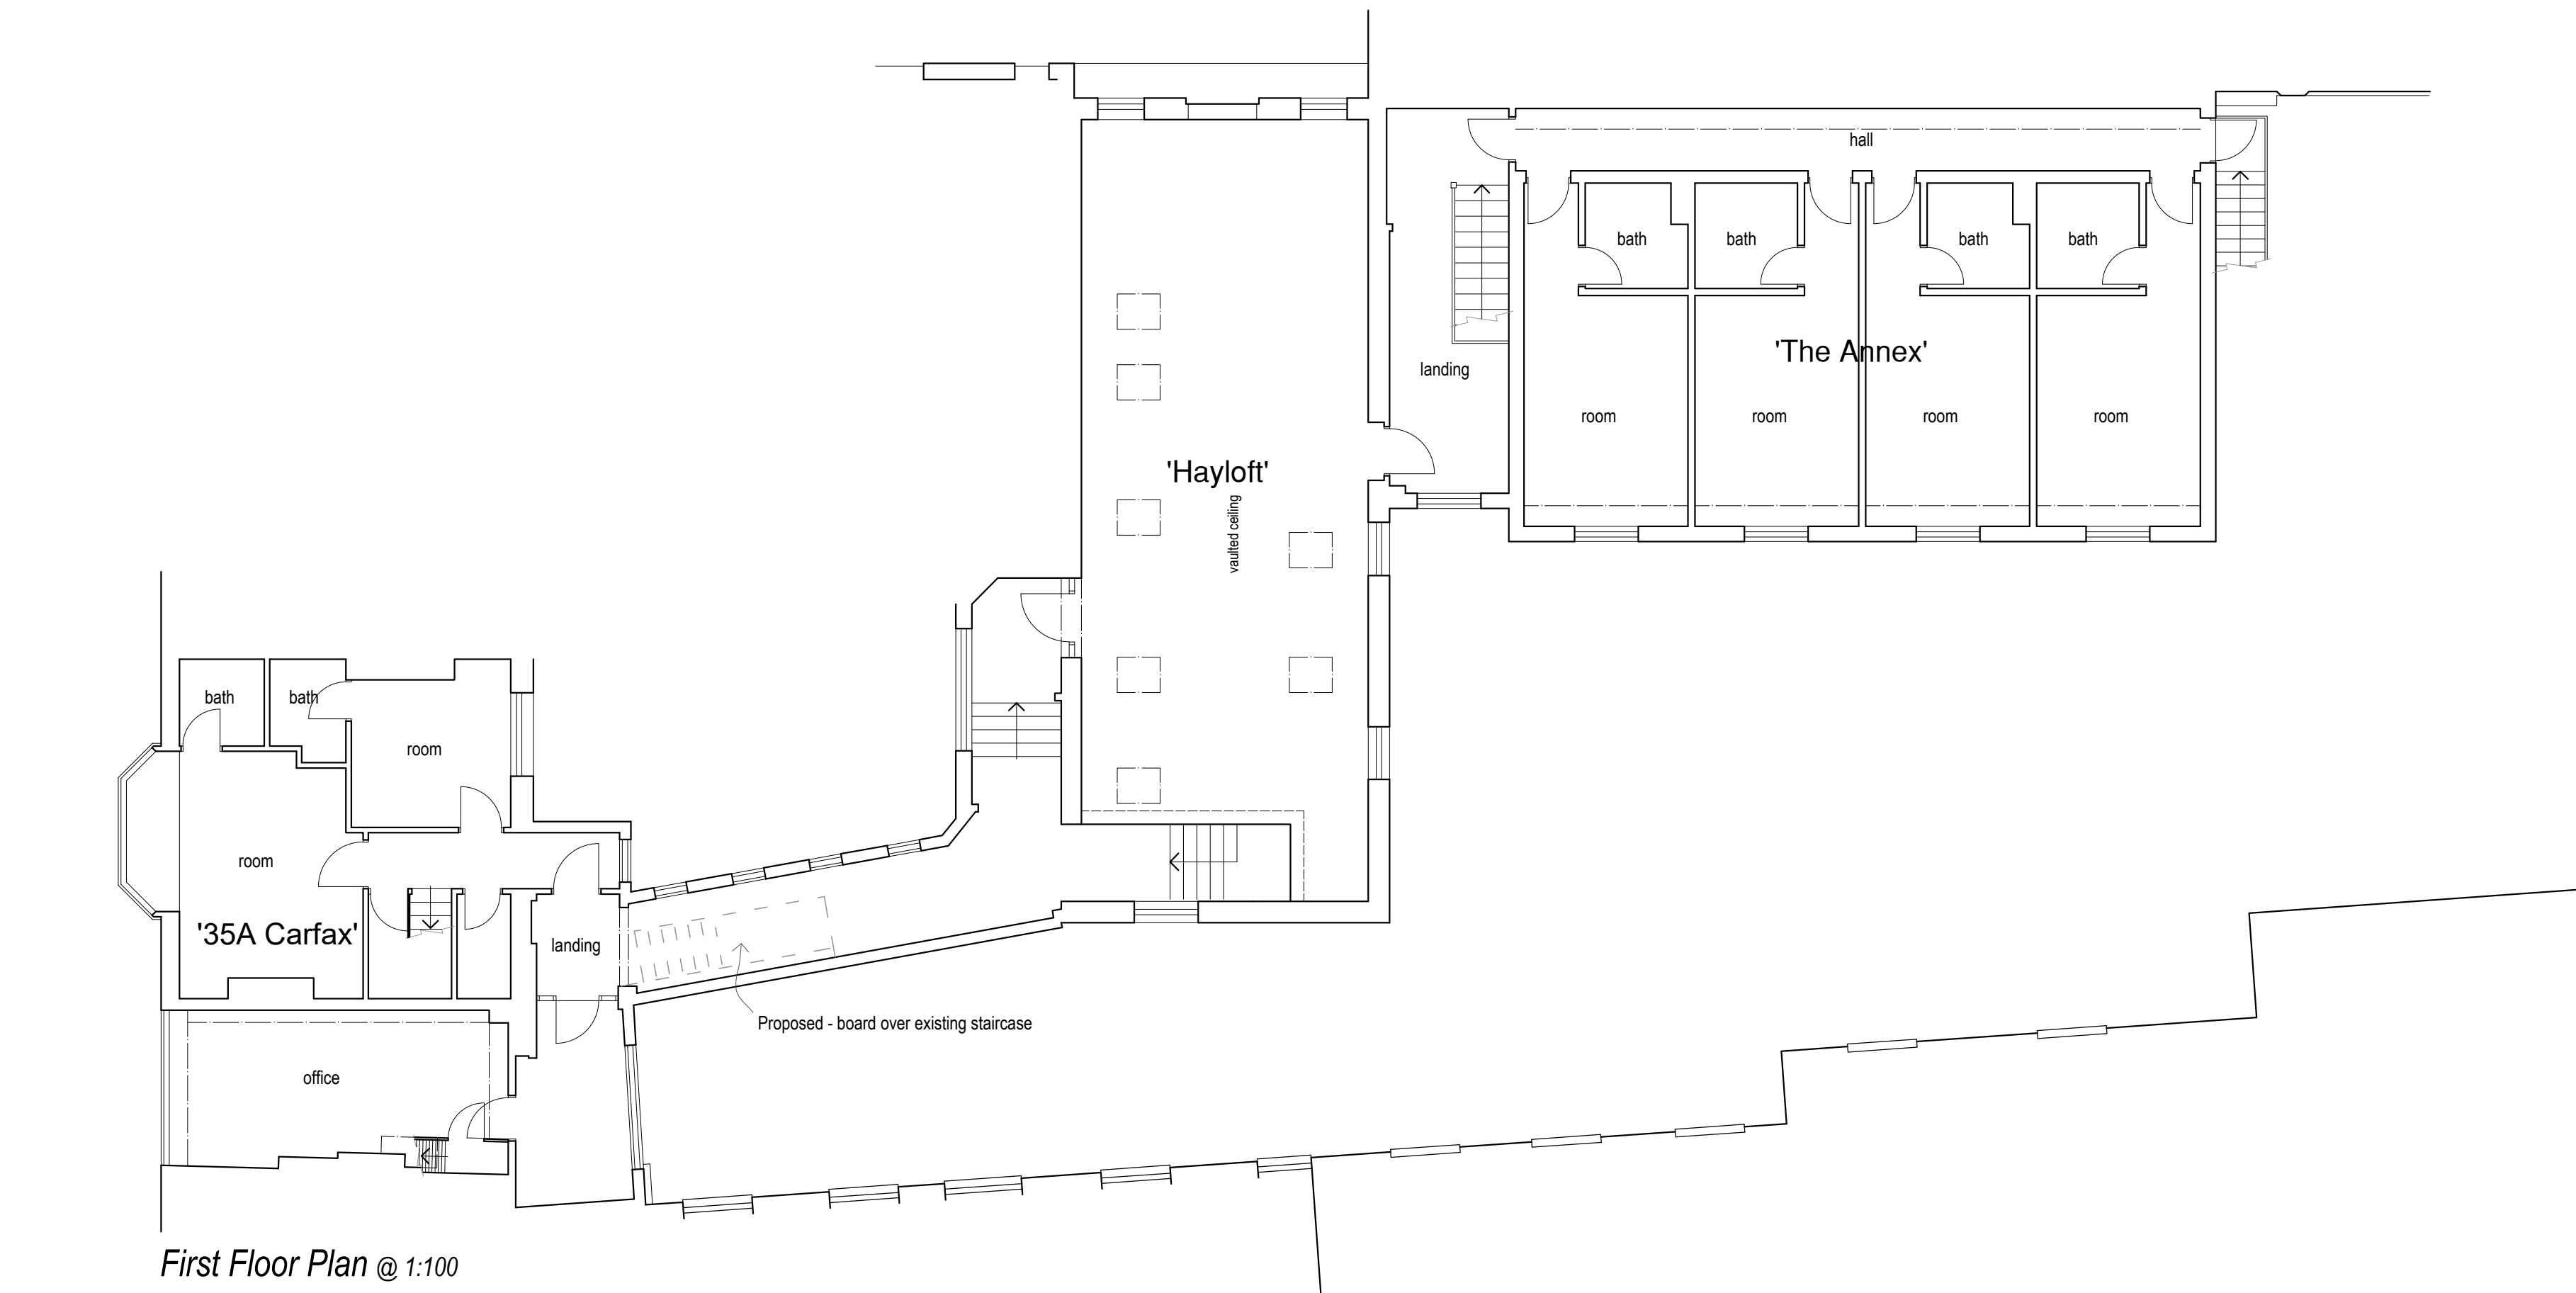


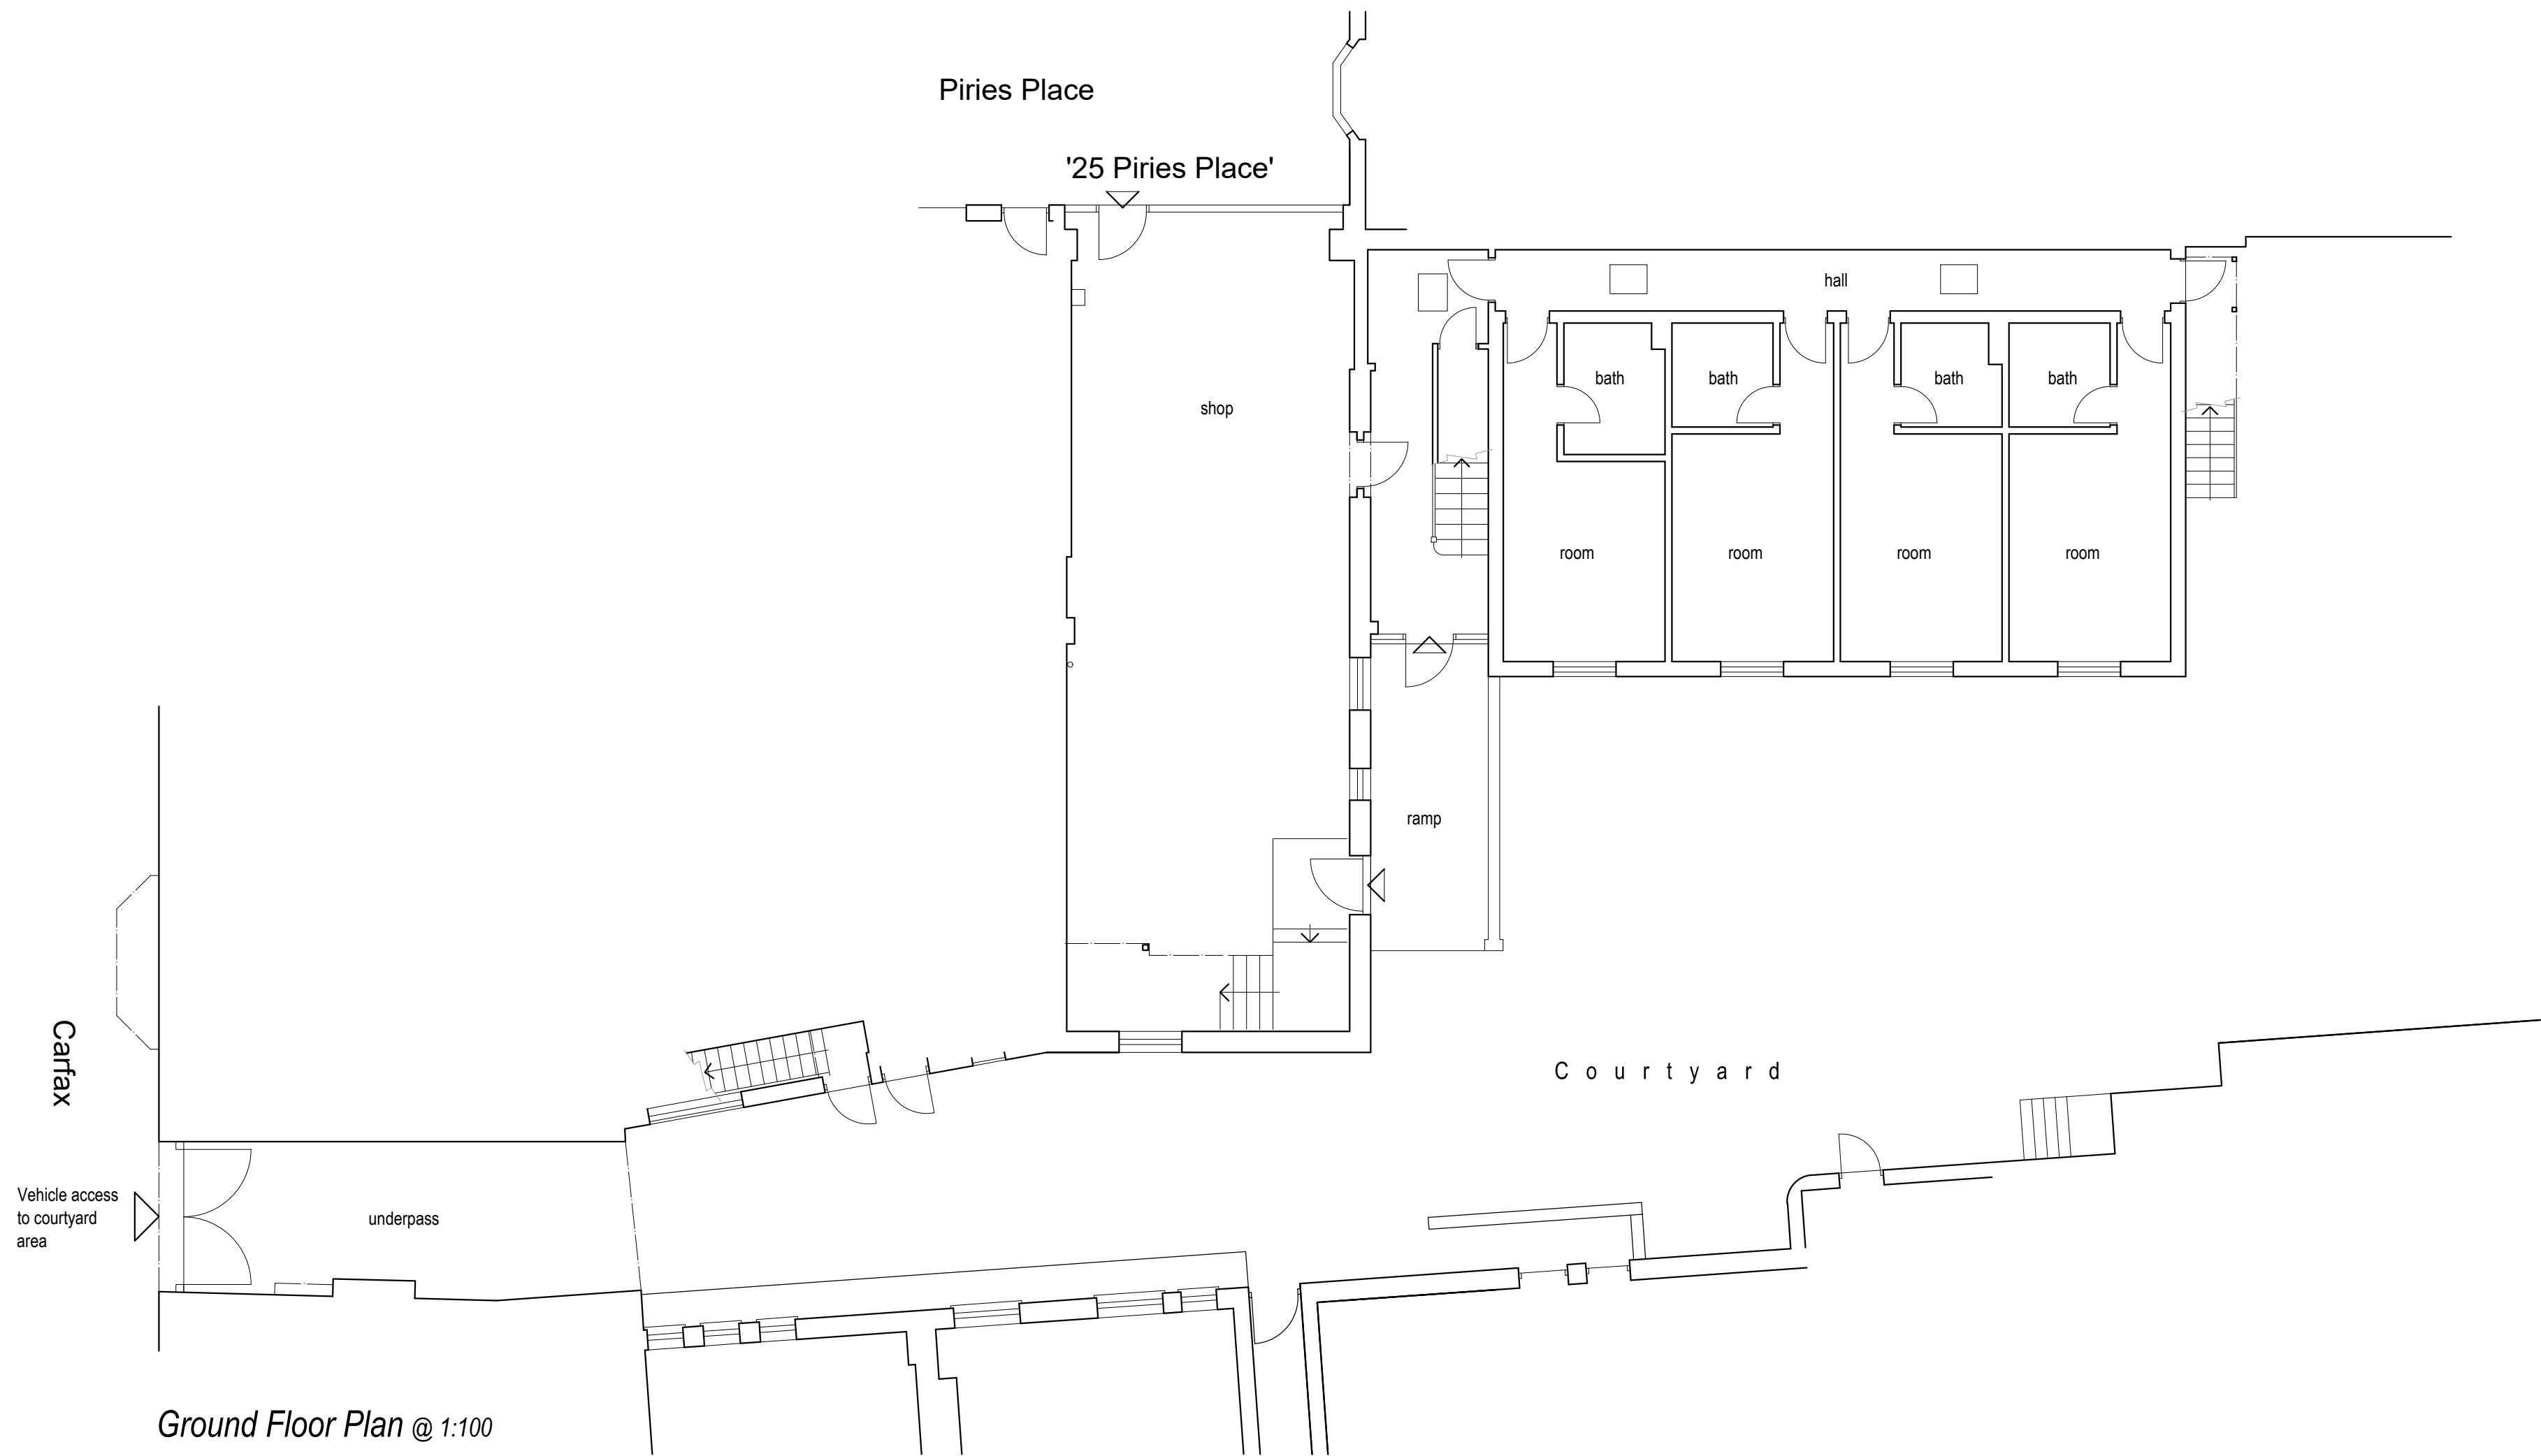

Rev	Description	Date
Job Reference		
Office and Shop 35A Carfax / 25 Piries Place Horsham		Client: Brightwood Ltd
Drawing Title		Drawing No
Conveyance Plan		ADC909/03
Date	Scale	Dwg Size
27.07.25	1:100	A1
Plot Style		Drawn
ADCgrey.sct		AD
Checked		AD
All dimensions to be checked on site and do not scale from this drawing. This drawing should be approved by Local Authority Building Control or other appropriate checking authority prior to commencement of work. This drawing should not be reproduced without the prior consent of the author. This drawing cannot be reproduced without prior written agreement of Brightwood		
ADC Alistair Dodd Consulting		
Architectural Services		
72a Beaconsfield Road, Brighton, East Sussex, BN1 6DD		
Tel: 01273 669466		
Email: info@adcbrighton.co.uk		
www.adcbrighton.com		