



INDURENT

PARK STOKE CENTRAL

ST1 5NP
///SAND.TENDER.WIRE

DETACHED WAREHOUSE UNIT

UNIT C55: 55,232 SQ FT (5,131 SQ M)

Available to let now



Additional build
to suit space
of 72,000 sq ft available



BREEAM Excellent rating
places this building in the
top 10% of UK warehouses
for sustainability



Warehousing that Works.

High performance space for your business.

If you're looking for a high-performing, sustainable building that works as hard as you do, then look no further. Stoke C55 is a highly sustainable warehouse that will deliver benefits for your business, your people and the environment.

An ideal location for the West Midlands.

Stoke C55 is strategically positioned in close proximity to the A500, providing direct access to junctions 15 & 16 of the M6 and other commercial areas of the Stoke-on-Trent and Newcastle-under-Lyme conurbation.

It will also benefit from the new EVLR link which is in the process of being constructed. The new link road provides immediate access to the A500.



Warehousing that Works.

EPC A
rating

With an EPC A rating, customers can lower their energy bills, all whilst delivering net zero carbon offices.




Smart LED lighting helping you reduce energy consumption by up to 75%.



15% roof lights reduce the need for additional daytime lighting and provide a light, bright environment for your employees.



BREEAM Excellent rating places this warehouse in the top 10% of warehouses in the UK for sustainability.

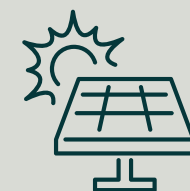

Rooftop solar panels included as standard.



Why choose Stoke C55?



Part of the wider 300 acre festival park development.



Local amenities include Morrisons, Boots, McDonalds and Hilton Double Tree Hotel.



New link road by Stoke on Trent City Council. Direct access from A500 dual carriageway.



Under an hour's drive from Birmingham Freightliner Terminal.



Warehousing that Works.



STRONG LOCAL LABOUR.

Staffordshire and Stoke-on-Trent offer one of the UK's largest labour pools



HIGHLY SKILLED WORKFORCE.

Strong manufacturing workforce with a very high concentration of engineering skills



LABOR COST SAVINGS.

Potential salary savings of 14% against the national average




Source: ONS



Warehousing that Works.

You're well-connected.

 **2.2 MILES**
from Stoke on Trent city centre

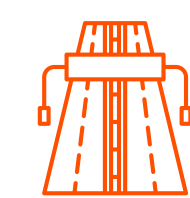 **UNDER 5 MILES**
from the A50 and M6

 **47 MILES**
from Birmingham Intermodal Freight Terminal

 **2 AIRPORTS**
close to both Manchester and
East Midlands airports

Drive times

-  Within 30 min labour pool
-  Within 1 hour
-  Within 2 hours
-  Within 3 hours

Source: Google maps.
Travel distances are approximate.
Maps not to scale.



Warehousing that Works.

Schedule of accommodation.

UNIT C55	
WAREHOUSE	48,355 SQ FT (4,492 SQ M)
OFFICES INC. GF CORE	3,741 SQ FT (348 SQ M)
PLANT DECK	3,136 SQ FT (291 SQ M)
TOTAL	55,232 SQ FT (5,131 SQ M)
EAVES HEIGHT	10 M
YARD DEPTH	50 M
DOCK LEVEL LOADING DOORS	5
LEVEL ACCESS LOADING DOORS	2
EURO DOCK DOORS	0
FLOOR LOADING	50 KN SQ M
CAR PARKING	52
HGV PARKING	7



BREEAM Excellent



50 kN sq/m
floor loading



Unrestricted 24 hour
access / use



Planning consent for
B1c, B2 and B8 uses



Indurent standard
specification



EPC
A rated



EV car
charging



First floor office with
flexible undercroft
for occupier fit-out



High quality estate
environment, labour
proximity and travel
mode options



Enhanced
landscaping and
outdoor areas

*All floor areas are approximate gross internal areas.



Warehousing that Works.



Lorry Parking



Site plan is indicative.



Warehousing that Works.



Dedicated car parking



We know that people and the planet are important to you – they're important to us too.

That's why all our new buildings are built to our Indurent Standard and have sustainable features as standard, which will help you reduce operational costs whilst realising your ESG ambitions.

The sustainable nature of our buildings also means they are warm, bright spaces in which to work – which is good news for your employees and the environment.

LET'S TALK



HANNAH BRYAN-WILLIAMS

Senior Customer & Leasing Manager

📞 07971 386 918

✉ hannah.bryan-williams@indurent.com



Warehousing that Works.




The Indurent standard.

Indurent Parks embody our core purpose – to change places and create better futures.

The Indurent Standard delivers improved quality, sustainable and consistent developments across the Indurent portfolio that impact positively on both the environment and local communities.

Through thoughtful and considered design, we have crafted a philosophy that we believe will have positive and tangible benefits for our customers.

- 75% enhancement on building regulations for air leakage
- 30% better than current requirements for embedded carbon
- Delivered by industry leading supply chain
- Sustainable environments addressing wellbeing
- Designed for flexibility and low operational cost
- Quality materials throughout
- Operational life cycle recycling
- Flexible office space for future fitout
- Low energy use
- Net carbon zero embedded

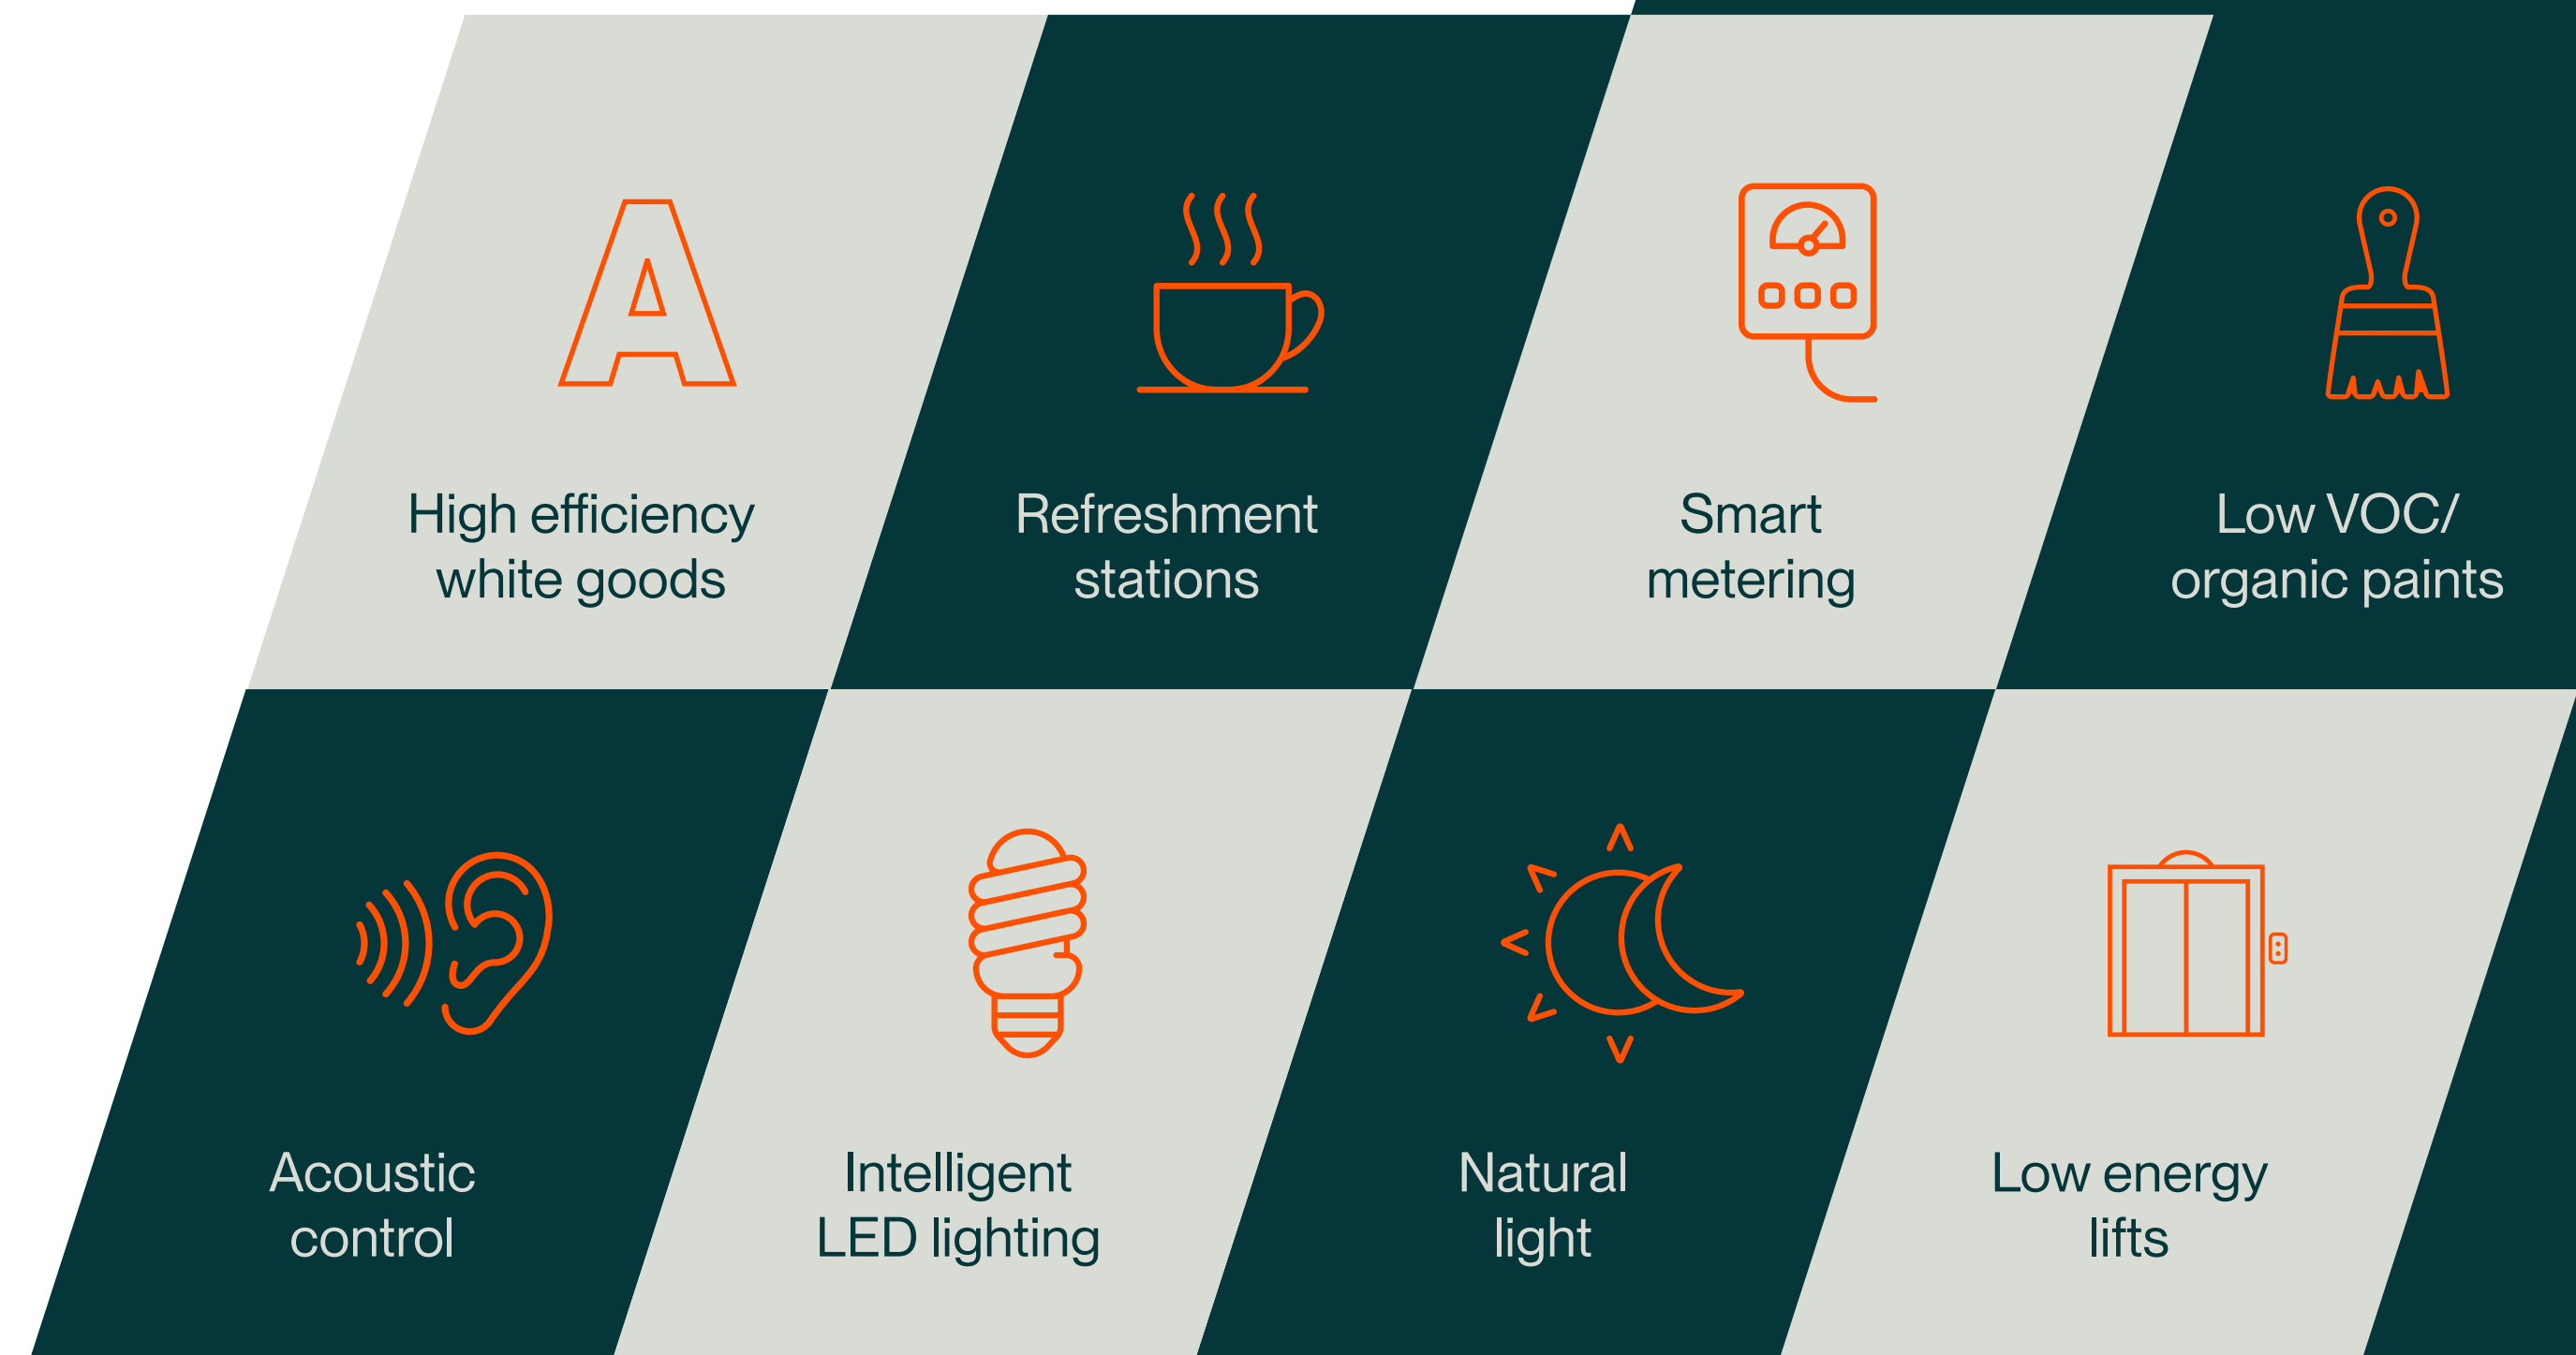

Warehousing that Works.



Sustainability at the core.

High quality amenity, office and warehouse specification, designed with the customer in mind, focusing on health and wellbeing, sustainability and net carbon reduction.



Warehousing that Works.



HANNAH BRYAN-WILLIAMS

Senior Customer & Leasing Manager

07971 386 918

hannah.bryan-williams@indurent.com



Misrepresentation Act 1967. Unfair Contract Terms 1977. The Property Misdescription Act 1991. These particulars are issued without any responsibility on the part of the agent and are not to be construed as containing any representation or fact upon which any person is entitled to rely. Neither the agent or any person in their employment has any authority to make or give any representation or warranty whatsoever in relation to the property. Images throughout are for indicative purposes only. ANTI MONEY LAUNDERING The successful lessee will be required to provide the usual information to satisfy the AML requirements when Heads of Terms are agreed. February 2025_V2. TBDW 05755-04.



Richard Mounsey
M: 07786 528 450
E: richard@mounseysurveyors.co.uk



David Tew
M: 07779 860 176
E: david.tew@savills.com

Robert Rae
M: 07860 398 744
E: rob.rae@savills.com