


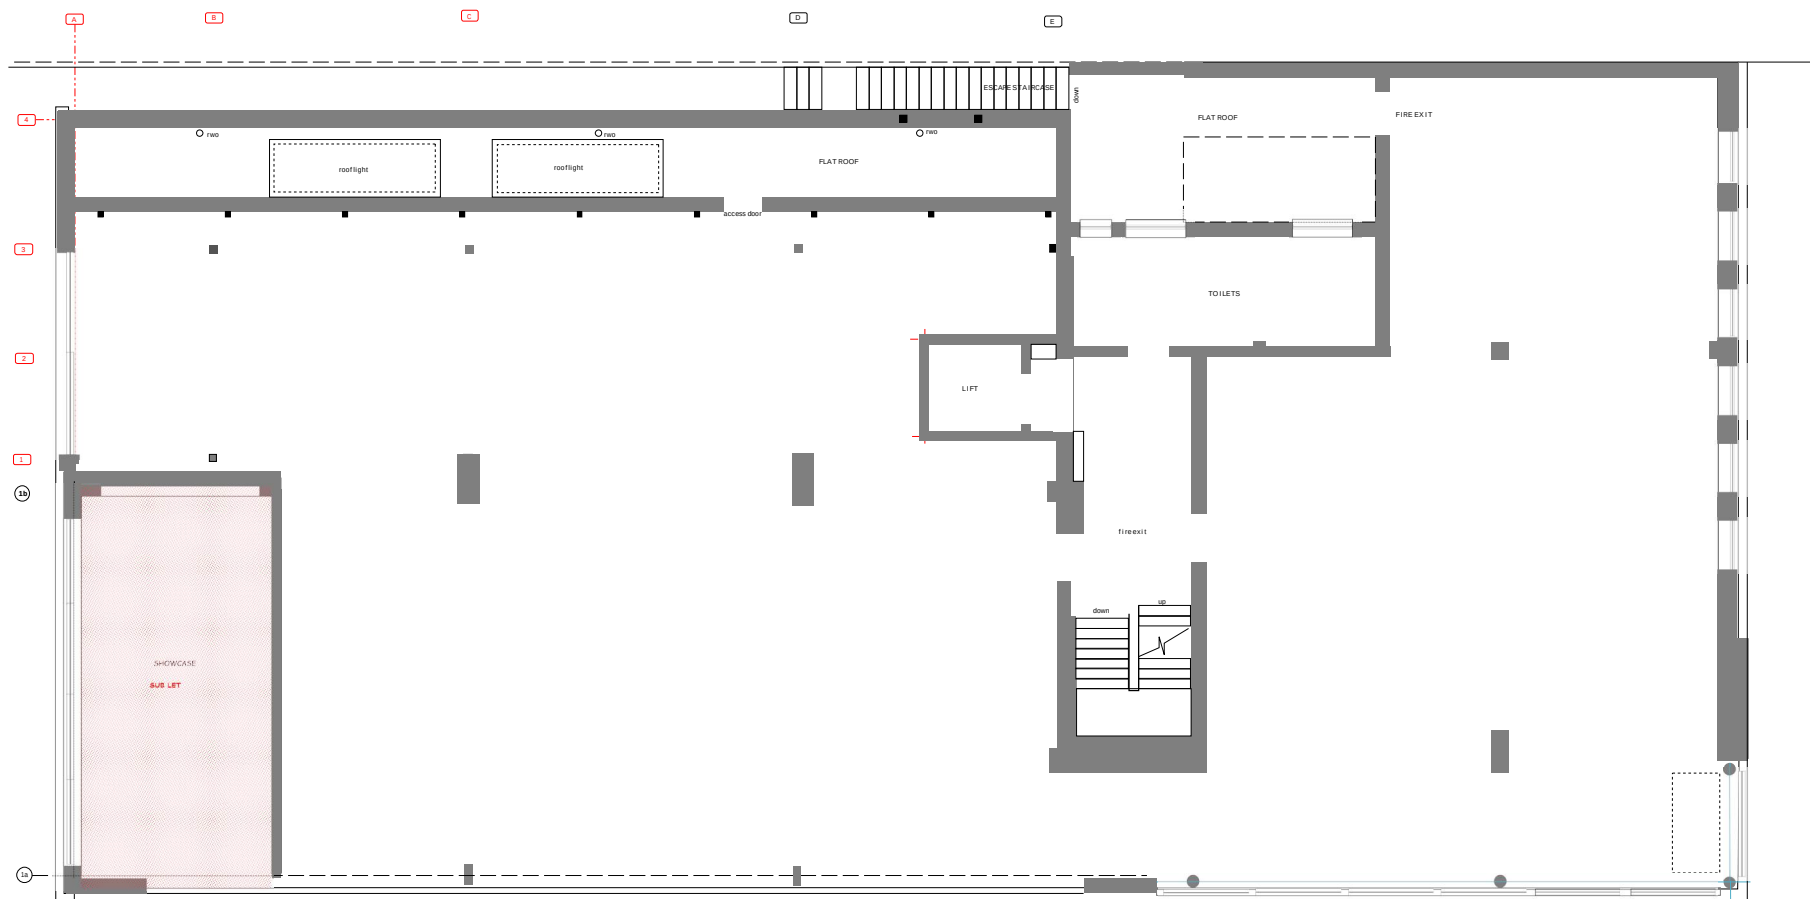

FIRST FLOOR LAYOUT

FIRSTFLOOR LAYOUT KLAUDINE HOUSE HAMMERSMITH	DRAWN BY DPSS	CHECKED	DATE September 2020	SCALE 1:50@A1	SHEET NO. 6002.01.20
--	------------------	---------	------------------------	------------------	-------------------------