



## EXPLORE THE POSSIBILITIES








Entrance


3 The Square an iconic building is situated in the UK's premier Business Park. The building has a triple height entrance atrium and reception and is arranged over four floors totalling 108,198 sq ft.





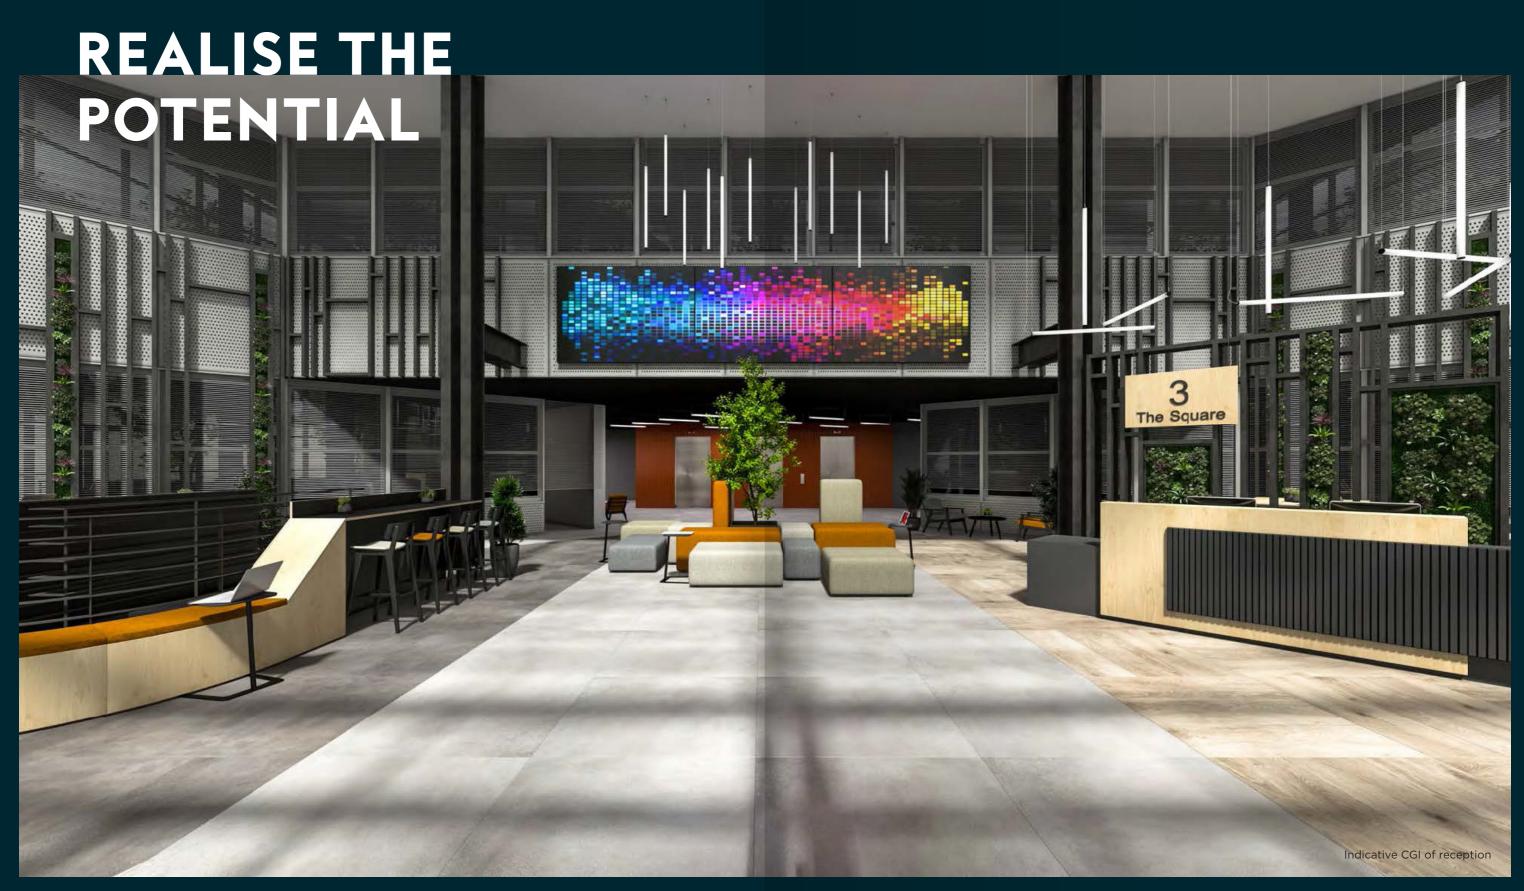



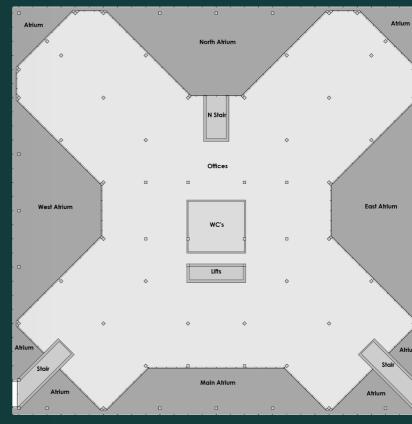

Typical floor plan - not to scale

## RE-IMAGINED

The approximate net internal floor areas of the property are as follows:

Demise	Area (sq ft net)	Area (sq m net)
Reception	517	48.0
Ground	21,975	2,041.5
First	23,150	2,150.6
Second	23,579	2,190.5
Third	23,579	2,190.5
Total	92,800	8,621.1
Ground Floor 'Conservatories'	15,398	1,430.4
Total	108,198	10,051.5

There is a total of 388 parking spaces (285 surface parking bays and 103 basement parking bays). This provides an excellent net parking ratio of 1:239 per sq ft.



### STOCKLEY PARK LIFE

Stockley Park's amenity offering sets a benchmark for UK business parks.











#### Amenities across the Park include:

Miles of walking trails and jogging tracks

Varied event programmes throughout the year

Set Café and weekly food traders and coffee shops

On-site Nuffiled Health Club

Golf course

Table tennis tables around the Park

Childcare Nursery

Travelodge Hotel

Discounted electric car charging points

Free shuttle bus service to & from Hayes & Harlington station





# AN INTERNATIONAL BUSINESS DESTINATION


The success of the Park has been founded on its location offering exceptional connectivity to Heathrow International Airport, access to the M4 and M25, and its rail links to Central London and the wider Thames Valley market.

By Road	Miles
Uxbridge	
Heathrow Airport	
M4 (Junction 4)	
M25 (Junction 15)	
Central London	

#### By Rail (From Hayes & Harlingham)

Heathrow T1, 2,3	5
Ealing Broadway	8
Heathrow T4	12
Paddington	16



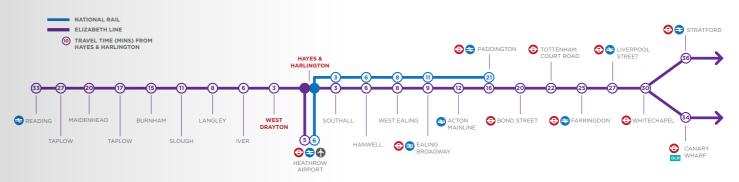



For further information or to arrange a viewing please contact the joint sole agents:

#### Alex Lowdell

**e:** alex.lowdell@dtre.com **m:** 07745 110 201

#### Simon Glenn

**e:** simon.glenn@dtre.com **m:** 07554 515 700

#### James Goodwin

e: james.goodwin@cushwake.com m: 07717 652 803

#### **Charles Dady**

e: charles.dady@cushwake.com m: 07793 808 273





Property Misdescriptions Ac

1. We provide the information contained in these particulars for guidance to intending purchasers, licensees or any other third parties and they are for your general information only and will be used at your own risk. 2. We will use all reasonable endeavours to ensure the accuracy of information, however, we do not guarantee or warrant the accuracy or completeness, factual correctness or reliability of any information in the particulars (especially a the information may have been obtained from third parties) and do not accept any liability for any renors or origin including any inaccuracies or typographical errors. 3. Any interested purchasers, licensees or any other thir parties about 10 to 1