



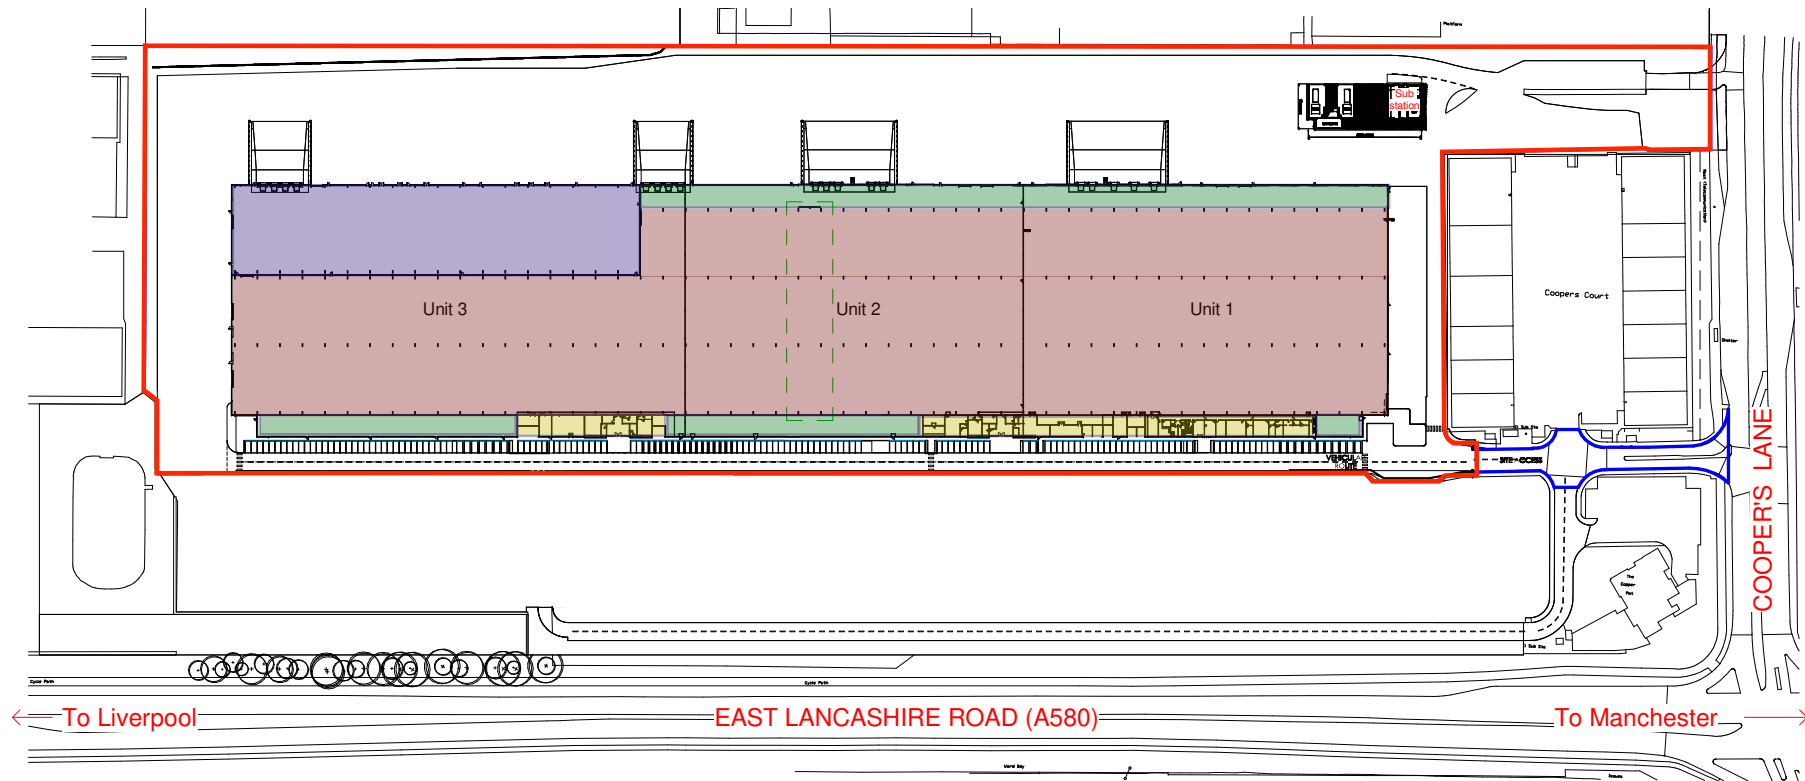

15m
9m
Lean-to
Office & Amenity

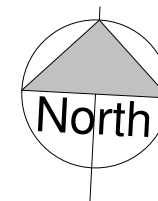

CLIENT Project B	
PROJECT Titan Knowsley	
SHEET Demise Plan 2	
PURPOSE OF ISSUE	
DWG Number	REV
TT - 506 - D	
Scale (@ A3) 1 : 2000	Checked by MS
Date 25/09/2019	Drawn by DI