




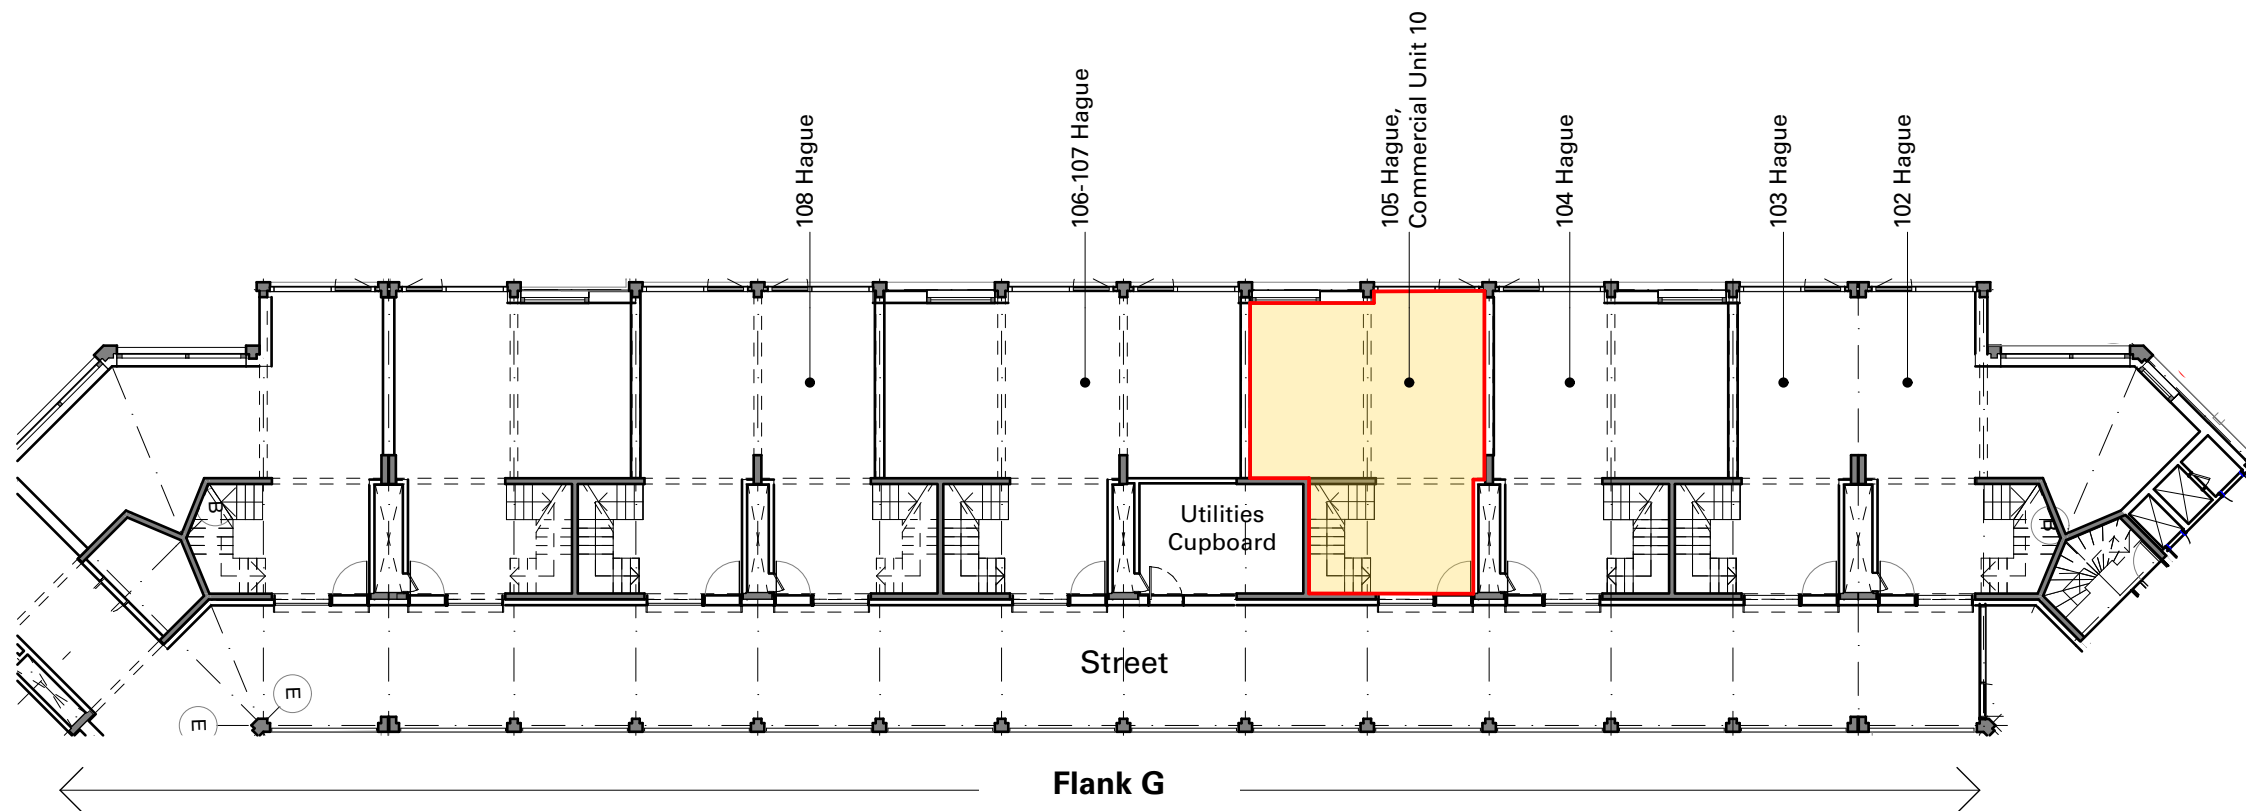

FLANK G, LEVEL 06 (HAGUE)

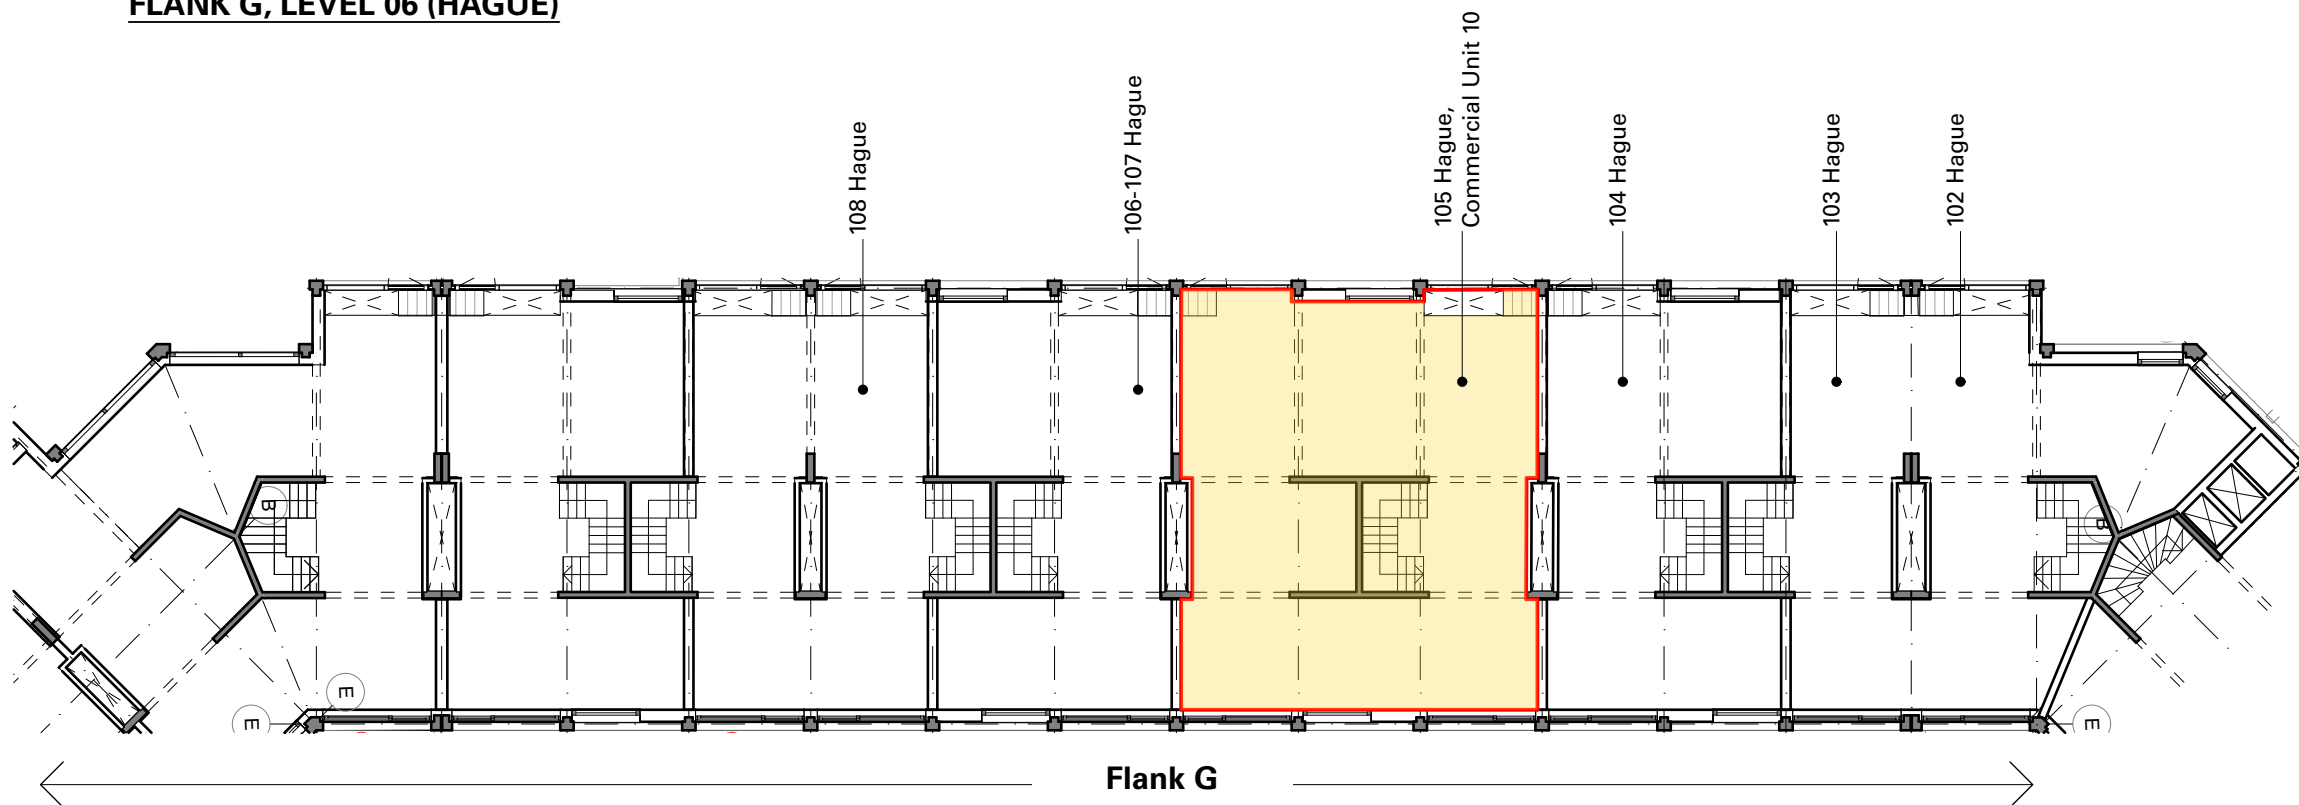

FLANK G, LEVEL 07 (ABOVE STREET)

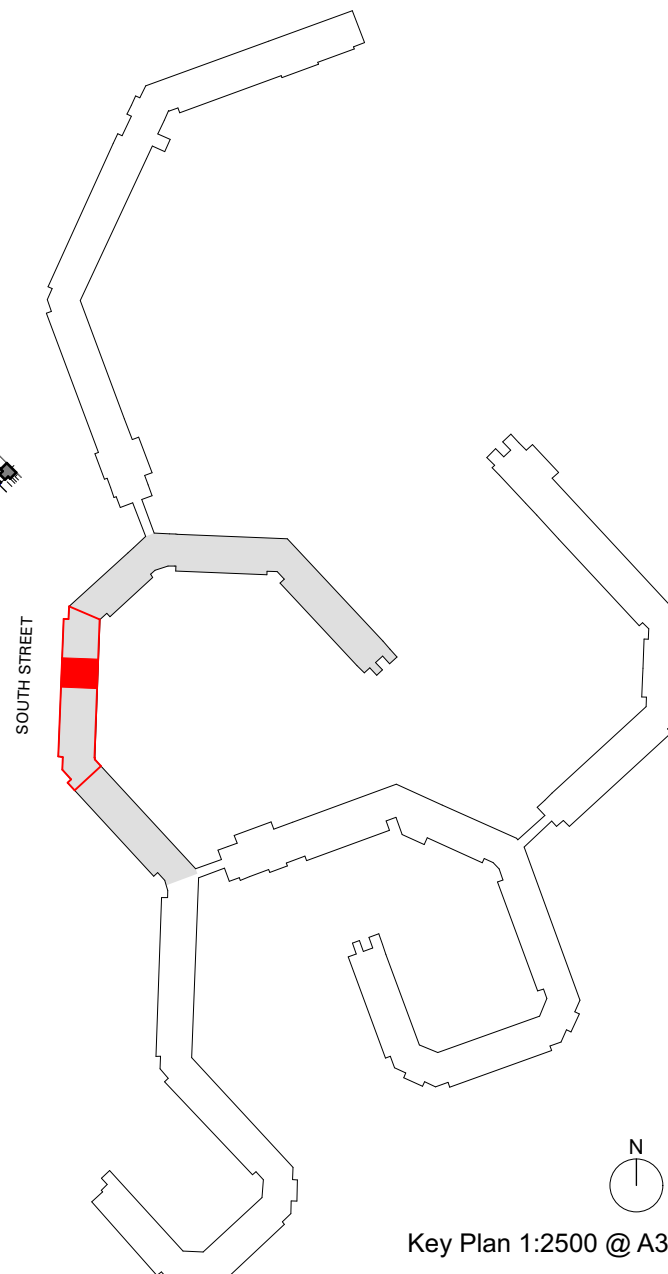

Mikhail Riches
15-29 Windsor Street
London N1 8QG
+44 (0)20 7608 1505
mikhailriches.com

DO NOT SCALE FROM THIS DRAWING

PROJECT:

Park Hill - Phase 2

DRAWING TITLE:

Flank G Level 06,
07_Commercial Unit 10

CLIENT: DATE:

Urban Splash 14/03/2022

SCALE:

1:200, 1:2500 at A3

DRAWING STATUS:

LEASE PLANS

Project: RIBA Drawing Stage: No: Revision ID

247 5 LP 710

03

Key

Extent of Lease

Gross Internal Area

GIA

Level 06: 43 sqm

Level 07: 99 sqm

Total: 142 sqm

Rev.	Issue Date	Comments
01	27/05/2021	
02	09/02/2022	
03	14/03/2022	