
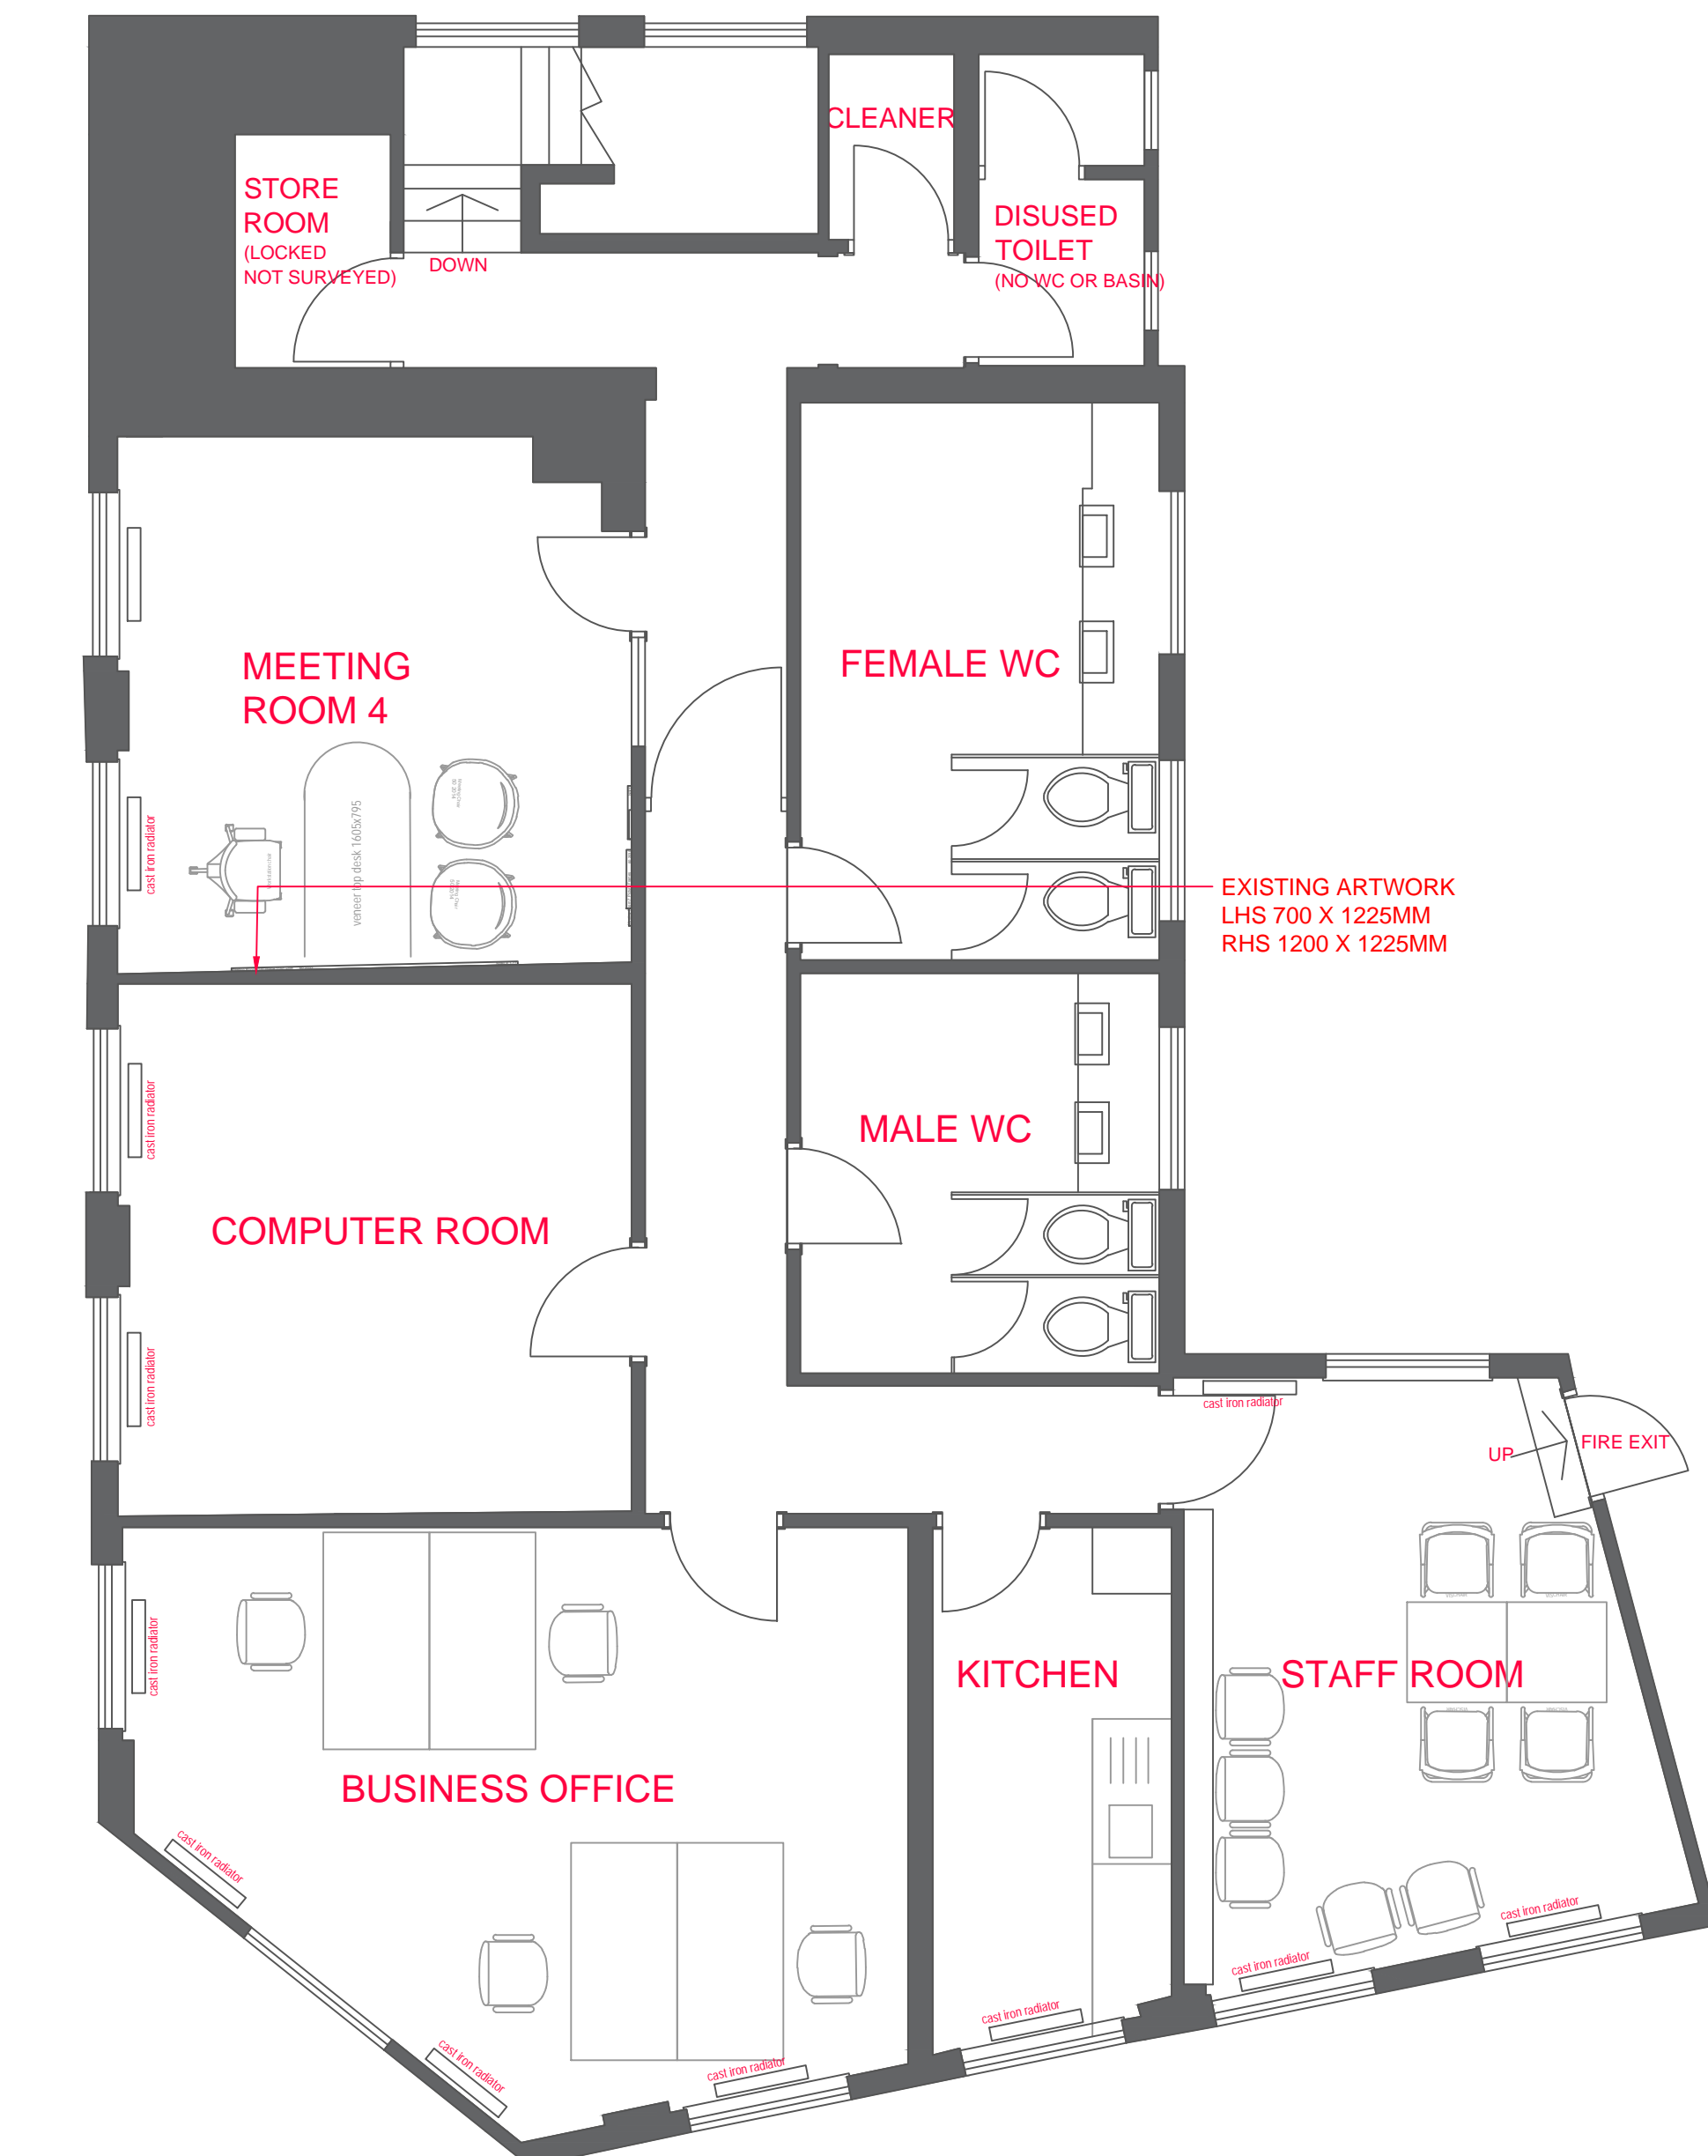


1 EXISTING GROUND FLOOR LAYOUT
Scale: 1:50@ A1 1:100 @A3


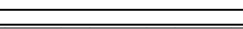

 


2 EXISTING FIRST FLOOR LAYOUT
Scale: 1:50@ A1 1:100 @A3

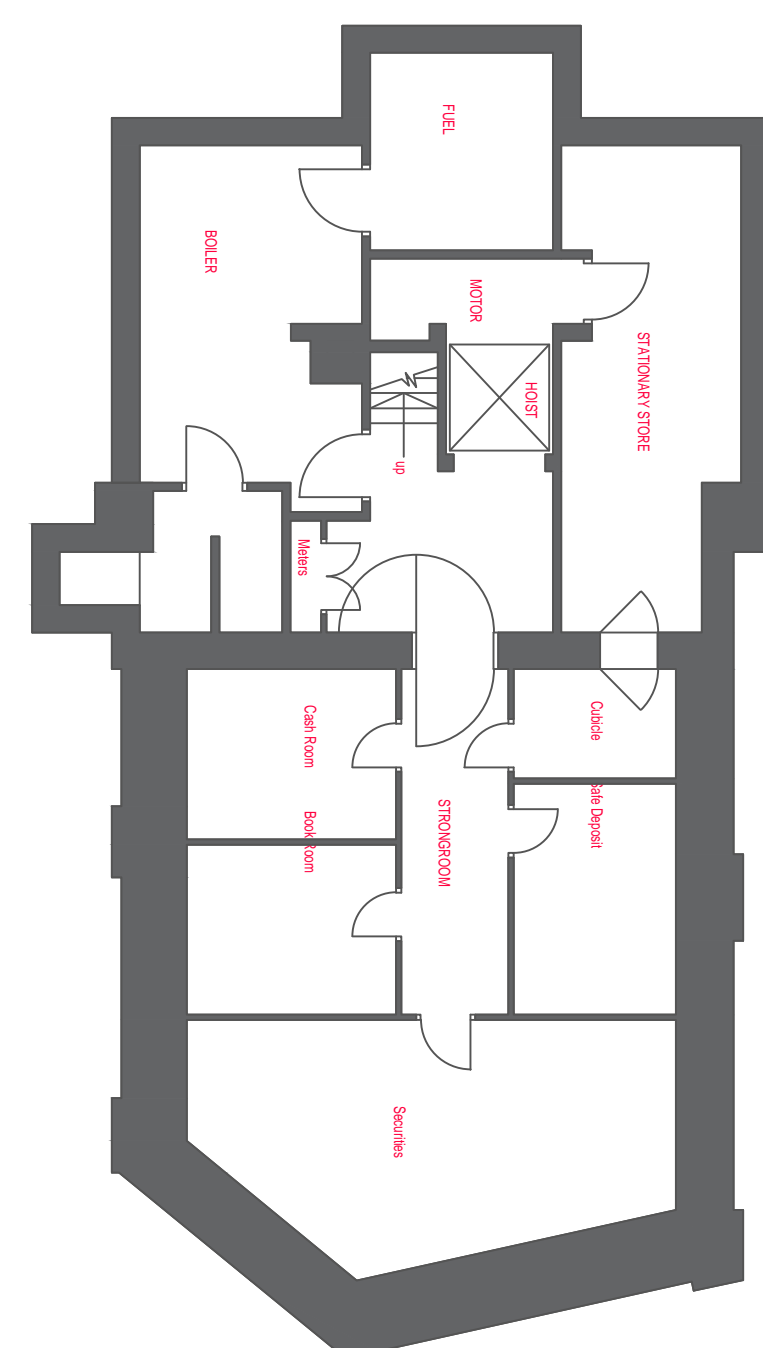

3 EXISTING BASEMENT LAYOUT
Scale: 1:100 @ A1 1:200 @A3

DESIGN NOTES
SITE SURVEY OBTAINED 04.05.2021

WALL TYPES	
PROPOSED PARTITION WALL:	
30 Min FIRE RATED PARTITION:	
STRUCTURE:	
VOID :	

THIS DRAWING IS NOT TO BE SCALED. ONLY FIGURED DIMENSIONS ARE TO BE FOLLOWED. CONTRACTORS TO CHECK ALL DIMENSIONS & CONDITIONS ON SITE & REFER ANY DISCREPANCY TO OAKWOOD CONTRACTS LTD. THIS DRAWING IS THE SOLE PROPERTY OF OAKWOOD CONTRACTS LTD AND MAY NOT BE COPIED OR REPRODUCED IN ANY MANNER WHATSOEVER WITHOUT THE OWNERS CONSENT. © COPYRIGHT

DRAWING TO BE READ IN CONJUNCTION WITH LATEST STANDARD DETAILS AND DESIGN GUIDE SUBJECT TO THE BRAND

REVISIONS:			
REVISION	COMMENTS	DATE ISSUED	DESIGNER
A	DRAFT CONSTRUCTION PACK (CP) ISSUE	28.05.2021	JN

OAKWOOD CONTRACTS LTD
Shopfitting & Interior Refurbishment

Unit B
Herons Way
Carr Hill, Balby
Doncaster
DN4 8WA

CLIENT:

PROJECT:

37 CASTLEGATE, NEWARK, NG24 1BD, ENGLAND

SAP CODE:

BRANCH NAME:

446

CASTLEGATE NEWARK

DRAWING TITLE:

EXISTING GF LAYOUT

SCHEME:

STANDARD REFIT 2021/2022

PROJECT NUMBER:	DWG DATE:
S356521	26.05.2021
PROJECT DESIGNER:	PROJECT MANAGER:
JN	EW
DRAWING CHECKING DATE :	CHECKED BY :
28.05.2021	BYJ
DRAWING NUMBER:	REVISION:
DWG 4.02	A