



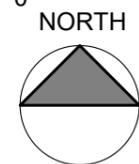

Location Plan
Scale: 1:1000

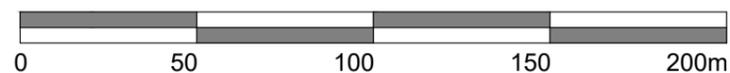

NOTES:

- Do not scale from drawing; use written dimensions only.
- All dimensions to be site checked by contractor
- Drawings prepared for feasibility only.
- All products to be installed to manufacturers instructions and specifications.
- All works to be carried out in accordance with the current Building Regulations and British Standards.
- Any discrepancies to be reported to the Contract Administrator

REV	DESCRIPTION	DATE



PLANNING

JOB
Proposed 2no. New Dwelling Houses

CLIENT
Mr O. Mclaughlin

SITE
Land near Hollandbank, Carsluith

DRAWING TITLE
Location Plan

DRAWING No. 16-0140-PL-L01	REV .
--------------------------------------	-----------------

SCALE 1:1000 @ A3	DRAWN AMM	DATE MAY 16
-----------------------------	---------------------	-----------------------

Edesign Architecture & Planning Ltd.
64 Wellington Chambers, Ayr, KA7 1EH
T: 01292 289332
E: enquiry@econstructdb.com