


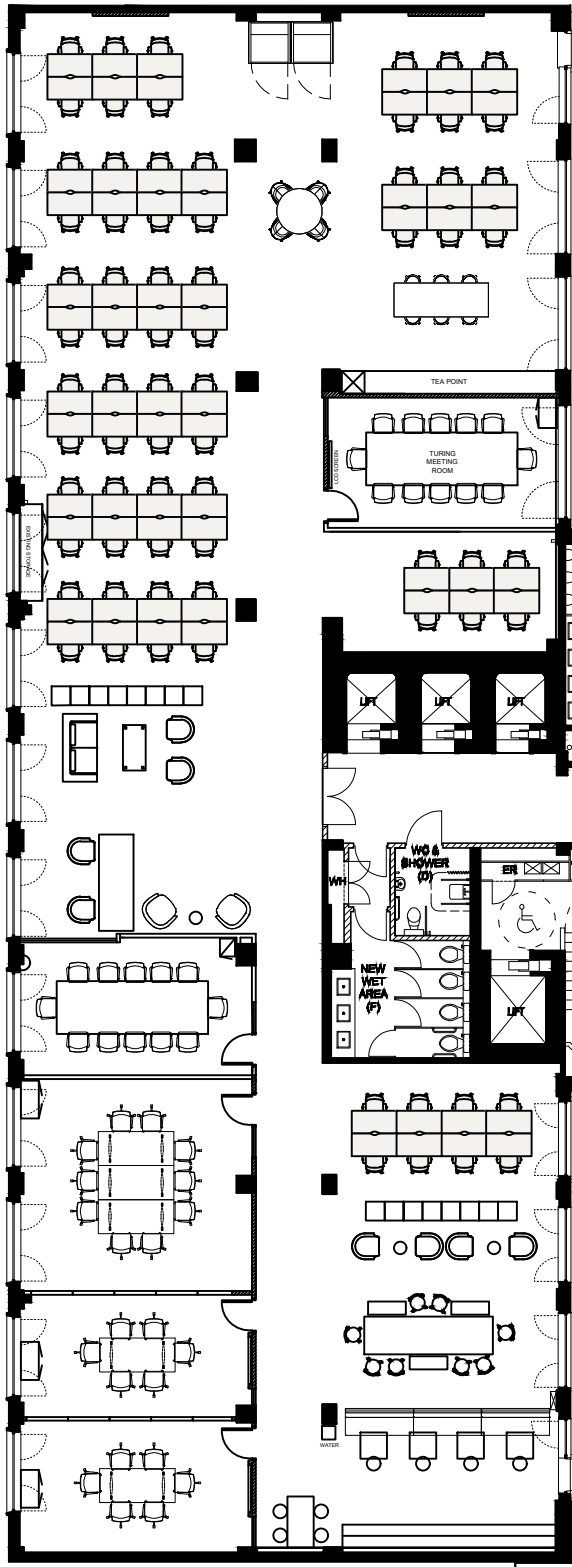

PROJECT LOCATION

Lynton House

Sixth floor

PROJECT NO.
LH

SCALE
1:30 @ A3

DRAWN BY
HS

CHECKED BY
HS

DATE
26/08/25

REVISION
-