



GOUGH STREET

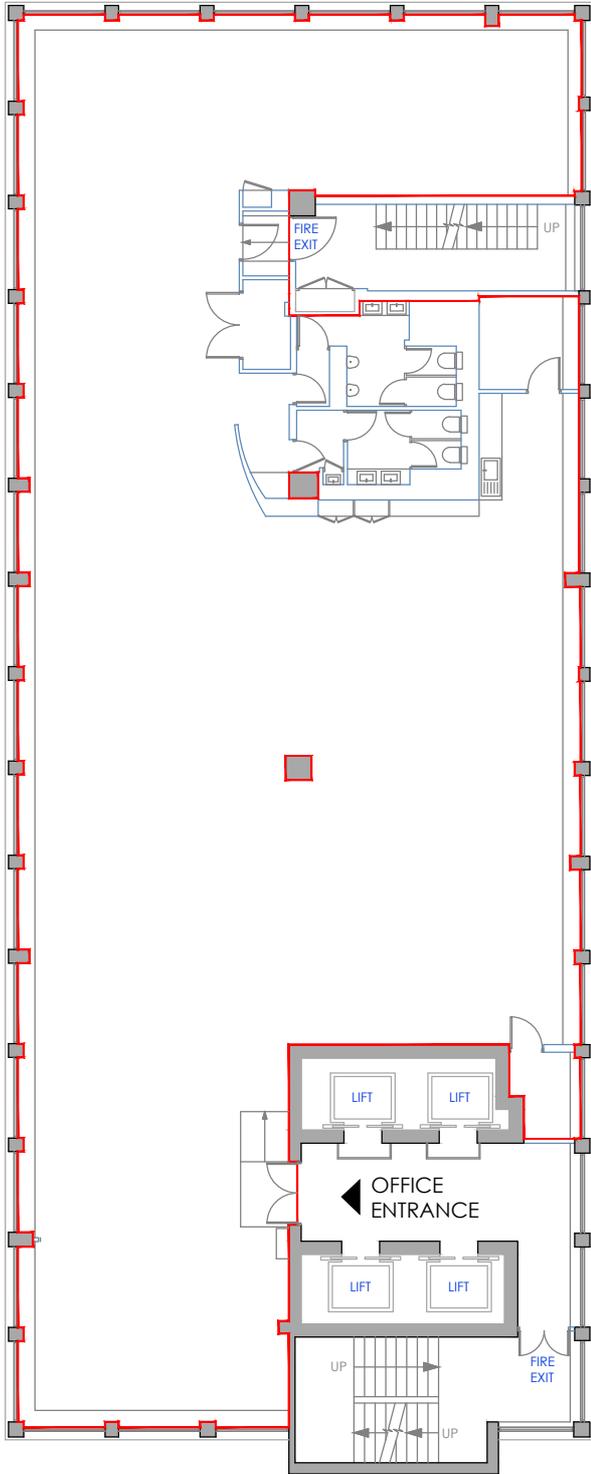

GRAYS INN ROAD

EIGHTH FLOOR

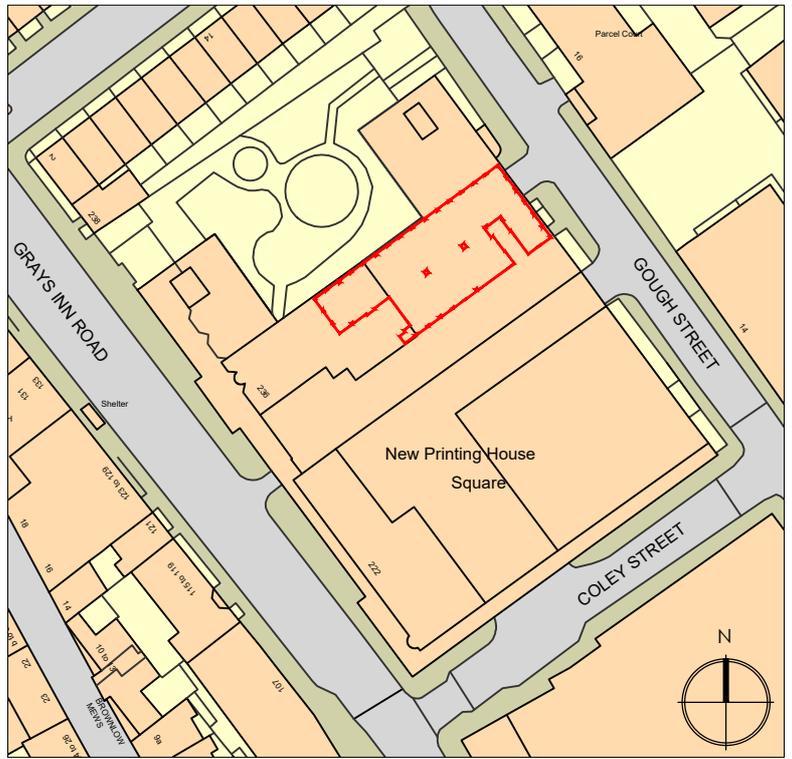

LOCATION PLAN SCALE 1:1250

SCALE 1:200



drawing address 222-236 GRAYS INN ROAD LONDON WC1X 8HB	location/details EIGHTH FLOOR LEASE PLAN	date 14/11/25	scale 1/200
		dwg. no. PP9953-01	sheet A4



PLEASE NOTE: THIS IS AN A4 PLAN. IT SHOULD NOT BE ENLARGED OR SHRUNK TO FIT. WHEN PRINTING SET THE SCALE TO 'NONE'