



CHALCROFT

BUSINESS PARK

TWO FULLY REFURBISHED
INDUSTRIAL / WAREHOUSE UNITS
AVAILABLE NOW

SUPERBLY CONNECTED TO M27 VIA
NEW LINK ROAD

M27 EAST

M27 J7

M27 WEST

TOLLBAR WAY

NEW LINK ROAD
CHALCROFT WAY

UNIT 6
30,400 SQ FT

UNIT 7
9,955 SQ FT

what3 words ///flies.owls.march
BURNETTS LANE, WEST END SOUTHAMPTON, SO30 2PA




24/7 ACCESS AND SECURITY

Floorplans not to scale. For indicative use only.


UNIT 6:

- 1 X LEVEL ACCESS LOADING DOOR
- 3 X TAILGATE CANOPY

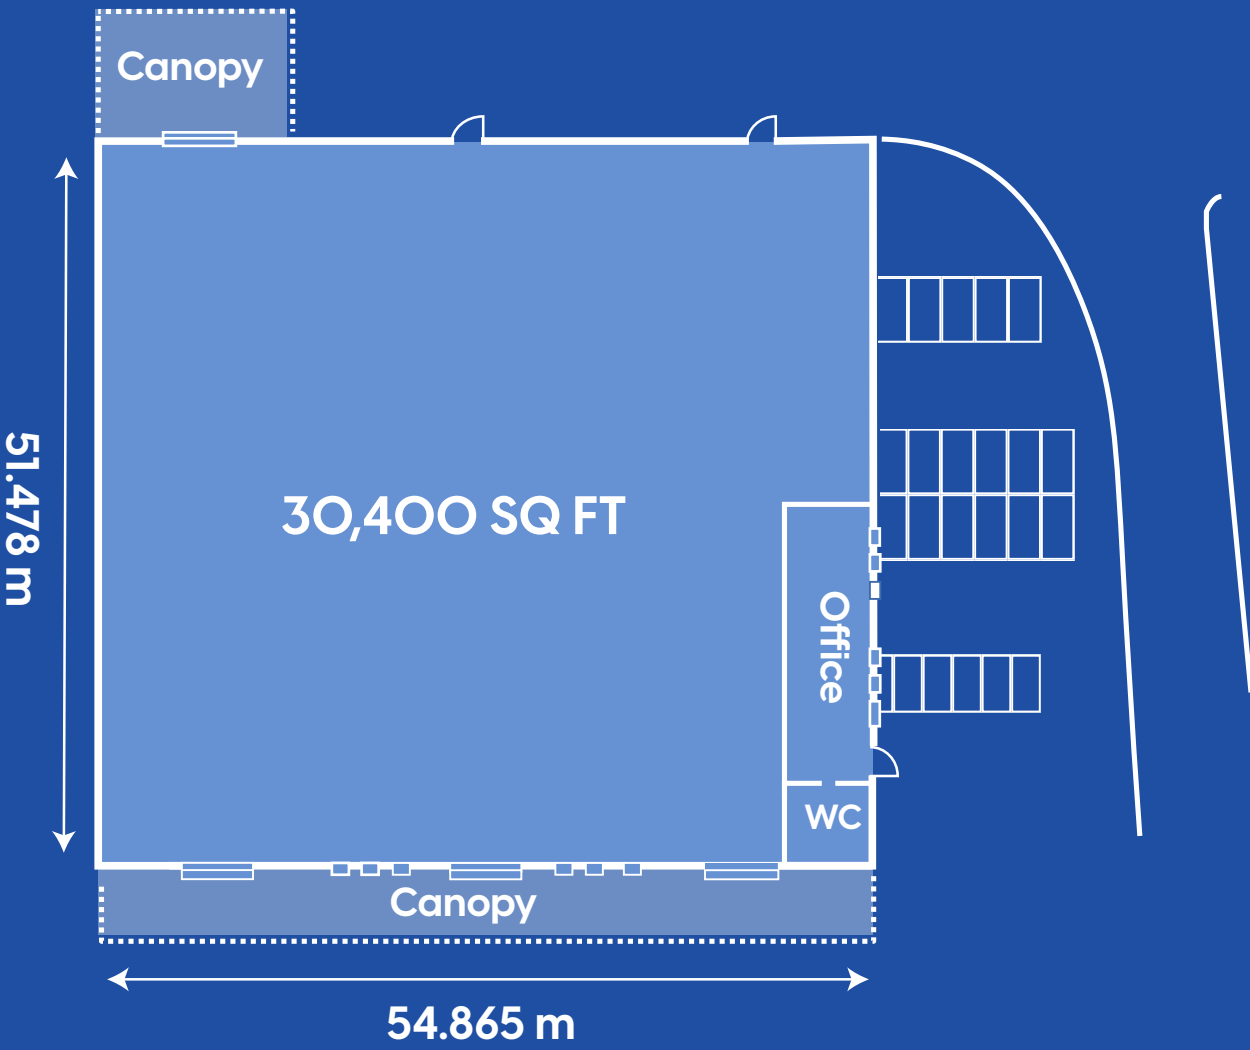

UNIT 7:

- 1 X LEVEL ACCESS LOADING DOOR
- 2 X TAILGATE CANOPY

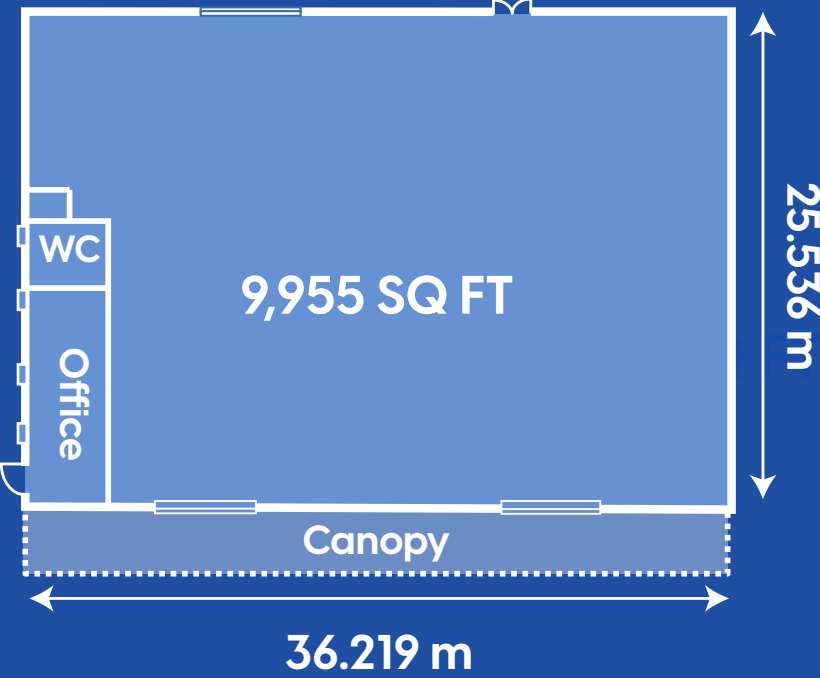

UNIT 6 AND UNIT 7 PROVIDE NEWLY RECLAD FULLY REFURBISHED LOGISTICS SPACE ON A 24/7 SECURE SITE IN A UNIQUE LANDSCAPED ENVIRONMENT FOR BUSINESS.

FULLY SECURE SITE WITH 24 /7 ACCESS AND SECURITY

INSULATED ROOF CLADDING 10 % ROOFLIGHTS

OFFICES WITH LED LIGHTING

LARGE LOADING APRON

5.5M RISING TO 9.2M TO NORTH LIGHT

INSULATED ELECTRIC LOADING DOORS


TAILGATE AND LEVEL ACCESS LOADING

SOLAR POWERED ENERGY

SCHEDULE OF ACOMMODATION

	SQ M	SQ FT
Unit 6	2,824	30,400
Unit 7	925	9,955

BURNETTS LANE, WEST END SOUTHAMPTON, SO3O 2PA
what3 words ///flies.owls.march

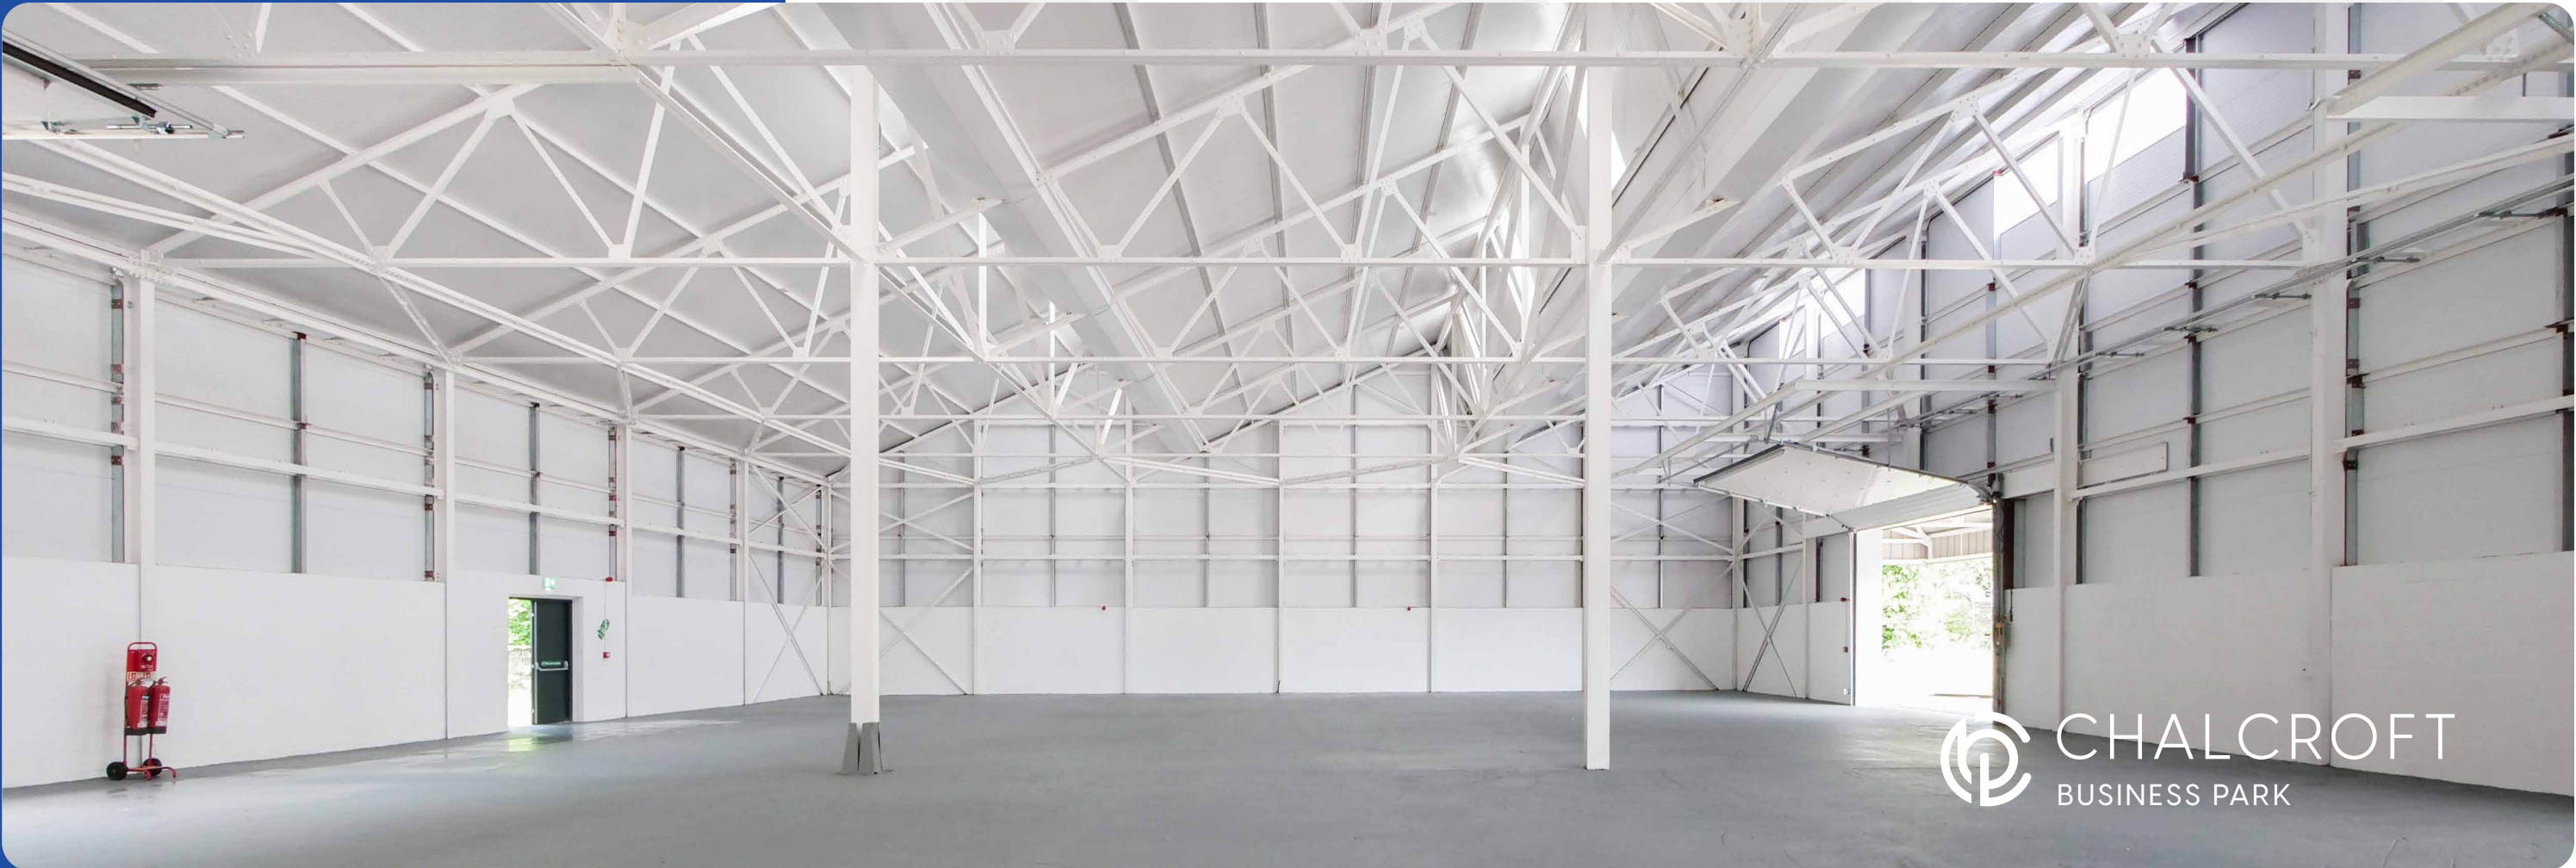

PERFECTLY LOCATED FOR
CONNECTIVITY ACROSS THE
SOUTH COAST AND MAJOR
ROAD NETWORKS



ROAD

M27 J7	2 Miles	7 Minutes
Southampton	7 Miles	16 Minutes
M3	6 Miles	17 Minutes
A31	15 Miles	16 Minutes
Bournemouth	38 Miles	40 Minutes

SEA

Southampton Docks	7 Miles	18 Minutes
Portsmouth Docks	17 Miles	20 Minutes
Poole Docks	44 Miles	55 Minutes
Bristol Docks	10.8 Miles	1.5 Hours

AIR

Southampton	6 Miles	14 Minutes
Bournemouth	36 Miles	35 Minutes
London Heathrow	59 Miles	1 Hour
London Gatwick	77 Miles	1.5 Hours
Bristol	109 Miles	2 Hours

Chalcroft Business Park is situated on a 50 acre (20 ha) approx. site situated 2.9 miles north of Junction 7 of the M27 motorway and 2 miles to the north of Hedge End commercial centre. The business park adjoins One Horton Heath - a 310 acre mixed residential and commercial development.

Chalcroft Business Park benefits from full access via a new relief road providing a modern standard highway connecting to Tollbar Way. Chalcroft Business Park provides 22 separate units ranging from 1,000 sq ft to 35,000 sq ft with a total floor area of circa 265,000 sq ft.

BURNETTS LANE, WEST END SOUTHAMPTON, SO30 2PA
what3 words ///flies.owls.march



SURROUNDED BY GREENERY
WHILST CLOSE TO THE
COMMERCIAL HUB, CHALCROFT
BUSINESS PARK IS IDEALLY
PLACED FOR A GREAT WORK
LIFE BALANCE.



FULLY SECURE SITE
WITH 24/7 ACCESS
AND SECURITY




EXCELLENT ACCESS
TO MOTORWAY
NETWORK



LANDSCAPED
ENVIRONMENT

HEDGE END COMMERCIAL
DISTRICT INCLUDES:

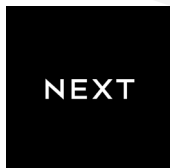

BURNETTS LANE, WEST END SOUTHAMPTON, SO30 2PA
what3 words ///flies.owls.march

TERMS

Unit 6 & 7 are available to lease on terms to be agreed.

RENT: On application

EPC: Rated A

SERVICE CHARGE : A service charge is payable towards maintenance and upkeep of the estate and 24/7 security. Further information on request.

VIEWING AND FURTHER INFORMATION

More information available through the marketing agents:



Andy Gibbs
07766 951719
andy.gibbs@bdt.uk.com

Russell Ware
07747 846422
russell.ware@bdt.uk.com

BDT, their clients and any joint agents give notice that: 1. They are not authorised to make or give any representations or warranties in relation to the property either here or elsewhere, either on their own behalf or on behalf of their client or otherwise. They assume no responsibility for any statement that may be made in these particulars. These particulars do not form part of any offer or contract and must not be relied upon as statements or representations of fact. 2. Any areas, measurements or distances are approximate. The text, photographs and plans are for guidance only and are not necessarily comprehensive. It should not be assumed that the property has all the necessary planning, building regulation or other consents and BDT have not tested any services, equipment or facilities. Purchasers must satisfy themselves by inspection or otherwise. Brochure by Virtualoom.

October 2025

