

0 1m 2m 3m 4m 5m


SCALE BAR AT 1:100




5-9 Hatton Wall
London
EC1N 8HX

Scale 1:100

First Floor

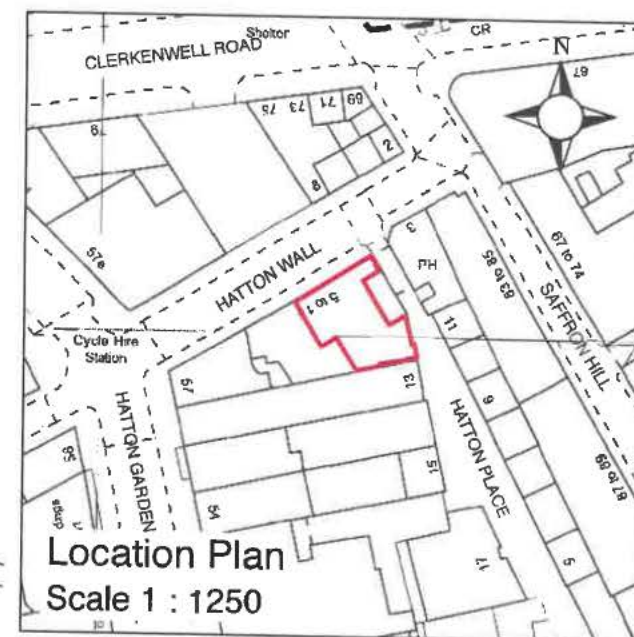

Location Plan
Scale 1 : 1250

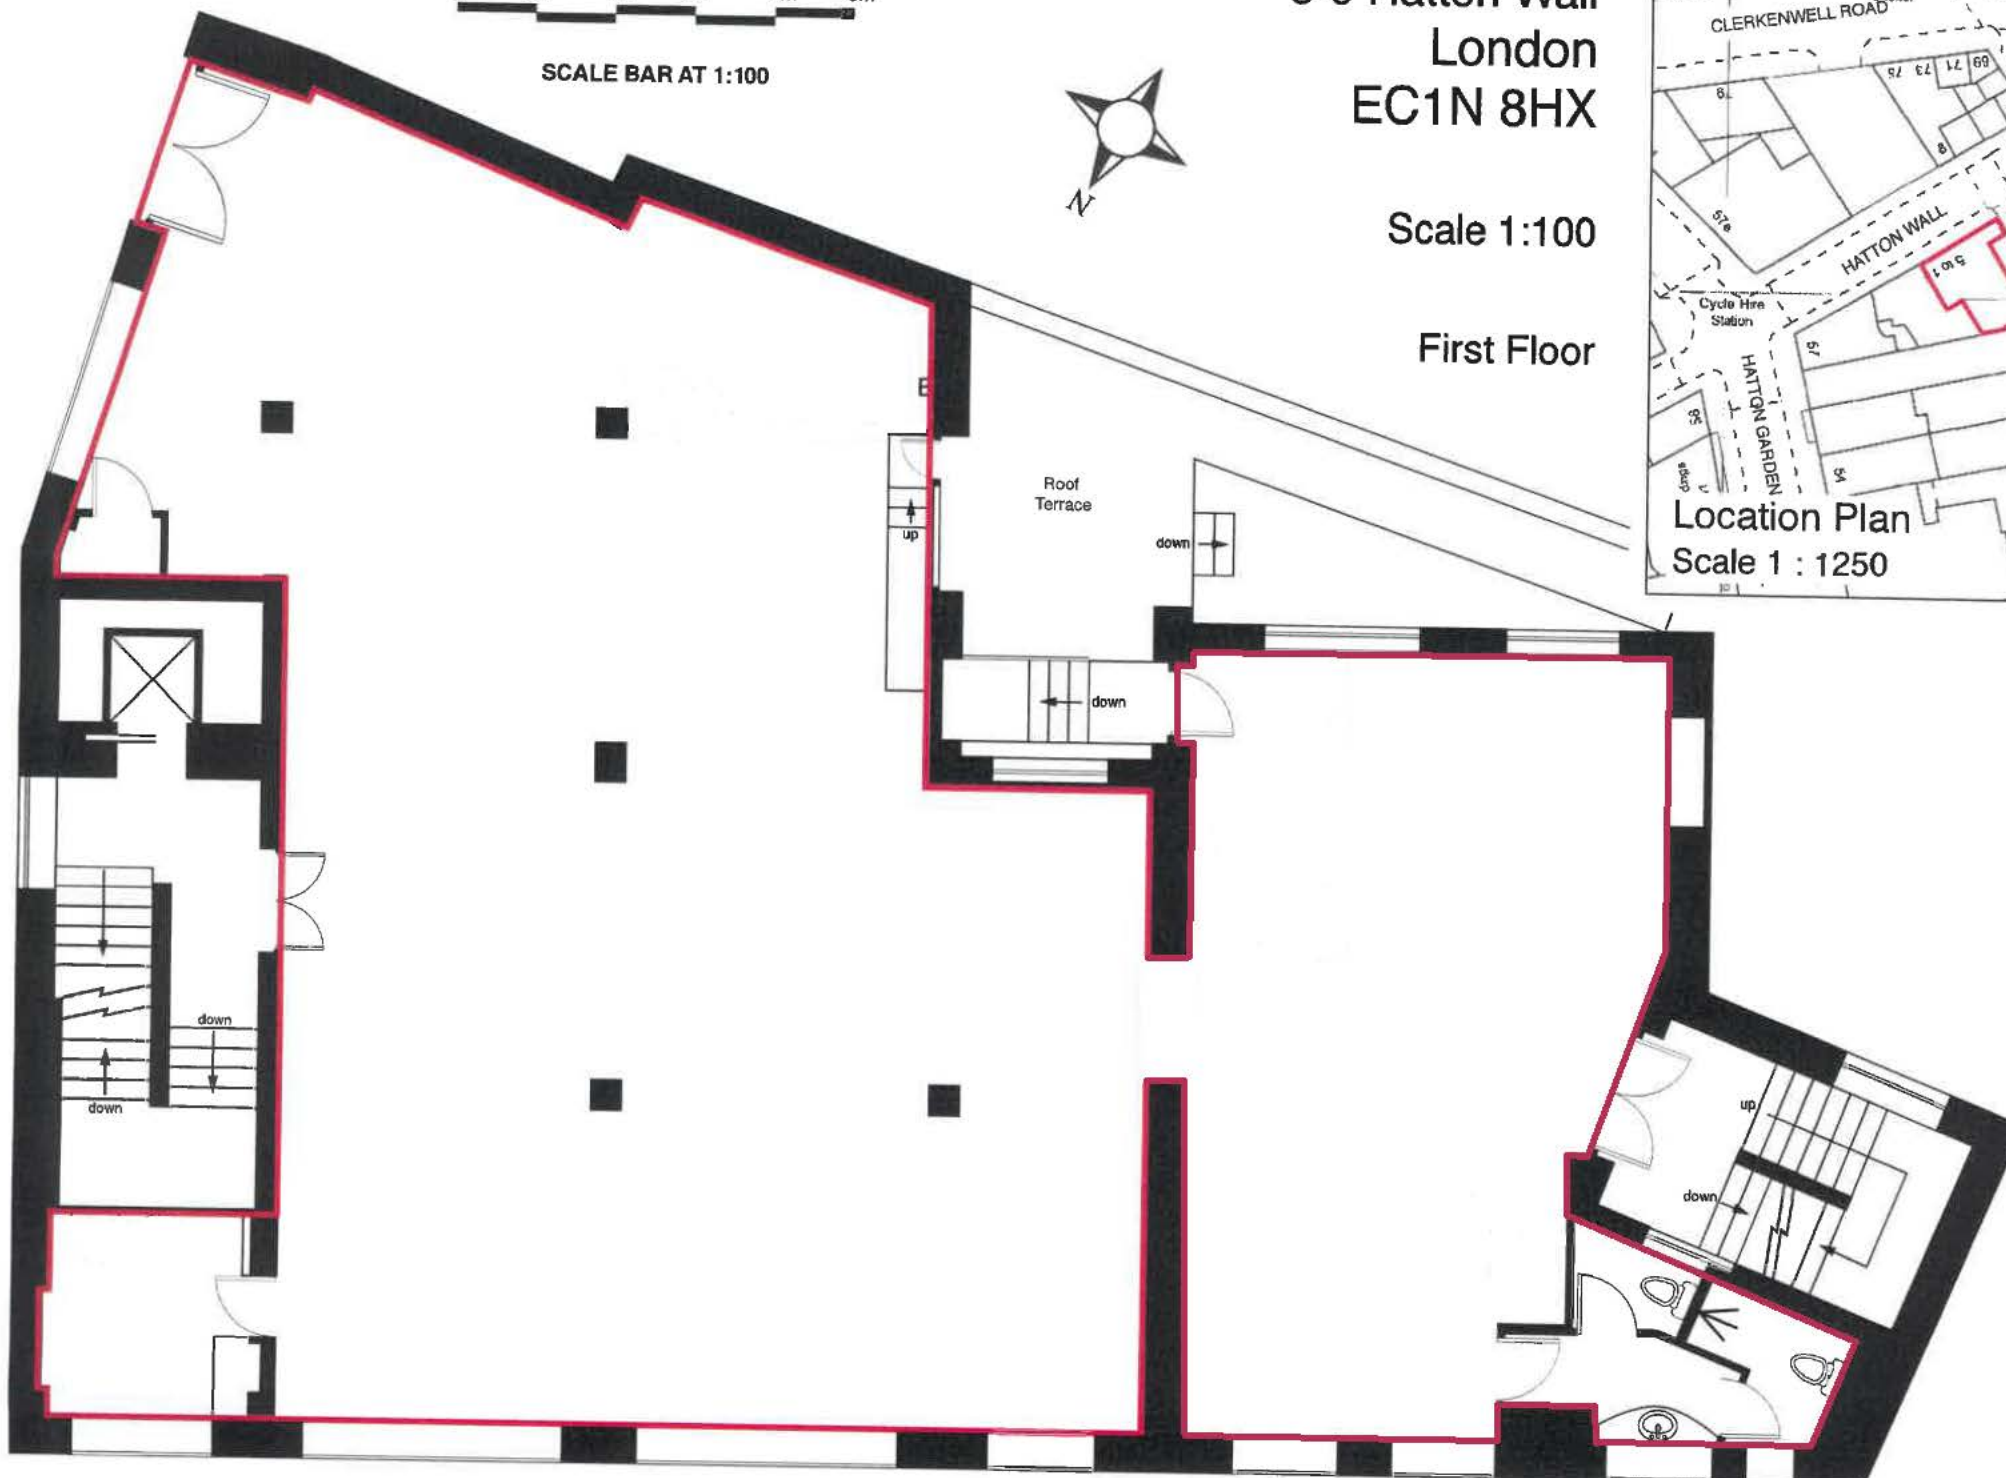

PAVEMENT OF HATTON WALL

NOTES	
Magnolia Square Limited 57 Rathbone Place London W1T 1JU 020 7479 4855	
PRINT AT A4	
PROJECT 5-9 & 11-13 Hatton Wall London EC1N 8HX	
MEASURED SURVEY	
DRAWING TITLE LEASEPLAN	
SCALE 1:100	DATE Nov 2016
DRAWING NUMBER 1	11752