



LAVENDER HILL

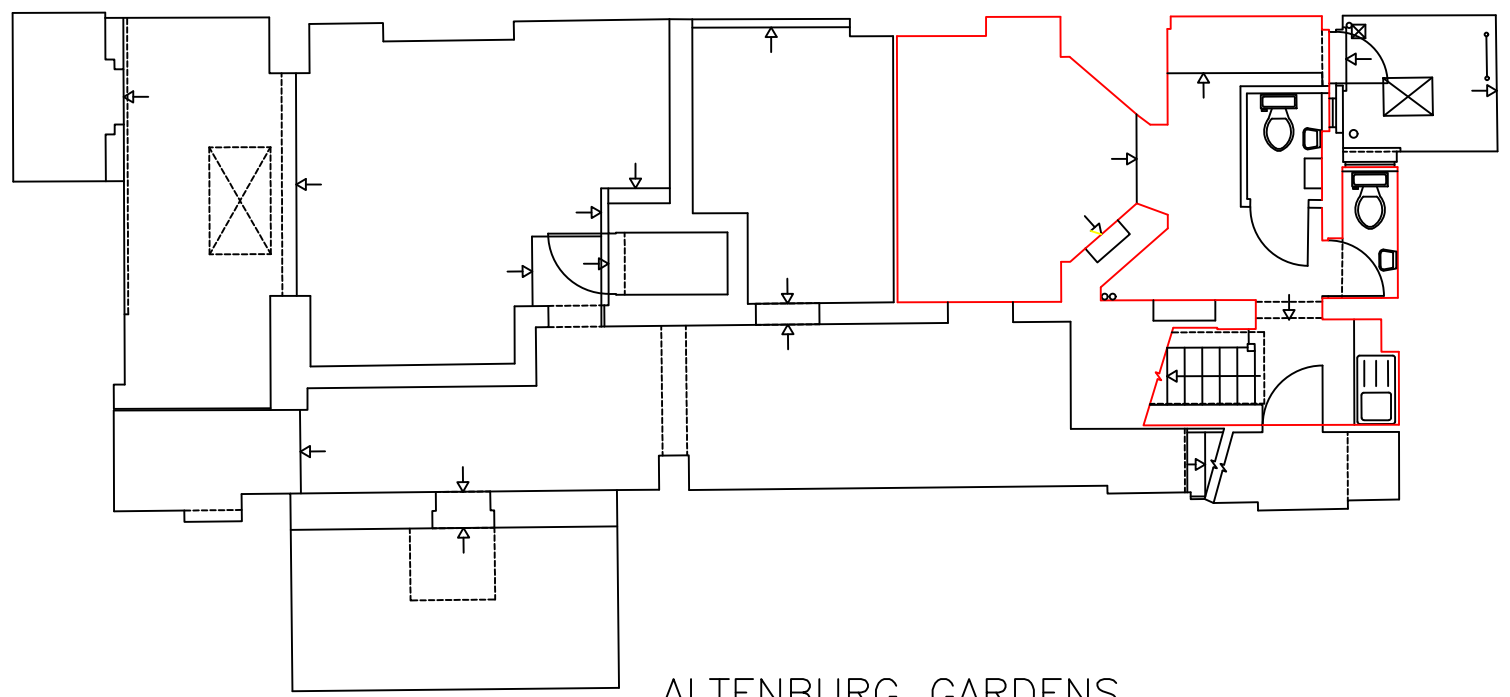


ALTENBURG GARDENS

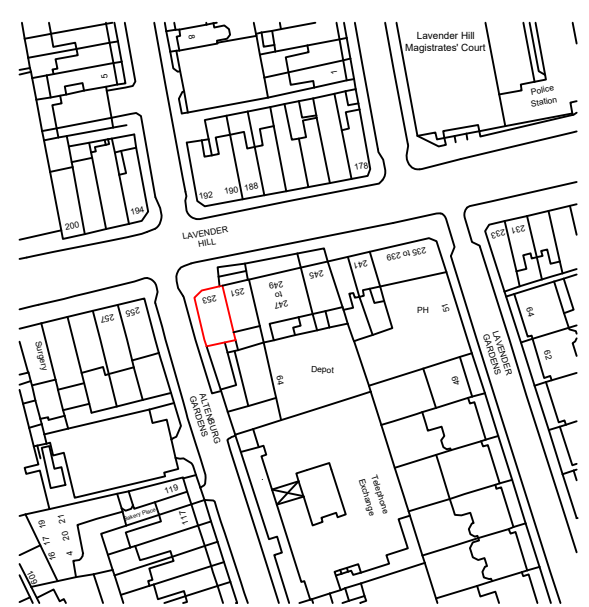

LOCATION PLAN — NOT TO SCALE
IDENTIFICATION PURPOSES ONLY

NOTES

All dimensions are to be checked on site by the contractor before any work is commenced.
In the case of apparent discrepancy refer immediately to Twickenham Surveys.
The accuracy and completeness of this survey is dependent on the original survey brief including the scale intended.
The type and extent of information and the survey accuracy will have been matched to the client's original requirements.
Twickenham Surveys accepts no responsibility or liability to later users without prior consent.

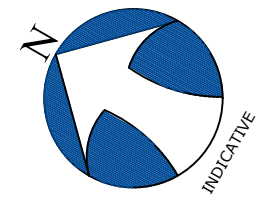

BASEMENT LEASE PLAN

253 LAVENDER HILL
LONDON
SW11

Drawing No. : 2395LHB
Scale : 1:100@A3
Date : January 2017
Drawn by : NHS

TWICKENHAM SURVEYS

LAND AND BUILDING SURVEYORS

CENTRAL HOUSE
124 HIGH STREET
HAMPTON HILL
MIDDLESEX TW12 1NS
Tel-020 8614 4480
mail@twickenhamsurveys.co.uk
www.twickenhamsurveys.co.uk