


MIDDLE SECOND FLOOR

This drawing must not be scaled. Discrepancies are to be reported to the Architect immediately. All dimensions are approximate and are to be checked on site. All information to be subject to site surveys. This drawing, or any portion of it must not be reproduced without prior consent from the Architect. © FI REAL ESTATE

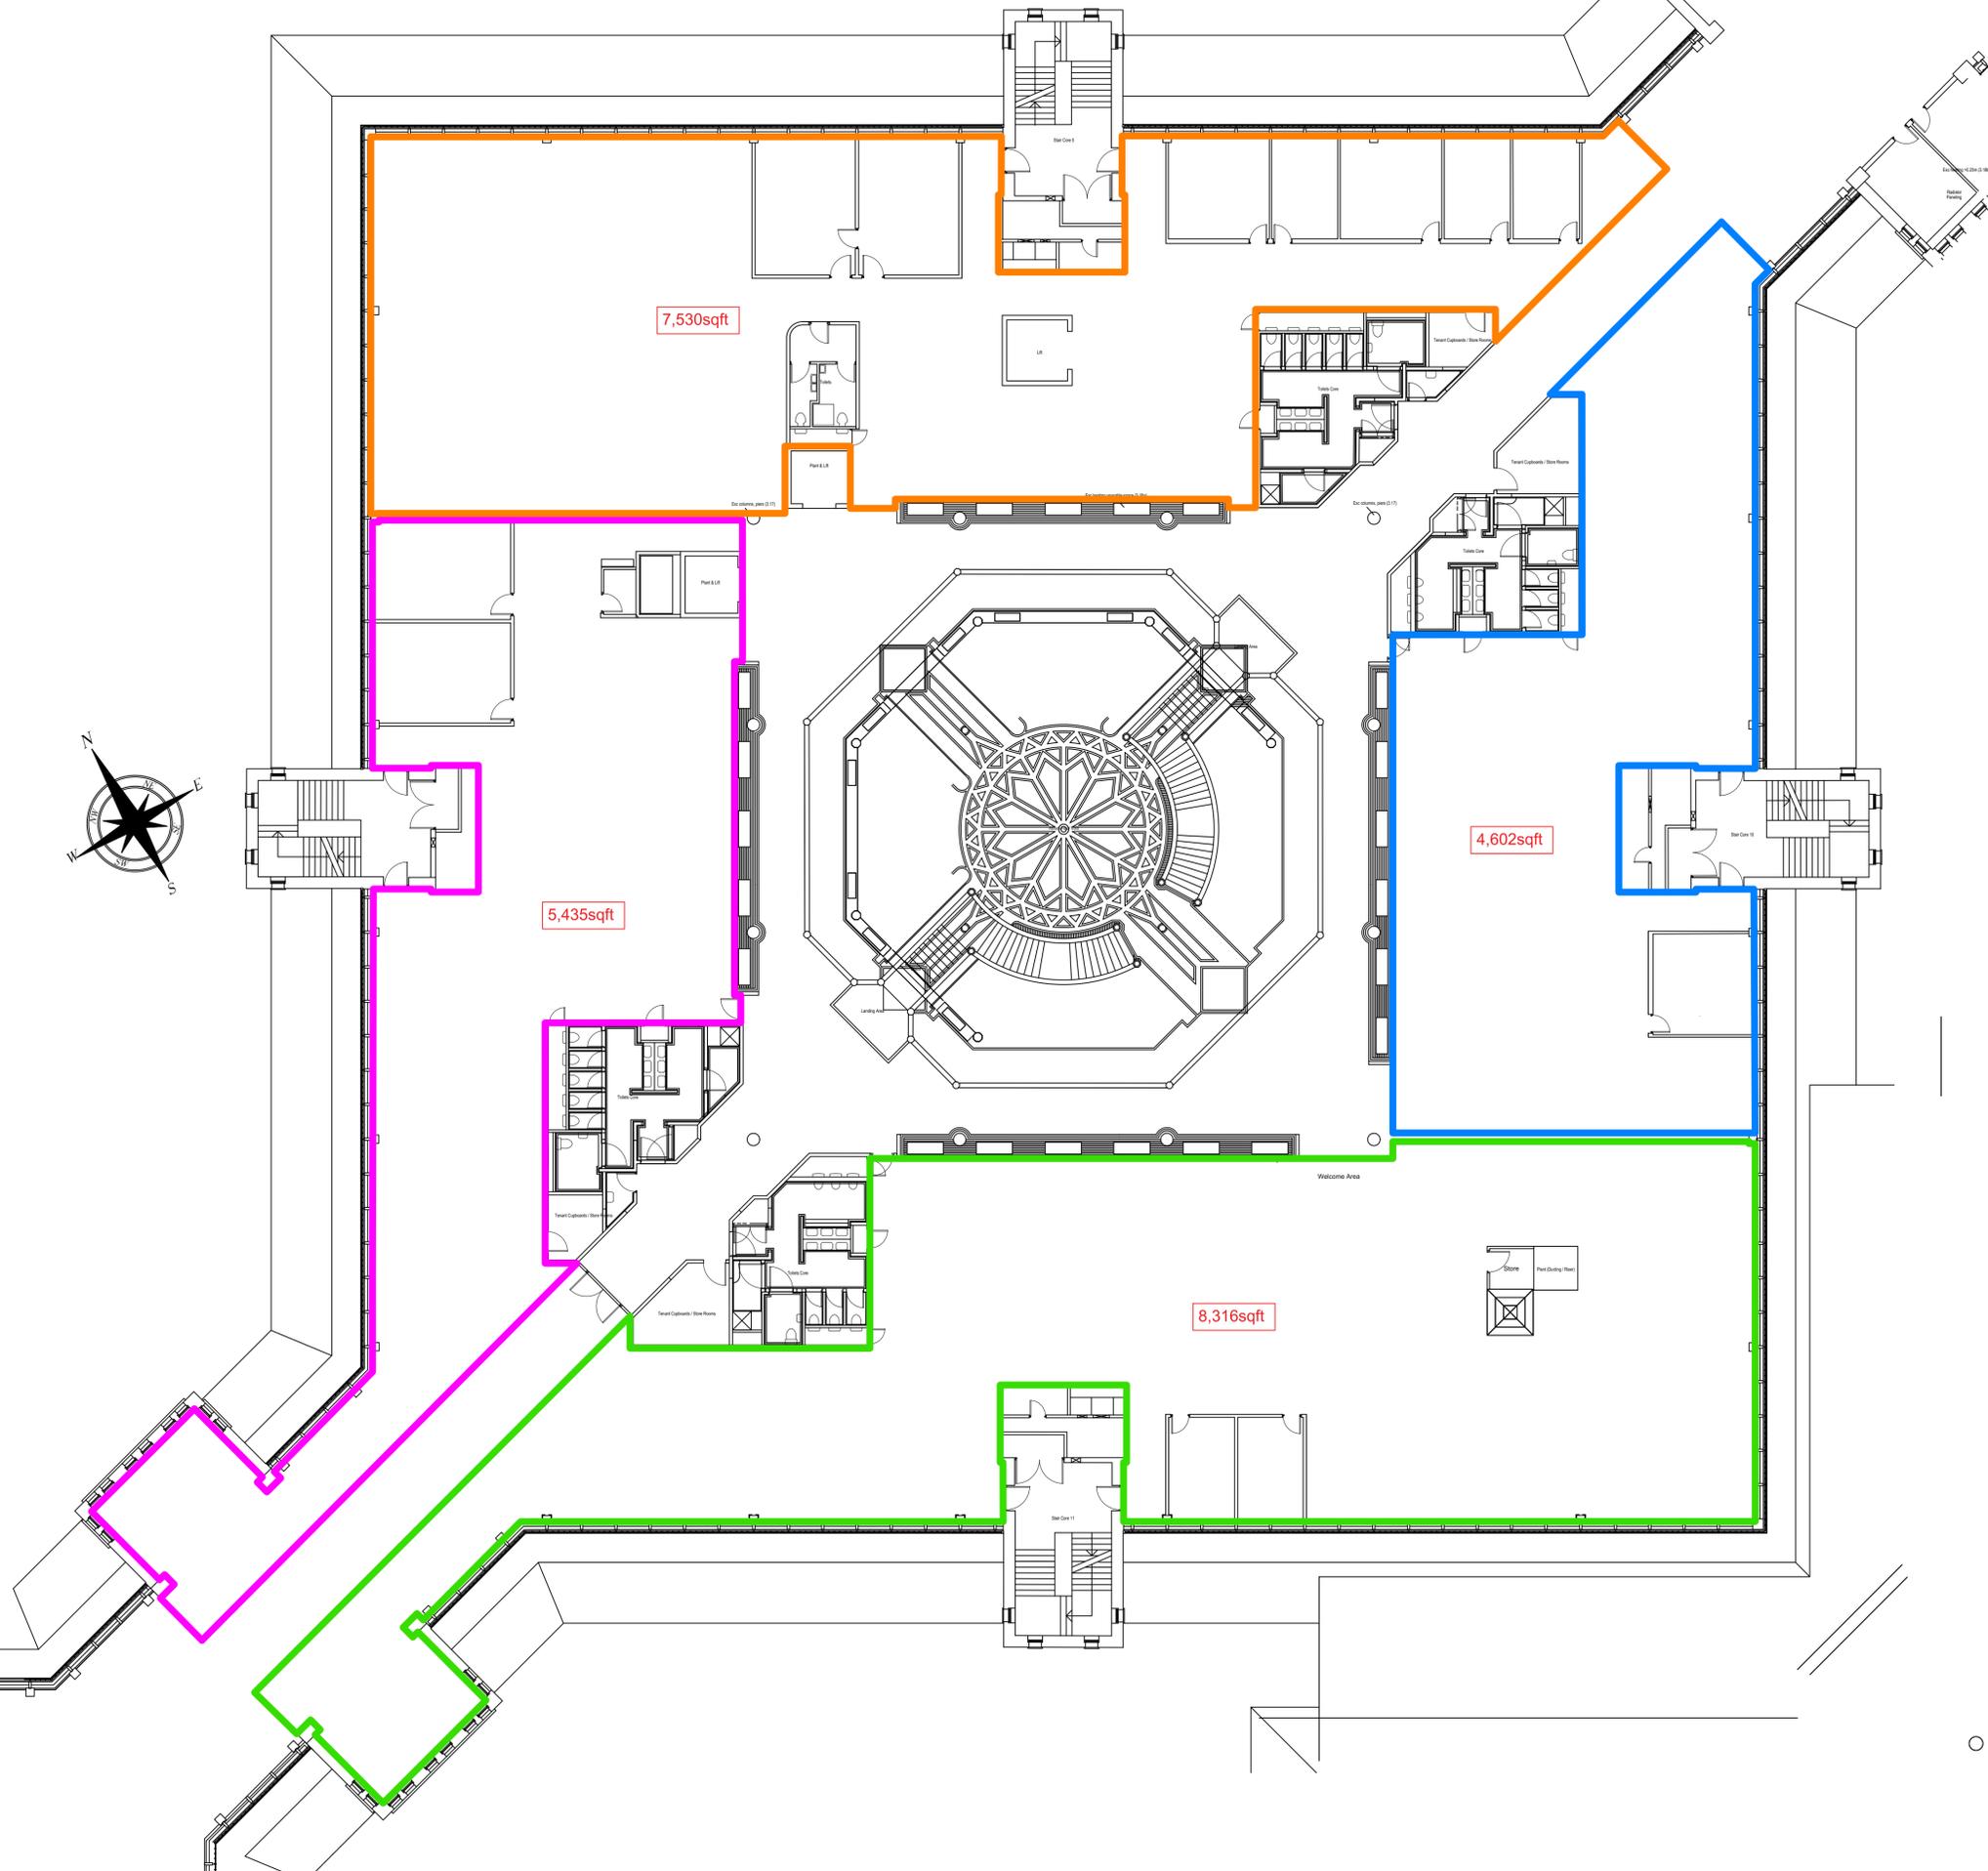

1	- Initial issue.	13/10/25	DW
Rev.	Amendment	Date	By / Chk
Project Floor 2, Middle Block Lynch Wood Business Park, Peterborough, PE2 6FY			
Client FI REM			
Drawing Title Feasibility / multi split			
Status Tender			
Scale 1:150 @A1			
Drawn By DW		Date 13/10/2025	
Drawing Number LFF2_F_001			Revision