


FLOOR PLAN - 1:100 SCALE

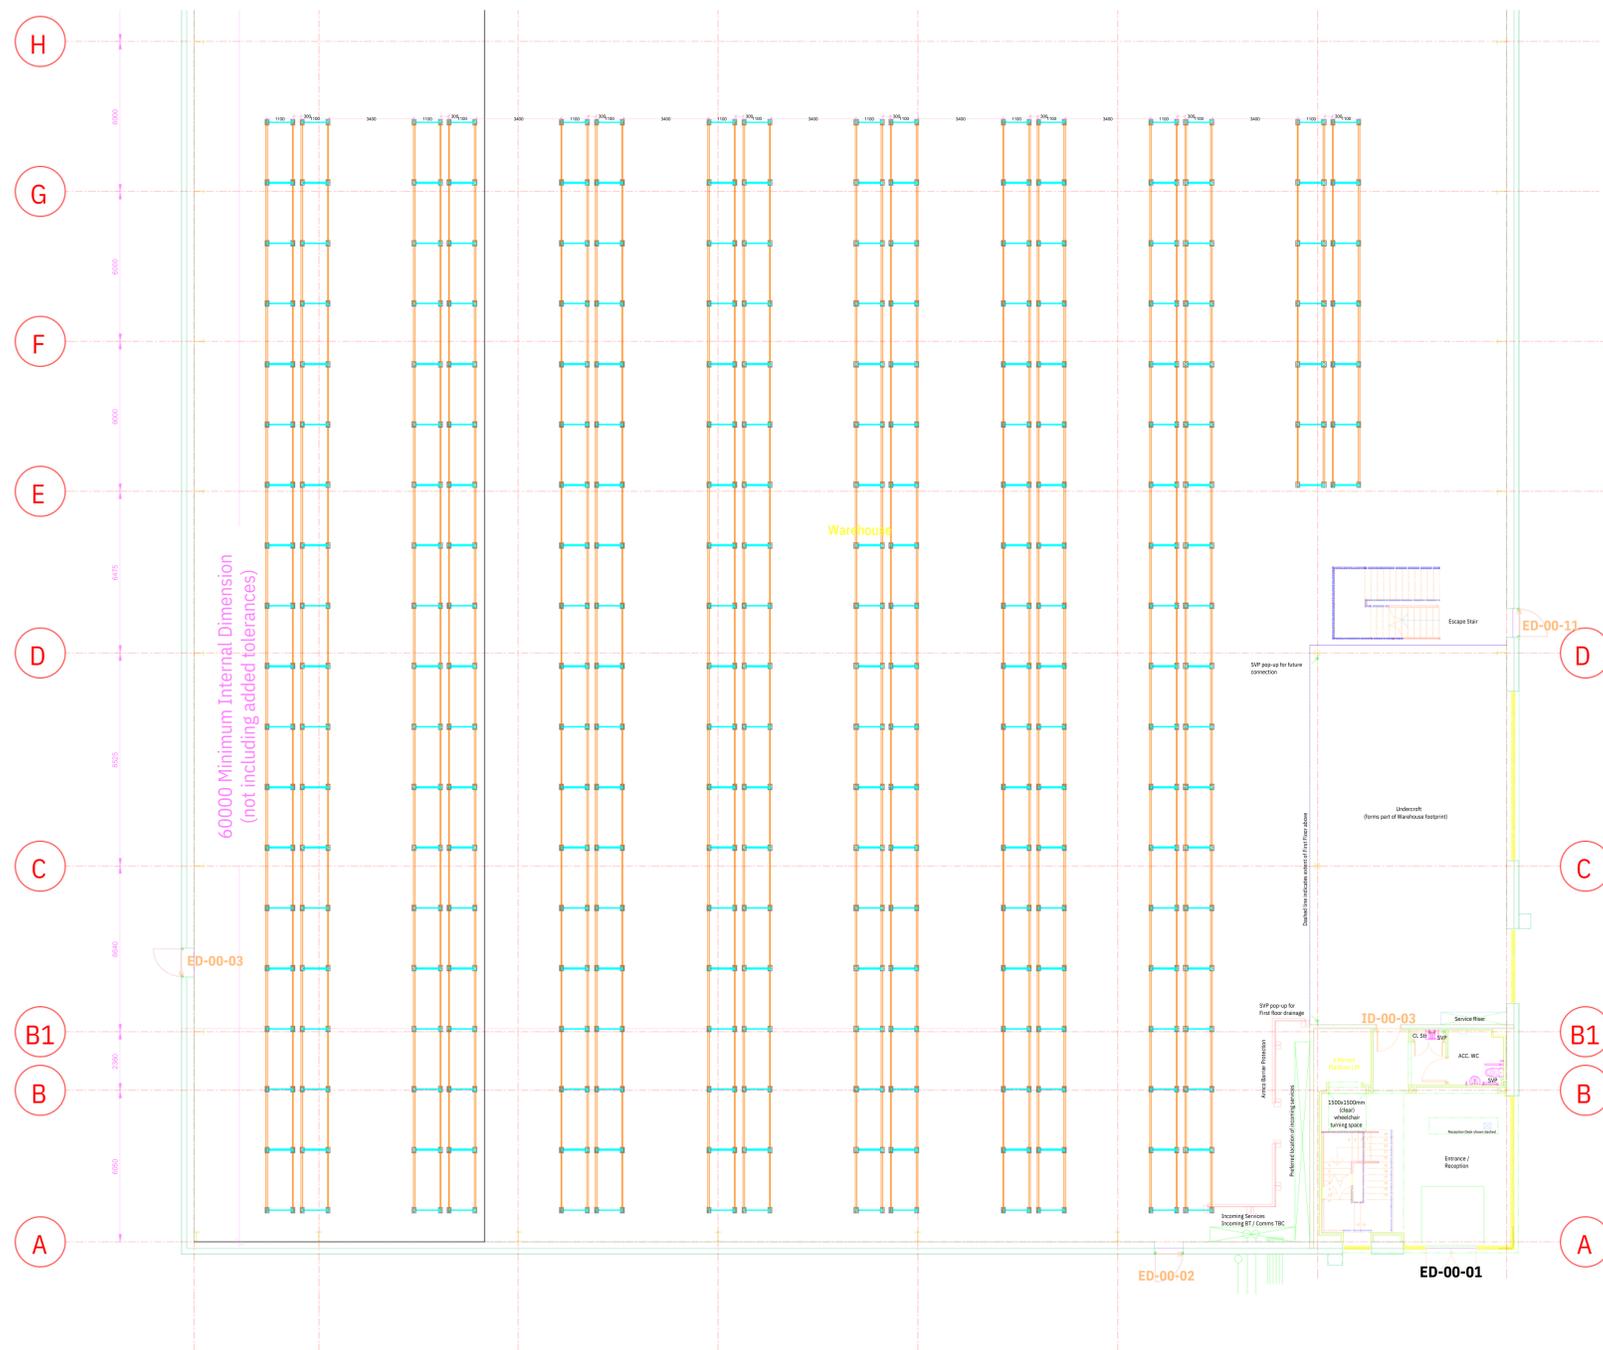


ELEVATIONS - 1:100 SCALE


Racking Bay Profile

Design based on:

- Height: 1600mm pallet
- Weight: 1000kgs per pallet
- UK Pallet Stored 1000mm front face

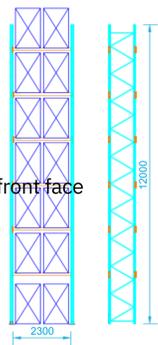

KEY DESIGN NOTES: 1:25 SCALE

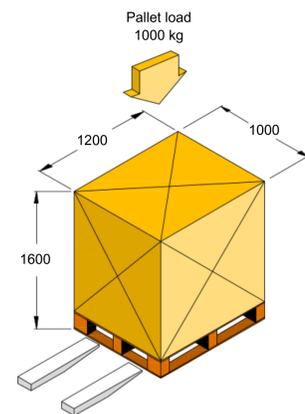


PALLET COUNT

3696 no UK Pallets stored as shown above.


WIDE AISLE

FLOOR PLAN - 1:100 SCALE

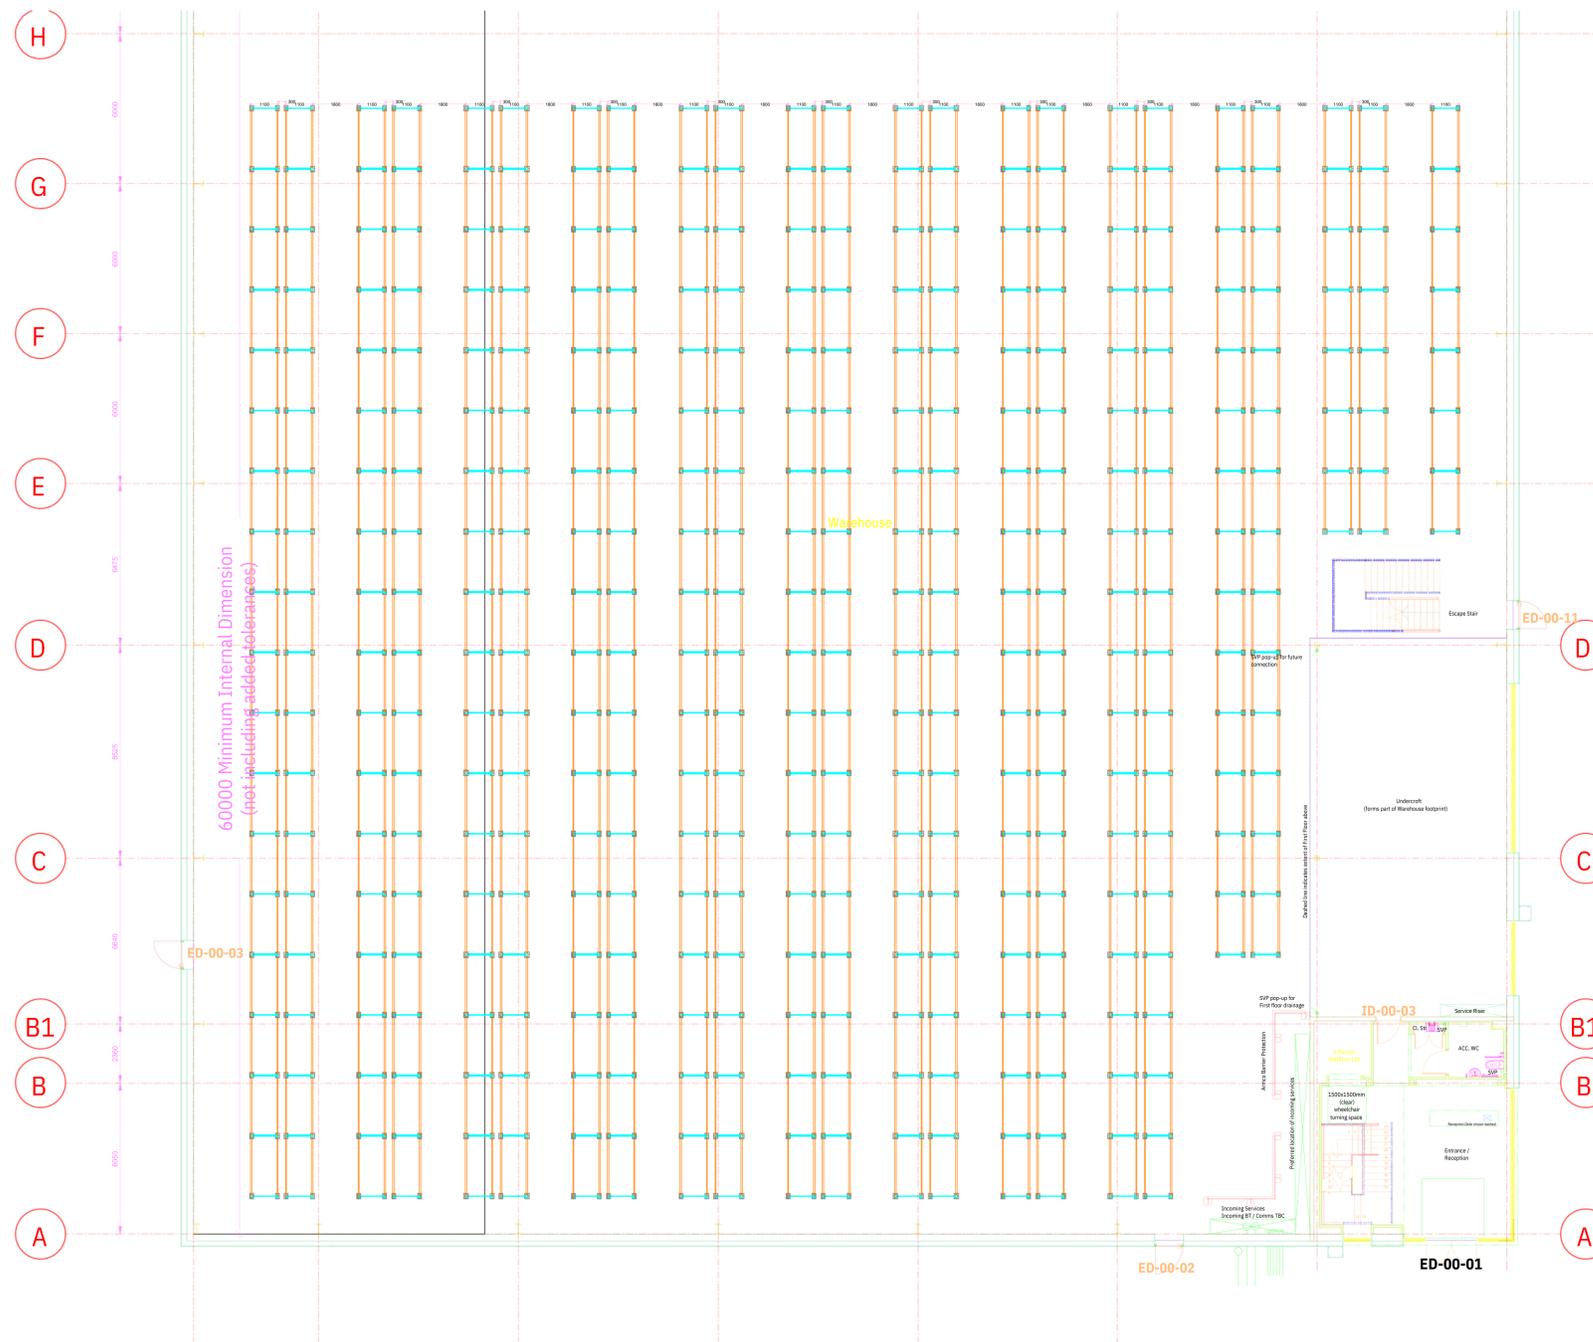


ELEVATIONS - 1:100 SCALE

Racking Bay Profile
 Design based on:
 Height: 1600mm pallet
 Weight: 1000kgs per pallet
 UK Pallet Stored 1000mm front face

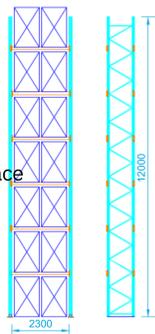

KEY DESIGN NOTES: 1:25 SCALE

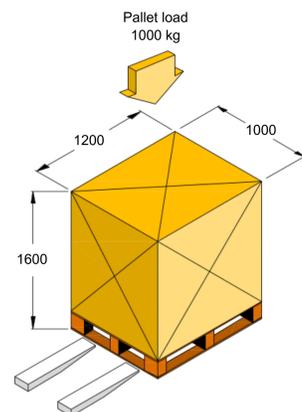

PALLET COUNT

5222 no UK Pallets stored as shown above.

This figure excludes P&D Stations on VNA Racking.