



PLEASE NOTE, THIS IS AN A4 PLAN, IT SHOULD NOT BE ENLARGED OR SHRUNK TO FIT. WHEN PRINTING SET THE SCALE TO 'NONE'

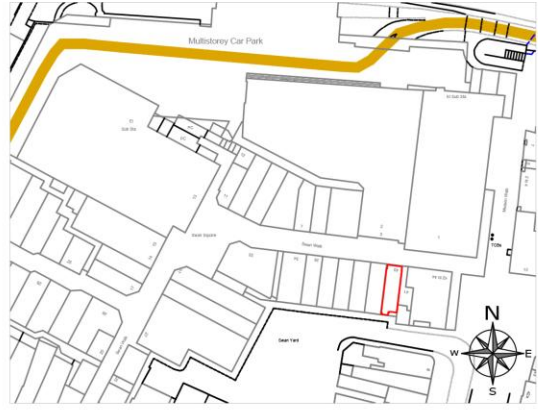

LOCATION PLAN SCALE 1:2000

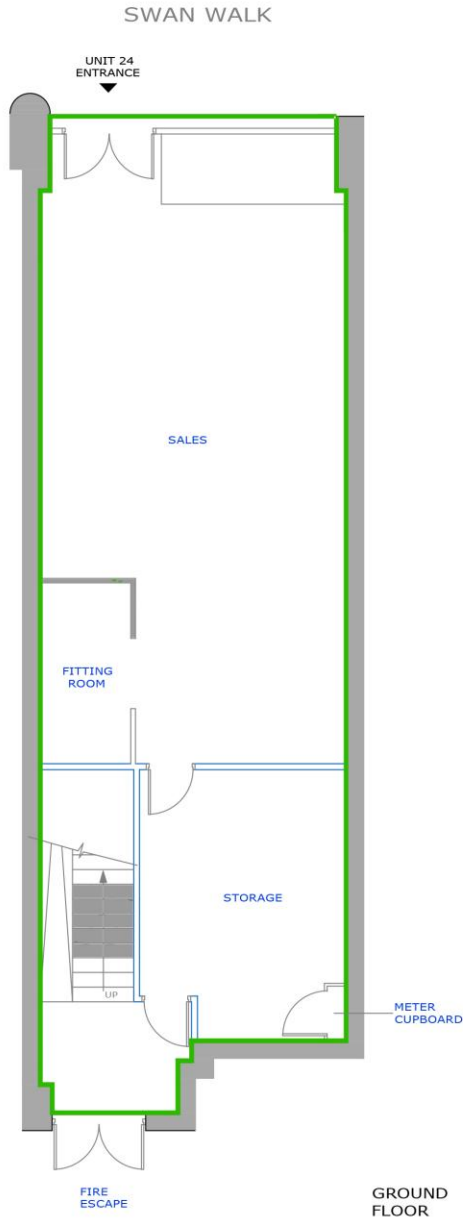


drawing address  
 UNIT 24, SWANWALK SC  
 HORSHAM, WEST SUSSEX  
 RH12 1HQ

location/details  
 GROUND FLOOR  
 GIA


date	23/09/16	scale	1/100
dwg. no.	PP3909-B9	sheet	A4



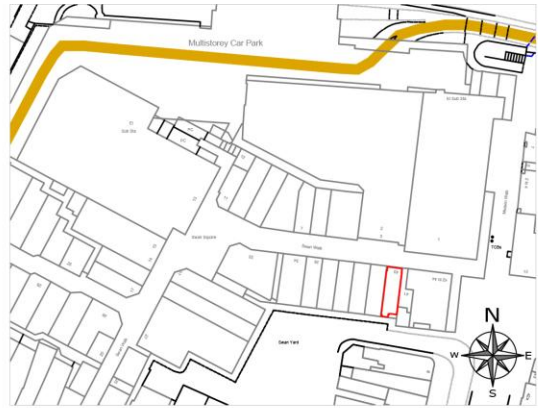


LOCATION PLAN SCALE 1:2000

PLEASE NOTE, THIS IS AN A4 PLAN, IT SHOULD NOT BE ENLARGED OR SHRUNK TO FIT. WHEN PRINTING SET THE SCALE TO 'NONE'

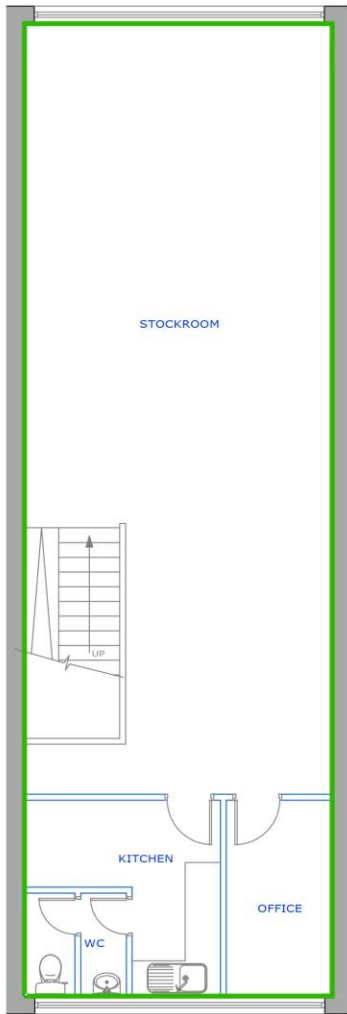

FIRST FLOOR

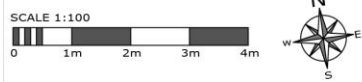

drawing address  
 UNIT 24, SWANWALK SC  
 HORSHAM, WEST SUSSEX  
 RH12 1HQ

location/details  
 FIRST FLOOR  
 GIA

date	23/09/16	scale	1/100
dwg. no.	PP3909-90	sheet	A4

