

Cellar
Doors

Forec

0 500 1000 1500 2000
mm

Forecourt

Ground Floor Internal Area 174msq

REVISIONS

**Dunphy
& Hayes**
LIMITED
SURVEYORS

164 GOLDHAWK ROAD LONDON W12 8HJ
TEL: 0208 740 8922 FAX: 0208 740 4804
EMAIL: surveyors@dunphyhayes.co.uk



PROJECT
Frames Bar
265 Kensal Road
London, W10 5DB
Existing Ground Floor Layout

DATE
15/01/02

DATE 20.08.15	SCALE 1:50	SHEET A3
DESIGNED MH	CHECKED MH	



NOTE:
All dimensions must be checked on site and not scaled from this drawing.

© This drawing is the property of Dunphy & Hayes Limited and must not be reproduced in whole or part without prior written permission.

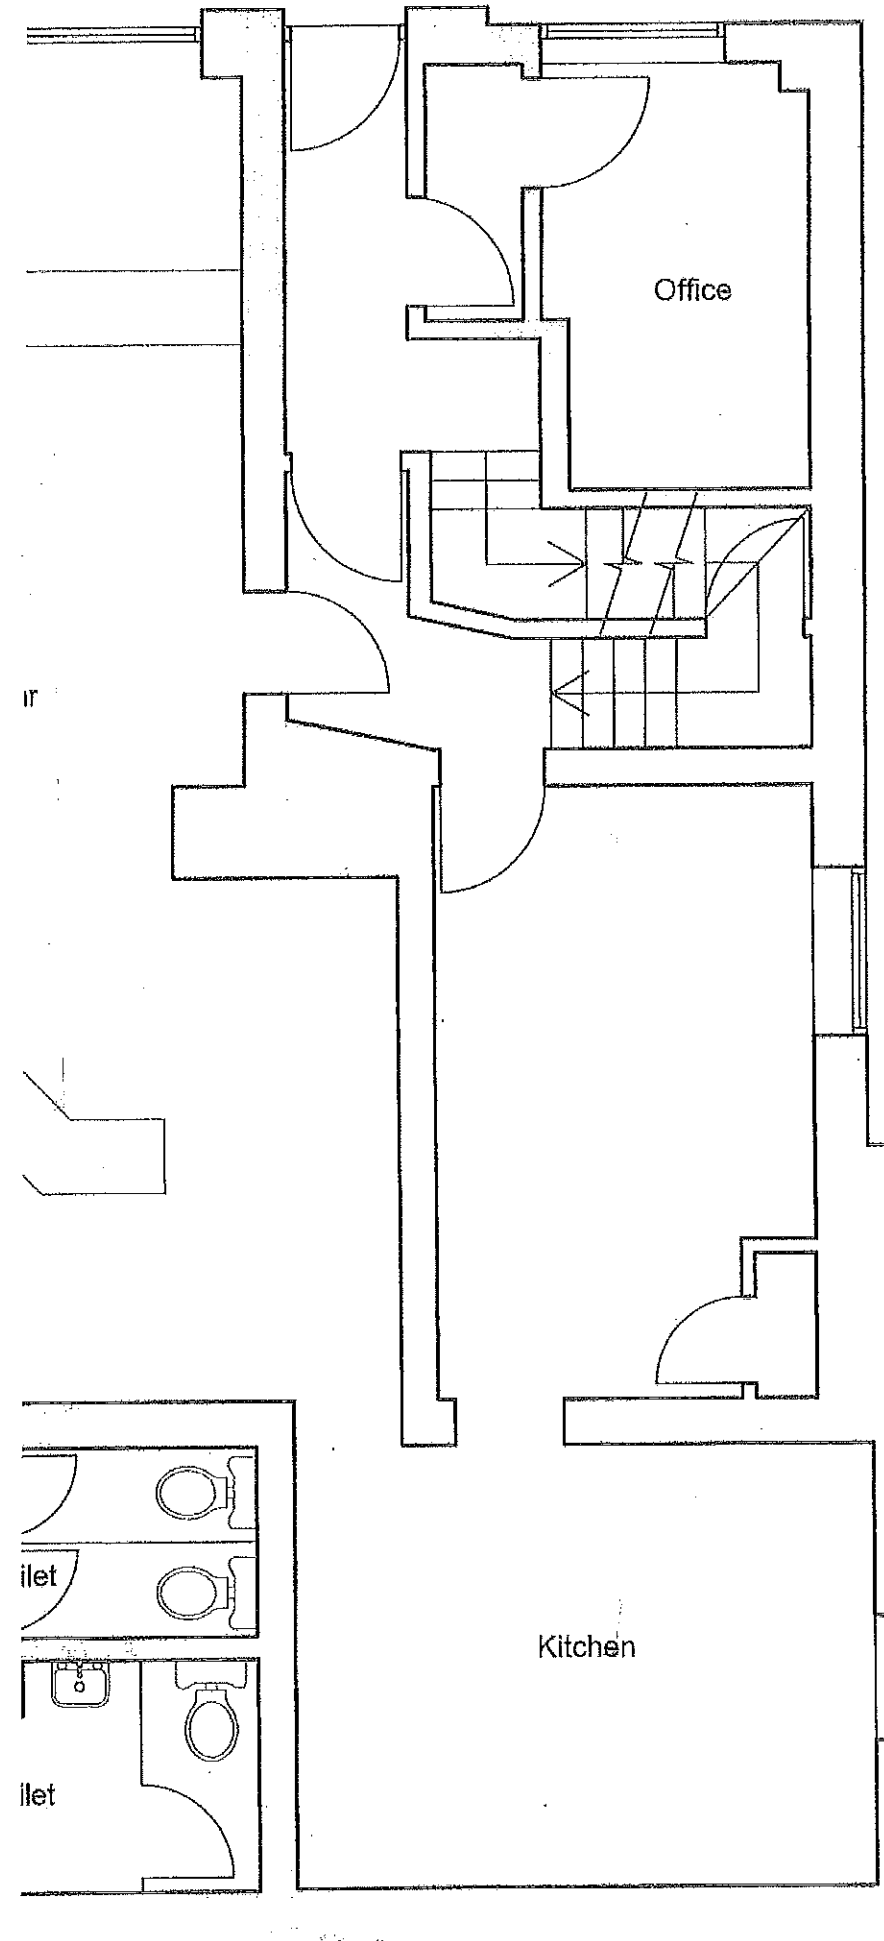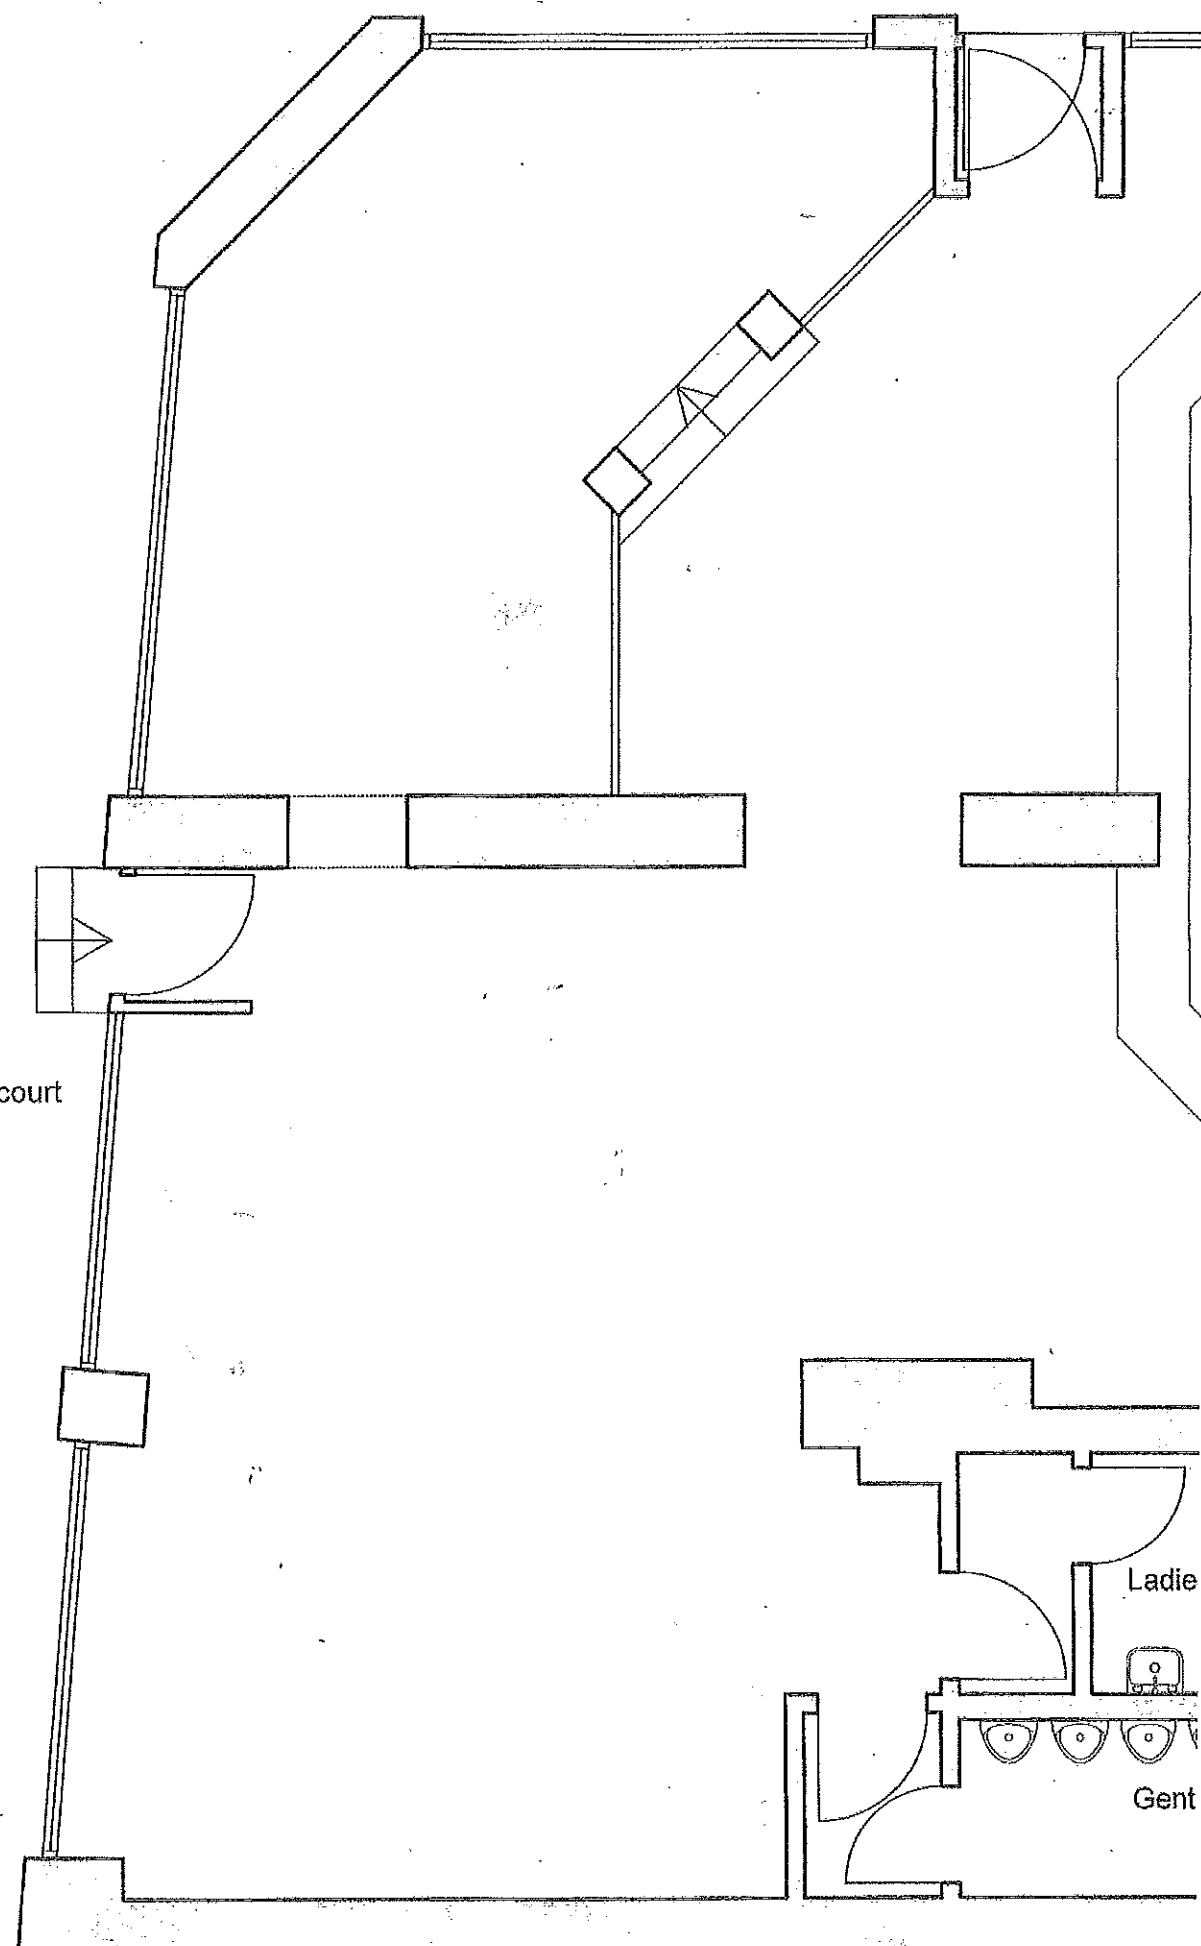

3531


0 500 1000 1500 2000
mm

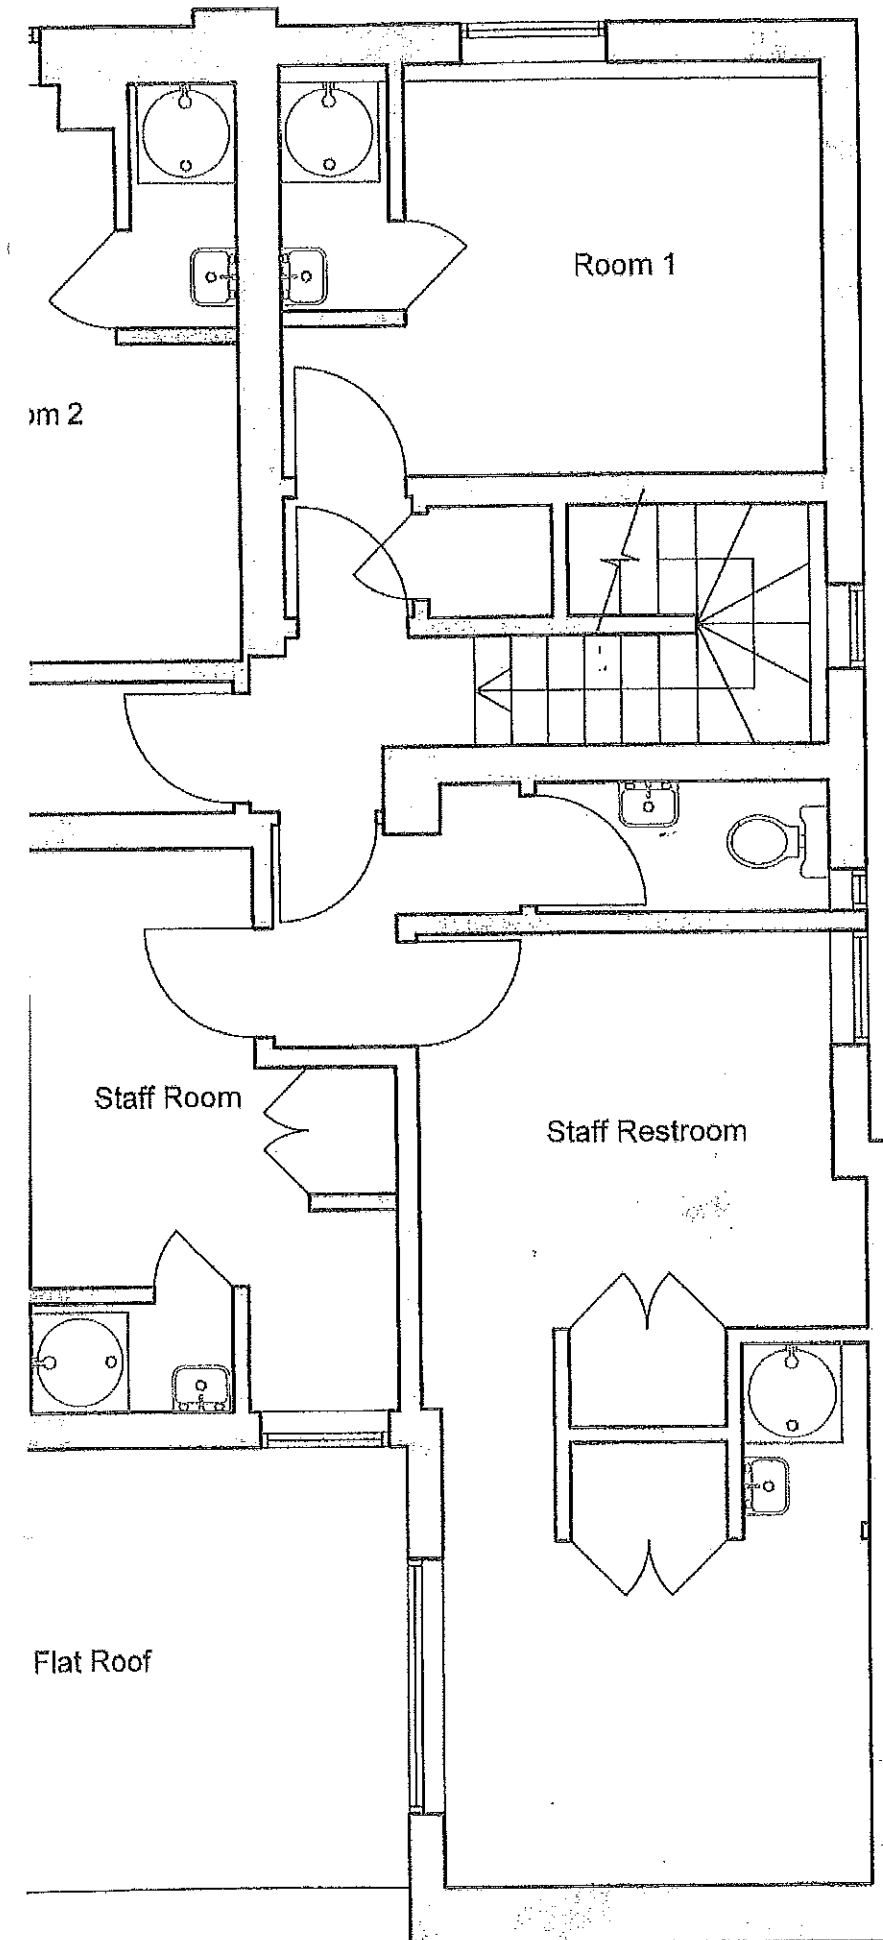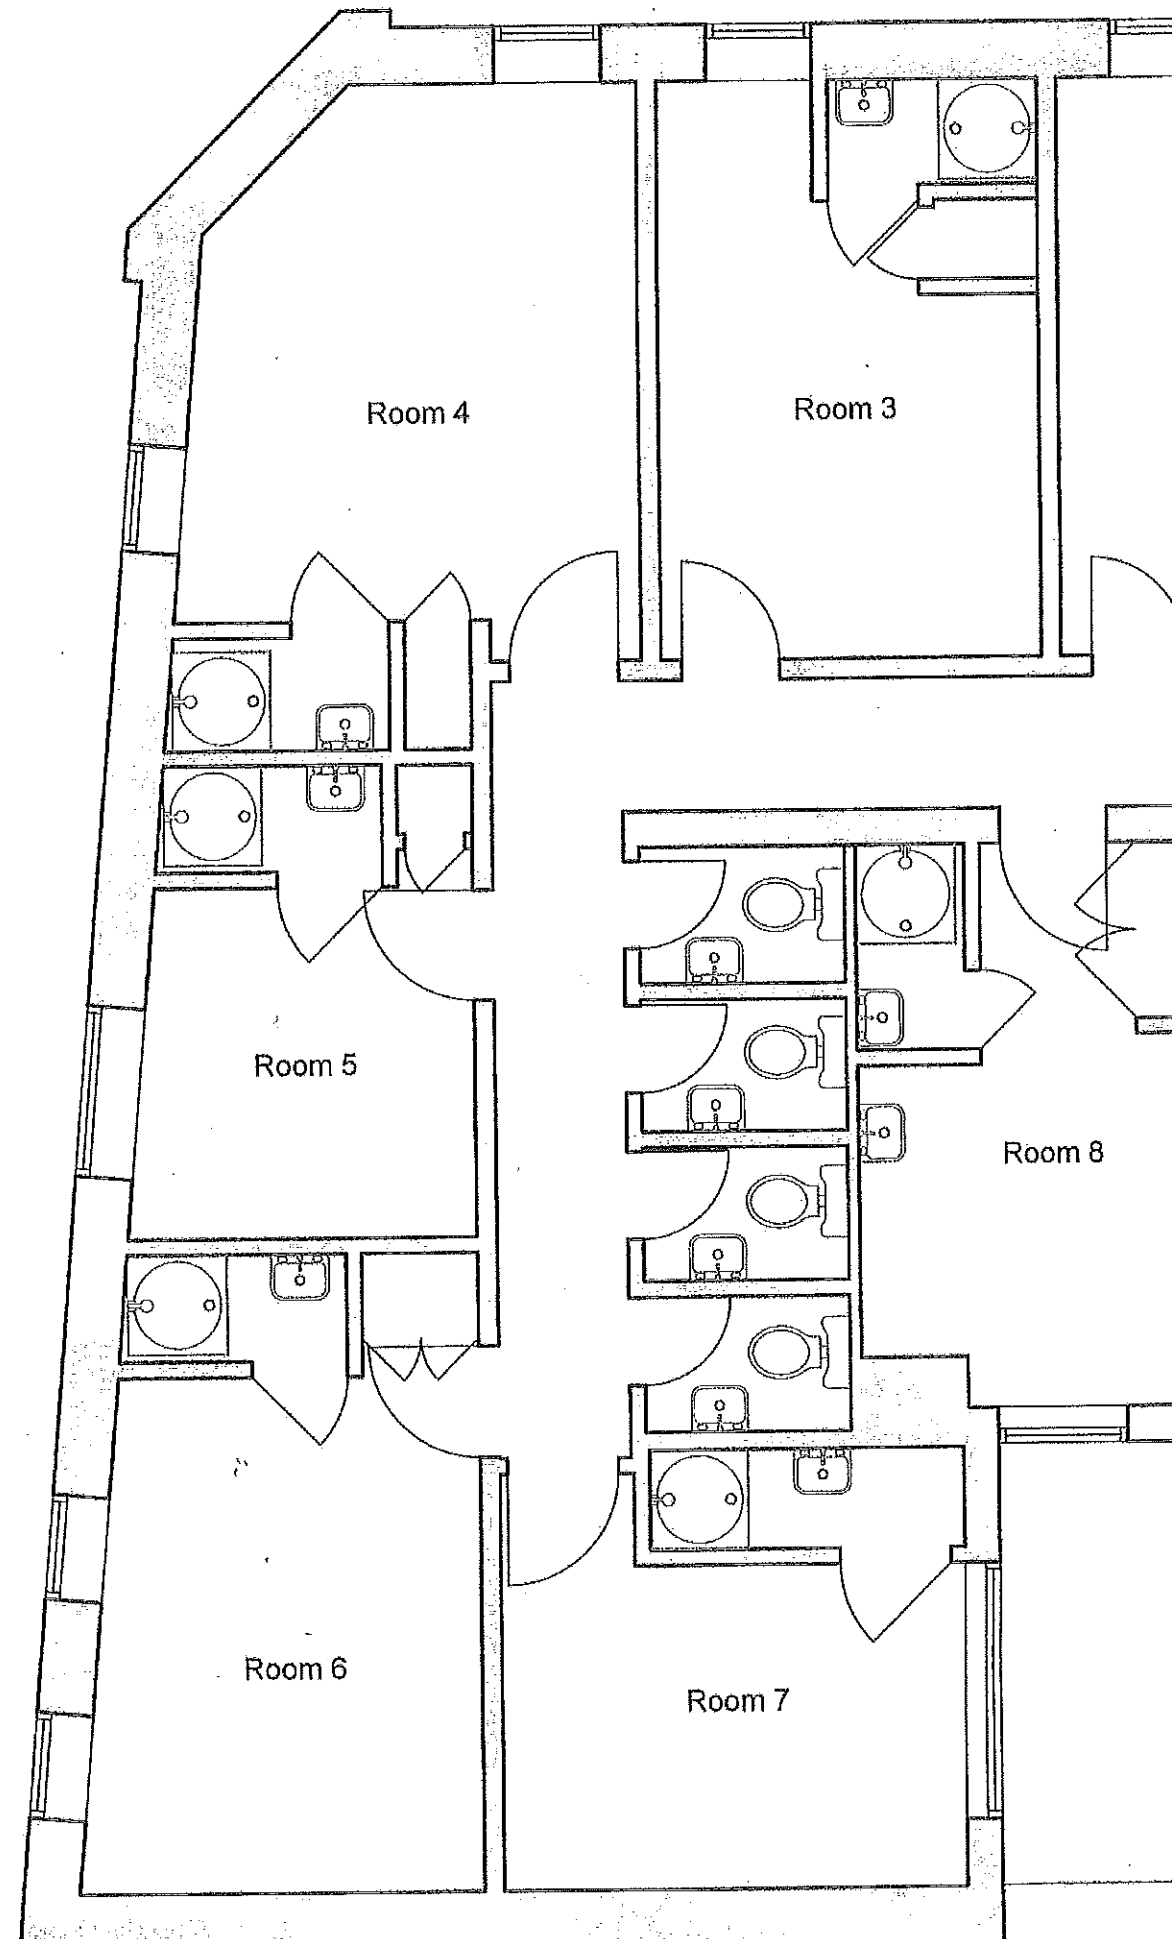


First Floor Internal Area 154msq

REVISIONS			
Dunphy & Hayes LIMITED SURVEYORS			
104 GOLDHAWK ROAD LONDON W12 8HJ TEL: 0208 740 9022 FAX: 0208 740 4604 EMAIL: surveyors@dunphyhayes.co.uk			
PROJECT Frames Bar			
TITLE 265 Kensal Road London, W10 5DB Existing First Floor Layout			
DRAWING NUMBER 15/017/03			
DATE 20.08.15	SCALE 1:50	SHEET A3	
DESIGNER MH	CHECKED BY MH		

NOTE:
 All dimensions must be checked on site and not scaled from this drawing.
 © This drawing is the property of Dunphy & Hayes Limited and must not be reproduced in whole or part without prior written permission.

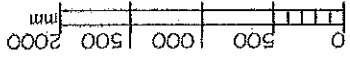

Cellar Internal Area 52msq

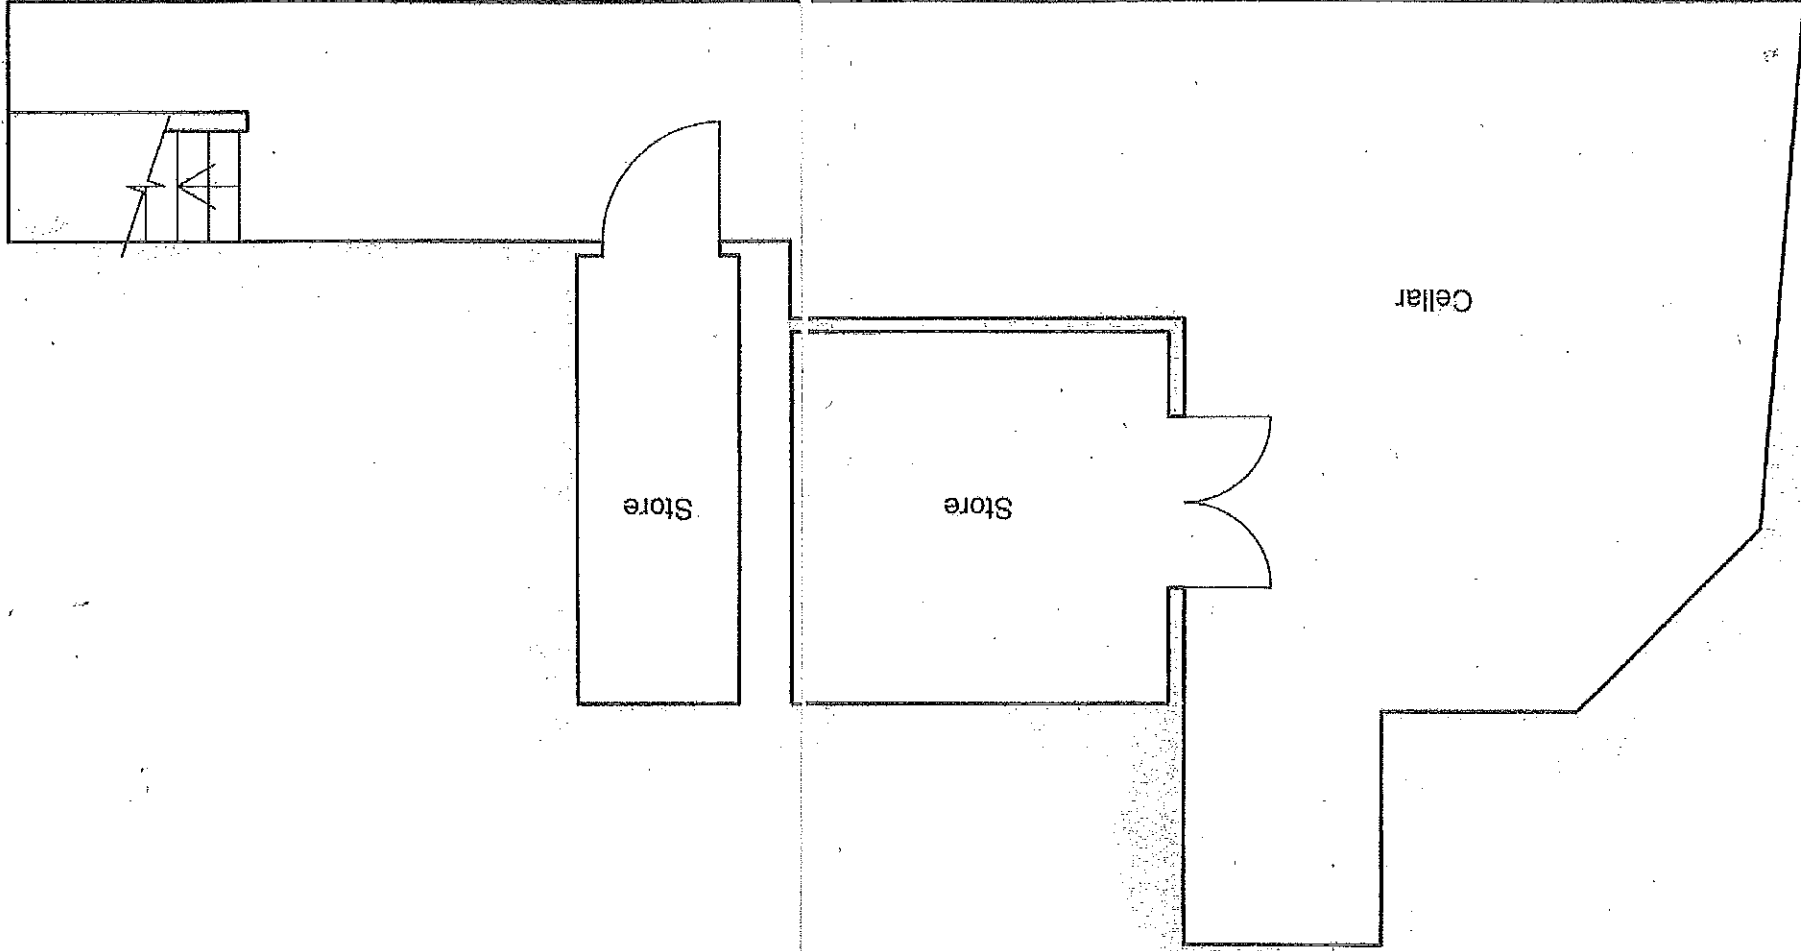

REVISIONS

Dunphy & Hayes SURVEYORS LIMITED
184 GOLDHAMK ROAD LONDON W12 8HJ TEL: 0208 740 9922 FAX: 0208 740 4804 EMAIL: surveyors@dunphyhayes.co.uk

PROJECT
Frames Bar
11111
286 Kensal Road London, W10 5DB Existing Cellar Layout

DWG NUMBER
16/017/01

DATE	SCALE	SHEET
20.08.15	1:50	A3
DESIGNER	CONSULTANT	MH

NOTE:
All dimensions must be checked on site and
not scaled from this drawing.
© This drawing is the property of Dunphy &
Hayes Limited and must not be
reproduced in whole or part without prior
written permission.