


Do not scale from this drawing. All dimensions and levels are to be checked on site. All areas are approximate and are for information only. This drawing is to be read in conjunction with all other relevant documents and all works are to comply with the current Building regulations, British Standards and Codes of Practice etc. All details of the existing structure are to be verified by others on site prior to any works commencing. The copyright of this drawing and all works executed from this drawing remain the property of Tua Technical Limited. Any 3rd party survey information contained on this drawing is not the responsibility of Tua Technical Limited.


Revision	Description	Date
R1	Amendments to window and stone features specification	May 25
R2	Local Authority comments incorporated	18/7/25
R3	WC confirmed to commercial unit	14/8/25




Proposed Elevation A  
To Buxton Road

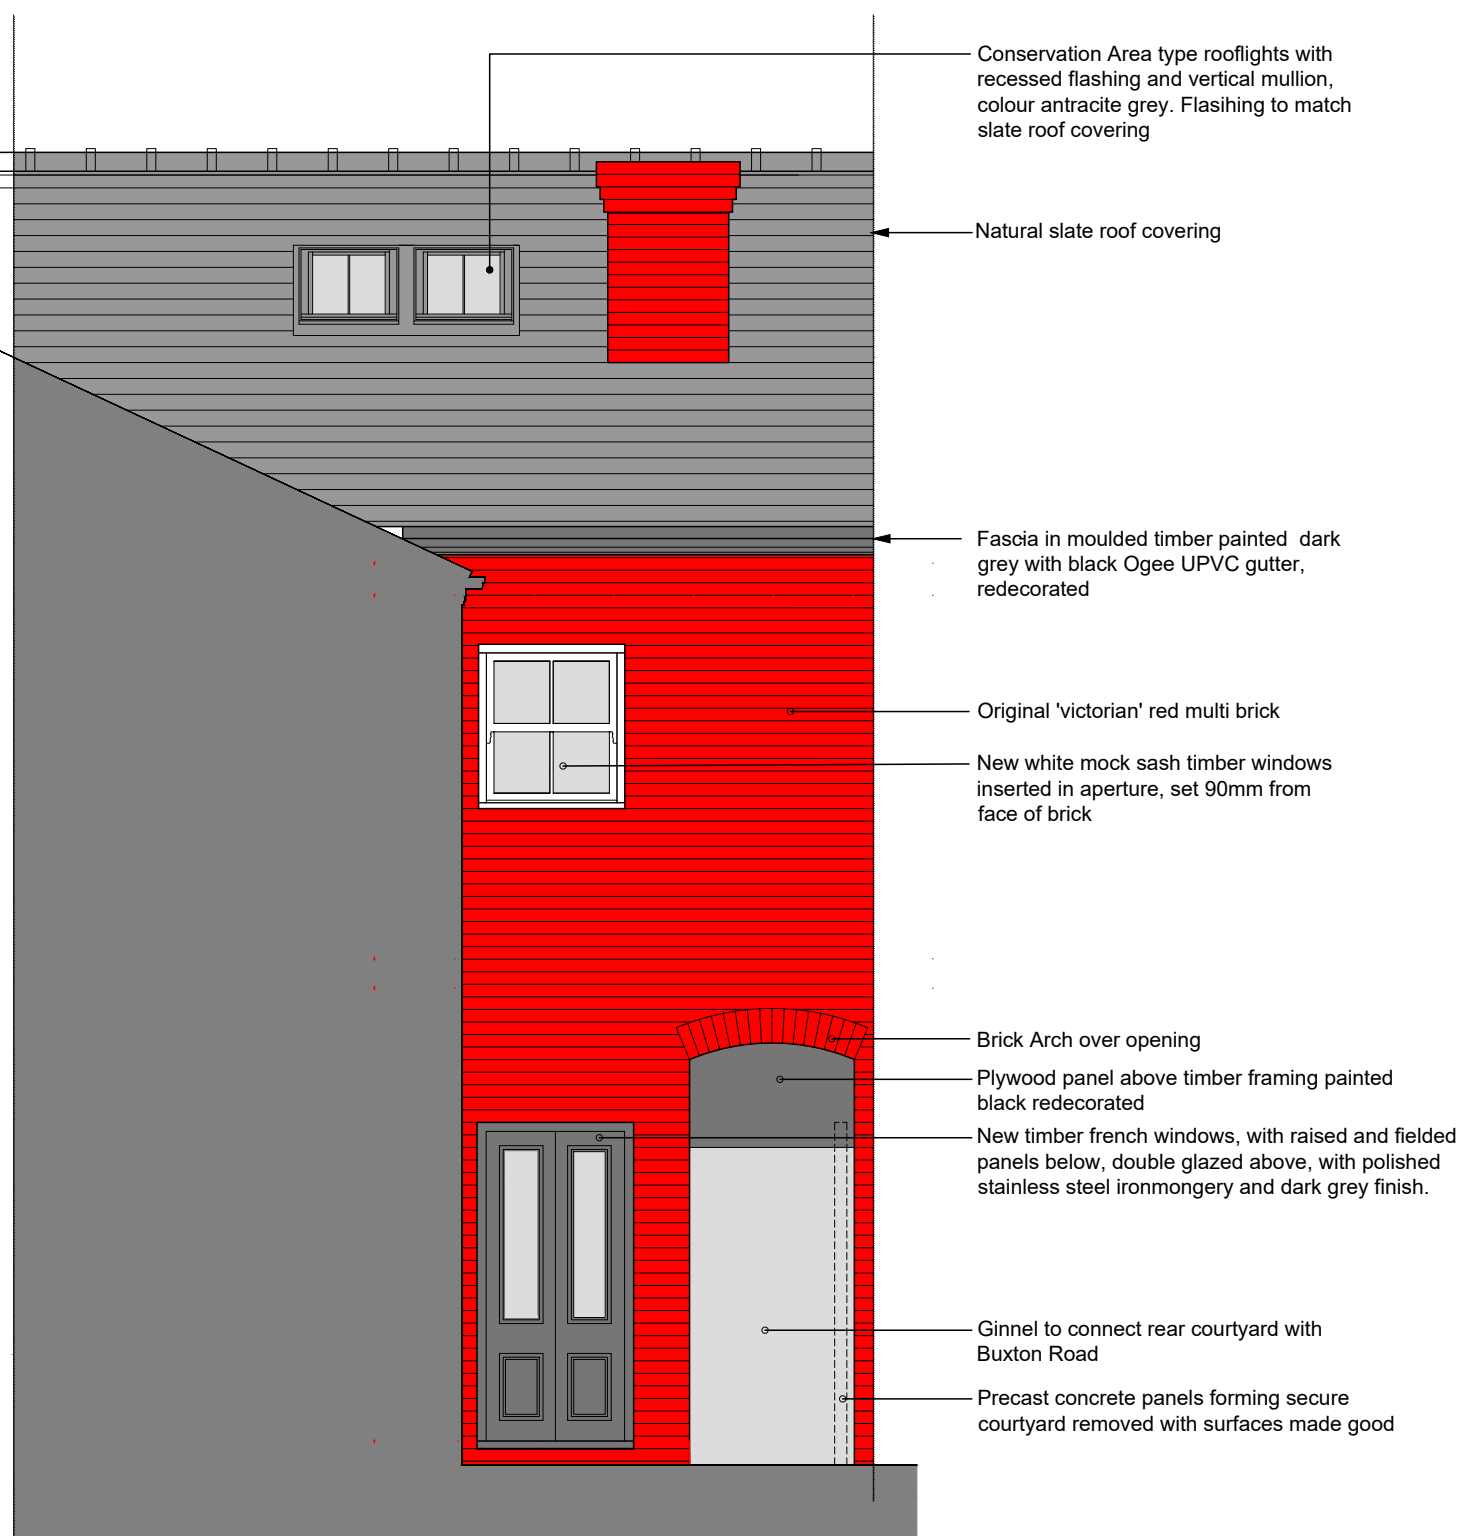

Proposed Elevation B  
Rear Courtyard

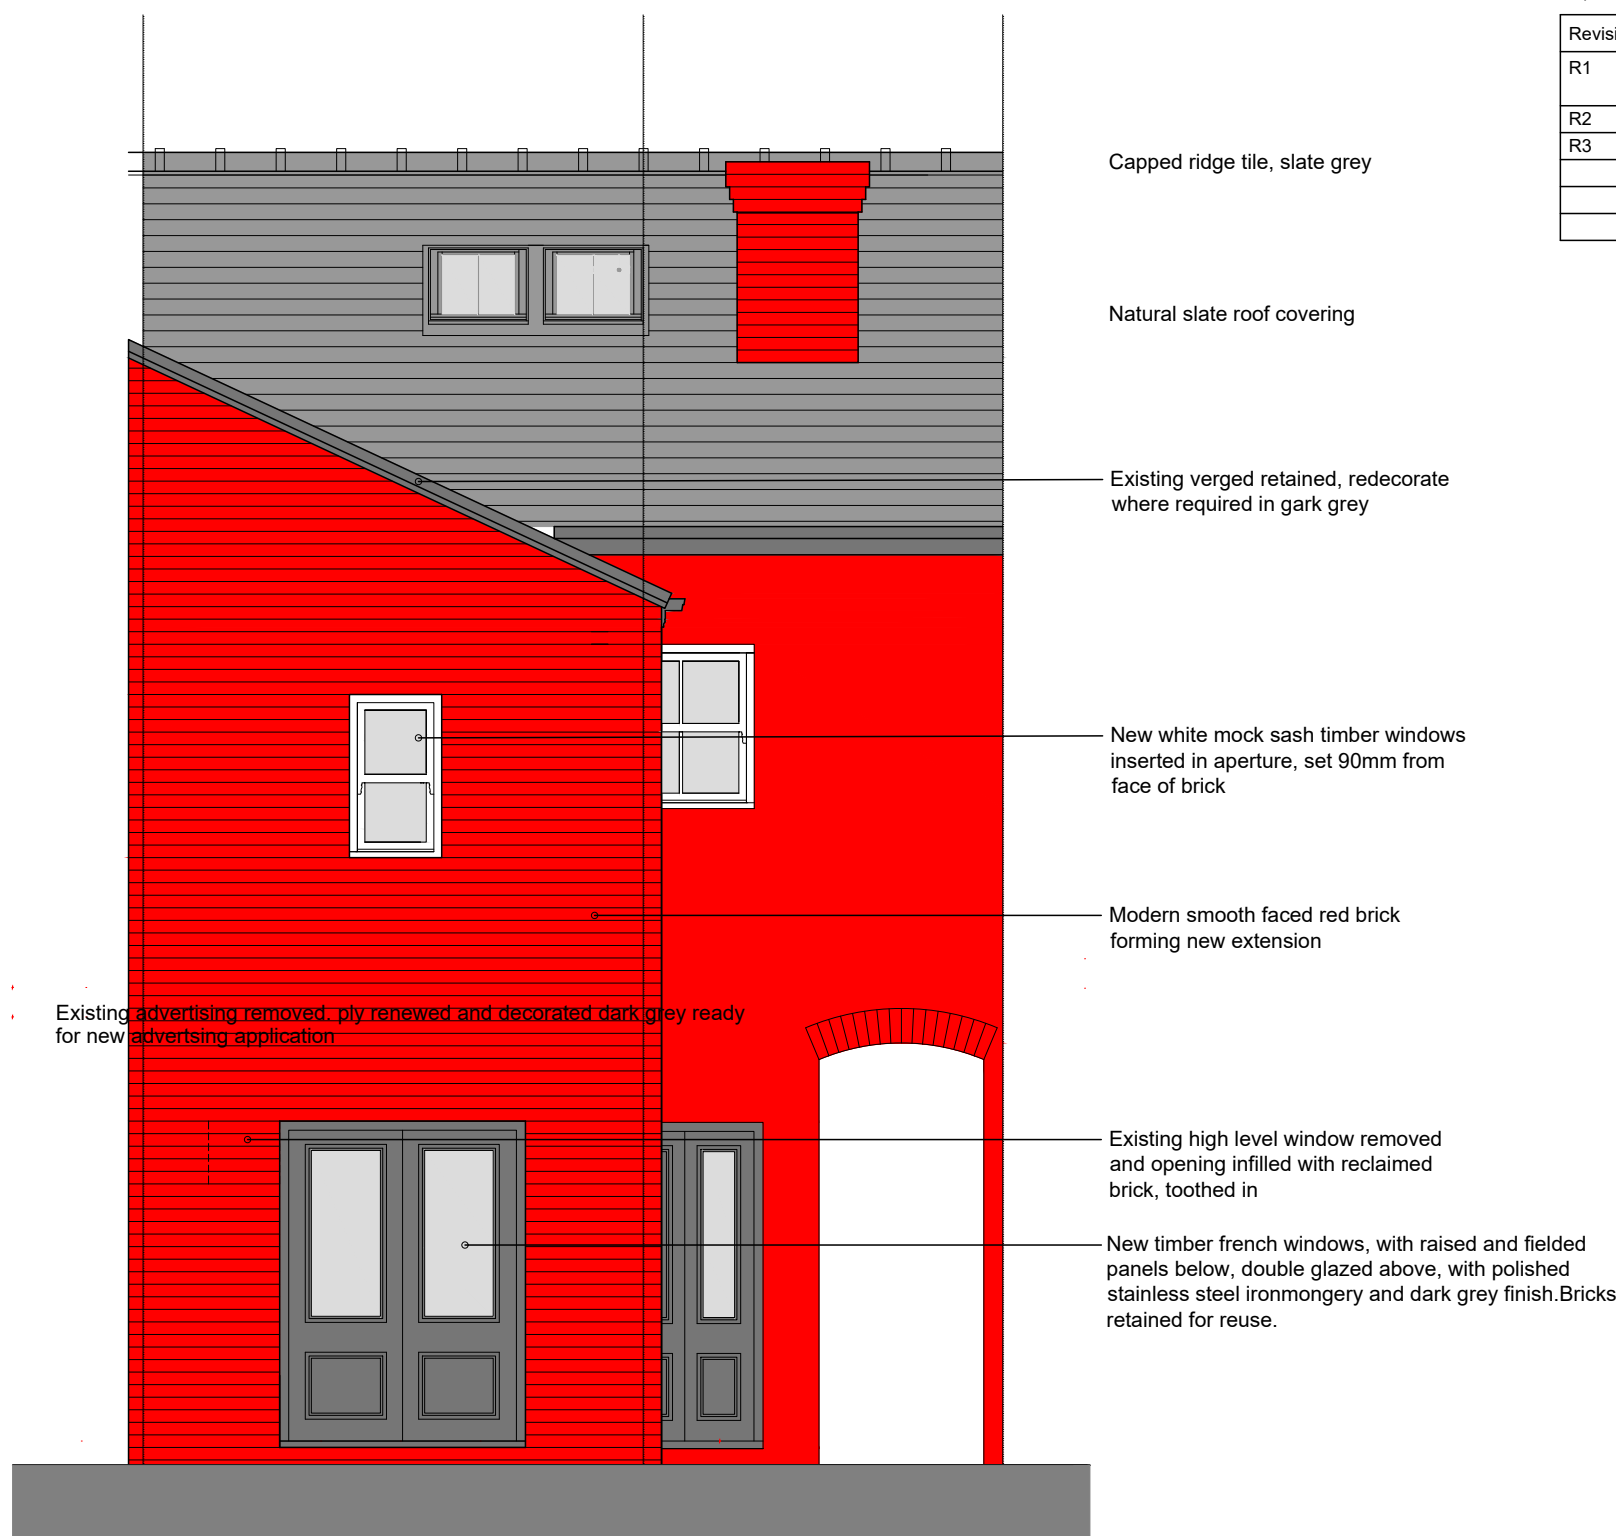

Proposed Elevation C  
Rear

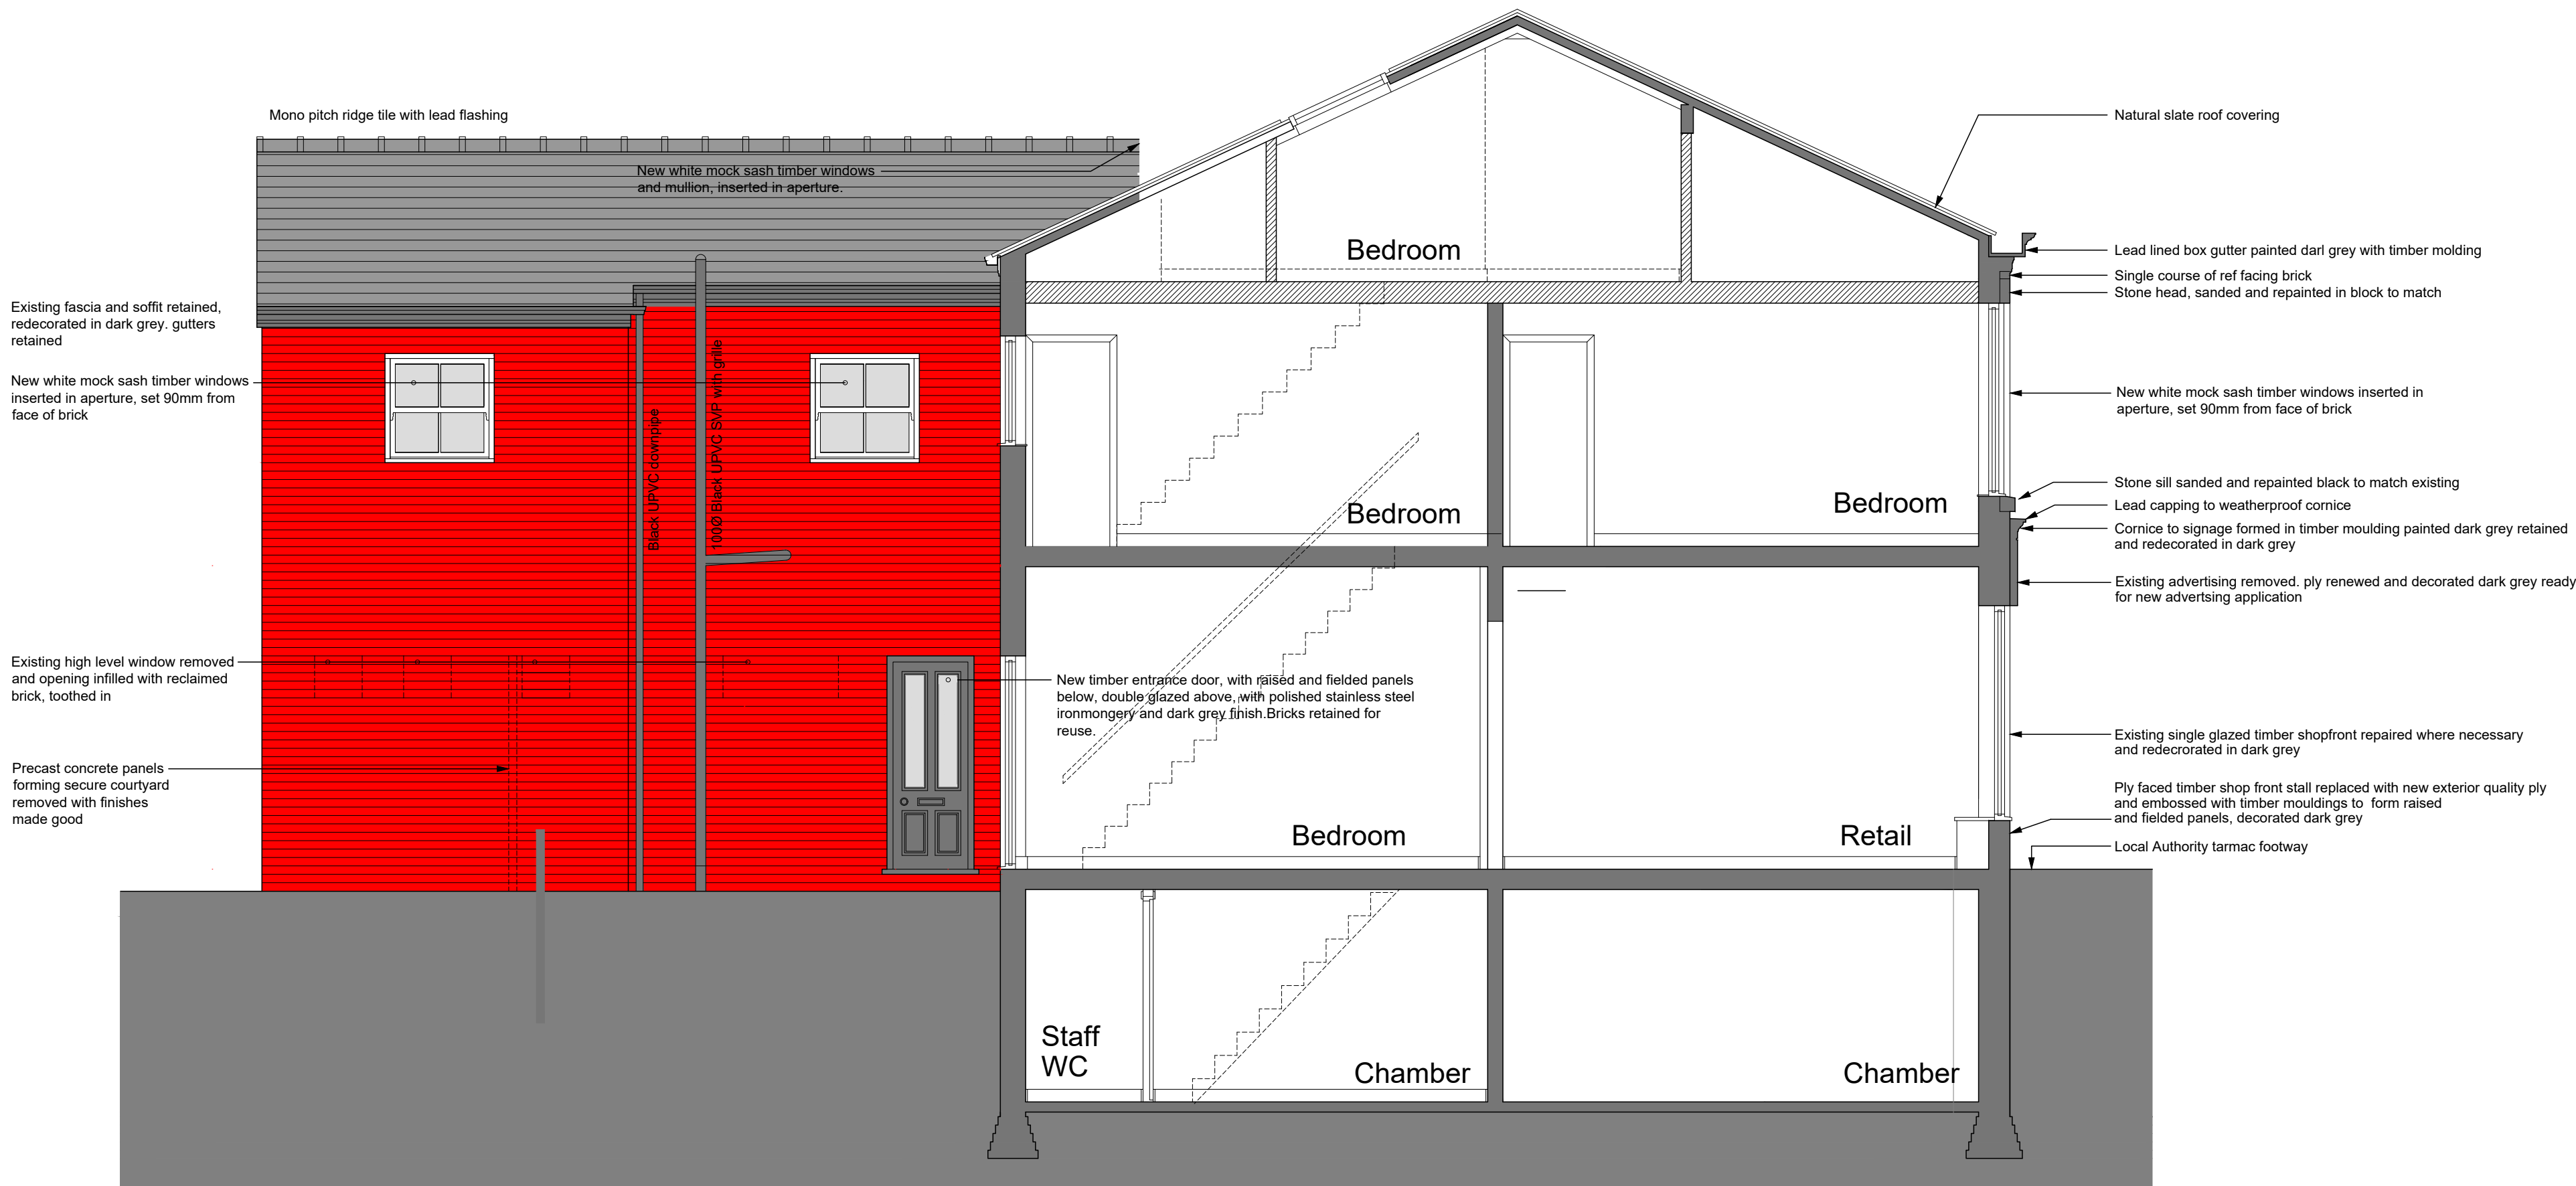

Proposed Sectional Elevation D

Drawing Number: TT84(PL)005-R3	Date: Nov 2024
Stage: PLANNING	
Scale: 1:50 @ A1	
Drawn By: PDW	Checked By:
Client: Daryl Gooch	
Drawing Title: 12 Buxton Road, Heavily Proposed Elevations	
Tua TECHNICAL LIMITED	