



RETAIL / HIGH STREET RETAIL / RETAIL - IN TOWN / SHOPPING CENTRE TO LET

UNIT 13 MONTAGUE CENTRE

Worthing, BN11 1YJ

LARGE TOWN CENTRE STORE FORMING PARTY
OF SHOPPING SCHEME WITH IN A MIXED USE
DEVELOPMENT

8,000 SQ FT

Eightfold
property

Tel: 01273 672 999
Website: www.eightfold.agency

Summary

Available Size	8,000 sq ft
Rent	£120,000 per annum exclusive of rates, service charge, VAT & all other outgoings
Business Rates	To be re-valued
Service Charge	A service charge will be payable based on a fair proportion of expenditure to the scheme
VAT	Applicable
Legal Fees	Each party to bear their own costs
EPC Rating	B (39)

Description

A well sized modern retail unit arranged over ground floor level, located within a desirable pedestrianised shopping scheme.

Location

Worthing is situated to the west of Brighton & Hove & to the east of Chichester. The property sits in a central position within the Montague Quarter linking Montague Street to South Street & Chapel Road in Worthing Town Centre. Nearby occupiers include Nando's, McDonalds, Costa, Marks & Spencer, HMV, Collinson's, Vision Express & Superdrug as well as exciting independent operators.

Accommodation

The accommodation comprises the following areas:

Name	sq ft	sq m
Ground - Retail	8,000	743.22
Total	8,000	743.22

Terms


Available by way of a new effective full repairing & insuring lease for a term of 10 years with provision for 5 yearly rent reviews. Available December 2026. SUBJECT TO VACANT POSSESSION

AML

Potential tenants will be required to provide appropriate identification and proof of address in line with anti-money laundering regulations.

Plans

Plans are provided for indicative purposes & are not to scale & should not be relied upon for accuracy.

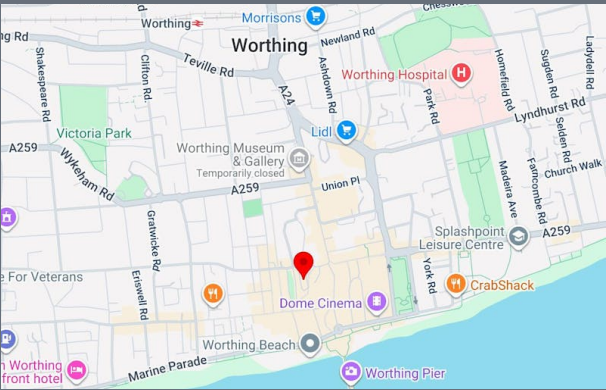

Get in touch

Max Pollock

01273 672999 | 07764 794936
max@eightfold.agency


James Hawley

01273 672999 | 07935 901 877
james@eightfold.agency

Eightfold Property

The above information contained within this email is sent subject to contract. These particulars are for general information only and do not constitute any part of an offer or contract. All statements contained therein are made without responsibility on the part of the vendors or lessors and are not to be relied upon as statement or representation of fact. Intending purchasers or lessees must satisfy themselves by inspection or otherwise, as to the correctness of each of the statements of dimensions contained in these particulars. Generated on 29/09/2025



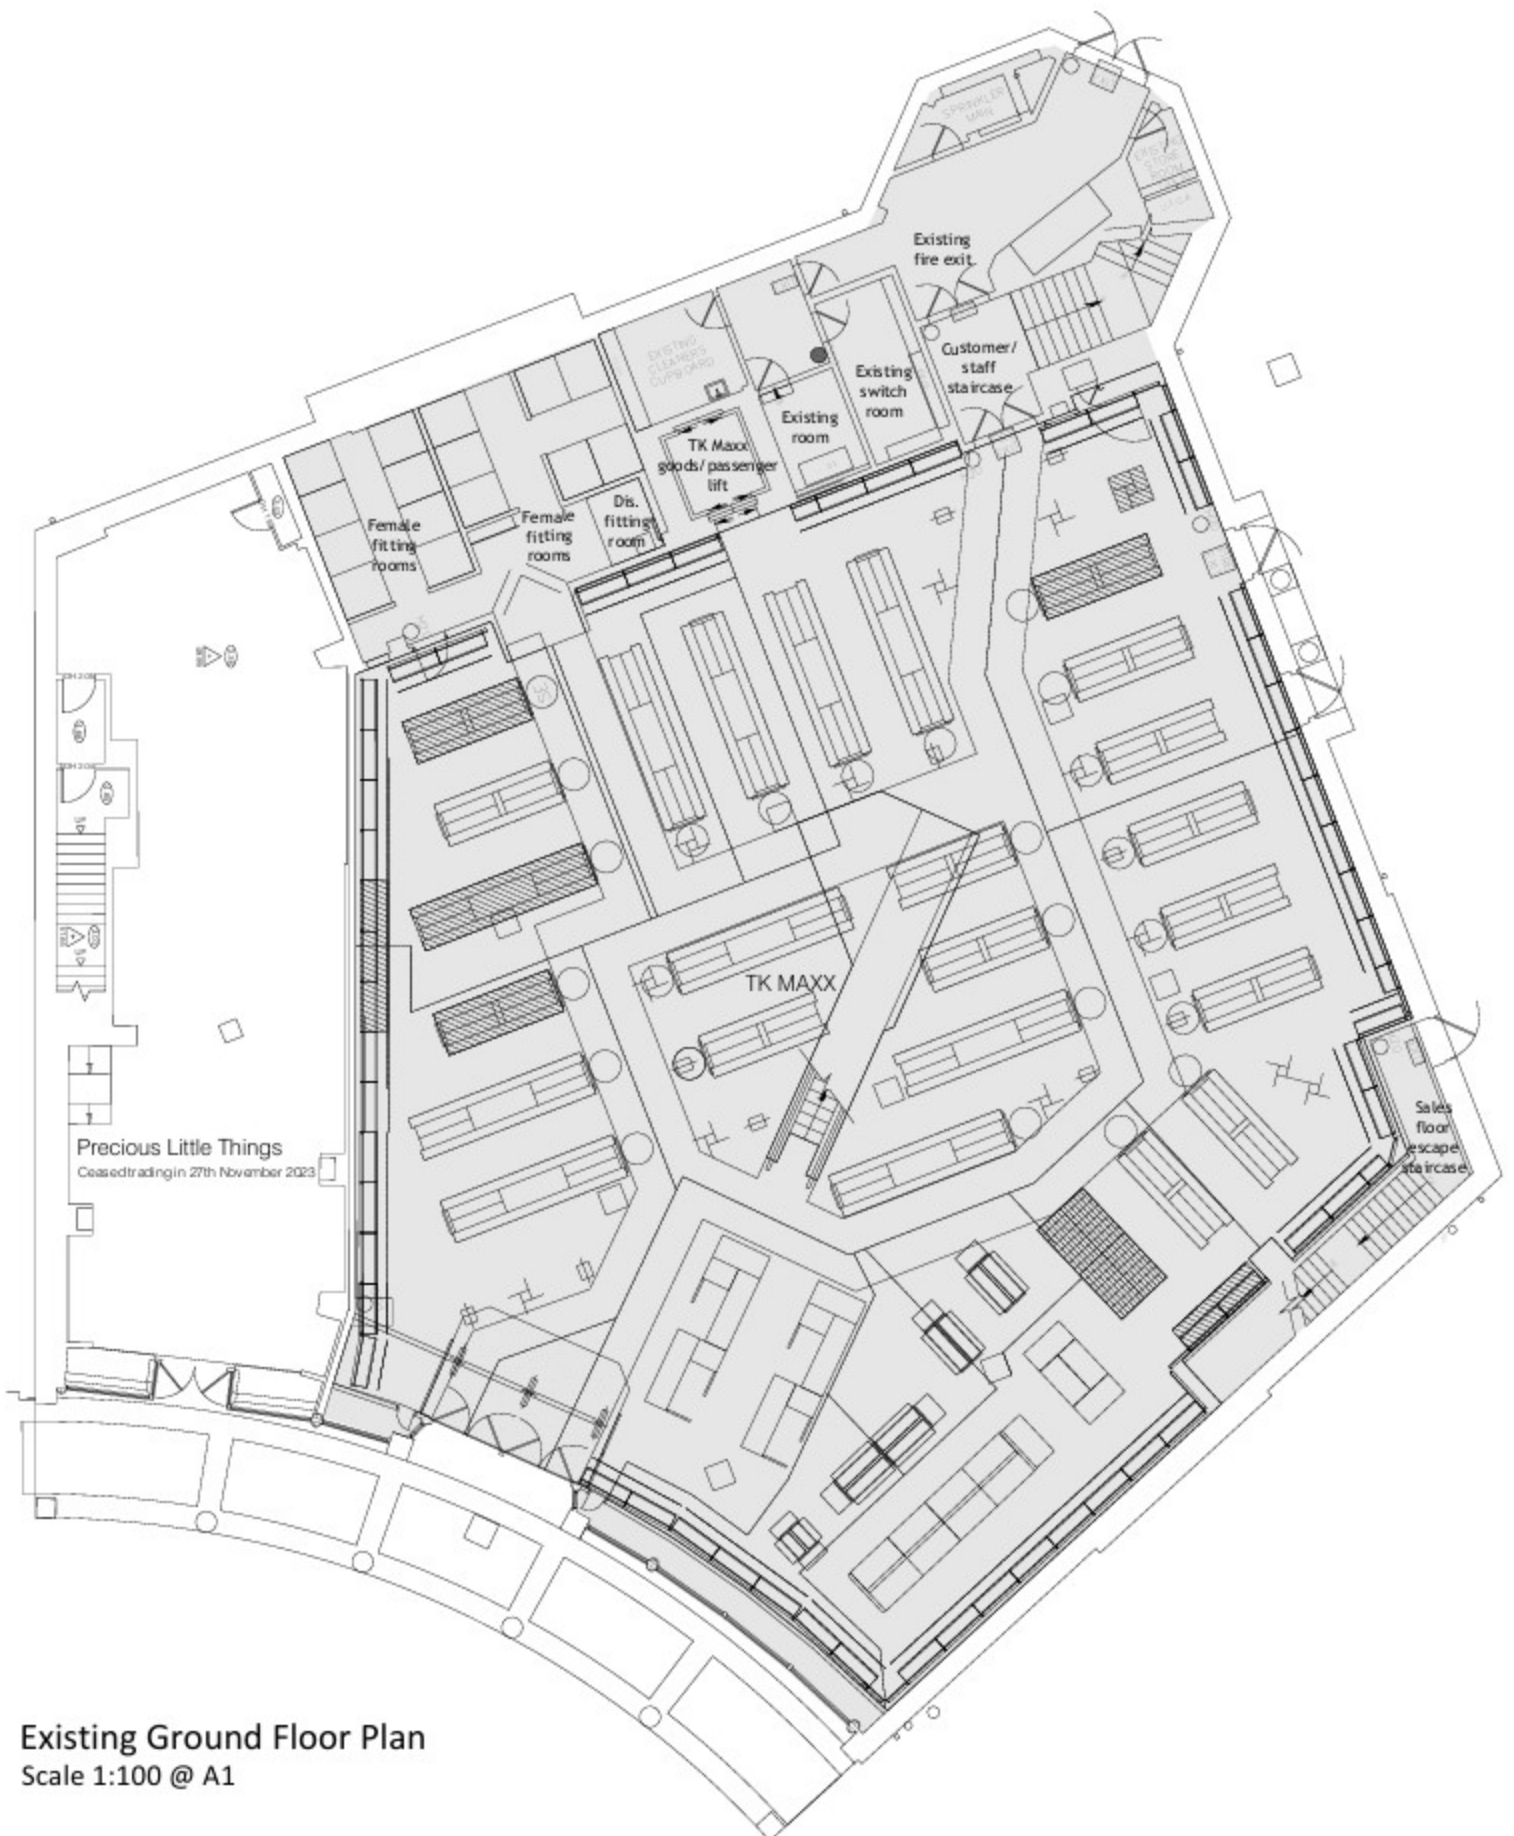

Existing Ground Floor Plan
Scale 1:100 @ A1

13 Montague Centre Worthing

