

High Quality Fully Fitted Warehouse-Style Offices on Valentine Place Estate - To Let

8 Boundary Row

SE18HP

Office

TO LET

1,935 sq ft

(179.77 sq m)

- Fully Fitted
- Warehouse-style Features
- Air Conditioning
- LED Strip Lighting
- Raised Flooring
- Communal conference, bike & shower facilities at 3 Valentine
 PI
- 1x Passenger Lift

Summary

Available Size	1,935 sq ft		
Rent	£59.50 per sq ft		
Rates Payable	£17.20 per sq ft		
Rateable Value	£65,000		
Service Charge	£10.80 per sq ft		
EPC Rating	D		

Description

The building was built in the same style of the adjacent jam factory to provide modern facilities with a traditional warehouse façade. The accommodation comprises the entire 2nd floor which is fully fitted to provide open plan accommodation with a large meeting room, small meeting room, kitchen, break out areas and print/storage area.

Location

Situated close to the junction with Blackfriars Road, 8 Boundary Row is located on the south side of the thoroughfare.

The area is well served by public transport with Southwark Underground Station (Jubilee line) as well as Waterloo Underground and Mainline station. There are also numerous bus services along Blackfriars Road and the Cut.

The area also benefits from a range of local restaurants, theatres, bars and shopping facilities.

Accommodation

The accommodation comprises of the following

Name	Sq ft	Sq m	Availability
2nd	1,935	179.77	Under offer
Total	1.935	179 77	

Specification

- Fully Fitted
- Warehouse-Style Features
- · Air-conditioned
- LED Strip Lighting
- Raised flooring
- 1 x Passenger Lift
- \bullet Communal conference, bike & shower facilities at 3 Valentine PI

Viewings


Through Sole Agents

Terms

New flexible lease available direct from the landlord. A fully managed offering is also available via Kitt Offices





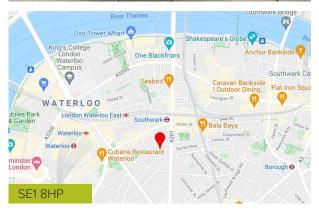

Viewing & Further Information



George Brewster

020 3130 6412 | 07745 606874 gbrewster@hanovergreen.co.uk




Neil Proctor

02031306406 | 07711468893 nproctor@hanovergreen.co.uk



More information at hanovergreen.co.uk

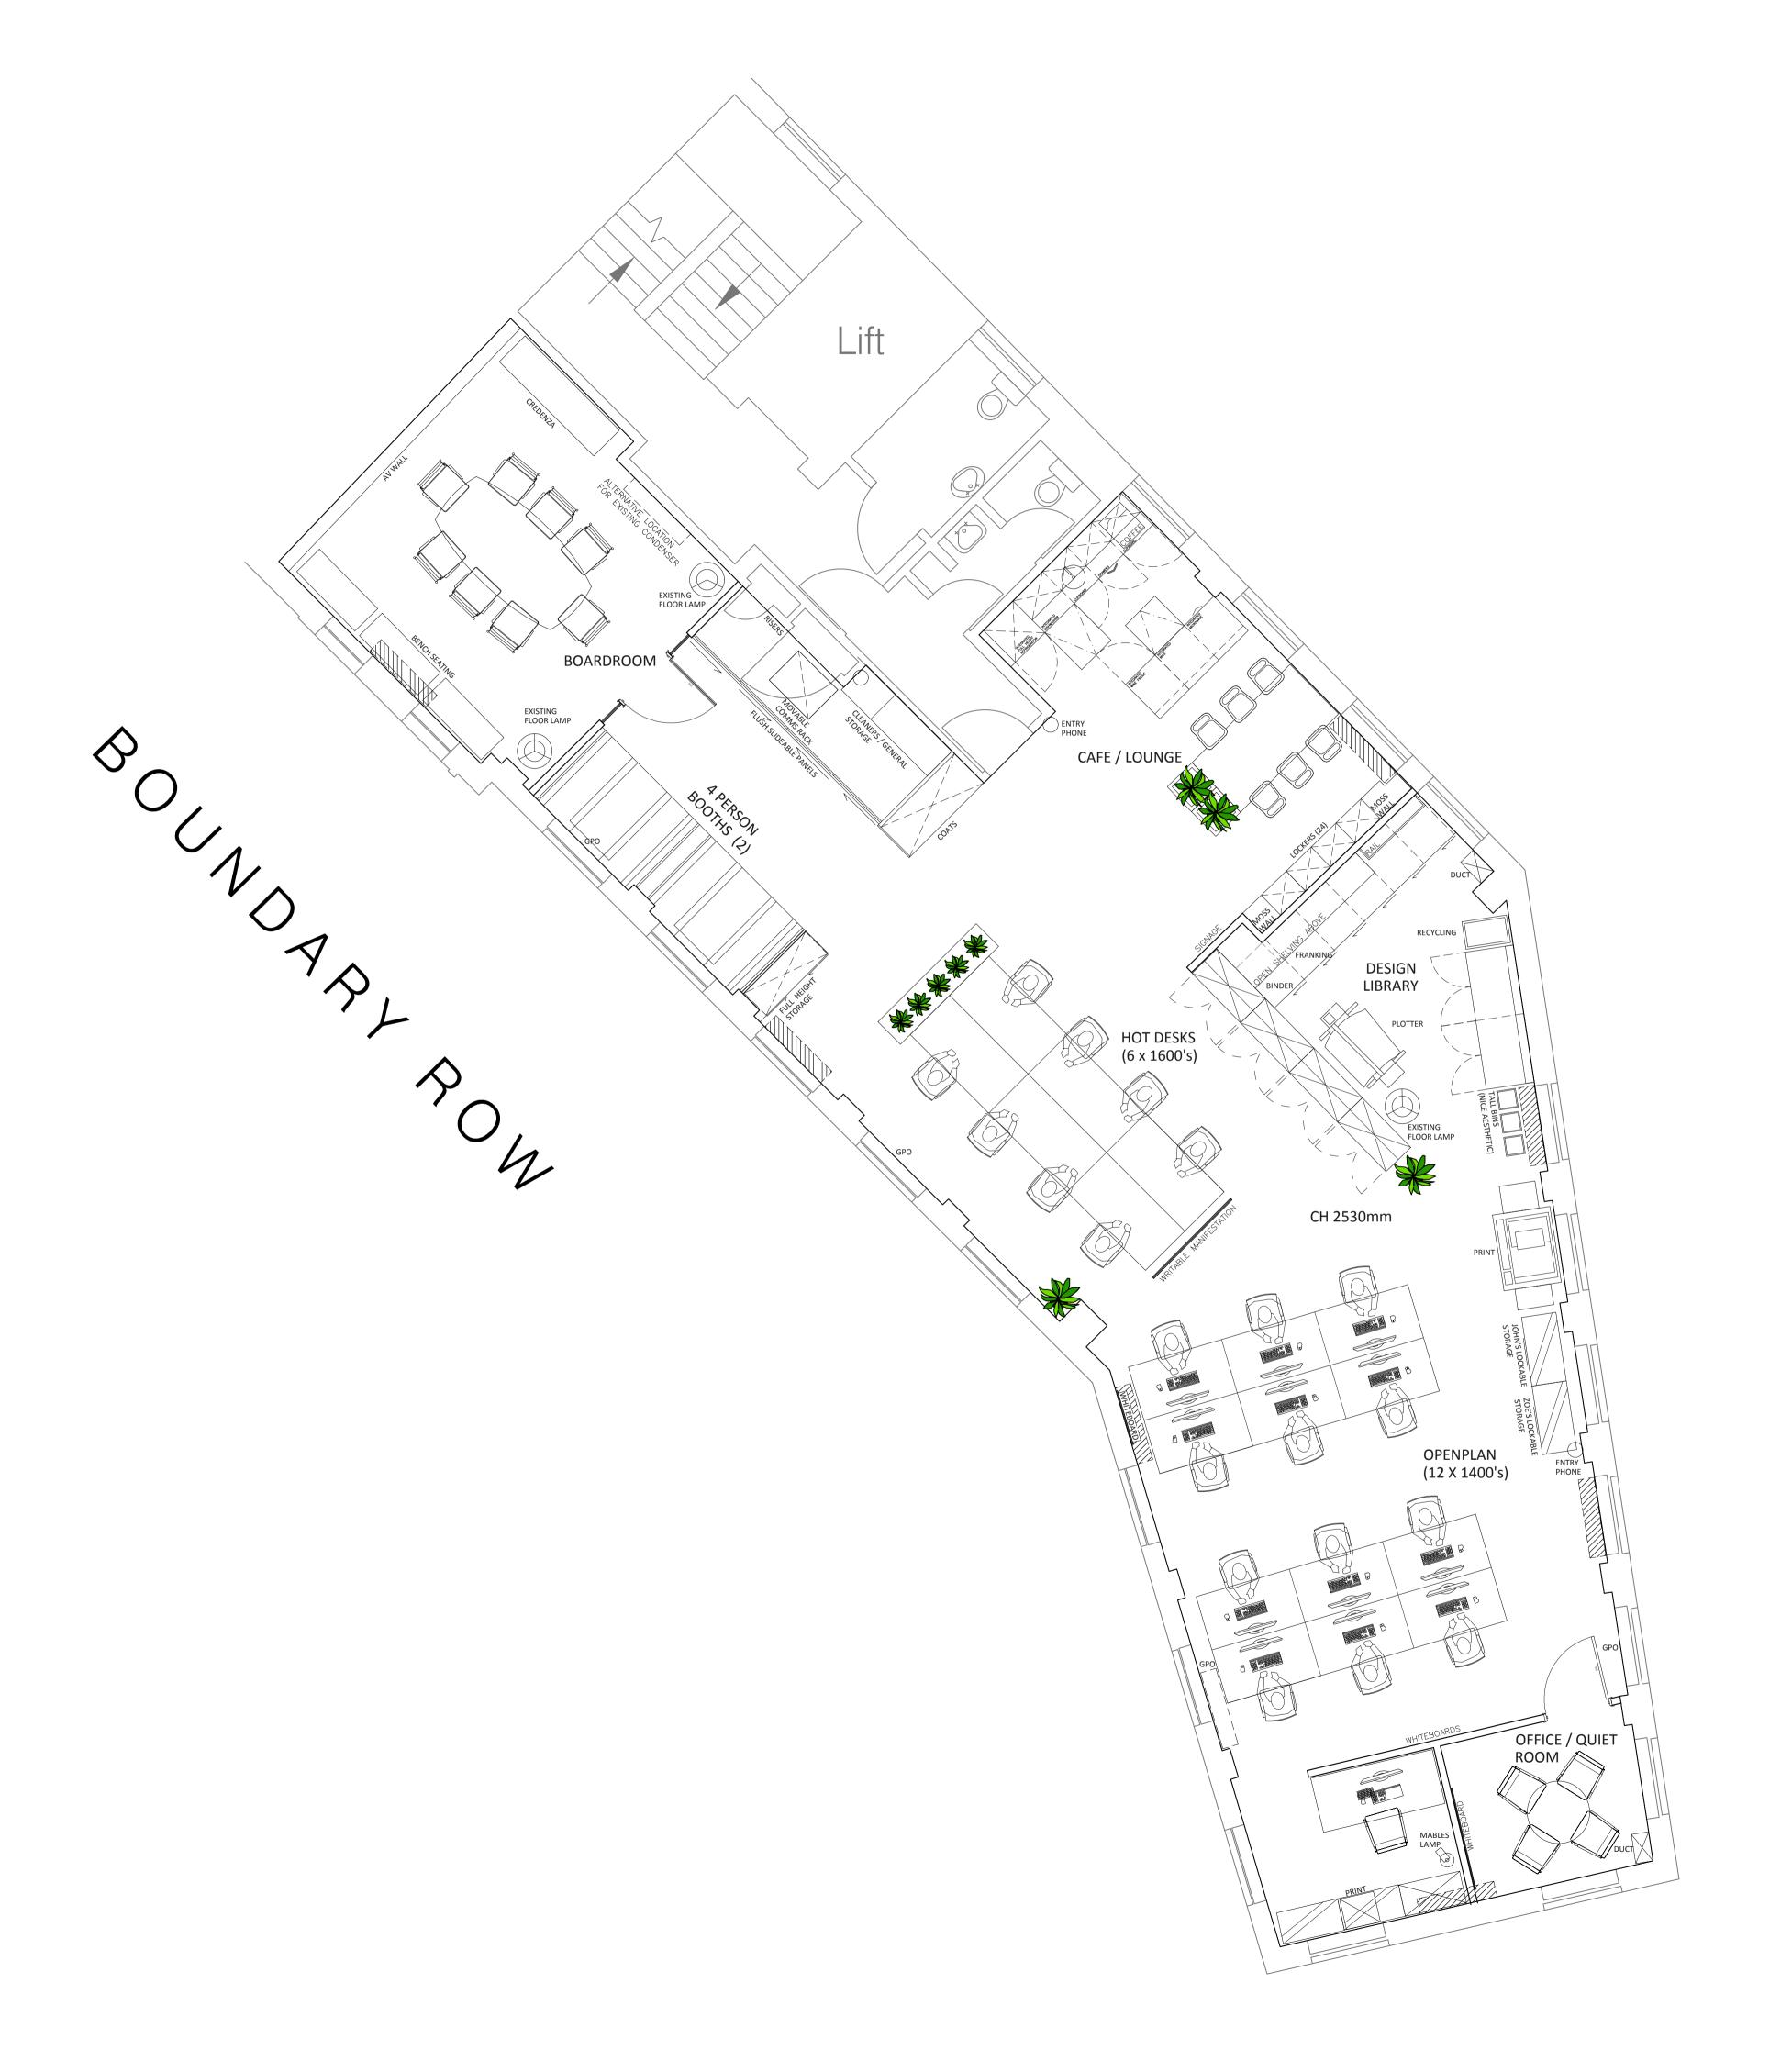

PROJECT TITLE:

8 Boundary Row

General Arrangement

DRAWING NUMBER:

677-02-PL-10-001

2nd 1:50@A1 24.01.19