



RETAIL / HIGH STREET RETAIL / RETAIL - IN TOWN / SHOPPING CENTRE TO LET

UNIT 12

Montague Centre, Worthing, BN11 1YJ

TEMPORARY SHOP TO LET IN DESIRABLE
WORTHING SHOPPING CENTRE FOR 6-12
MONTHS- £2083.33 PCM

1,631 SQ FT

Eightfold
property

Tel: 01273 672 999
Website: www.eightfold.agency

Summary

Available Size	1,631 sq ft
Rent	£25,000 per annum exclusive of rates, service charge, VAT & all other outgoings
Rates Payable	£6,986 per annum This property sits below the threshold for small business rate relief & as such could qualify for a discount on the business rates payable.
Rateable Value	£14,000
Service Charge	A service charge will be payable based on a fair proportion of expenditure to the scheme
VAT	Applicable
Legal Fees	Each party to bear their own costs
EPC Rating	C (65)

Description

A well sized modern ground floor retail unit situated within a desirable modern pedestrianised shopping scheme.

Location

Worthing is situated to the west of Brighton & Hove & to the east of Chichester. The property sits in a central position within the Montague Quarter linking Montague Street to South Street & Chapel Road in Worthing Town Centre. Nearby occupiers include Nando's, Mcdonalds, Costa, Marks & Spencer, TK Maxx, HMV, Vision Express & Superdrug as well as exciting independent operators.

Accommodation

The accommodation comprises the following areas:


Name	sq ft	sq m
Ground - Retail	1,631	151.52
Total	1,631	151.52

Terms

Available to let by way of a licence agreement for a maximum term of between 6 & 12 months.

AML

Potential tenants will be required to provide appropriate identification and proof of address in line with anti-money laundering regulations.

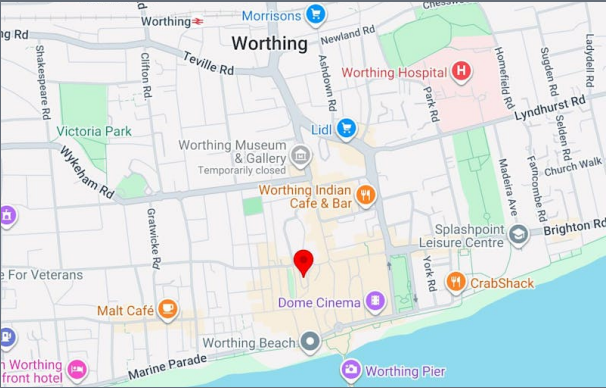

Get in touch

Max Pollock

01273 672999 | 07764 794936
max@eightfold.agency

James Hawley

01273 672999 | 07935 901 877
james@eightfold.agency

Alex Gardner

01273 672999 | 07511 017289
alex@eightfold.agency

Eightfold Property

The above information contained within this email is sent subject to contract. These particulars are for general information only and do not constitute any part of an offer or contract. All statements contained therein are made without responsibility on the part of the vendors or lessors and are not to be relied upon as statement or representation of fact. Intending purchasers or lessees must satisfy themselves, by inspection, or otherwise, as to the correctness of each of the statements of dimensions contained in these particulars. Generated on 29/12/2025



Energy performance certificate (EPC)

UNIT 12
THE MONTAGUE CENTRE
LIVERPOOL ROAD
WORTHING CENTRAL
WORTHING
BN11 1YJ

Energy rating

C

Valid until:

27 July 2031

Certificate number:

0307-0821-3460-0767-6520


Property type	A1/A2 Retail and Financial/Professional services
Total floor area	243 square metres

Rules on letting this property

Properties can be let if they have an energy rating from A+ to E.

Energy rating and score

This property's energy rating is C.

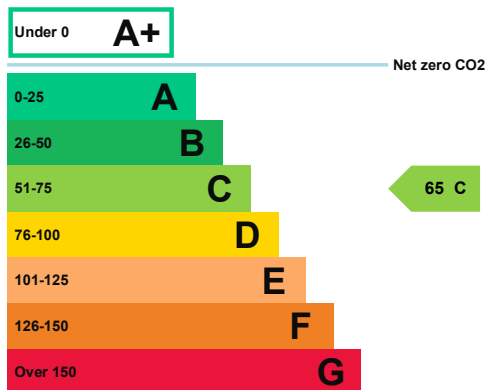

Properties get a rating from A+ (best) to G (worst) and a score.

The better the rating and score, the lower your property's carbon emissions are likely to be.

How this property compares to others

Properties similar to this one could have ratings:

If newly built

35 B

If typical of the existing stock

102 E

Breakdown of this property's energy performance

Main heating fuel	Grid Supplied Electricity
Building environment	Air Conditioning
Assessment level	3
Building emission rate (kgCO ₂ /m ² per year)	79.43
Primary energy use (kWh/m ² per year)	470

Recommendation report

Guidance on improving the energy performance of this property can be found in the [recommendation report \(/energy-certificate/8043-8982-5850-6806-7290\)](#).

Who to contact about this certificate

Contacting the assessor

If you're unhappy about your property's energy assessment or certificate, you can complain to the assessor who created it.

Assessor's name	Doug Whiffen
Telephone	02476 233144
Email	doug.whiffen@wensleylawz.com


Contacting the accreditation scheme

If you're still unhappy after contacting the assessor, you should contact the assessor's accreditation scheme.

Accreditation scheme	Elmhurst Energy Systems Ltd
Assessor's ID	EES/007512
Telephone	01455 883 250
Email	enquiries@elmhurstenergy.co.uk

About this assessment

Employer	Wensley & Lawz Ltd
Employer address	116 Walsgrave Road Coventry CV2 4ED
Assessor's declaration	The assessor is not related to the owner of the property.
Date of assessment	10 June 2021
Date of certificate	28 July 2021

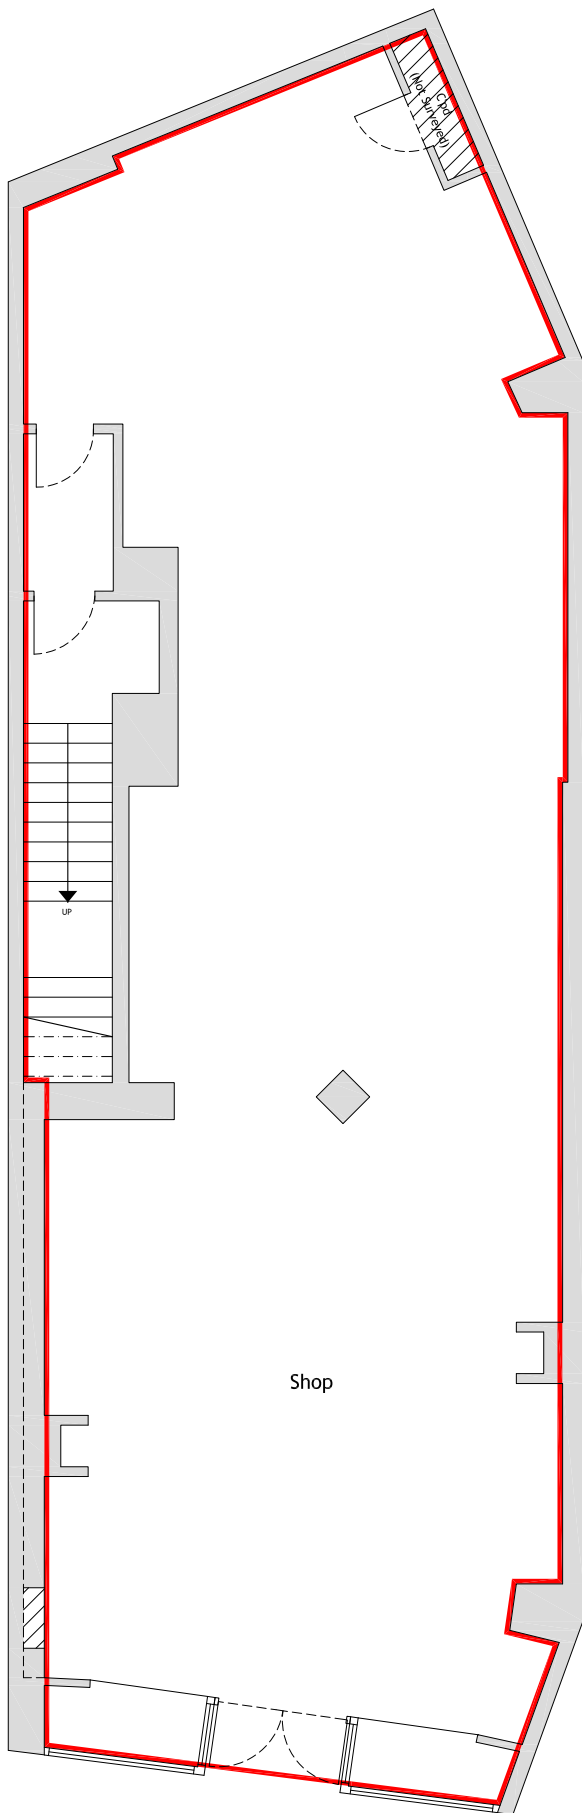

+00 Ground Floor Plan



Printing Notes - This document is A4 Size
To print this document accurately to the intended scale, ensure that print settings are set to 'Actual Size' or 'No scaling'. Do not print 'Fit to page'
Drawings not for construction.

A4
page



+OS Location Map 1:1250

Scale in Metres 1:1250

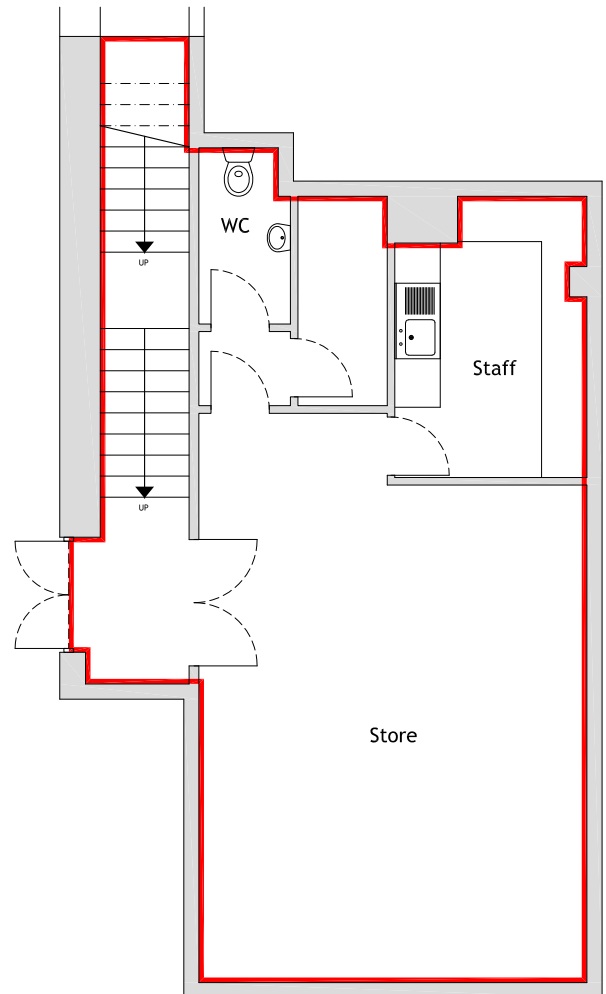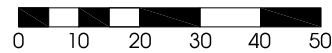

+01 First Floor Plan

Scale in Metres 1:100



brightonleaseplans

Telephone 01273 271 250 Mobile 07811 270 338
info@brightonleaseplans.co.uk - www.brightonleaseplans.co.uk

Brighton Lease Plans is a trading name of Revolver Creative Ltd

© brighton lease plans 2021

address

Unit 12
Montague Quarter Shopping Centre
Liverpool Road
Worthing BN11 1SY

title

Lease Plan

client

Cayuga
Developments
Ltd

date

Apr 2022

drg. no.

21-B097-12

scale

as shown@A4

revision.

Unit 12, Montague Centre, Liverpool Road, Worthing, BN11

