



View Online

# Framework 124 St...

124 St Vincent Street  
Glasgow G2 5HF



---

Stylish, contemporary studios for 10 - 20 people in a central location available on flexible all inclusive licences.

---

**Type** To Let

**Size** 366 to 17,879 sq ft

**Rent** £50 per sq ft

---

[mc2-offices.com](https://www.mc2-offices.com)

---

0141 266 0717

# Description

36,460 sq ft of truly contemporary Glasgow city centre workspace offering studios from 350 sq ft to whole floors of 4,860 sq ft.

Framework provides the ideal solution to occupiers seeking fitted out, furnished studios - hassle free, easy in leasing.



## Framework 124 St Vince...

124 St Vincent Street  
Glasgow G2 5HF

---

Stylish, contemporary studios for 10 - 20 people in a central location available on flexible all inclusive licences.

---

**Type** To Let

**Size** 366 to 17,879 sq ft


**Rent** £50 per sq ft

---

[mc2-offices.com](https://mc2-offices.com)

# Specification

- Highly specified studios
- Communal, bookable meeting rooms
- Breakout space
- 12 month+ leases with immediate entry
- High-speed 60mb WI-FI
- Fully fitted kitchen, with coffee, tea & snacks
- Dog friendly
- Gym with lockers & showers
- Cycle and car parking available

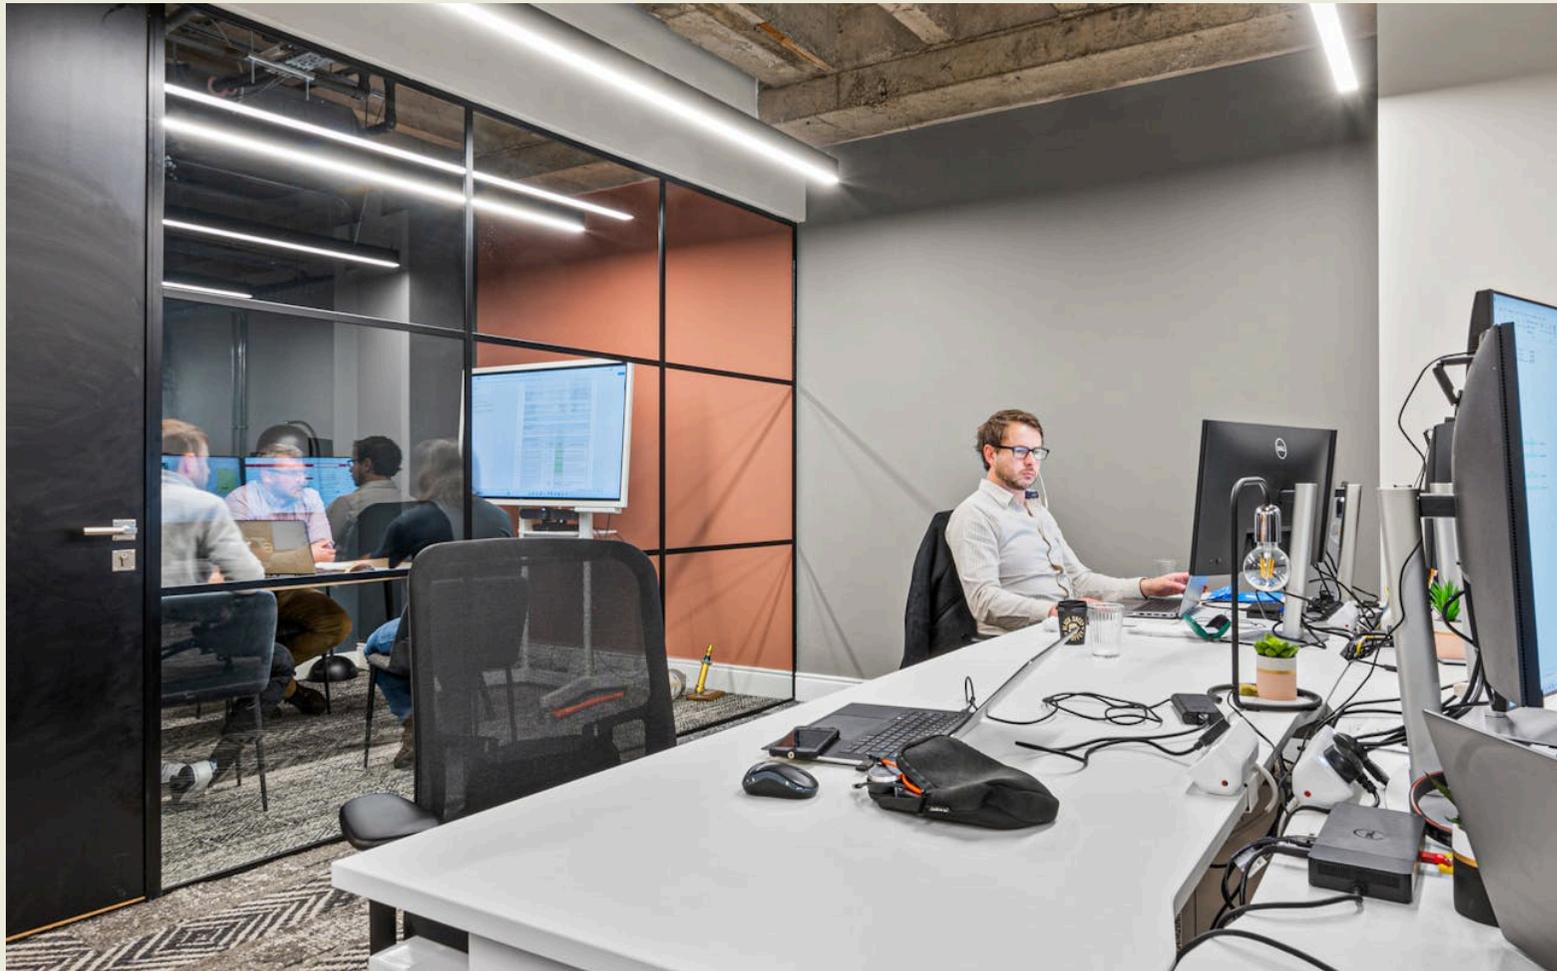

## Framework 124 St...

124 St Vincent Street  
Glasgow G2 5HF

Stylish, contemporary studios for 10 - 20 people in a central location available on flexible all inclusive licences.

Type To Let

Size 366 to 17,879 sq ft

Rent £50 per sq ft

[mc2-offices.com](http://mc2-offices.com)

0141 266 0717

# Accommodation

Name	sq ft	sq m	Availability
7th	4,676	434.41	Available
6th	4,855	451.04	Available
5th	4,860	451.51	Available
4th - Suite 5	366	34	Available
4th - Suite 4	807	74.97	Available
4th - Suite 3	818	75.99	Available
4th - Suite 2	883	82.03	Available
4th - Suite 1	614	57.04	Available
<b>Total</b>	<b>17,879</b>	<b>1,660.99</b>	



## Framework 124 St...

124 St Vincent Street  
Glasgow G2 5HF

Stylish, contemporary studios for 10 - 20 people in a central location available on flexible all inclusive licences.

**Type** To Let


**Size** 366 to 17,879 sq ft

**Rent** £50 per sq ft

[mc2-offices.com](http://mc2-offices.com)

0141 266 0717

# Floor Plan

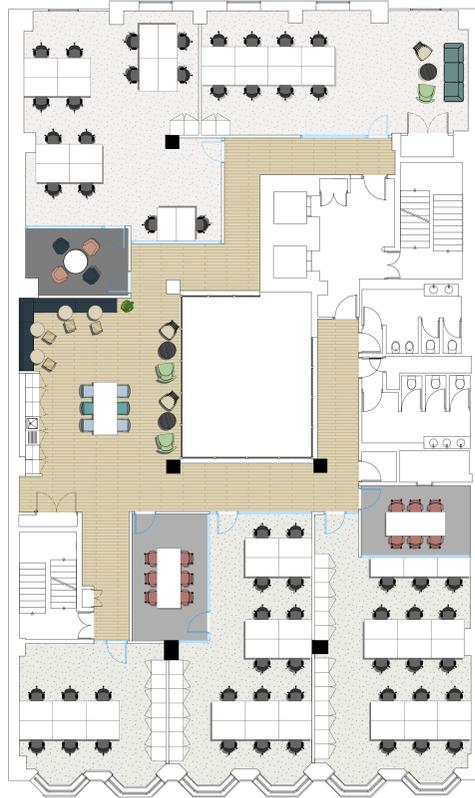

FOURTH FLOOR - PROPOSED LAYOUT  
Scale 1:75 @ A1

**SUITE 1**  
N.I.A - 57 sqm / 614 sq ft approx  
08 x Workstation (1400 x 800mm)

**SUITE 2**  
N.I.A - 82 sqm / 883 sq ft approx  
14 x Workstation (1400 x 800mm)

**MEETING ROOMS**  
4P Meeting Room

**SUITE 3**  
N.I.A - 76 sqm / 818 sq ft approx  
18 x Workstation (1400 x 800mm)

**SUITE 4**  
N.I.A - 75 sqm / 807 sq ft approx  
18 x Workstation (1400 x 800mm)

**MEETING ROOMS**  
6P Meeting Room

**SUITE 5**  
N.I.A - 34 sqm / 366 sq ft approx  
06 x Workstation (1400 x 800mm)

**SUPPORT SETTINGS**  
01 x Tea Point / Breakout  
01 x 6P Meeting Room



**GENERAL NOTES & COPYRIGHT NOTICE**  
This drawing is to be read in conjunction with all other relevant drawings, specifications and contract requirements. Measurements, dimensions and details must be checked on site. All works / alterations / discrepancies are to be brought to the immediate attention of C2 Concepts Ltd.  
Responsibility cannot be accepted for alteration used or deviation from the original intended development of C2 Concepts Ltd. and no contractor shall verify that the works can be executed as shown and located, unless the contractor has been notified in writing and has agreed to the appropriate British Standard Code of Practice.  
Copyright reserved. This drawing may only be used for the client and located specified in this title. All drawings and specifications remain the property of C2 Concepts Ltd and may not be used or copied in any form without permission of C2 Concepts Ltd. All parts of this drawing and associated information which are covered by the Copyright, Design and Patent Act 1988 and are owned in entirety by C2 Concepts Ltd.

Revision	Author	Description
A	05/12/25 PA	Plan updated as per client's comment
B	08/12/25 PA	Plan updated as per client's mark up
C	08/12/25 PA	Plan updated as per client's mark up

Status: **INFORMATION**

**2** Concepts  
 ● Glasgow: 0141 331 8020  
 Glasgow: 011 222 011 1054  
 London: 0203 011 1054  
 London: 0203 011 1054

Project: 124 St Vincent Street Glasgow G2 5HF  
 Client: Catalyst Consult  
 Title: Fourth Floor - Proposed Layout

Drawn: PA	Checked: JC	Date: 04.12.25
-----------	-------------	----------------

Scale: 1:75 @ A1	Project no: e21211	Drawing no: SK/A1/094-01	Rev: C
------------------	--------------------	--------------------------	--------

# Framework 124 St...

124 St Vincent Street  
Glasgow G2 5HF

Stylish, contemporary studios for 10 - 20 people in a central location available on flexible all inclusive licences.

Type To Let

Size 366 to 17,879 sq ft

Rent £50 per sq ft

mc2-offices.com

0141 266 0717



# Framework 124 St...

124 St Vincent Street  
Glasgow G2 5HF

Stylish, contemporary studios for 10 - 20 people in a central location available on flexible all inclusive licences.

Type To Let

Size 366 to 17,879 sq ft

Rent £50 per sq ft


[mc2-offices.com](https://mc2-offices.com)

0141 266 0717

# Location

Framework's central location means all forms of domestic travel are within easy reach.

Queen Street and Glasgow Central Railway Stations are within a few minutes' walk, while Buchanan Street Subway Station further improves connectivity to the West End and Greater Glasgow.

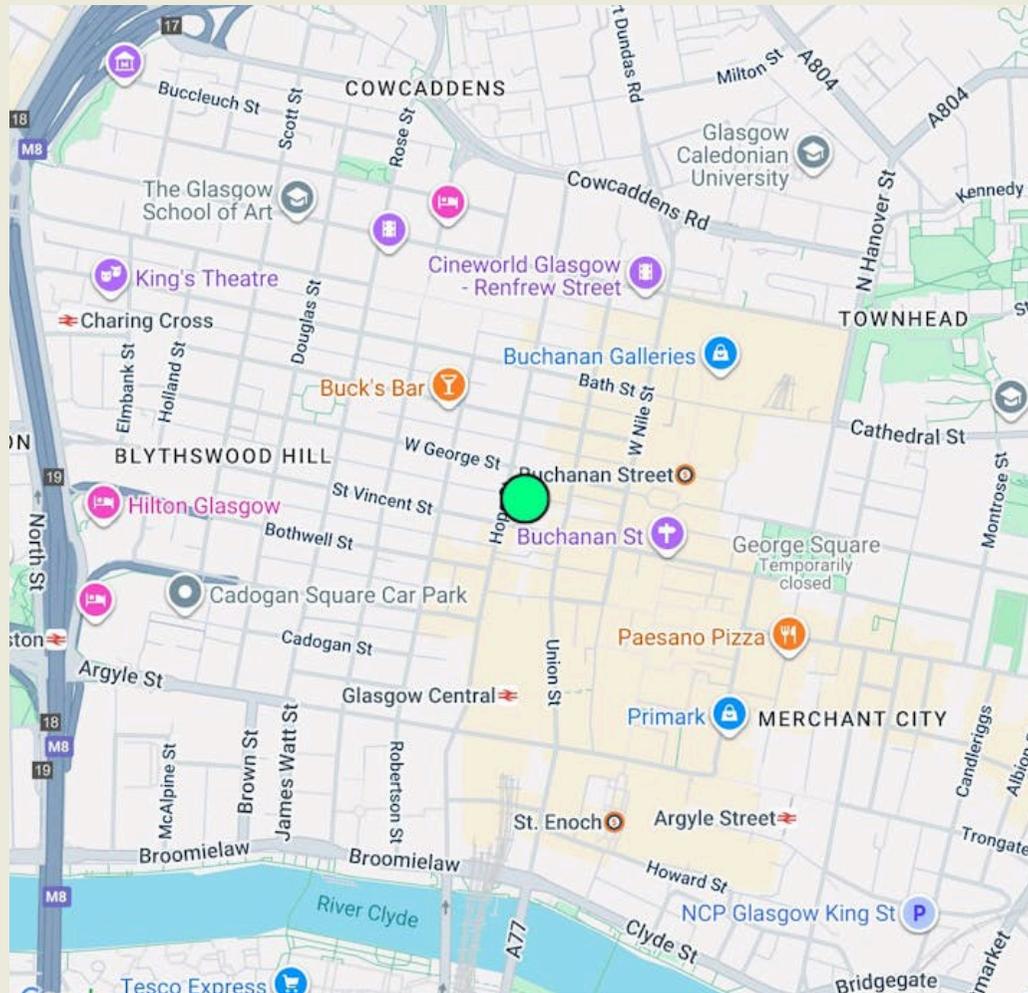

## Framework 124 St Vince...

124 St Vincent Street  
Glasgow G2 5HF

Stylish, contemporary studios for 10 - 20 people in a central location available on flexible all inclusive licences.

Type To Let

Size 366 to 17,879 sq ft

Rent £50 per sq ft

[mc2-offices.com](http://mc2-offices.com)

0141 266 0717


---

We are an independent real estate agency, with expert local knowledge of Scotland's cities and towns. We ensure our clients, whether landlord or tenant, vendor or purchaser, receive the best advice. Offices are at the heart of what we do and it's been our passion since 1995.



Member of [corfac.com](https://www.corfac.com)

MC2 gives notice that these particulars are set out as a general outline only for the guidance of intending Purchasers or Lessees and do not constitute any part of an offer or missives. Details are given without any responsibility and any intending Purchasers, Lessees or Third Party should not rely on them as statements or representations of fact, but must satisfy themselves by inspection or otherwise as to the correctness of each of them. No person employed or engaged by MC2 has any authority to make any representation or warranty whatsoever in relation to this property. MC2 is the licensed trading name of MC2 (Glasgow) Ltd. Company registered in Scotland no SC704375. Registered office: 9 Royal Crescent, Glasgow G3 7SP. Generated on February 2026

 

---

**Andy Cunningham**

Founder

[andy@mc2-offices.com](mailto:andy@mc2-offices.com)

07793 808 490

**Colin Mackenzie**

Founder

[colin@mc2-offices.com](mailto:colin@mc2-offices.com)

07912 805 890

---

**[mc2-offices.com](https://www.mc2-offices.com)**

---

**0141 266 0717**