



80 High Street

Ruislip, HA4 7AA

Prominent Freehold Building – For Sale

992 sq ft

(92.16 sq m)

- Ground floor to be sold with VP.
- Upper parts comprise of first & second floor flat.
- Uppers sold off via way of 125 year lease (114 years unexpired).
- Retails unit comprises of former hair & beauty salon.
- Business uneffected

Summary

Available Size	992 sq ft
Price	£480,000
Business Rates	Upon Enquiry
EPC Rating	Upon enquiry

Description

The building comprises a mid-terrace freehold shop and uppers. The ground floor has been used as a hair and beauty salon for several years and presents well throughout. The front of the premises comprises an open plan area with many studio/treatment rooms to the rear.

Location

The building is located in a prominent position on Ruislip High Street. Nearby retailers include Gail's, Costa Coffee, Esquires, and Sainsbury's. The High Street benefits from being within proximity to Ruislip Station (0.8 miles), providing easy access into central London via the Metropolitan and Piccadilly Line (37 mins).

Tenancies

80 High Street (Retail Unit) – to be sold with vacant possession.

80B High Street (first floor flat) 125 years from 30.05.2014


80A High Street (second floor flat) 125 years from 25.03.2014

Tenure

The entire freehold interest in the building is being sold subject to the leases set out above is available.

Fixtures And Fittings

If a prospective purchaser wishes to operate the premises as hair and beauty salon a premium may be sought for the benefit of the existing fixtures, fittings and any premium associated with the premises.

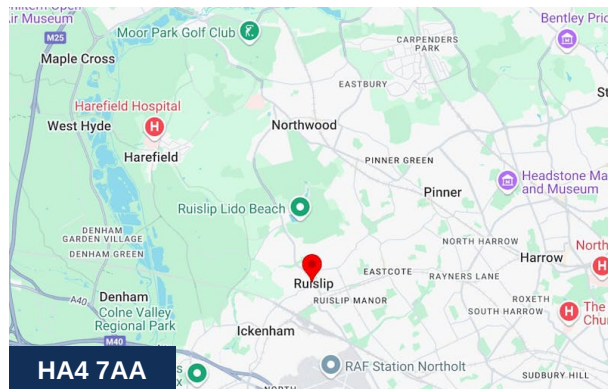

Viewing & Further Information



George Moriarty

020 8429 9003 | 07522 700 507

george@davidcharles.co.uk



Finlay Milnes

020 8429 9009 | 07522 700 508

finlay@davidcharles.co.uk

The above information contained within this email is sent subject to contract. These particulars are for general information only and do not constitute any part of an offer or contract. All statements contained therein are made without responsibility on the part of the vendors or lessors and are not to be relied upon as statement or representation of fact. Intending purchasers or lessees must satisfy themselves, by inspection, or otherwise, as to the correctness of each of the statements of dimensions contained in these particulars. Generated on 29/09/2025









High Street, Ruislip, HA4

Approximate Area = 992 sq ft / 92.1 sq m

For identification only - Not to scale

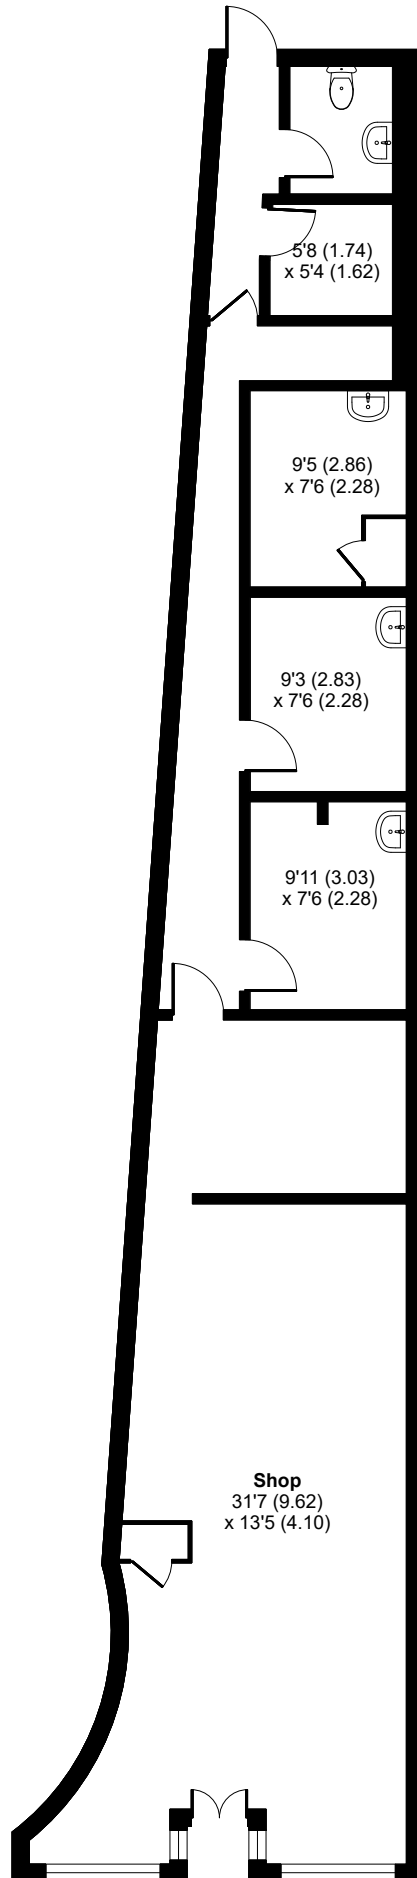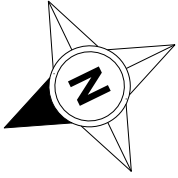

GROUND FLOOR