## Sixteen.

### Leisure, Retail TO LET



Former Foundation Coffee Unit, Red Bank Riverside, 21 Aspin Lane, Manchester, M4 4GU

Retail/Leisure Opportunity

#### Summary

Tenure	To Let
Available Size	2,064 sq ft / 191.75 sq m
Service Charge	£1.66 per sq ft
Business Rates	Upon Enquiry
EPC Rating	Upon enquiry

#### **Key Points**

- Close proximity to Victoria
   Train Station
- 27 acres of transformation of underused land including 12 acres of green spaces, natural habitats and public realm
- 10 year delivery programme for the Red Bank Riverside neighbourhood
- 2 fitted toilets

### Former Foundation Coffee Unit, Red Bank Riverside, 21 Aspin Lane, Manchester, M4 4GU

#### Summary

Available Size	2,064 sq ft
Business Rates	Upon Enquiry
Service Charge	£1.66 per sq ft
EPC Rating	Upon enquiry

#### Description

Great opportunity to secure a ground-floor unit in Manchester's transformative Red Bank Riverside development. The unit is situated adjacent to The Stile and The Gate accommodation blocks, and was formerly occupied by Foundation Coffee. The unit boasts double frontage and is fitted with 2 toilets, a service counter and several built-in-booth seating areas.

#### Location

Red Bank Riverside offers a refreshingly green take on urban living. Minutes from Central Manchester, the energy of the city meets the calming waterfront of the River Irk and new City River Park. At Manchester's newest neighbourhood, modern homes will weave between acres of outdoor spaces and a vibrant high street.

#### Accommodation

The accommodation comprises the following areas:

Name	sq ft	sq m	Availability
Ground - Ground Floor	2,064	191.75	Available
Total	2,064	191.75	

#### **Rates**

Interested parties should make their own enquiries with the local rating authority regarding the retail and hospitality rates relief scheme. From 1st April 2025 this will be 40% relief.







#### Viewing & Further Information




Nicola Harrington 07971 183 165 nicola@sixteenrealestate.com



Alex Haigh 07737 910 932 alex@sixteenrealestate.com

Agents Note: Under Money Laundering Regulations, we are obliged to verify the identity of a proposed purchaser/tenant once a sale/letting has been agreed and prior to instructing solicitors. This is to help combat fraud and money laundering and the requirements are contained in statute. An email will be sent to the proposed purchaser/tenant once the terms have been agreed.

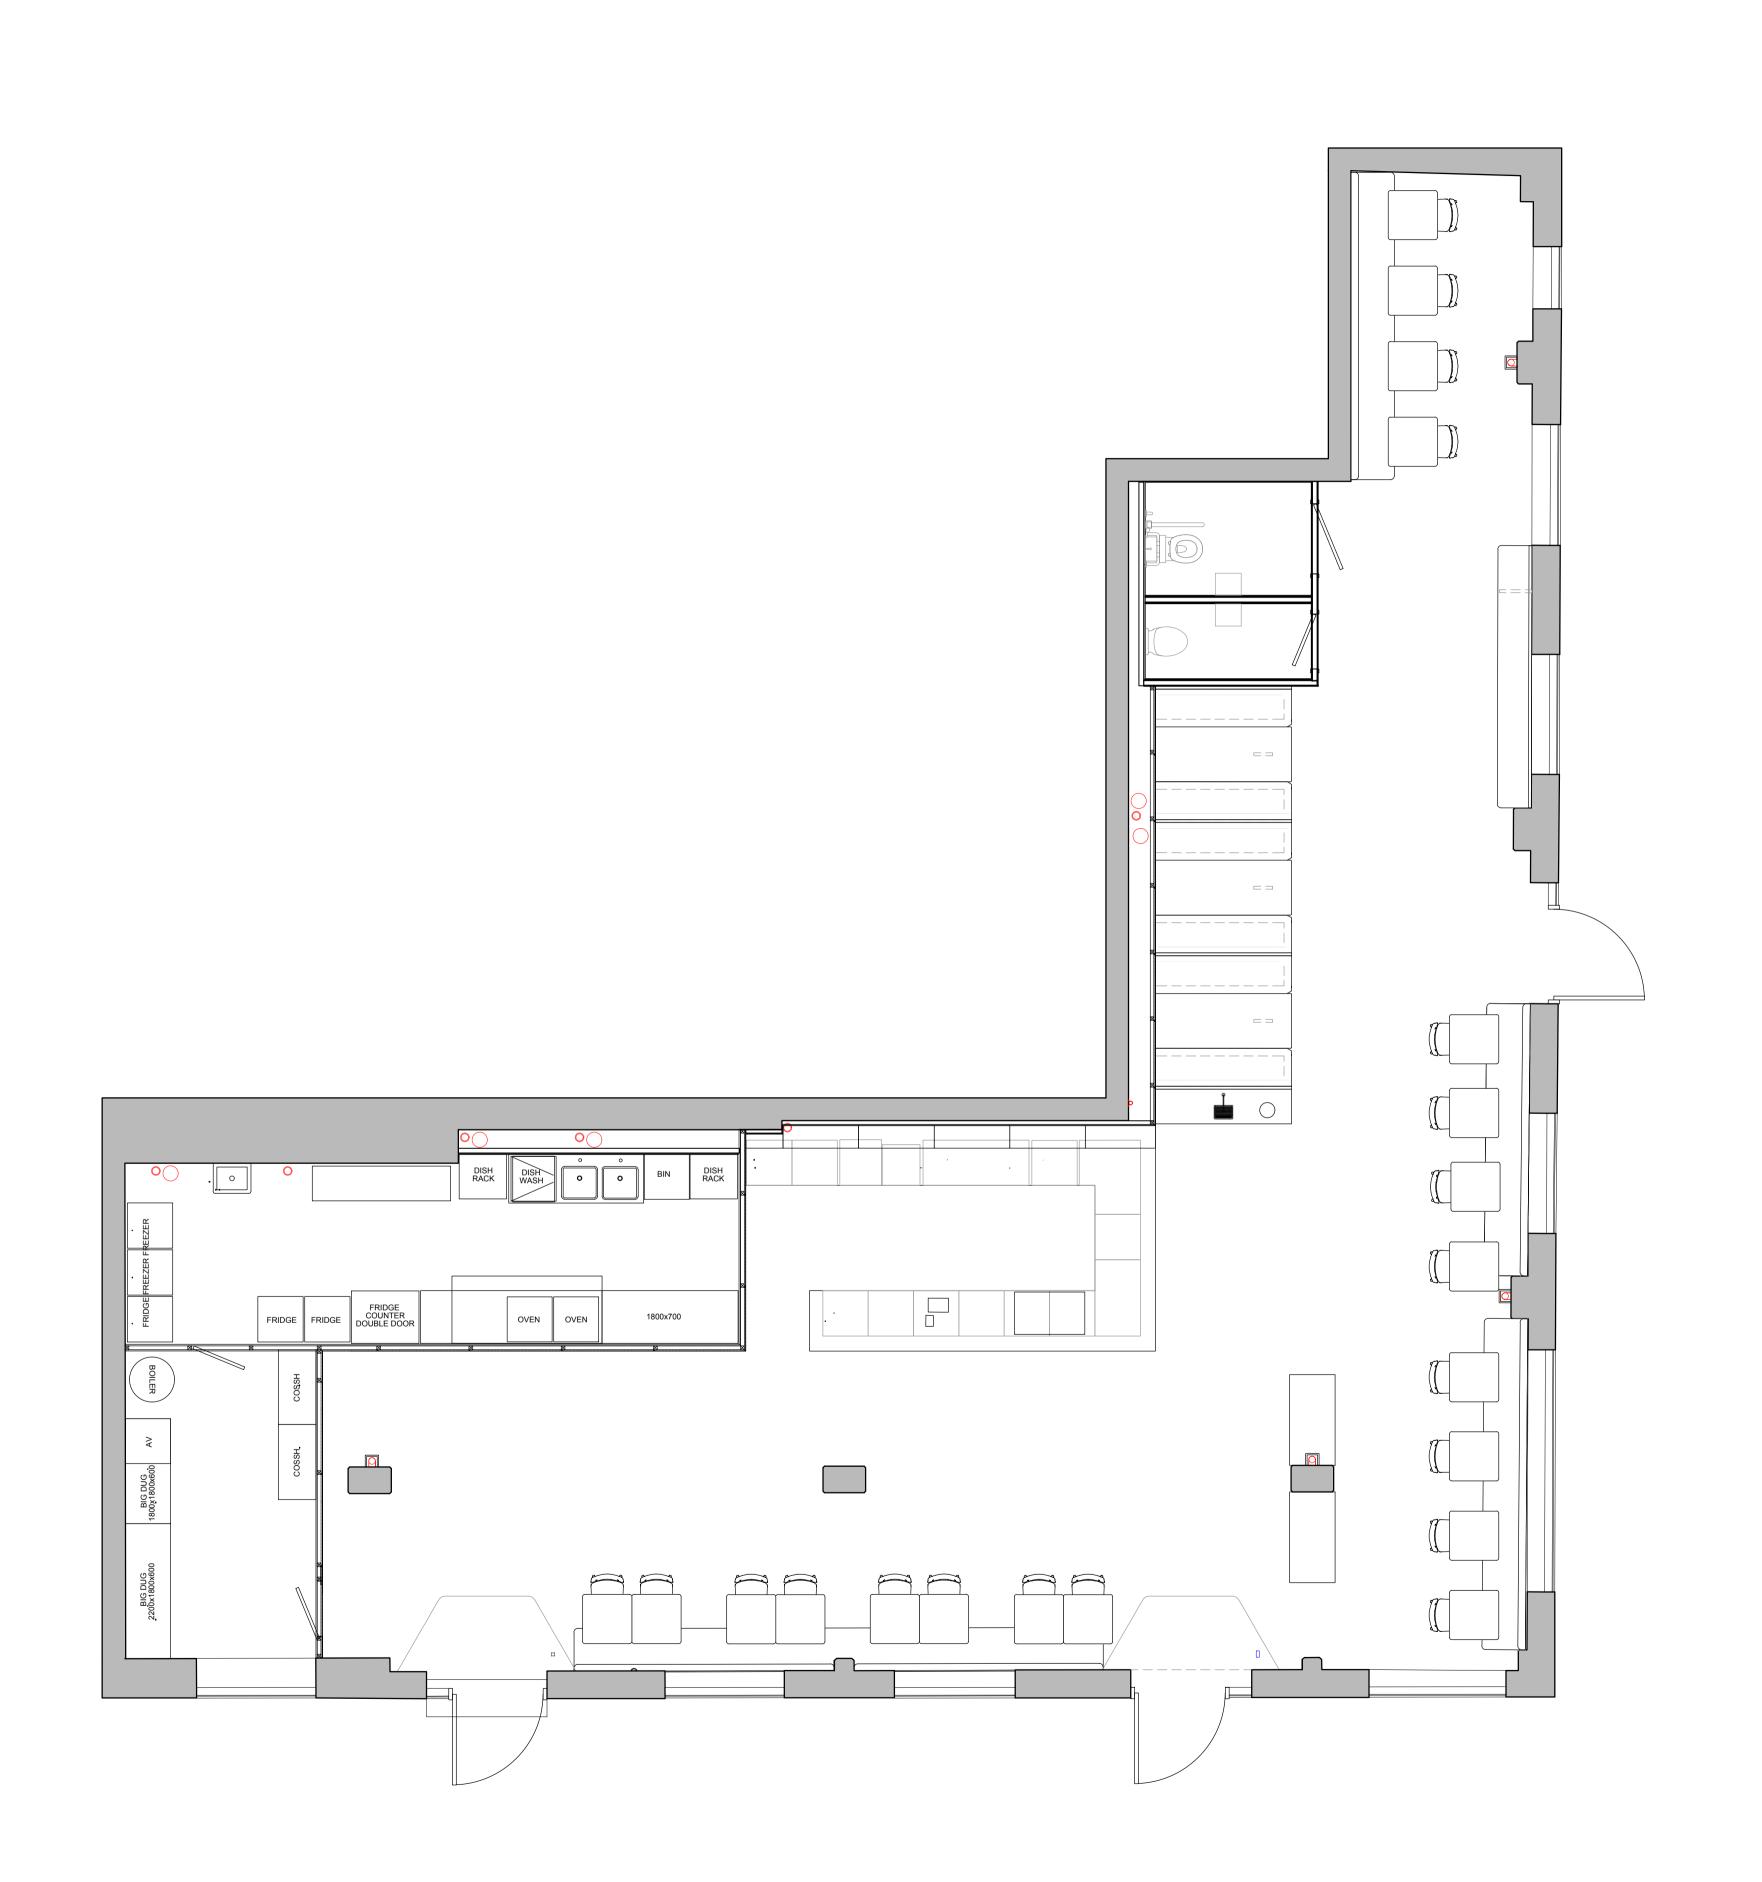

### D101 : General Arrangement SCALE 1:50 @A1

Client:

Foundation

Location:

Meadowside, Manchester

Date:

11/10/22

Drawn by:

Revision:

Revisio /

Scale: 1:50 @ A1

### Drawing type:

Tender

Do not scale from this drawing. It is the contractors responsibility to report any drawing inaccuracies and request clarification from the design team before proceeding.

All measurements are indicative and should be checkedon site by individual contractors prior to commencement of construction or procurement of materials or components. This drawing is copyright of NCstudio and may not be copied or reproduced in any form without written prop consent.

# NCstudio

info@nochintz @nochintzstudio www.nochintz.co.uk