



OFFICE TO LET

ONE CAVENDISH PLACE

London, W1B 2HW

THREE BRAND NEW FULLY FITTED AND FURNISHED FLOORS

4,367 SQ FT (405.71 SQ M)



**BNP PARIBAS
REAL ESTATE**

www.realestate.bnpparibas.co.uk



DETAILS



DESCRIPTION

The sixth floor (2,588 sq ft), third floor (4,356 sq ft) and second floor (4,353 sq ft) have been fully fitted and furnished by the landlord to provide contemporary office accommodation with excellent natural light. The building has a double height reception with a commissionaire and two passenger lifts.

ACCOMMODATION

The accommodation comprises of the following

Name	sq ft	sq m	Availability
6th	2,587	240.34	Let
3rd	4,367	405.71	Available
2nd	4,353	404.41	Let
Total	11,307	1,050.46	

KEY FEATURES

- Three brand new fully fitted and furnished floors
- Impressive double height reception
- Commissionaire
- Full end of trip facilities
- WCs on each floor
- Two automatic passenger lifts
- Prominently located on the junction of Cavendish Place and Regent Street in the

OUTGOINGS

- **Rent:** £150 per sq ft
- **Rates:** £38 per sq ft
- **Service charge:** £21.17 per sq ft

ONE CAVENDISH PLACE

London, W1B

TO REQUEST A VIEWING CALL US 0207 629 7282



**BNP PARIBAS
REAL ESTATE**

www.realestate.bnpparibas.co.uk

LOCATION



One Cavendish Place is prominently located on the junction of Cavendish Place and Regent Street in the heart of the West End.

The building is within quick walking distance of Oxford Circus (Victoria, Bakerloo and Central Lines) and Bond Street (Elizabeth, Central and Jubilee Lines) underground stations.

CONTACT US

Alex Hunt
020 7318 5038
alex.hunt@realestate.bnpparibas

Michelle Njuguna
michele.njuguna@realestate.bnpparibas

Alex Walters
020 7318 5043
alex.walters@realestate.bnpparibas

BNP Paribas Real Estate (West End)
24 Savile Row, London, W1S 2ES

www.realestate.bnpparibas.co.uk
0207 629 7282
realestate.enquiries@bnpparibas.com
[linkedin.com/company/bnp-paribas-real-estate/@BNPPRE_UK](https://www.linkedin.com/company/bnp-paribas-real-estate/@BNPPRE_UK)

Misrepresentation Act 1967: BNP Paribas Real Estate Advisory & Property Management UK Limited for themselves and for the vendor(s) or lessor(s) of this property whose agents they are, give notice that: 1. These particulars do not constitute, nor constitute any part of, an offer or contract. 2. None of the statements contained in these particulars as to the property are to be relied on as statements or representations of fact. 3. Any intending purchaser or lessee must satisfy himself by inspection or otherwise as to the correctness of each of the statements contained in these particulars. 4. The vendor(s) or lessor(s) do not make or give and neither BNP Paribas Real Estate Advisory & Property Management UK Limited nor any person in their employment has any authority to make or give, any representation or warranty whatever in relation to this property. Finance Act 2013: Unless otherwise stated all prices and rents are quote exclusive of VAT. The Business Protection from Misleading Marketing Regulations 2008: These details are believed to be correct at the time of compilation but may be subject to subsequent amendment. Generated by Agentsinsight / Generated on 30/01/2026

ONE CAVENDISH PLACE, LONDON, W1B 2HW
TO REQUEST A VIEWING CALL US ON 0207 629 7282



www.realestate.bnpparibas.co.uk




ONE CAVENDISH PLACE, LONDON, W1B 2HW
TO REQUEST A VIEWING CALL US ON 0207 629 7282



www.realestate.bnpparibas.co.uk



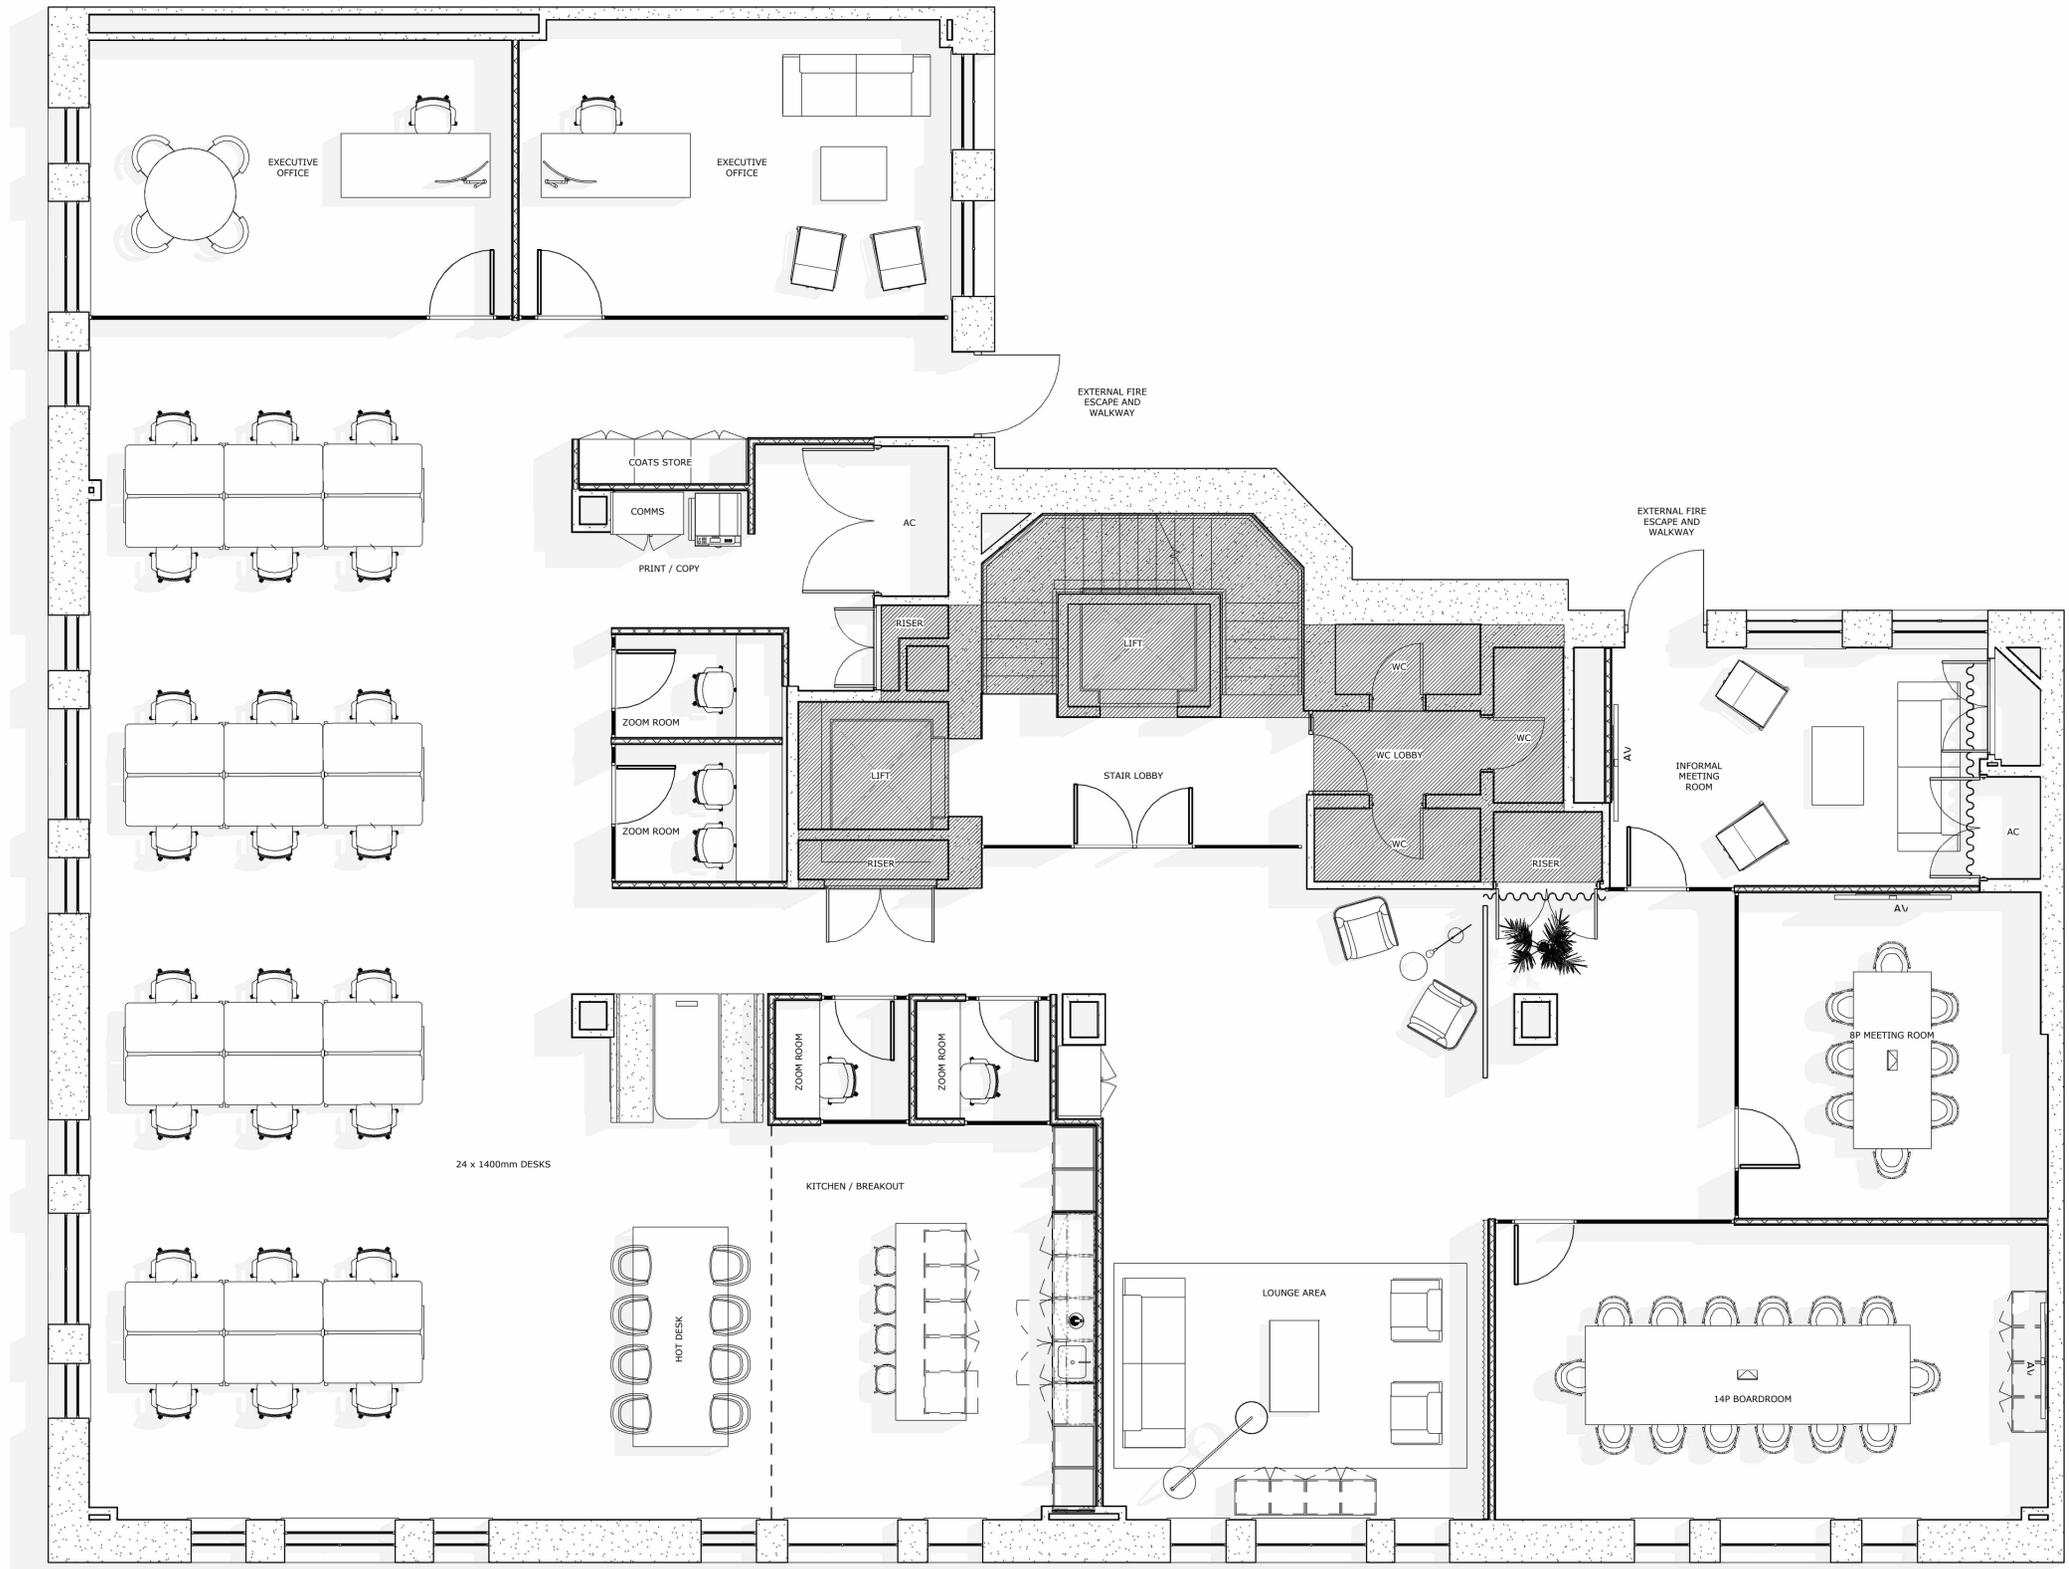

NOTES

THIRDWAY INTERIORS DO NOT ACCEPT LIABILITY FOR ANY ERRORS AND OMISSIONS ARISING FROM THE PREPARATION OF BASE BUILD DRAWINGS WHICH ARE DERIVED FROM ORIGINAL MATERIAL PROVIDED BY OTHERS.

ALL DISCREPANCIES ARE TO BE REPORTED TO THIRDWAY INTERIORS.

GRID LINES ARE FOR REFERENCE PURPOSES ONLY.

ALL DIMENSIONS TO BE VERIFIED BY CONTRACTOR ON SITE PRIOR TO ANY WORKS COMMENCING.

DO NOT SCALE FROM THIS DRAWING.

THIS DOCUMENT IS THE PROPERTY OF THIRDWAY INTERIORS. COPYRIGHT IS RESERVED BY THEM, AND THE DRAWING IS ISSUED ON THE CONDITION THAT IT IS NOT COPIED, REPRODUCED OR RETAINED BY, NOR DISCLOSED TO ANY UNAUTHORISED PERSON, EITHER WHOLLY OR IN PART, WITHOUT THE CONSENT IN WRITING FROM THIRDWAY INTERIORS.

©THIRDWAY INTERIORS

STATUS

PRELIMINARY ISSUE

REVISION DETAIL

REV	DESCRIPTION	BY	DATE

CLIENT

Frank Capital

PROJECT ADDRESS

1 Cavendish Place

DRAWING TITLE

Level 02 - General Arrangement

DWG NO: **123456-2001**

REVISION:

SCALE @ A1: **1 : 50**

DATE:

DRAWN BY: **AB**

CHECKED BY: **AC**