



**UNIT 310 AMPRESS PARK, AMPRESS LANE, LYMINGTON,
SO41 8JX**

INDUSTRIAL/LOGISTICS / WAREHOUSE TO LET / FOR SALE

16,833 SQ FT (1,563.84 SQ M)



**Vail
Williams**

Summary

INDUSTRIAL/WAREHOUSE UNIT – TO LET / FOR SALE

12 Months Rent Free Period
Available (subject to terms)*

Available Size	16,833 sq ft
Rent	£143,000 per annum exclusive of VAT, business rates, service charge, insurance premium, utilities and all other outgoings payable quarterly in advance.
Price	Offers in the region of £2,000,000 exclusive of VAT
Rateable Value	£101,000 From 1 April 2023
VAT	Applicable. All quoted rents and outgoings are quoted exclusive of VAT at the prevailing rate.
EPC Rating	C (70)

- 12 months rent free period available (subject to terms)*

• 6.2m internal eaves height






Location



Unit 310 Ampress Park,
Ampress Lane, Lymington,
SO41 8JX

Ampress Park is the primary business park in the New Forest and is situated to the north of Lymington Town Centre, which is approximately 1.2 miles distant from the property. Occupiers such as Halfords, Co-Op Petrol Station, Toolstation, Howdens and Elliots are located on Ampress Park.

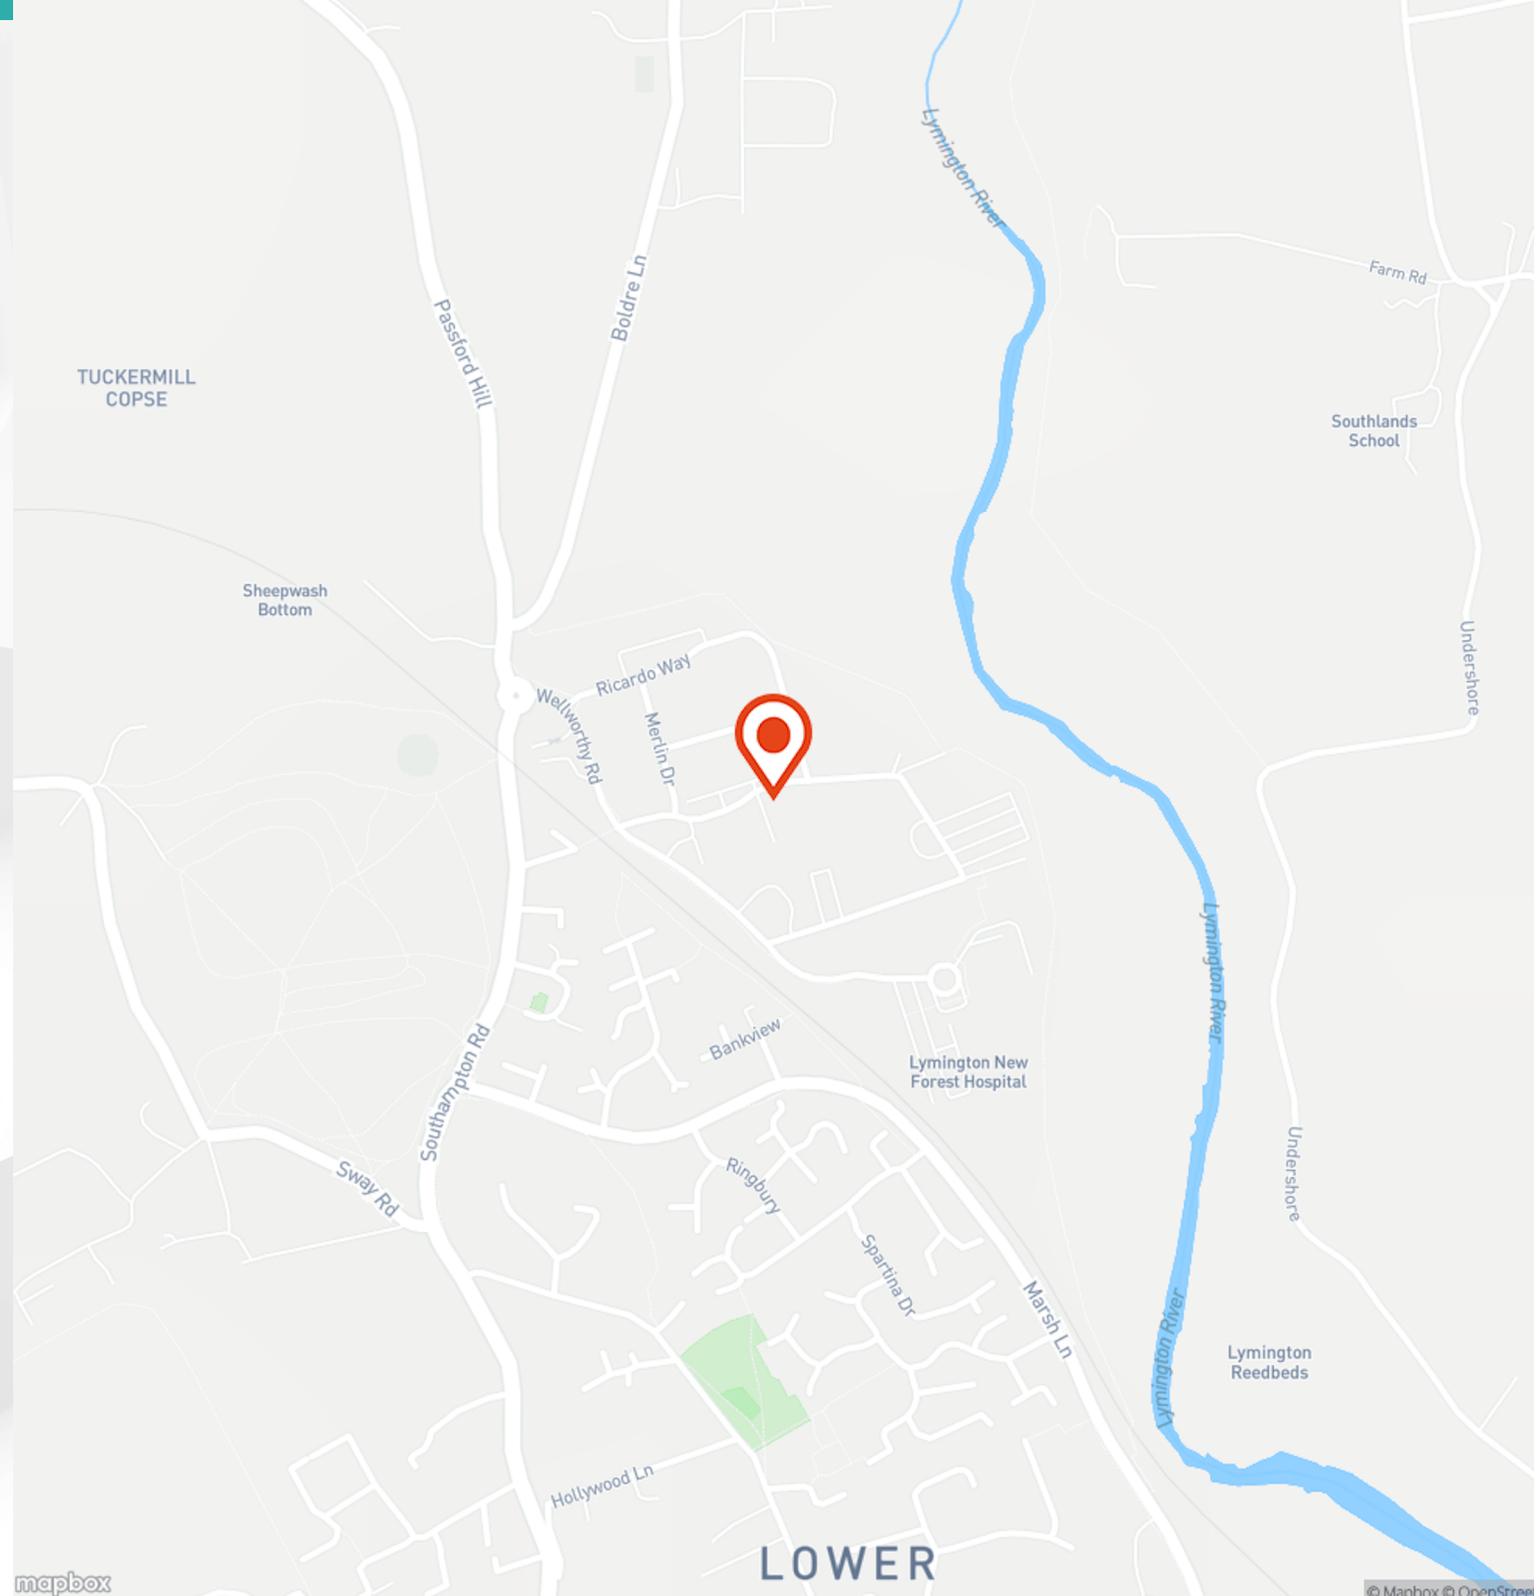

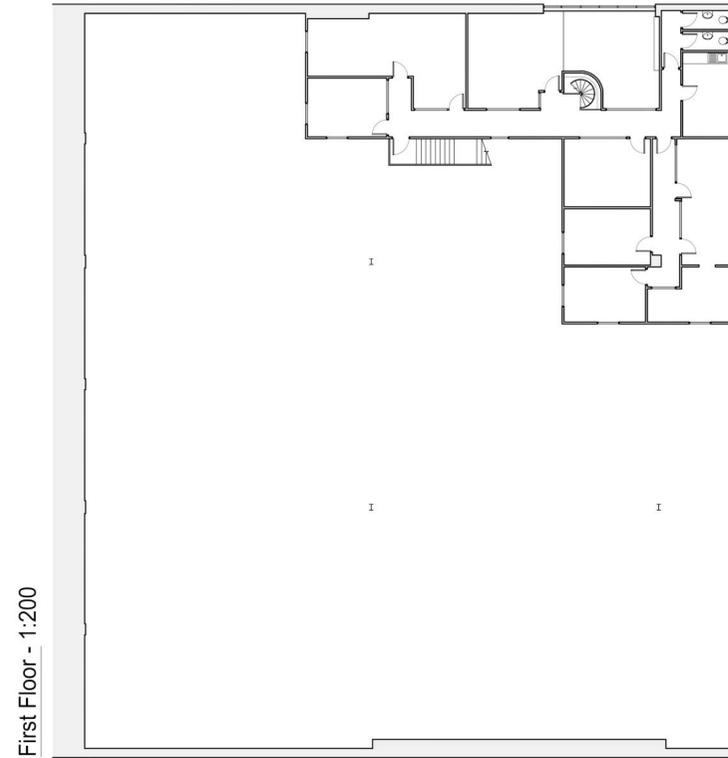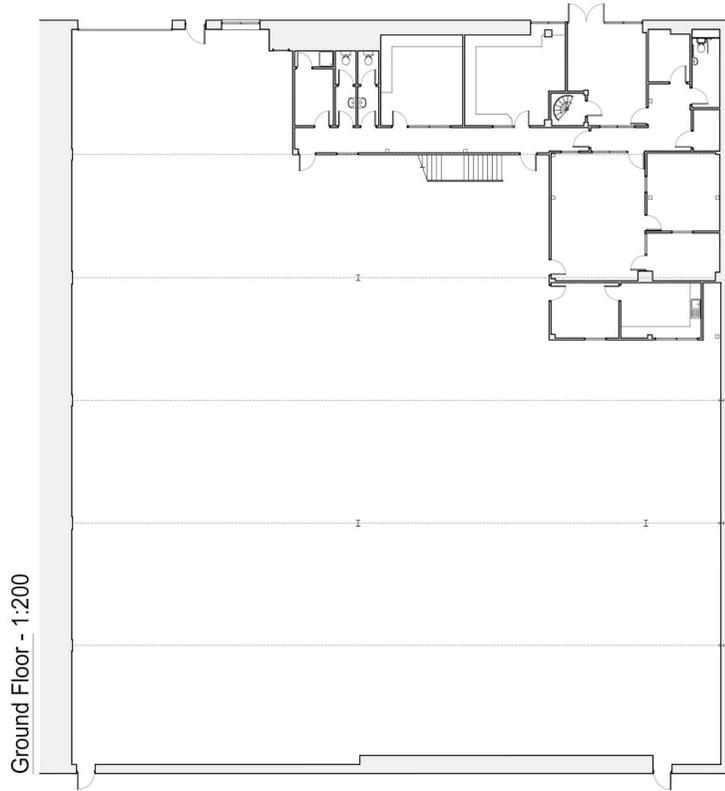

KNIGHT
Consulting
ARCHITECTURE - SURVEYING - PLANNING
admin@knight-consulting.co.uk www.knight-consulting.co.uk

First Floor Unit 7
The Quarterdeck
Port Solent
PO6 4TP
T: 01489 660194

Project
**310 AMPRESS PARK
AMPRESS LNAE
LYMINGTON, SO41 8JX**

Client
DART INVESTMENTS LTD

Scale **1:200@A2** Date **OCT 2024**

Drawing
EXISTING FLOORPLANS

Project no.	Sequential	Bldg/Floor	Detail	Rev
KC	01	A	EX	.

Further Details

Description

The industrial/warehouse unit comprises an end of terrace property with steel clad outer elevations and a steel clad north light roof incorporating daylight panels. There is a double height glazed entrance with double personnel doors and a roller shutter loading door in the front elevation.

The warehouse has an internal eaves height of approx. 6.2m and the highest pitch is approx. 8.6m. There is a double height glazed panel in the front elevation providing an entrance to the reception and the ground and first floor fitted offices. The offices benefit from LED lighting, suspended ceiling, air conditioning and carpets. There are W.C facilities, shower facilities and a canteen. The roller shutter door measures approx. 5m wide x 5m high.

3 phase electricity and gas are available.

Externally, there is a tarmacadam car park with 19 car parking spaces.

Accommodation

The accommodation comprises of the following (GIA) -

Name	sq ft	sq m
Ground	14,365	1,334.55
Mezzanine - Offices	2,468	229.28
Total	16,833	1,563.83

Viewings

Strictly by appointment through the sole agents.

Terms

Available by way of a new Full Repairing and Insuring lease, incorporating periodic upward only, open market rent reviews. *A 12 months rent free period is available subject to a minimum 5 year lease term and subject to proposed tenant company details. Interested parties are urged to make further enquiries.

Legal Costs

Each party to be responsible for their own legal costs incurred in the transaction.

VAT

All quoted rents and outgoings are quoted exclusive of VAT at the prevailing rate.



Enquiries & Viewings



Bryony Thompson

bthompson@vailwilliams.com

07741 145 629

01202 558 262



Alex Gauntlett

agauntlett@vailwilliams.com

07584 657 826



**Vail
Williams**

[View on our website](#)