


— Site Boundary

Kentish Town Road

Pavement

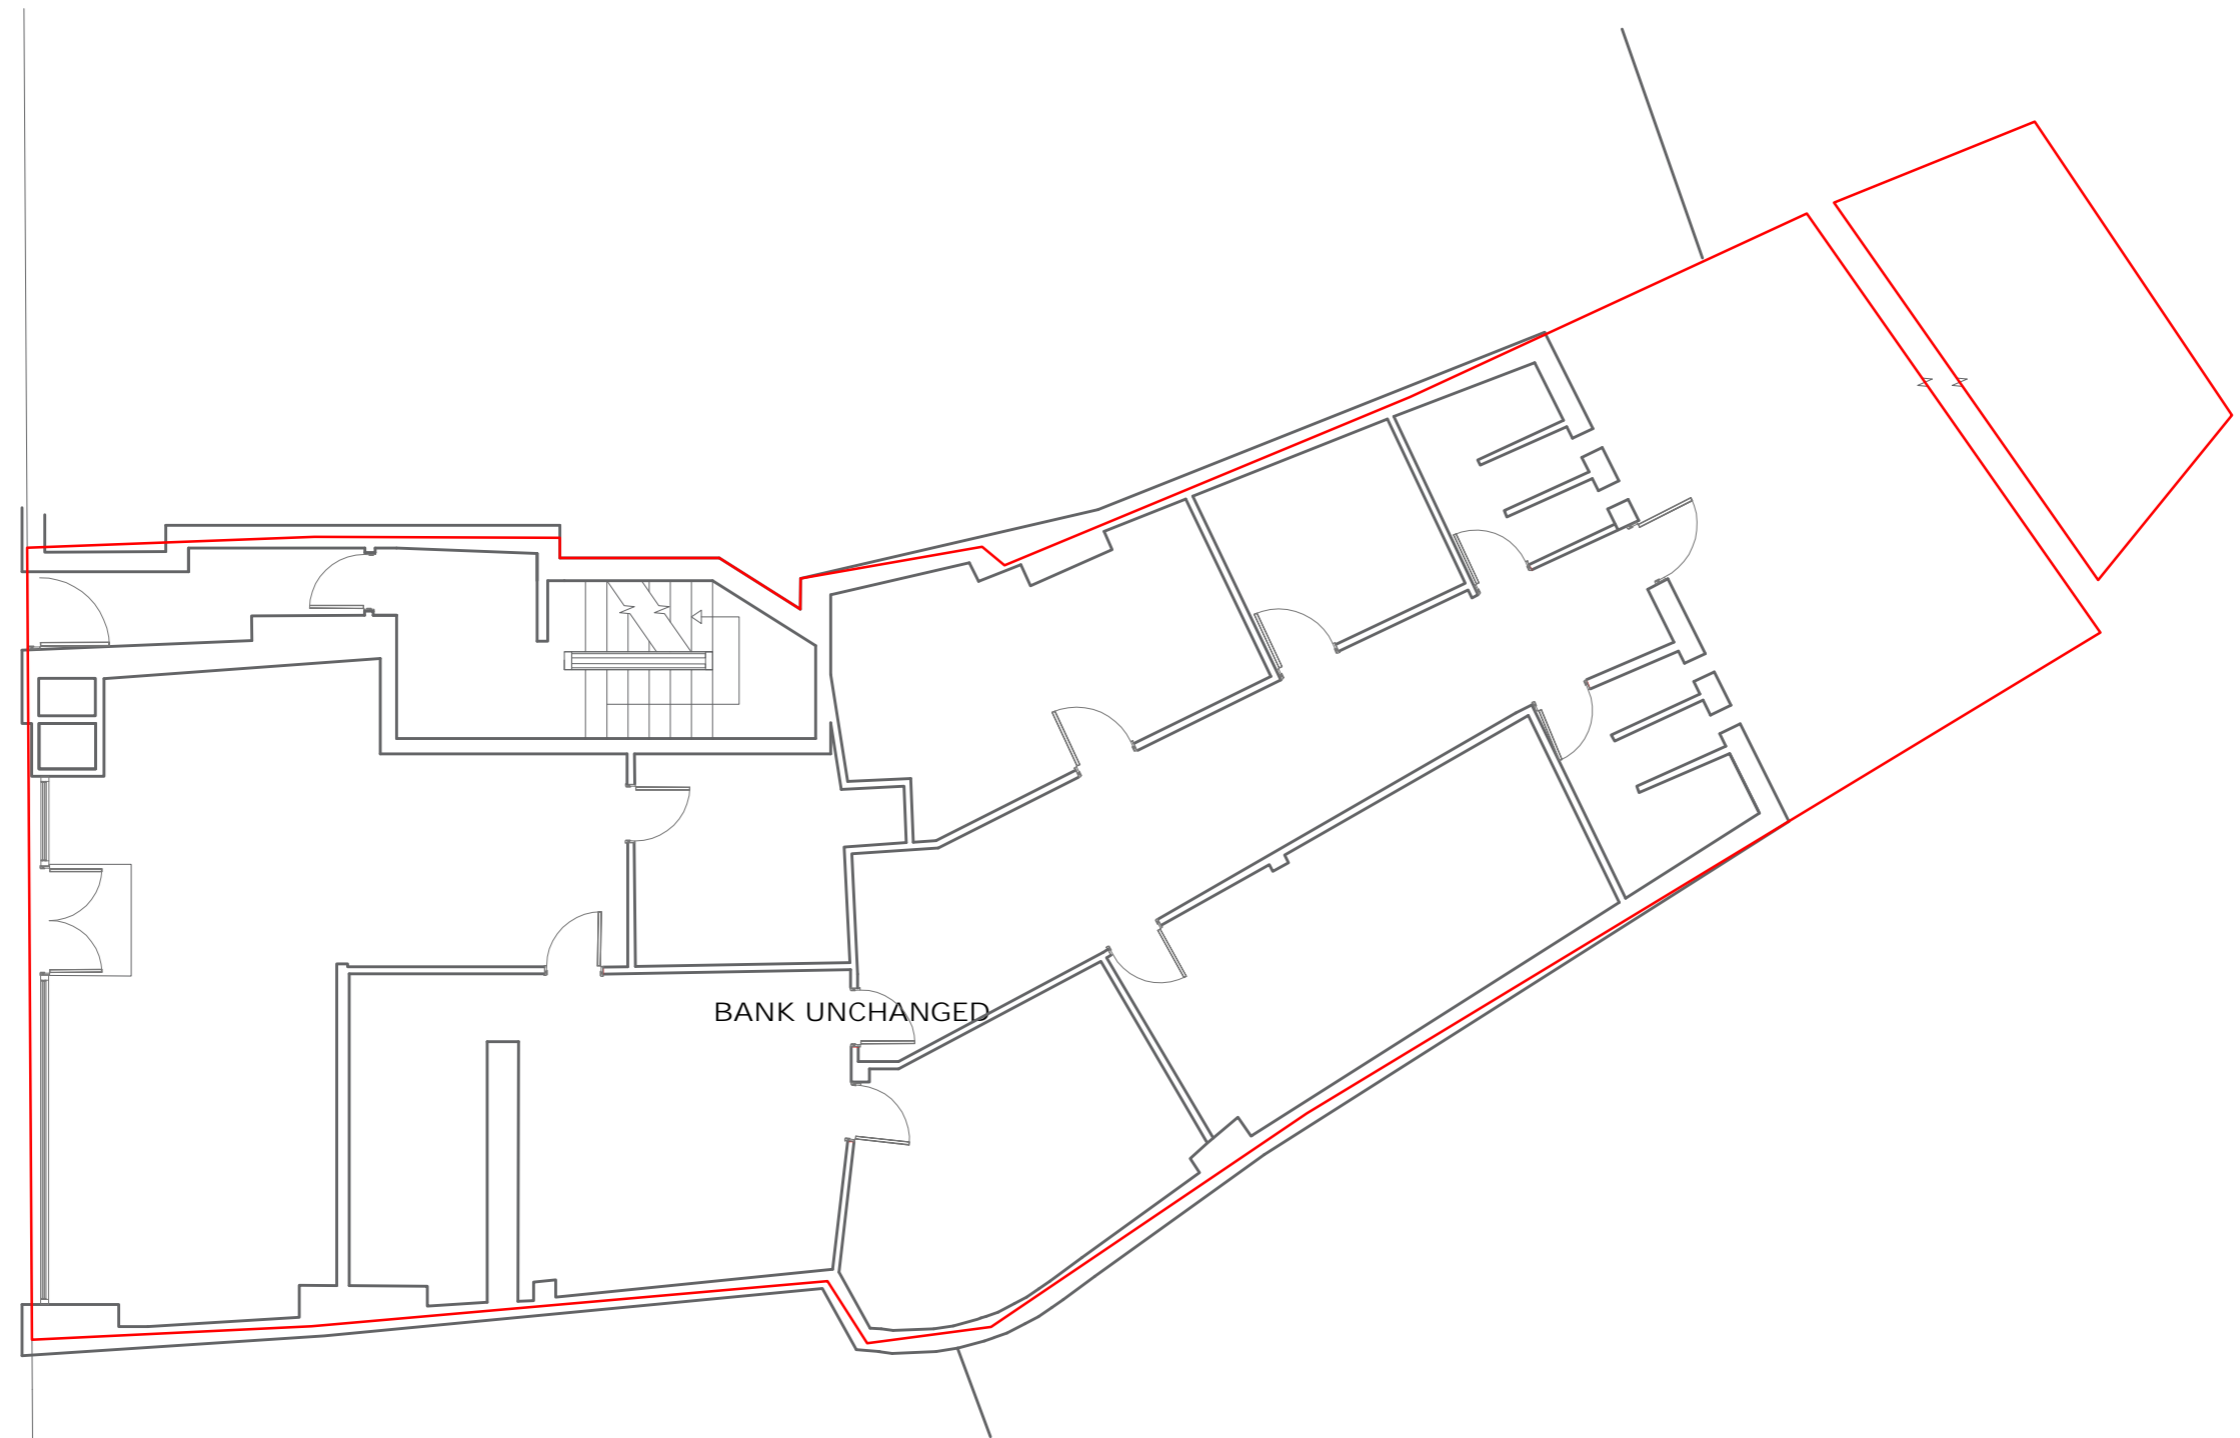

BANK UNCHANGED



| | | |
|-----|----------|------|
| P1 | 14.08.14 | |
| Rev | Date | Note |

Services

Structures

Client
Mr Rayhanian

Project title
**233 Kentish Town road
NWS 2NB**

Drawing Title
**Ground Floor/ Level 0
Proposed Plan-
Unchanged**

Scale @ A3
SCALE 1:100 AT A3

| | | |
|-------------|-------------|----------|
| Project No. | Drawing no. | Revision |
| 281 | 100 | P |

| | |
|--------|---------------|
| Status | Date of Issue |
| PD | 14.08.15 |



Clive Sall Architecture Ltd.
2 Providence Yard
Ezra Street
London E2 7RJ